



DESIGNED BY: J.L.D.
 DRAWN BY: J.L.D.
 APPROVED BY: _____
 SCALE: 1"=##'

DATE	REVISIONS	INIT.




MARSHALL
 ENGINEERING DEPARTMENT
 344 WEST MAIN STREET
 MARSHALL, MINNESOTA
 56258

W. Lyon St. Reconstruction Project
 Project Area

I HEREBY CERTIFY THAT THIS PLAN, SPECIFICATION OR REPORT WAS PREPARED BY ME OR UNDER MY DIRECT SUPERVISION AND THAT I AM A DULY LICENSED ENGINEER UNDER THE LAWS OF THE STATE OF MINNESOTA.
 DATE: 00/00/21 LICENSE NO.: 53322

CITY PROJECT NO. ST-023
 STATE AID PROJECT NO. _____
 DATE 11/4/2021
 SHEET NO. 10F1

EAST COLLEGE DRIVE
MN T.H. NO. 19 & 68

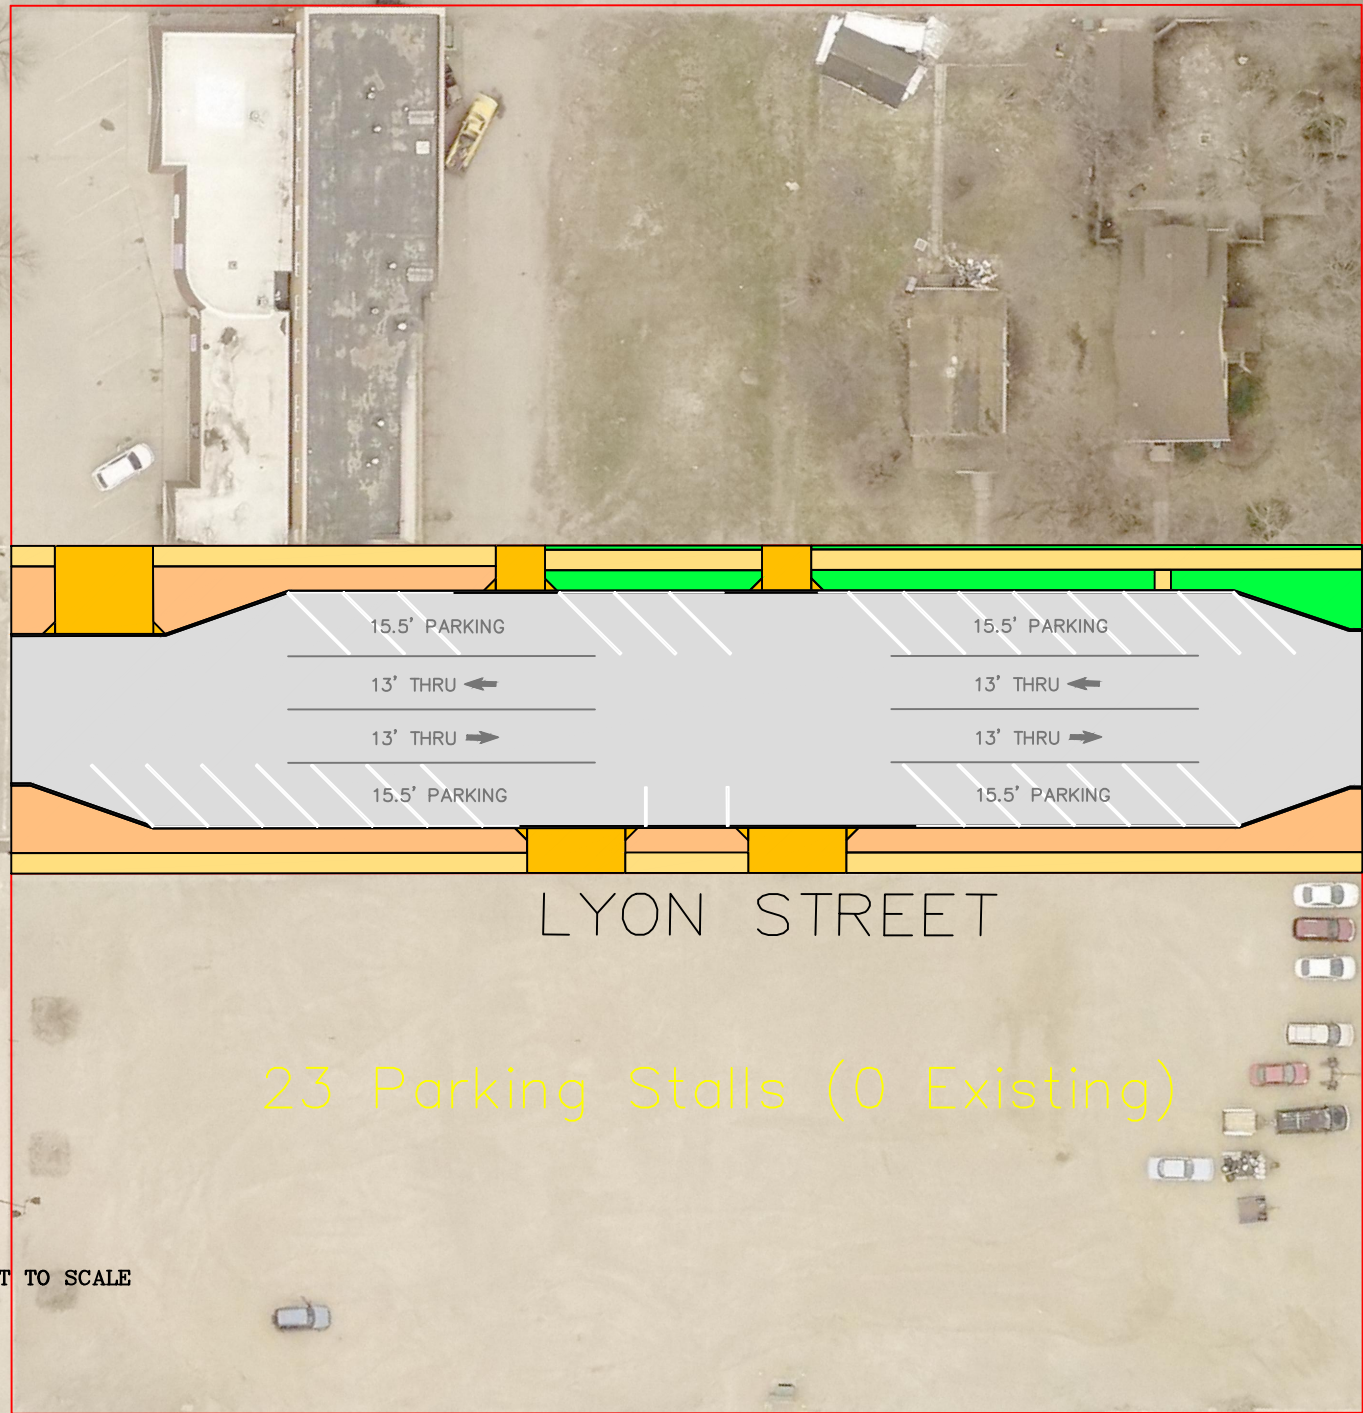

NOT TO SCALE



PUBLIC WORKS DIVISION
344 WEST MAIN STREET
MARSHALL, MINNESOTA
56258

Layout - W. Lyon St. (1 of 4)

W. Lyon/N. 3rd Reconstruct
(Alternative 1)

I HEREBY CERTIFY THAT THIS PLAN, SPECIFICATION OR REPORT WAS PREPARED BY ME OR UNDER MY DIRECT SUPERVISION AND THAT I AM A DULY LICENSED ENGINEER UNDER THE LAWS OF THE STATE OF MINNESOTA.
DATE _____ LICENSE NO. 53322

DATE
10/1/2021

DESIGNED BY
DRAWN BY JLD
REVISIONS:

PROJECT NO.
ST-009

SHEET NO.
03 OF 06

EAST COLLEGE DRIVE
MN T.H. NO. 19 & 68



NOT TO SCALE



PUBLIC WORKS DIVISION
344 WEST MAIN STREET
MARSHALL, MINNESOTA
56258

Layout - W. Lyon St. (1 of 4)

W. Lyon/N. 3rd Reconstruct
(Alternative 2)

I HEREBY CERTIFY THAT THIS PLAN, SPECIFICATION OR REPORT WAS PREPARED BY ME OR UNDER MY DIRECT SUPERVISION AND THAT I AM A DULY LICENSED ENGINEER UNDER THE LAWS OF THE STATE OF MINNESOTA.
DATE _____ LICENSE NO. 53322

DATE
10/1/2021

DESIGNED BY
DRAWN BY JLD
REVISIONS:

PROJECT NO.
ST-009

SHEET NO.
03 OF 06



PUBLIC WORKS DIVISION
344 WEST MAIN STREET
MARSHALL, MINNESOTA
56258

Rain Garden Example

W. Lyon/N. 3rd Reconstruct
 (Alternative 2)

I HEREBY CERTIFY THAT THIS PLAN, SPECIFICATION OR REPORT WAS PREPARED BY ME OR UNDER MY DIRECT SUPERVISION AND THAT I AM A DULY LICENSED ENGINEER UNDER THE LAWS OF THE STATE OF MINNESOTA.

DATE _____ LICENSE NO. 53322

DATE
 10/01/2021

DESIGNED BY
 DRAWN BY JLD
 REVISIONS:

PROJECT NO.
 ST-009

SHEET NO.
 02 OF 04