

State Of Minnesota City of Marshall, Minnesota Project Number ST-002-2023

Construction Plans for Bituminous Overlays & Pedestrian Ramp Improvements withing the City of Marshall

INDEX

SHEET NO.	DESCRIPTION
1	Title Sheet
2-3	Estimated Quantity Sheet
4	Construction Notes Sheet
5	Detail Sheet
6	ADA Plan Sheets
7	WWTF Plan Sheet
8-17	MNDOT Standard Plan Sheets

LEGEND

ALIGNMENT STATIONS	
GAS LINE	
COMMUNICATION LINE	
FIBER LINE	
UNDERGROUND POWER	
STREET LIGHT	
EXISTING CATCH BASIN	
EXISTING STORM MANHOLE	
EXISTING SANITARY MANHOLE	
EXISTING HYDRANT	
EXISTING WATER VALVE	
NEW CATCH BASIN	
NEW HYDRANT	
NEW WATER VALVE	
NEW SANITARY MANHOLE	
NEW STORM MANHOLE	
BENCHMARK TOP NUT HYDRANT	

SPECIFICATION REFERENCE

THE 2020 EDITION OF THE MINNESOTA DEPARTMENT OF TRANSPORTATION "STANDARD SPECIFICATIONS FOR CONSTRUCTION" AND THE SUPPLEMENTAL SPECIFICATIONS DATED SEPTEMBER 2022 SHALL GOVERN

ALL TRAFFIC CONTROL DEVICES SHALL CONFORM TO THE LATEST EDITION OF THE MINNESOTA MANUAL ON UNIFORM TRAFFIC CONTROL DEVICES, INCLUDING THE LATEST FIELD MANUAL FOR TEMPORARY TRAFFIC CONTROL ZONE LAYOUTS.

THE CITY OF MARSHALL STANDARD SPECIFICATIONS AND SPECIAL PROVISIONS.

DESIGN DATA


DESIGN SPEED 30 MPH
STOPPING SIGHT DISTANCE BASED ON
3.5' HEIGHT OF EYE
0.5' HEIGHT OF OBJECT

SCALES

PLAN	1"=20'
PROFILE	NA
INDEX MAP	1"=100'
GENERAL LAYOUT	1"=20'



NOT TO SCALE

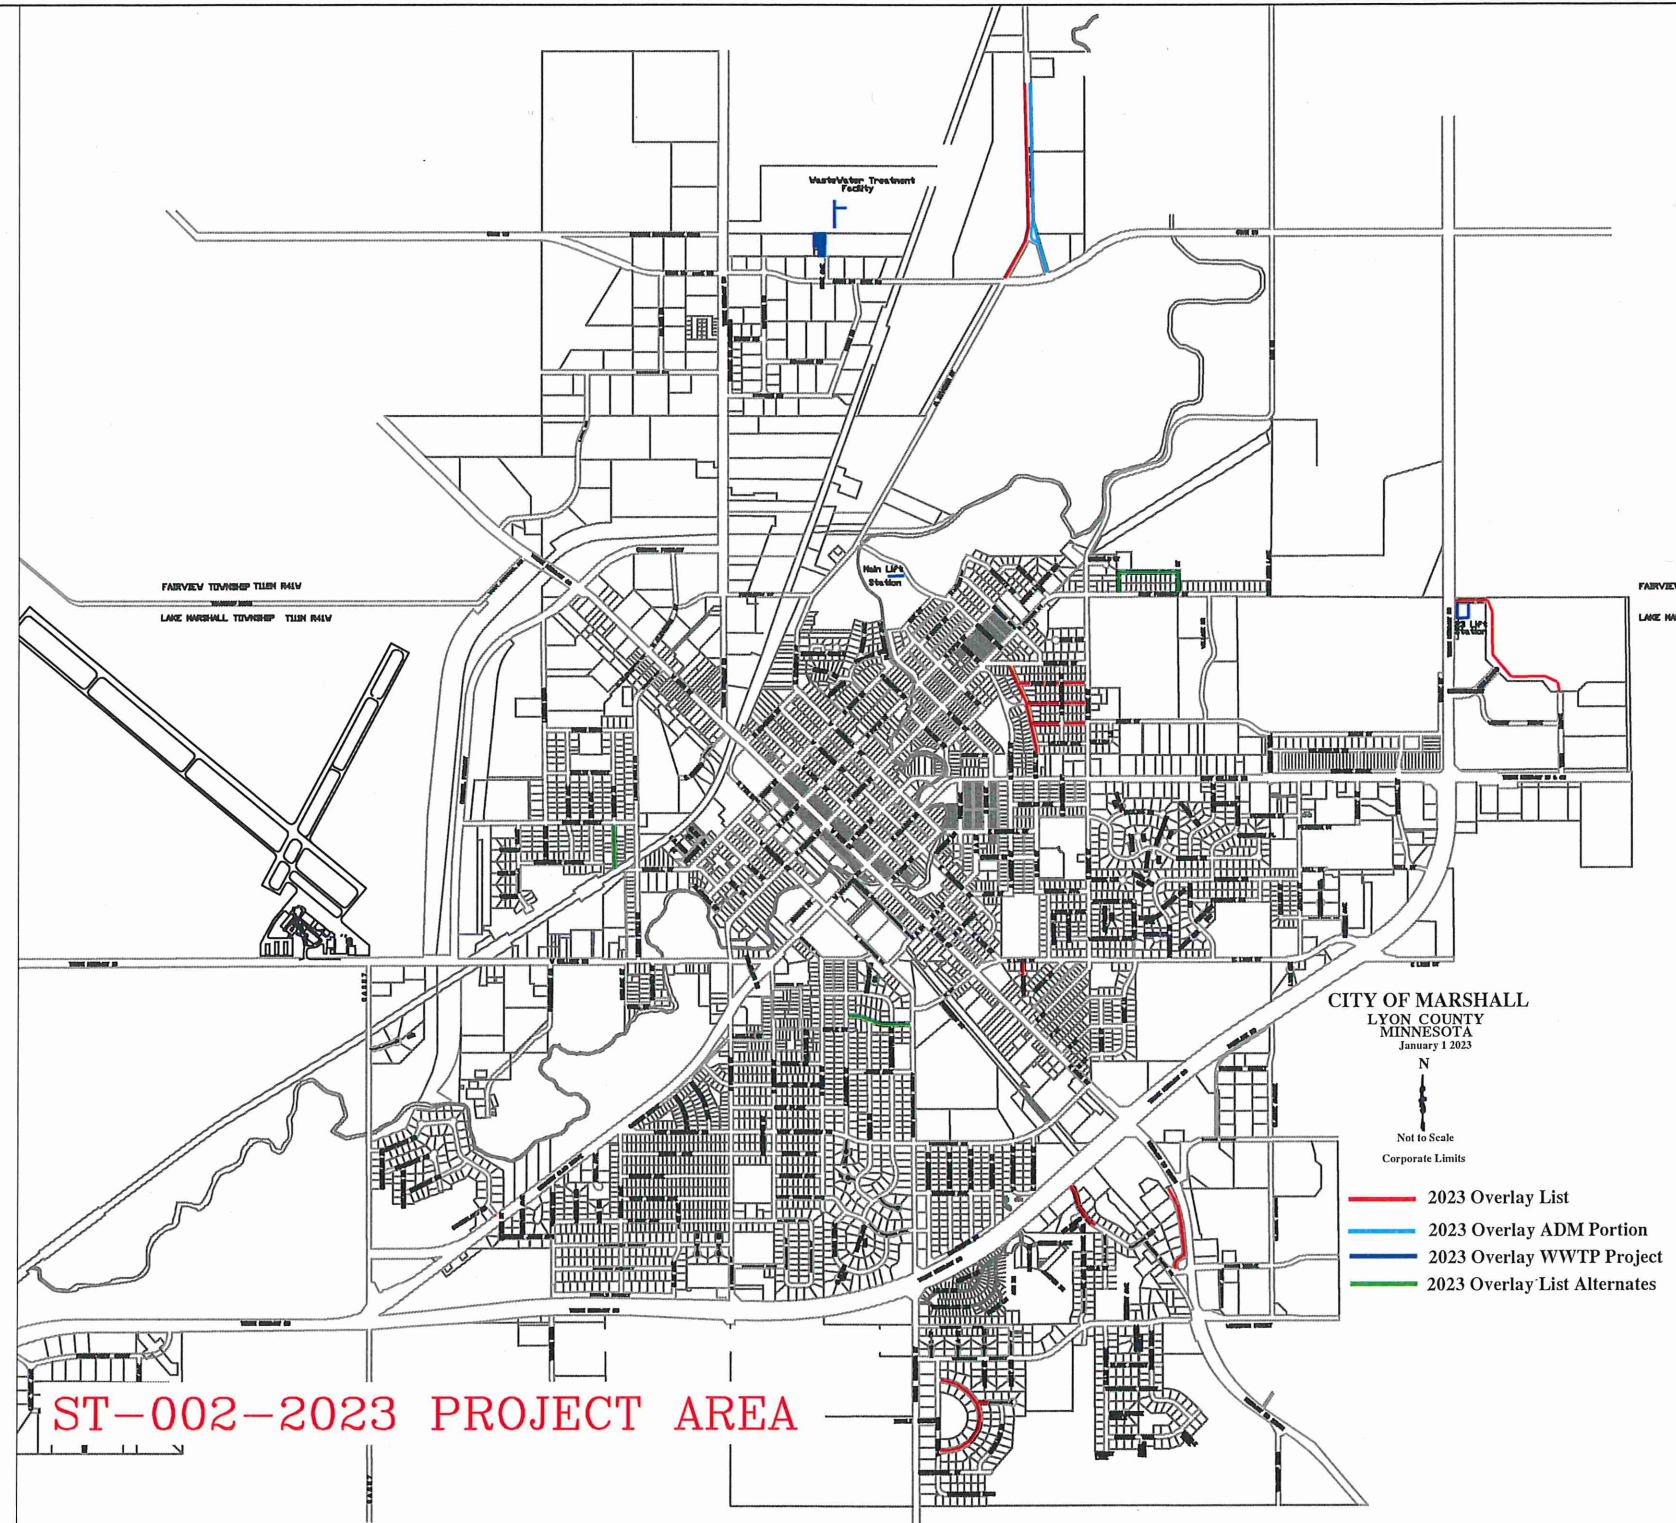

I HEREBY CERTIFY THAT THIS PLAN WAS PREPARED BY ME OR UNDER MY DIRECT SUPERVISION AND THAT I AM A DULY LICENSE PROFESSIONAL ENGINEER UNDER THE LAWS OF THE STATE OF MINNESOTA.


 APPROVED: CITY ENGINEER, MARSHALL MINNESOTA
 DATE: 2-16-23
 REG NO 53322

DESIGNED BY: _____
DRAWN BY: JAR
APPROVED BY: JRA
SCALE:

DATE	REVISIONS	INIT.



MARSHALL

ENGINEERING DEPARTMENT
344 WEST MAIN STREET
MARSHALL, MINNESOTA
56258

2023 BITUMINOUS OVERLAYS

TITLE SHEET

CITY PROJECT NO. ST-002-2023	DATE 01/01/2023
STATE AID PROJECT NO.	SHEET NO. 1 OF 17