


DETOUR SIGNING PLAN

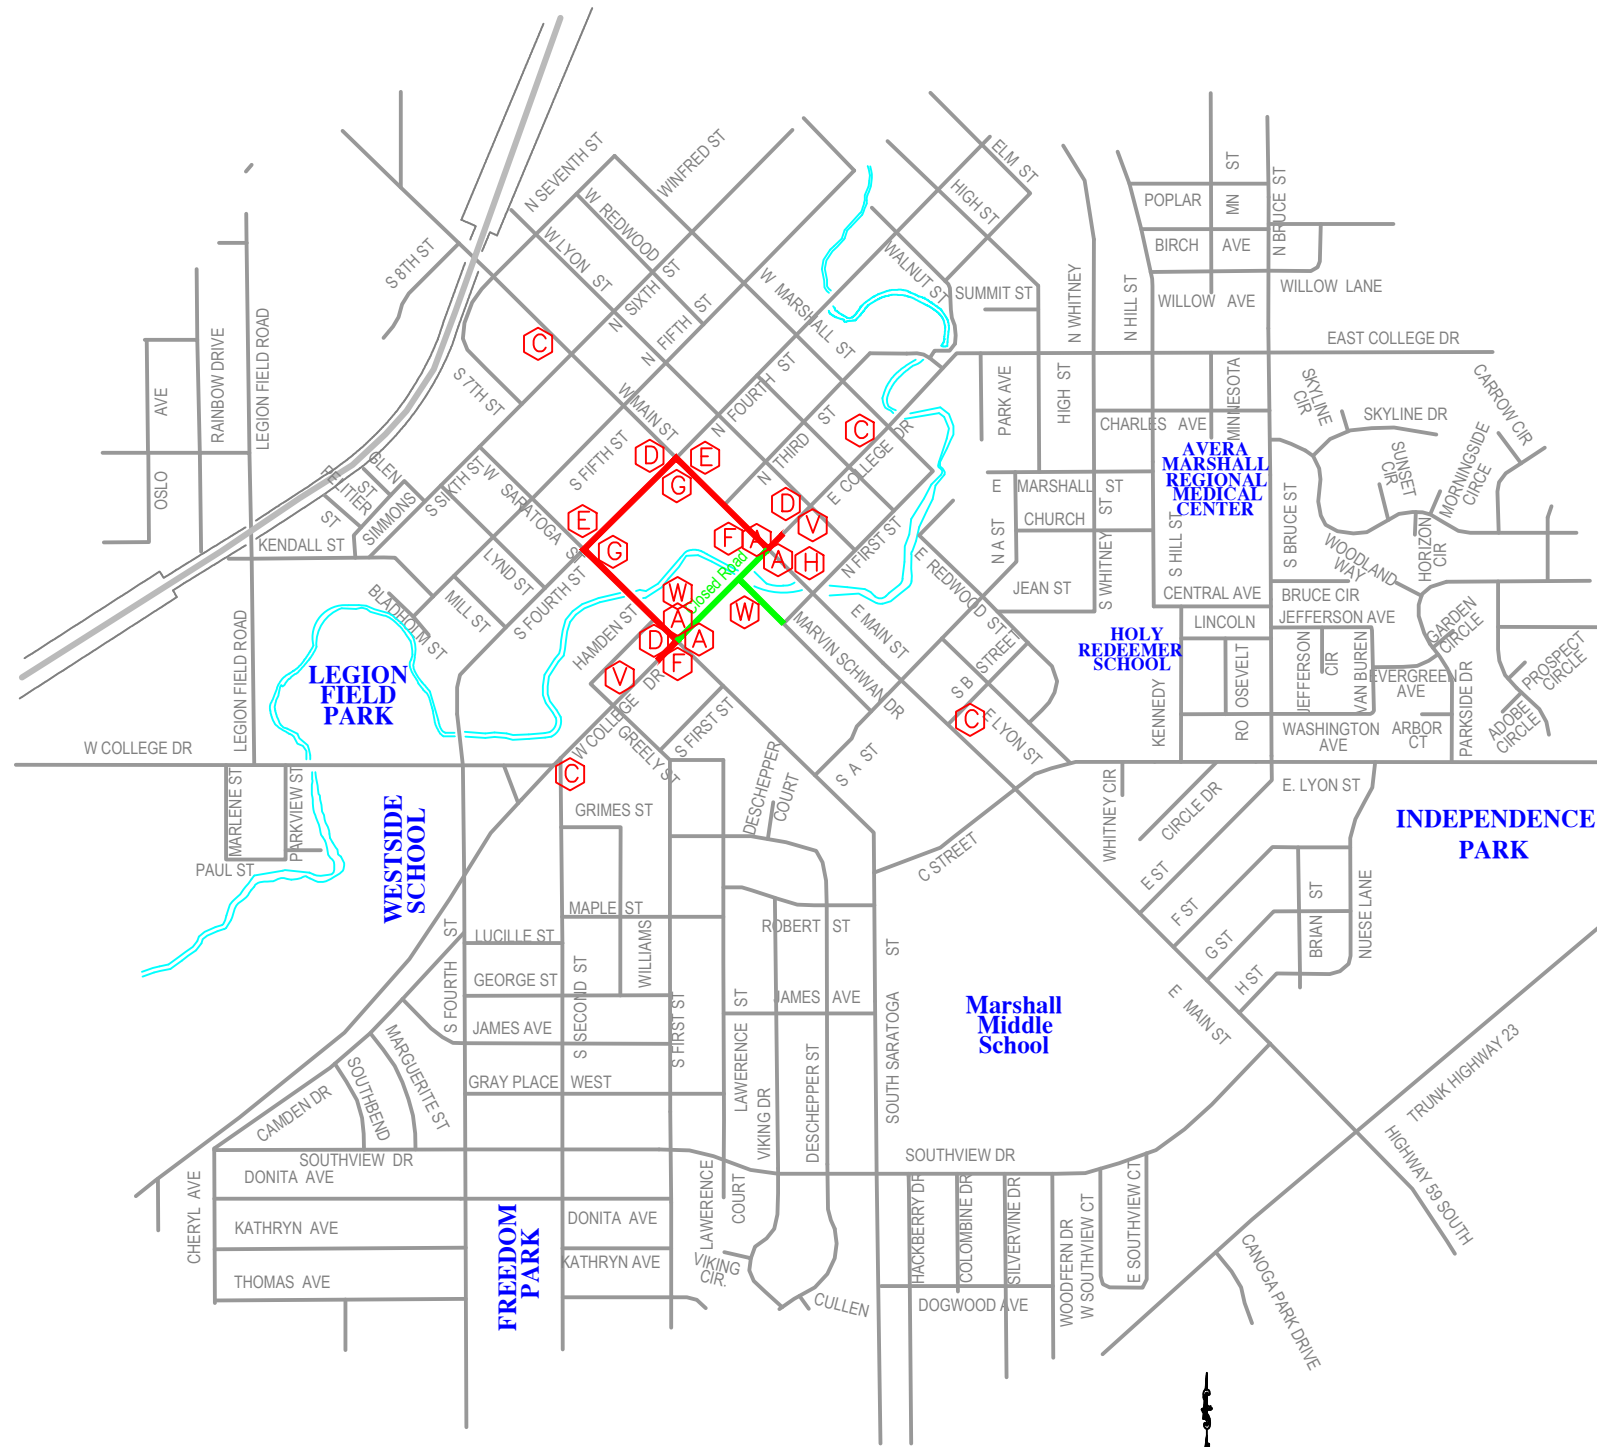

NORTH
CITY OF MARSHALL
LYON COUNTY
MINNESOTA
 NOT TO SCALE

- | | |
|--|--|
| <p>A R11-2
 G20-2
 FLASHERS NOT SHOWN</p> <p>B G20-2
 FLASHERS NOT SHOWN</p> <p>C W20-2

 *1500' FROM INT.</p> <p>D M4-8
 M3-4a
 M1-5a
 M5-1a (RIGHT)</p> <p>E M4-8
 M3-4a
 M1-5a
 M5-1a (LEFT)</p> <p>F M4-8
 M3-2a
 M1-5a
 M5-1a (LEFT)</p> <p>G M4-8
 M3-2a
 M1-5a
 M5-1a (RIGHT)</p> | <p>H M4-8
 M3-4a
 M1-5a
 M6-3a</p> <p>I M4-8
 M3-2a
 M1-5a
 M6-3a</p> <p>V M4-8a
 *500' FROM INT.</p> <p>W Police</p> |
|--|--|

ALL TRAFFIC CONTROL DEVICES SHALL CONFORM TO THE LATEST EDITION OF THE MINNESOTA MANUAL ON UNIFORM TRAFFIC CONTROL DEVICES, INCLUDING THE LATEST FIELD MANUAL FOR TEMPORARY TRAFFIC CONTROL ZONE LAYOUTS

ALL NECESSARY TRAFFIC CONTROL DEVICES AND DETOUR DEVICES ON THIS PROJECT SHALL BE THE RESPONSIBILITY OF THE CITY OF MARSHALL.

ALL TRAFFIC CONTROL DEVICES SHALL HAVE RETROREFLECTIVE SHEETING.

CITY ENGINEERING DEPT.
344 WEST MAIN STREET
MARSHALL, MINNESOTA
56258

Sounds of Summer Road Closure	DATE 4/21/2021
Detour Plan	DRAWN BY G.J.S.