



4TH STREET

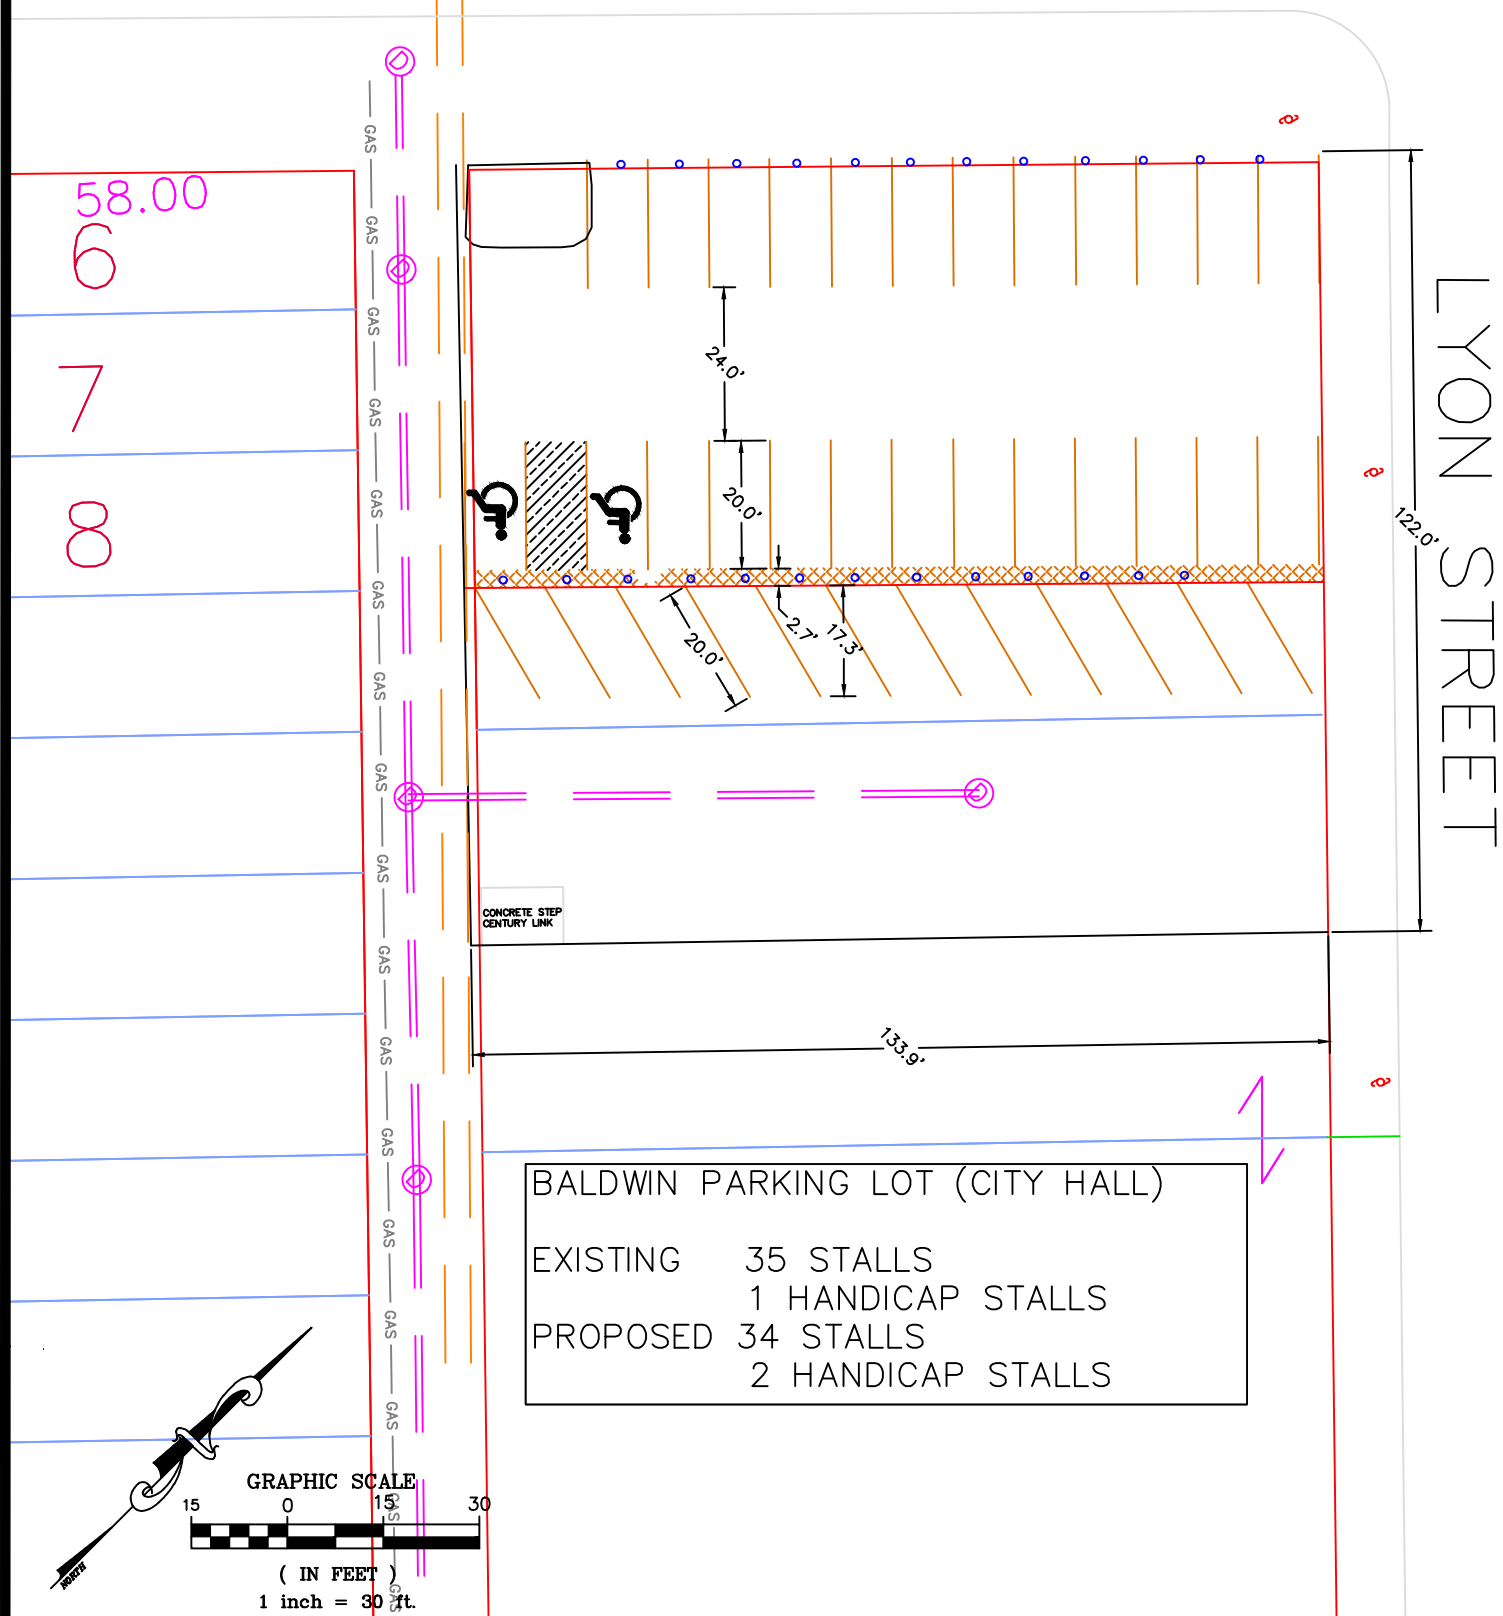

4TH STREET

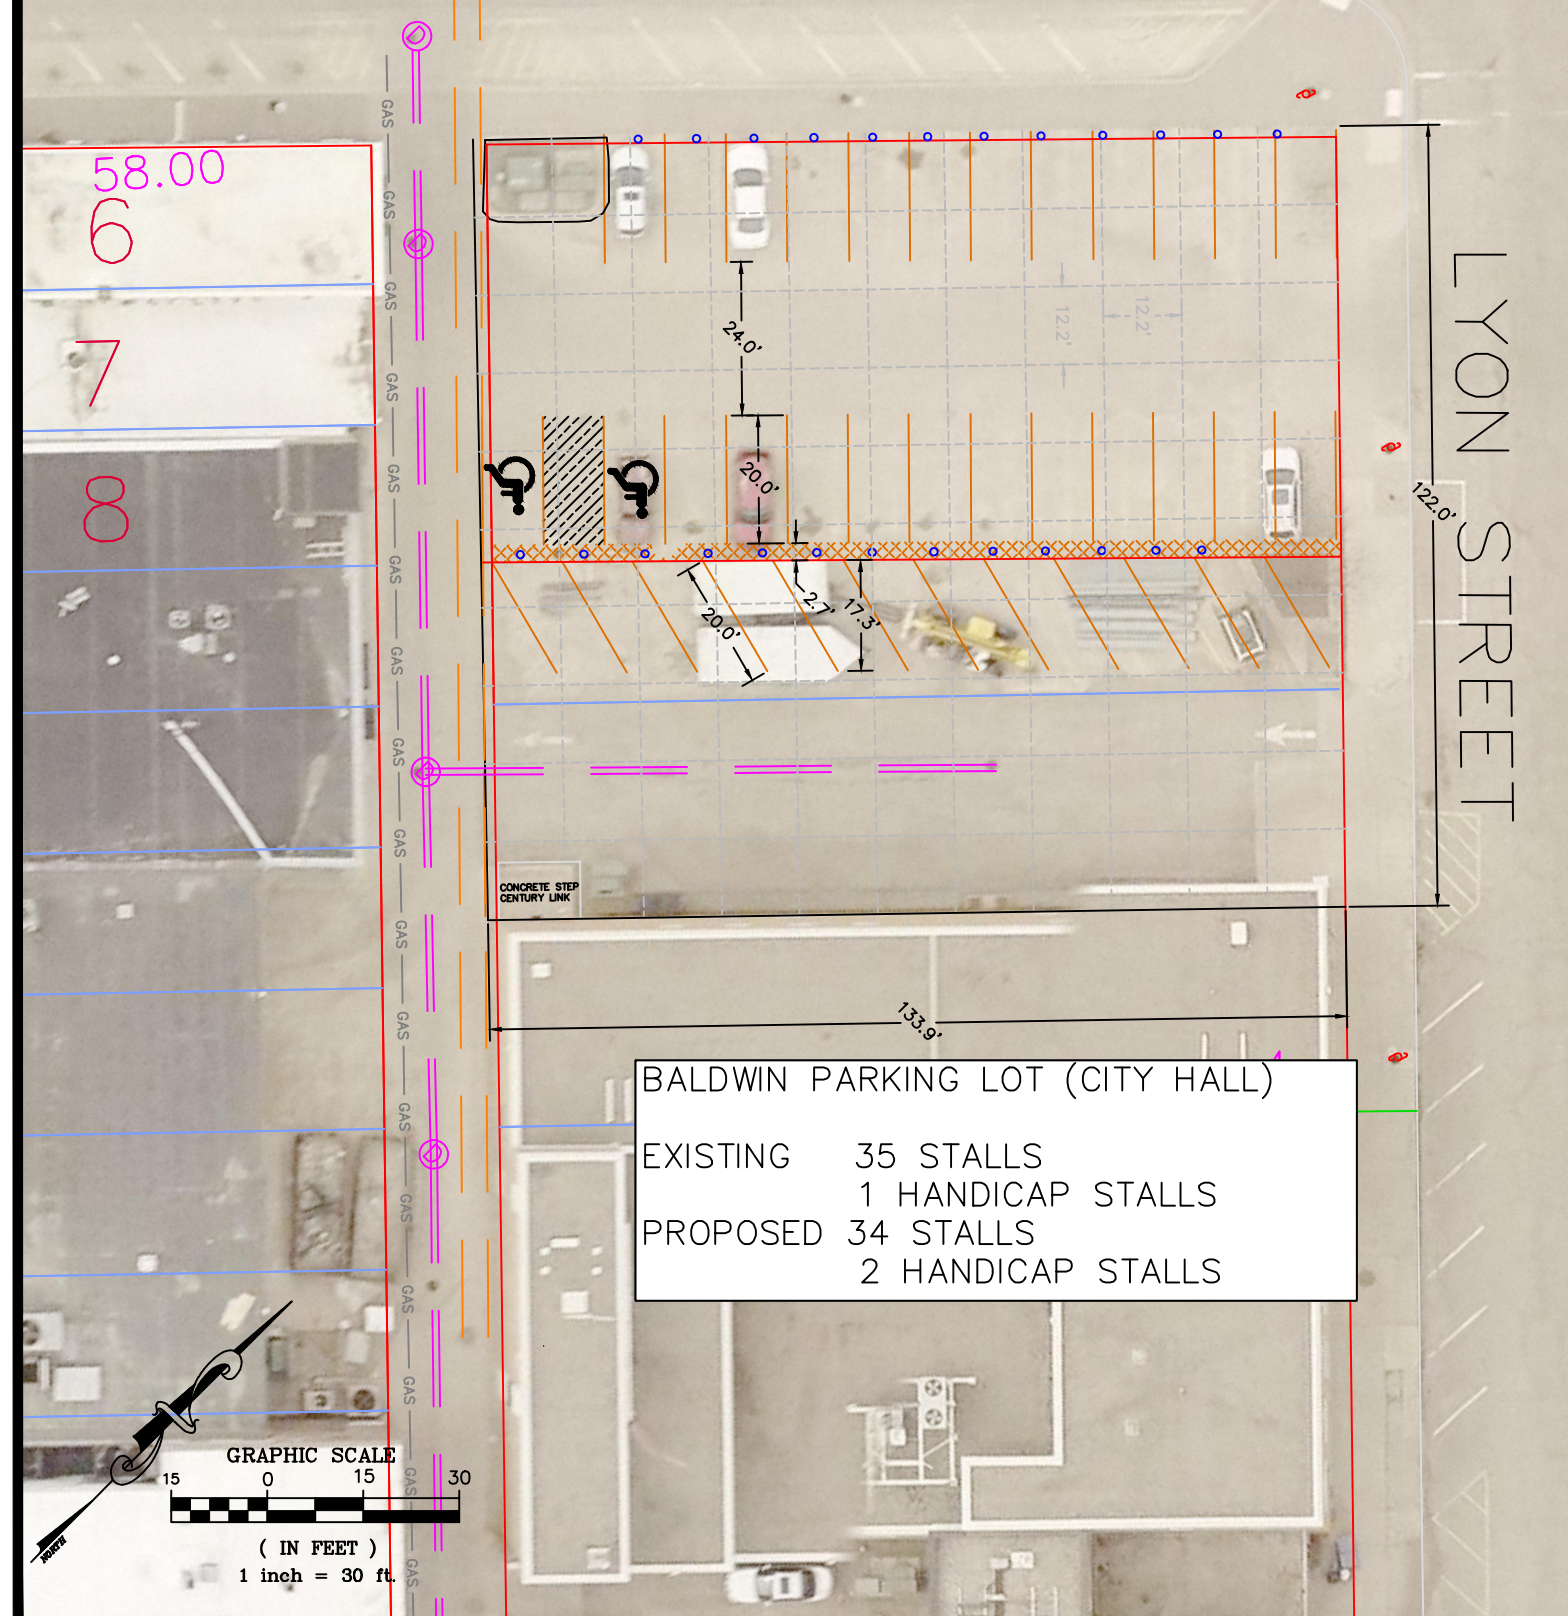

DESIGNED BY: GJS
DRAWN BY: GJS
APPROVED BY: JRA
SCALE: 1" = ##

DATE	REVISIONS	INIT.

MARSHALL
ENGINEERING DEPARTMENT
344 WEST MAIN STREET
MARSHALL, MINNESOTA
56258

PARKING LOT STRIPING
BALDWIN LOT

I HEREBY CERTIFY THAT THIS PLAN, SPECIFICATION OR REPORT WAS PREPARED BY ME OR UNDER MY DIRECT SUPERVISION AND THAT I AM A DULY LICENSED ENGINEER UNDER THE LAWS OF THE STATE OF MINNESOTA.
DATE _____ LICENSE NO. 53322

CITY PROJECT NO. ST-005
STATE AID PROJECT NO. N/A
DATE 10/20/2021
SHEET NO. # OF ##