



DETOUR SIGNING PLAN

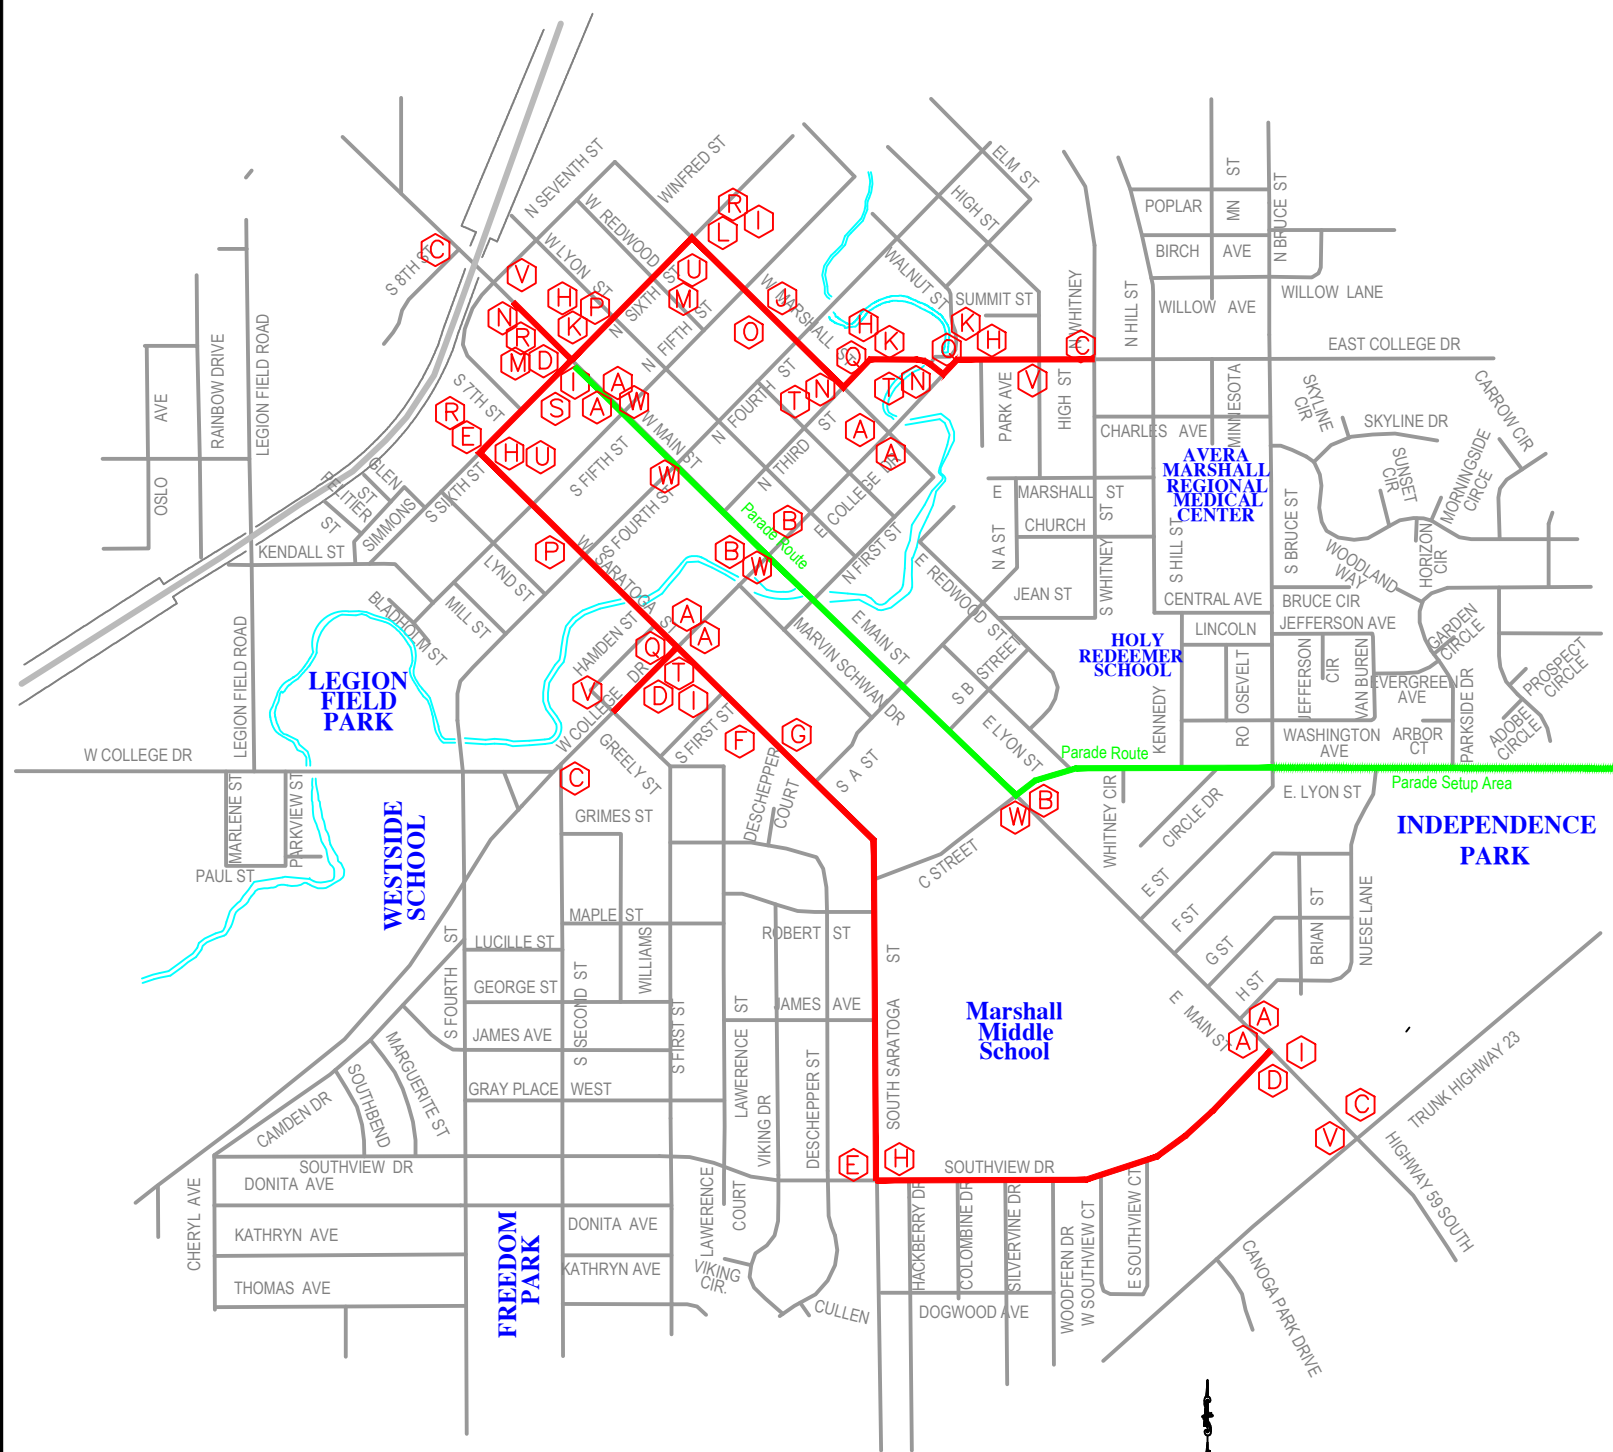

Red Line: CITY OF MARSHALL DETOUR ROUTE
Green Line: PARADE ROUTE

CITY OF MARSHALL
LYON COUNTY
MINNESOTA
 NOT TO SCALE

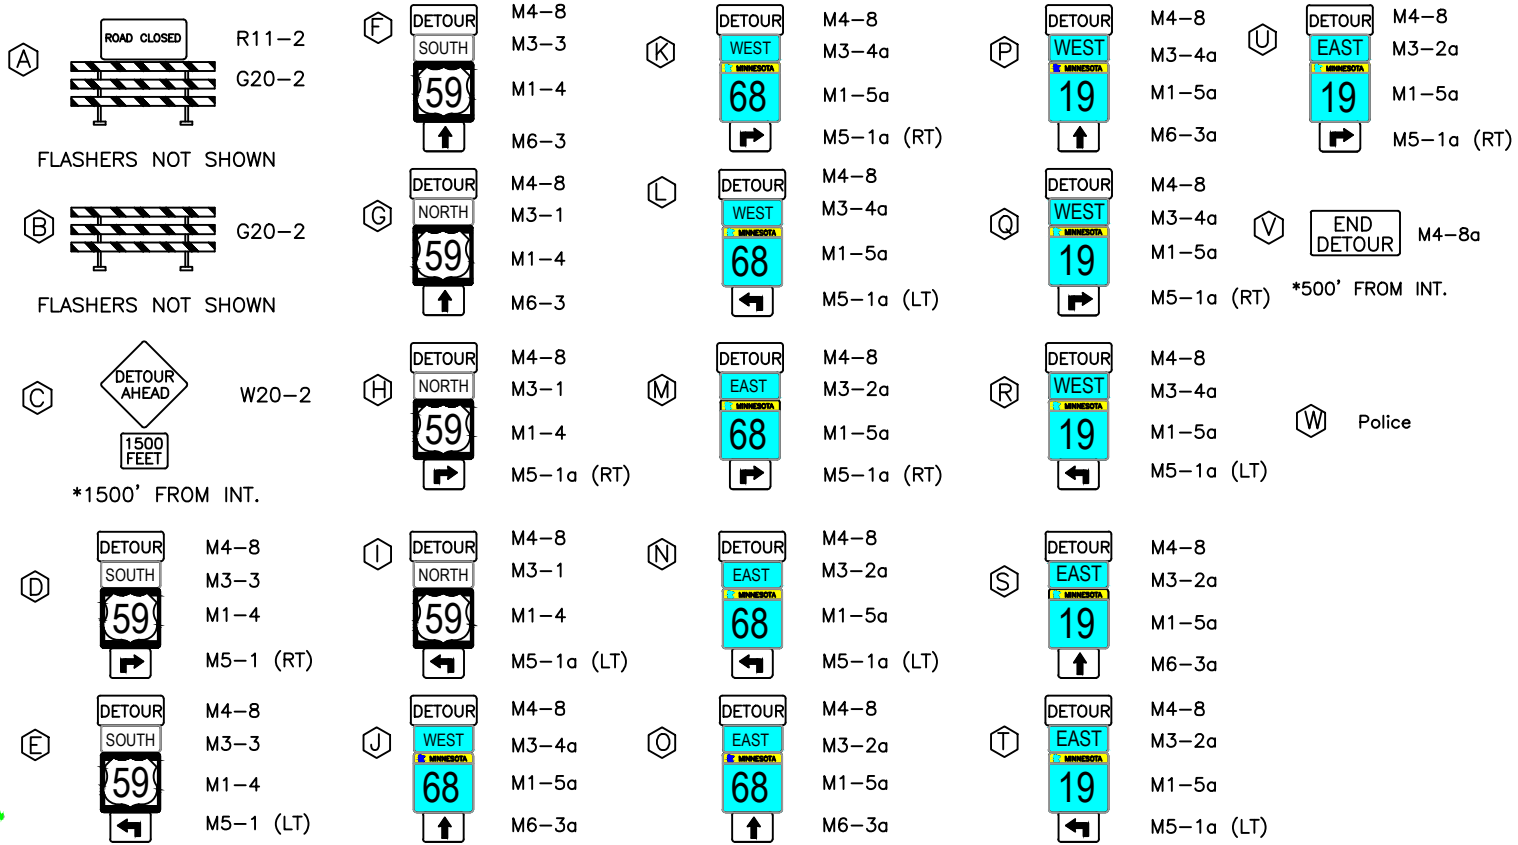

SIGN	SIGN NO.	QUANTITY	SIZE	COLOR	FLASHERS
TYPE III BARRICADE		11	60"x48"	ORANGE ON WHITE	19
ROAD CLOSED	R11-3	8	60"x30"	BLACK ON WHITE	
DETOUR AHEAD	W20-2	4	36"x36"	BLACK ON ORANGE	
59	M1-4	16	24"x24"	BLACK ON WHITE	
68	M1-5a	11	24"x24"	WHITE AND GOLD ON BLUE	
19	M1-5a	14	24"x24"	WHITE AND GOLD ON BLUE	
1500 FEET	W20-100P	4	30"x24"	BLACK ON ORANGE	
NORTH	M3-1a	10	24"x24"	WHITE ON BLUE	
SOUTH	M3-3a	6	24"x24"	WHITE ON BLUE	
EAST	M3-2a	12	24"x24"	WHITE ON BLUE	
WEST	M3-4a	13	24"x24"	WHITE ON BLUE	
RT Arrow	M5-1a RT.	18	21"x15"	WHITE ON BLUE	
LT Arrow	M5-1a LT.	16	21"x15"	WHITE ON BLUE	
Up Arrow	M6-3a	7	21"x15"	WHITE ON BLUE	
DETOUR	M4-8	41	24"x12"	BLACK ON ORANGE	
END DETOUR	M4-8a	4	24"x18"	BLACK ON ORANGE	

ALL TRAFFIC CONTROL DEVICES SHALL CONFORM TO THE LATEST EDITION OF THE MINNESOTA MANUAL ON UNIFORM TRAFFIC CONTROL DEVICES, INCLUDING THE LATEST FIELD MANUAL FOR TEMPORARY TRAFFIC CONTROL ZONE LAYOUTS

ALL NECESSARY TRAFFIC CONTROL DEVICES AND DETOUR DEVICES ON THIS PROJECT SHALL BE THE RESPONSIBILITY OF THE CITY OF MARSHALL.
 ALL TRAFFIC CONTROL DEVICES SHALL HAVE RETROREFLECTIVE SHEETING.

MARSHALL
CITY ENGINEERING DEPT.
344 WEST MAIN STREET
MARSHALL, MINNESOTA
56258

Sounds of Summer

 Detour Plan

DATE	REVISIONS
	DESCRIPTION

I HEREBY CERTIFY THAT THIS PLAN, SPECIFICATION OR REPORT WAS PREPARED BY ME OR UNDER MY DIRECT SUPERVISION AND THAT I AM A DULY LICENSED ENGINEER UNDER THE LAWS OF THE STATE OF MINNESOTA.

 DATE _____ REGISTRATION NO. _____ 41557

DATE 4/21/2021	S.P. NO.
DRAWN BY G.J.S.	SHEET NO.