


DETOUR SIGNING PLAN

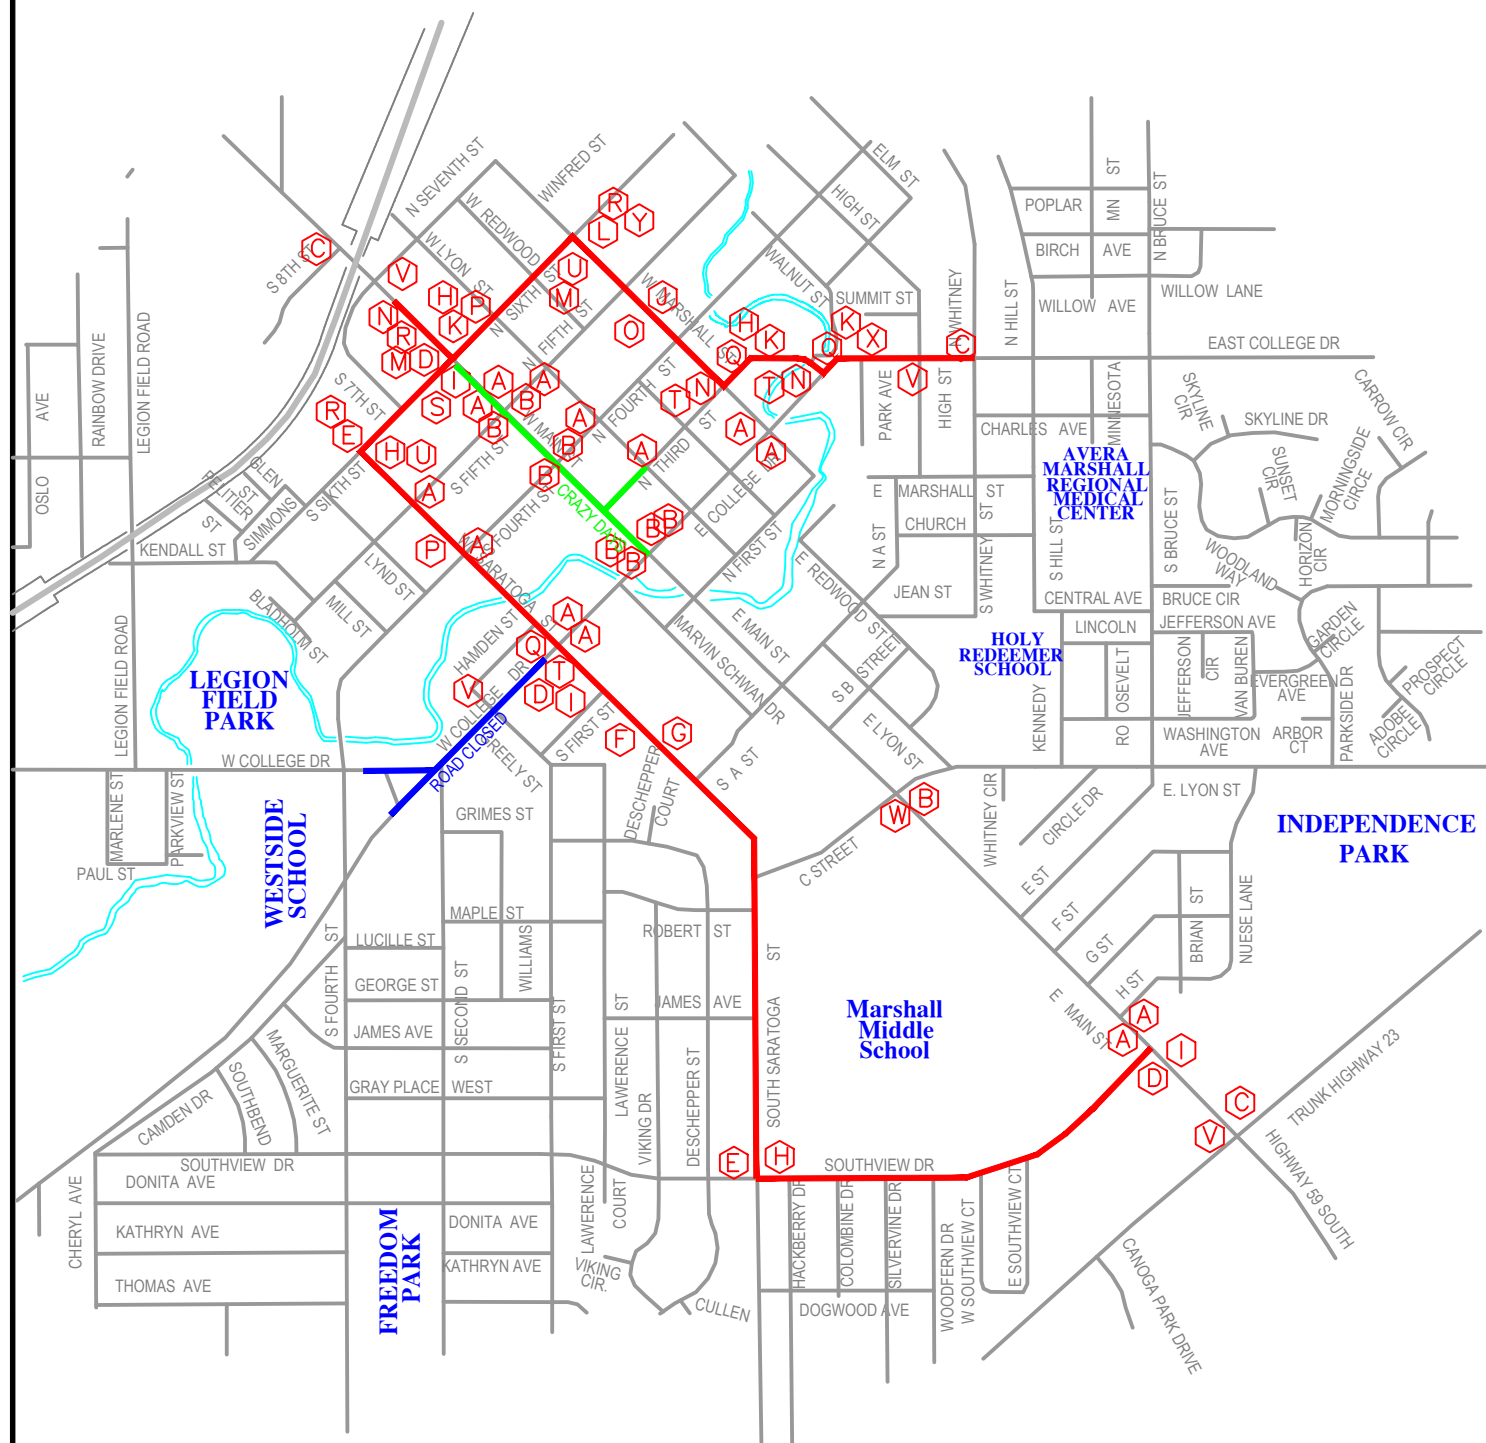

 CLOSED ROAD
 CITY OF MARSHALL DETOUR ROUTE
 CRAZY DAYS EVENT / ROAD CLOSED

THIS MAP SHOWS DETOUR ROUTE CLOSURES ON STATE AND US HIGHWAYS,
ALL LOCAL SIDE STREETS WILL ALSO BE CLOSED WITH NO TRAFFIC
ALLOWED WITHIN CLOSED ROAD.


ALL TRAFFIC CONTROL DEVICES SHALL CONFORM TO THE LATEST EDITION OF THE MINNESOTA MANUAL ON UNIFORM TRAFFIC CONTROL DEVICES, INCLUDING THE LATEST FIELD MANUAL FOR TEMPORARY TRAFFIC CONTROL ZONE LAYOUTS

ALL NECESSARY TRAFFIC CONTROL DEVICES AND DETOUR DEVICES
ON THIS PROJECT SHALL BE THE RESPONSIBILITY OF THE CITY OF MARSHALL.
ALL TRAFFIC CONTROL DEVICES SHALL HAVE RETROREFLECTIVE SHEETING.



CITY ENGINEERING DEPT.
344 WEST MAIN STREET
MARSHALL, MINNESOTA
56258

NOT TO SCALE

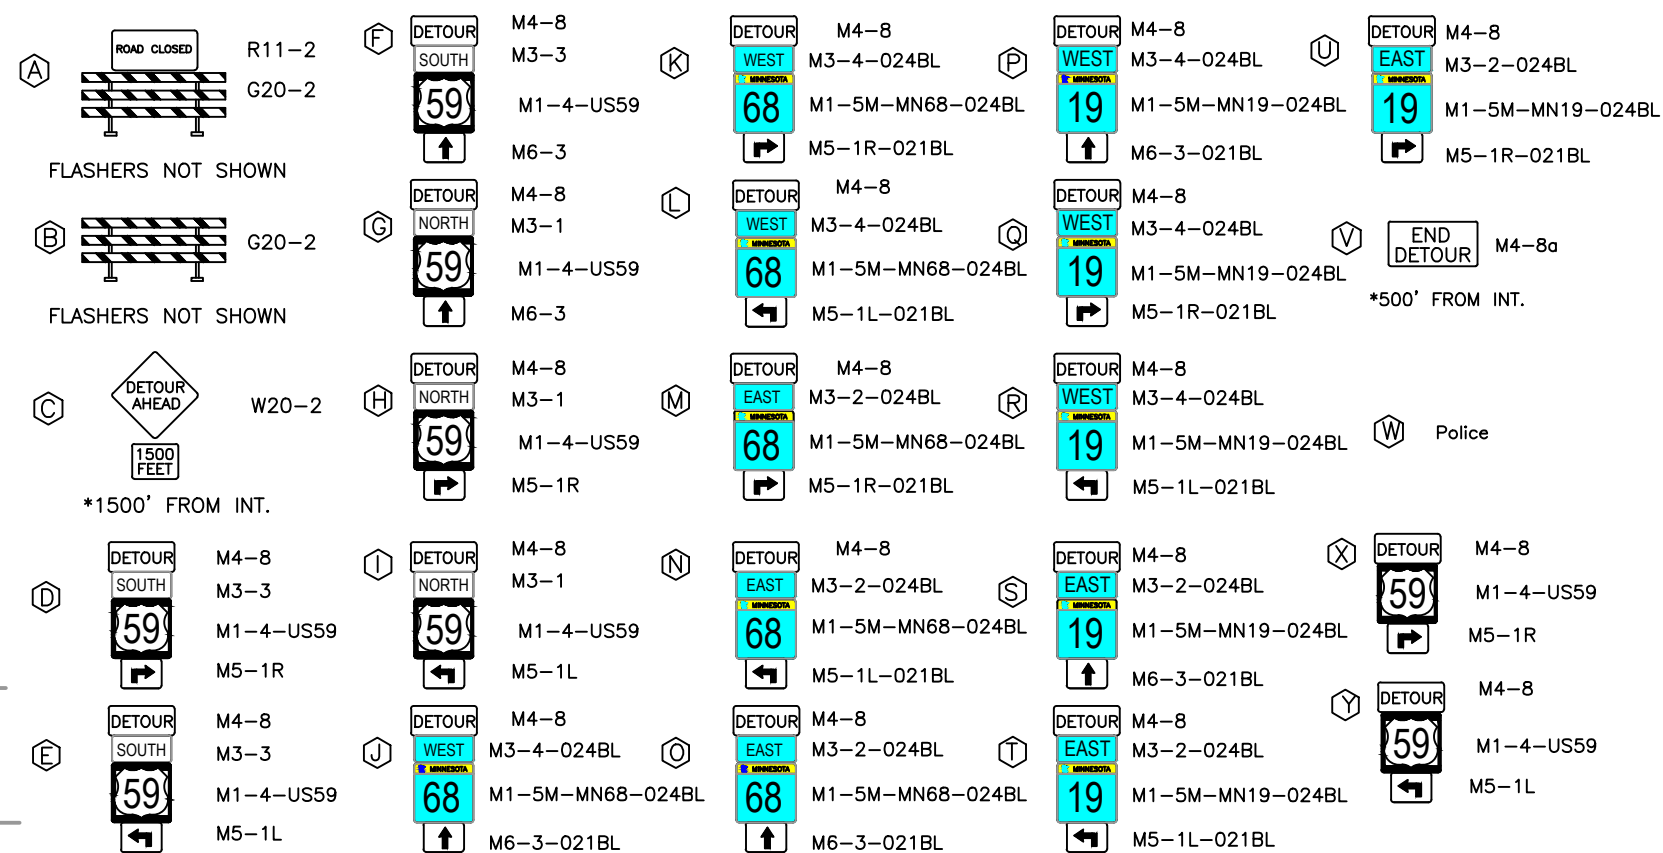

SIGN	SIGN NO.	QUANTITY	SIZE	COLOR	FLASHER
	TYPE III BARRICADE	11	60"x48"	ORANGE ON WHITE	19
	R11-3	8	60"x30"	BLACK ON WHITE	
	W20-2	4	36"x36"	BLACK ON ORANGE	
	M1-4	16	24"x24"	BLACK ON WHITE	
	M1-5M -MN68 -024BL	11	24"x24"	WHITE AND GOLD ON BLUE	
	M1-5M -MN19 -024BL	14	24"x24"	WHITE AND GOLD ON BLUE	
	W20-100P	4	30"x24"	BLACK ON ORANGE	
	M3-2 -024BL	12	24"x24"	WHITE ON BLUE	
	M3-4 -024BL	13	24"x24"	WHITE ON BLUE	
	M5-1R -021BL	10	21"x15"	WHITE ON BLUE	
	M5-1L -021BL	10	21"x15"	WHITE ON BLUE	
	M6-3 -021BL	5	21"x15"	WHITE ON BLUE	
	M4-8	41	24"x12"	BLACK ON ORANGE	
	M4-8a	4	24"x18"	BLACK ON ORANGE	

SIGN	SIGN NO.	QUANTITY	SIZE	COLOR
	M3-1	8	24"x24"	BLACK ON WHITE
	M3-3	6	24"x24"	BLACK ON WHITE
	M5-1R	8	21"x15"	BLACK ON WHITE
	M5-1L	6	21"x15"	BLACK ON WHITE
	M6-3	2	21"x15"	BLACK ON WHITE

Crazy Days Saratoga Street Detour

Detour Plan Option #2

[illegible]

I HEREBY CERTIFY THAT THIS PLAN, SPECIFICATION OR
REPORT WAS PREPARED BY ME OR UNDER MY DIRECT
SUPERVISION AND THAT I AM A DULY LICENSED
ENGINEER UNDER THE LAWS OF THE STATE OF MINNESOTA

DATE _____ REGISTRATION NO. _____ 4155

DATE
05/15/2025

DRAWN BY G.J.S.

S.P. NO.

SHEET NO.