


WATER SLIDE TOWER:
 FLYTYME SLIDE PIPING (ALTERNATE #1A)
 FLYTYME SLIDE STRUCTURE & PUMP (ALTERNATE #1B)
 SPEED FLUME SLIDE PIPING (ALTERNATE #2A)
 SPEED FLUME TO RUNOUT STRUCTURE & PUMP (ALTERNATE #2B)

LIFESTYLE POOL (POOL B):
 ABOVE GROUND SPRAY FEATURES (ALTERNATE #5)

SPLASH PAD (POOL D):
 SPLASH PAD PIPING TO AREA (ALTERNATE #3A)
 FULL SPLASH PAD IMPROVEMENTS (ALTERNATE #3B)

- 2,290 SF SPLASH PAD
- SPRAY FEATURES
- SIDEWALK & FENCING
- LANDSCAPING & SHADE STRUCTURE

DEEP WATER POOL (POOL A):
 CLIMBING WALL & RAILING (ALTERNATE #4)

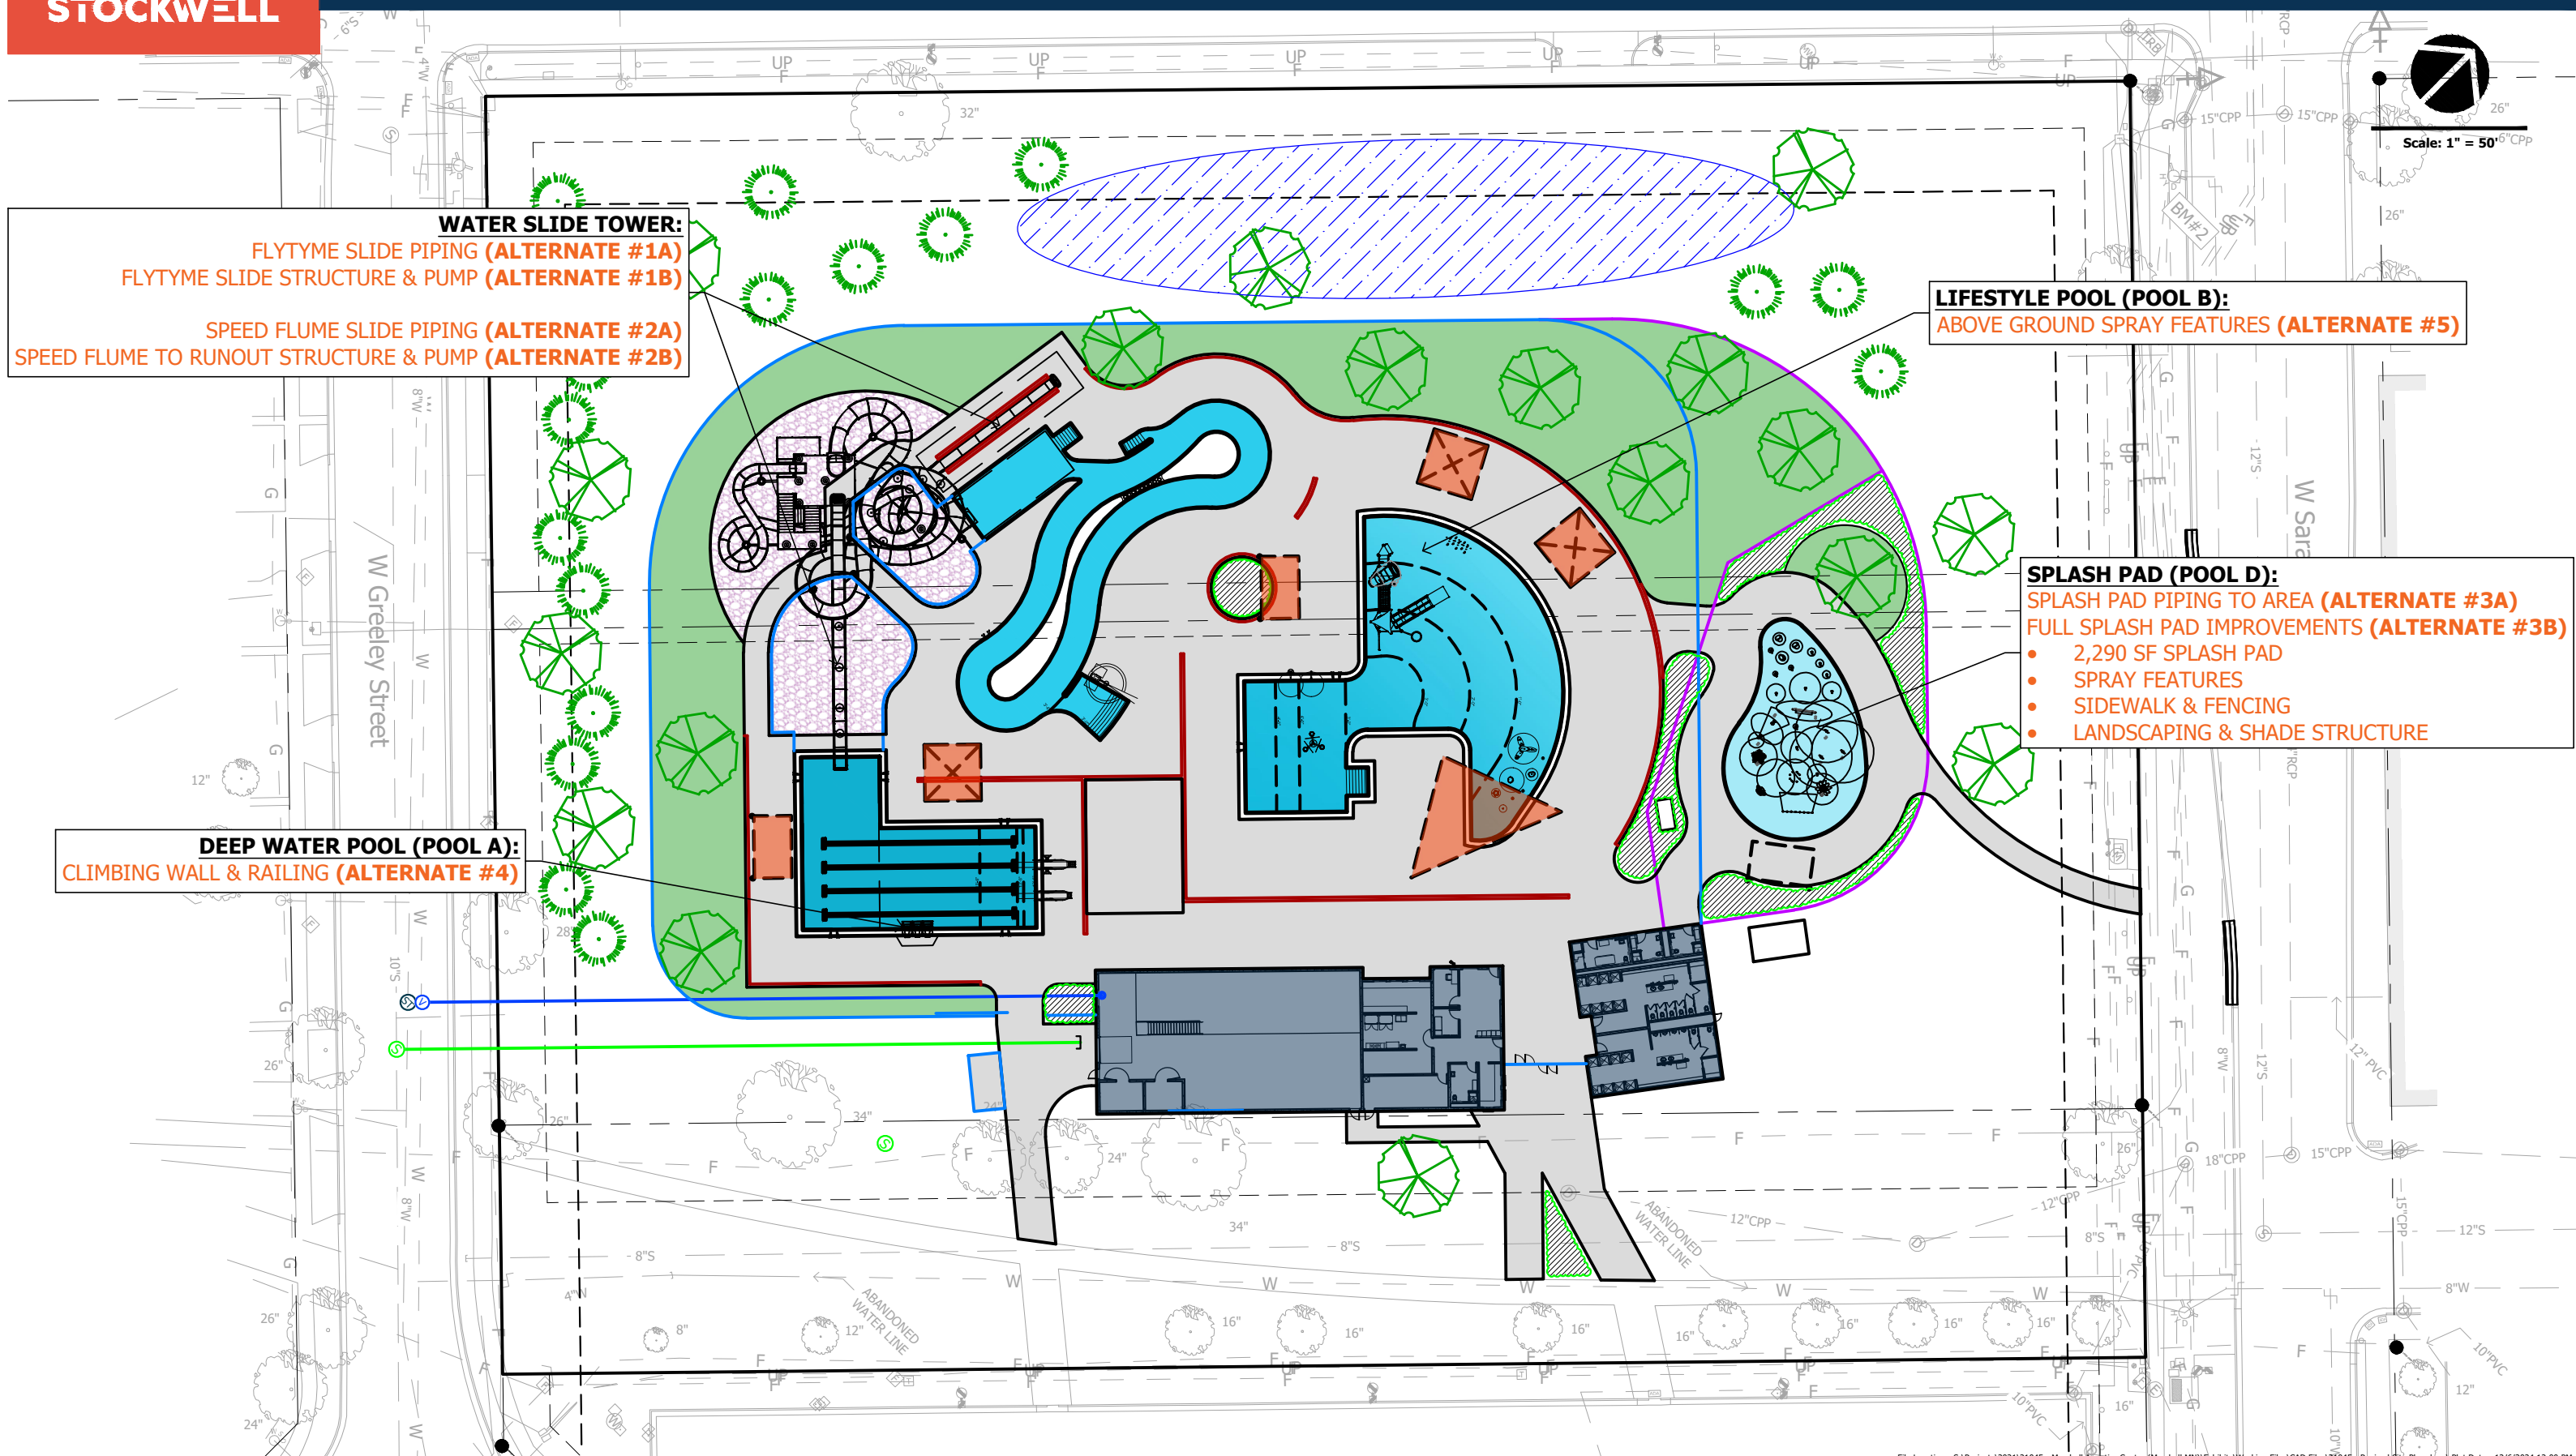

File Location: S:\Projects\2021\21045 - Marshall Athletics Center (Marshall MN)\Exhibits\Working Files\CAD Files\21045 - Revised Site Plan.dwg | Plot Date: 12/6/2024 12:00 PM