


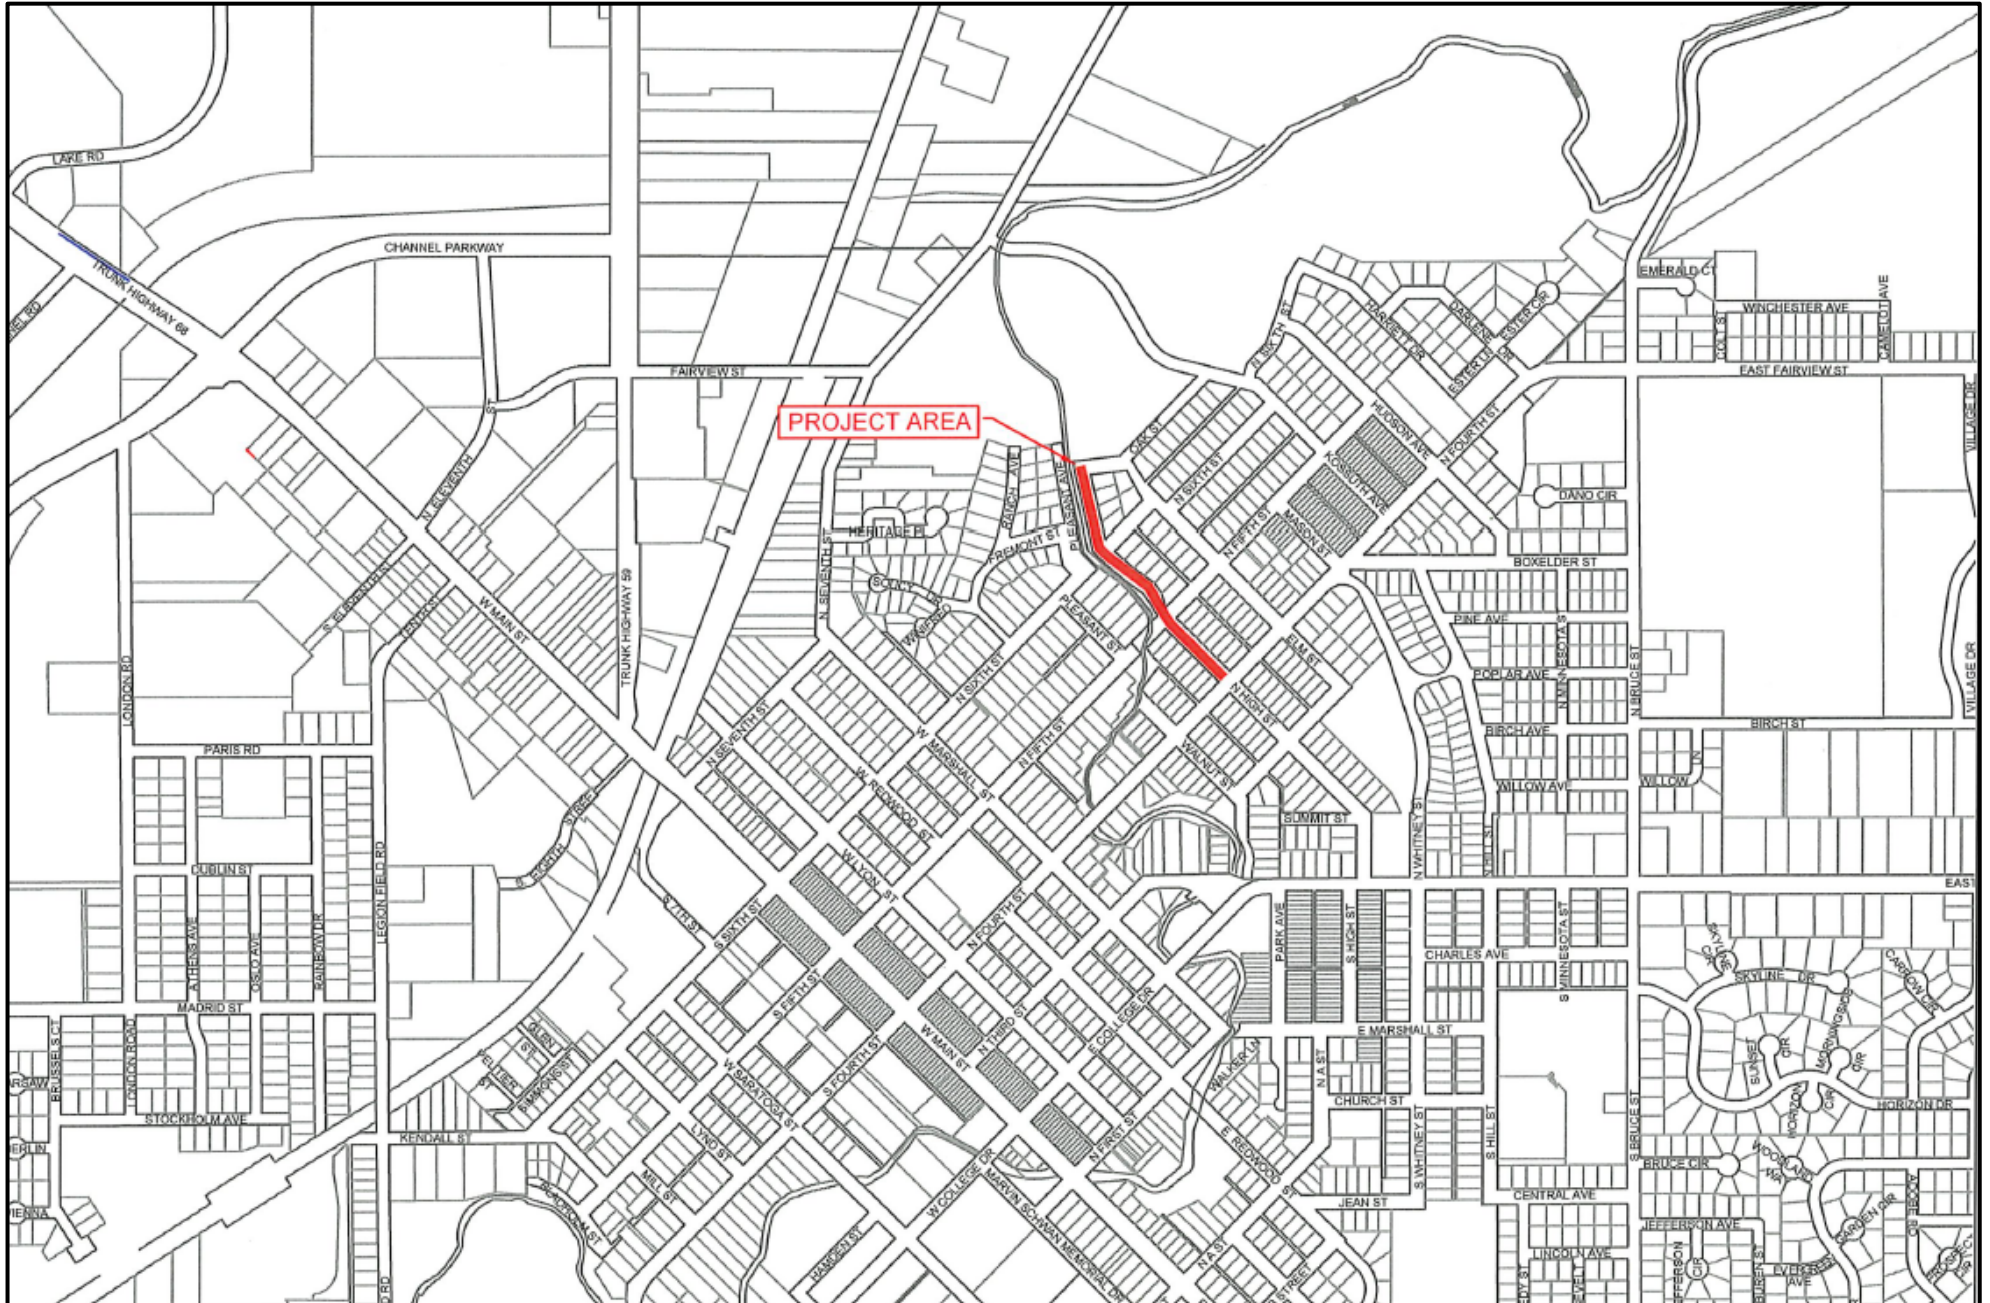


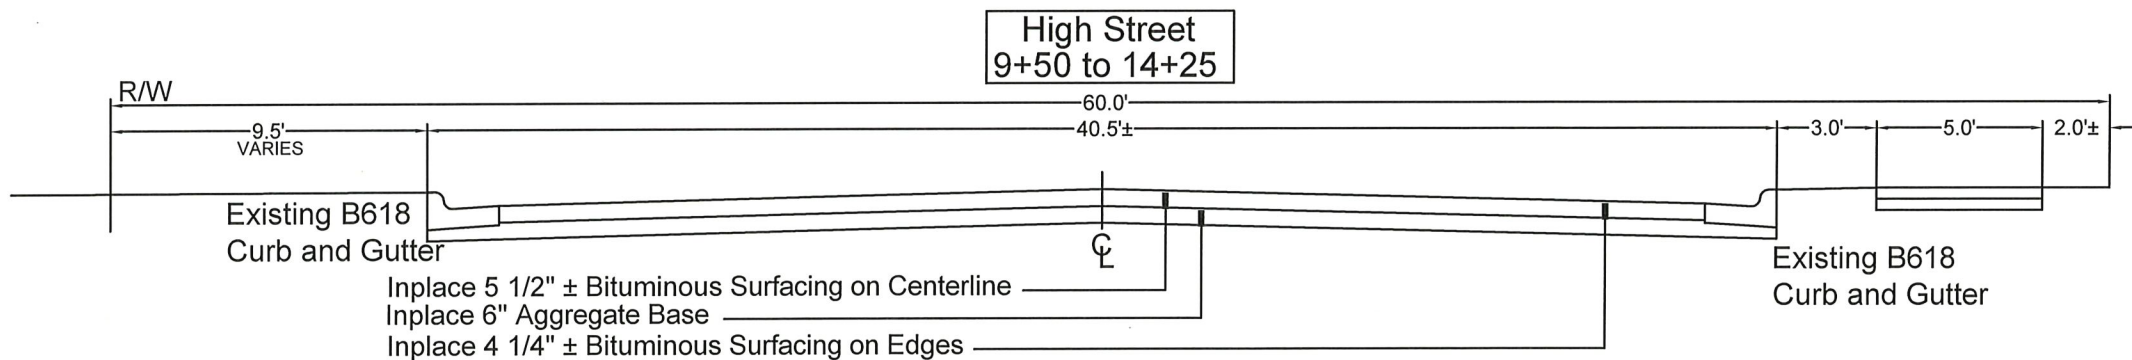

PROJECT ST-031
NORTH HIGH STREET RECONSTRUCTION PROJECT

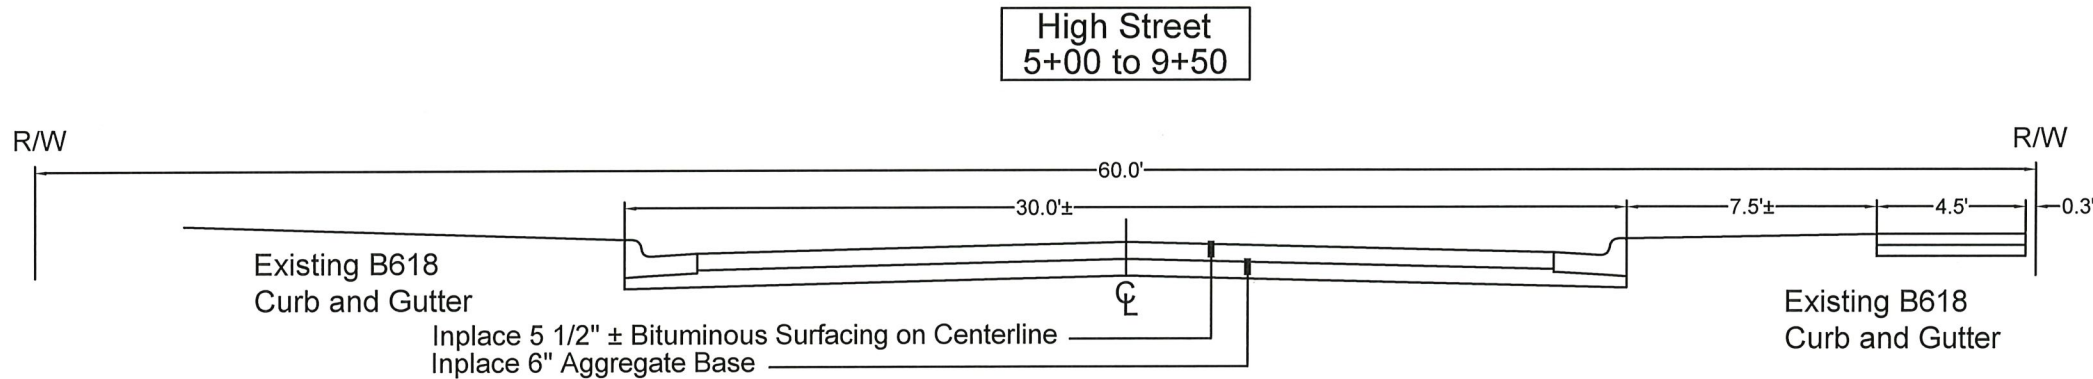



Existing Typical Section

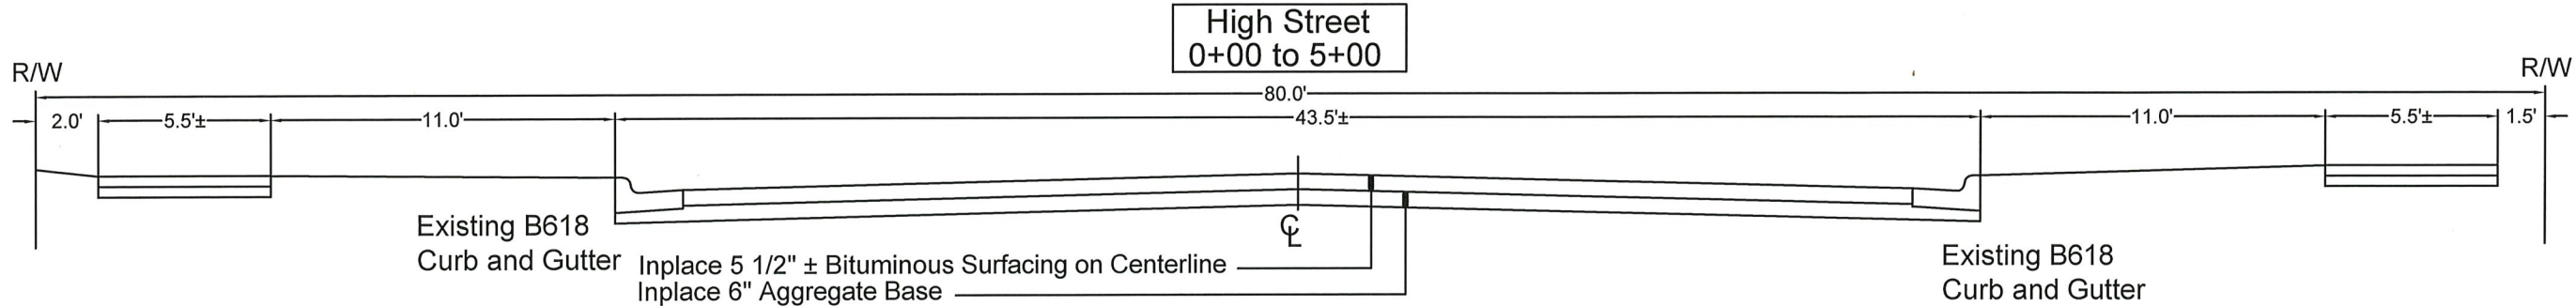



Not to Scale



DESIGNED BY: _____	DATE	REVISIONS	INIT.	 ENGINEERING DEPARTMENT 344 WEST MAIN STREET MARSHALL, MINNESOTA 56258	S. 1ST/GREELEY/WILLIAMS RECONSTRUCTION	I HEREBY CERTIFY THAT THIS PLAN, SPECIFICATION OR REPORT WAS PREPARED BY ME OR UNDER MY DIRECT SUPERVISION AND THAT I AM A DULY LICENSED ENGINEER UNDER THE LAWS OF THE STATE OF MINNESOTA. _____ DATE _____ LICENSE NO. <u>53322</u>	CITY PROJECT NO. ST-003	DATE 12/09/2021
DRAWN BY: <u>GJS</u>							STATE AID PROJECT NO. NA	SHEET NO. 7 OF 34
APPROVED BY: <u>JRA</u>								
SCALE: NA								
					PROPOSED TYPICAL SECTION			


Proposed Typical Section

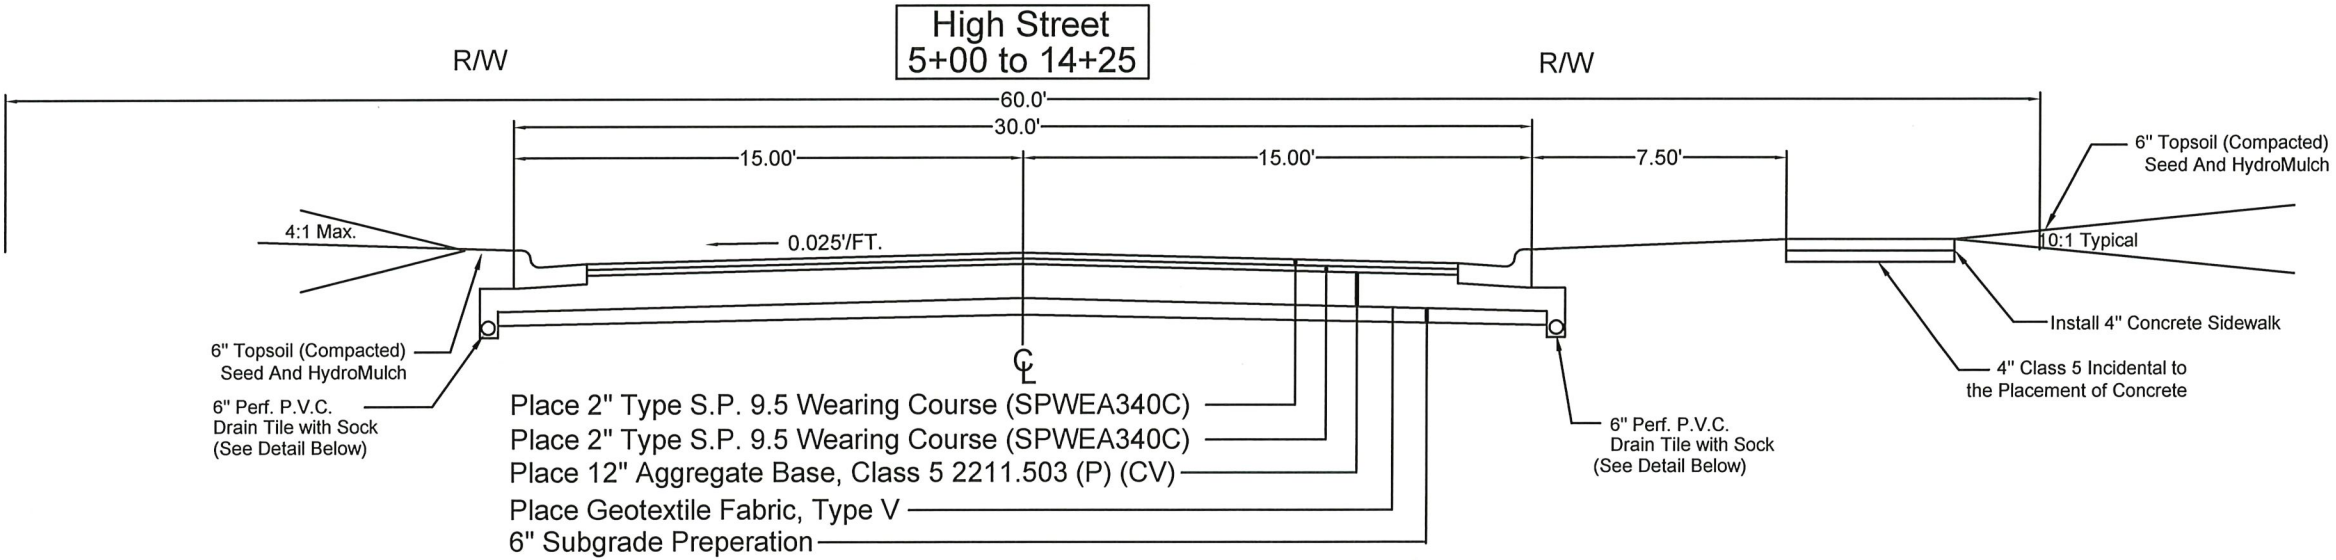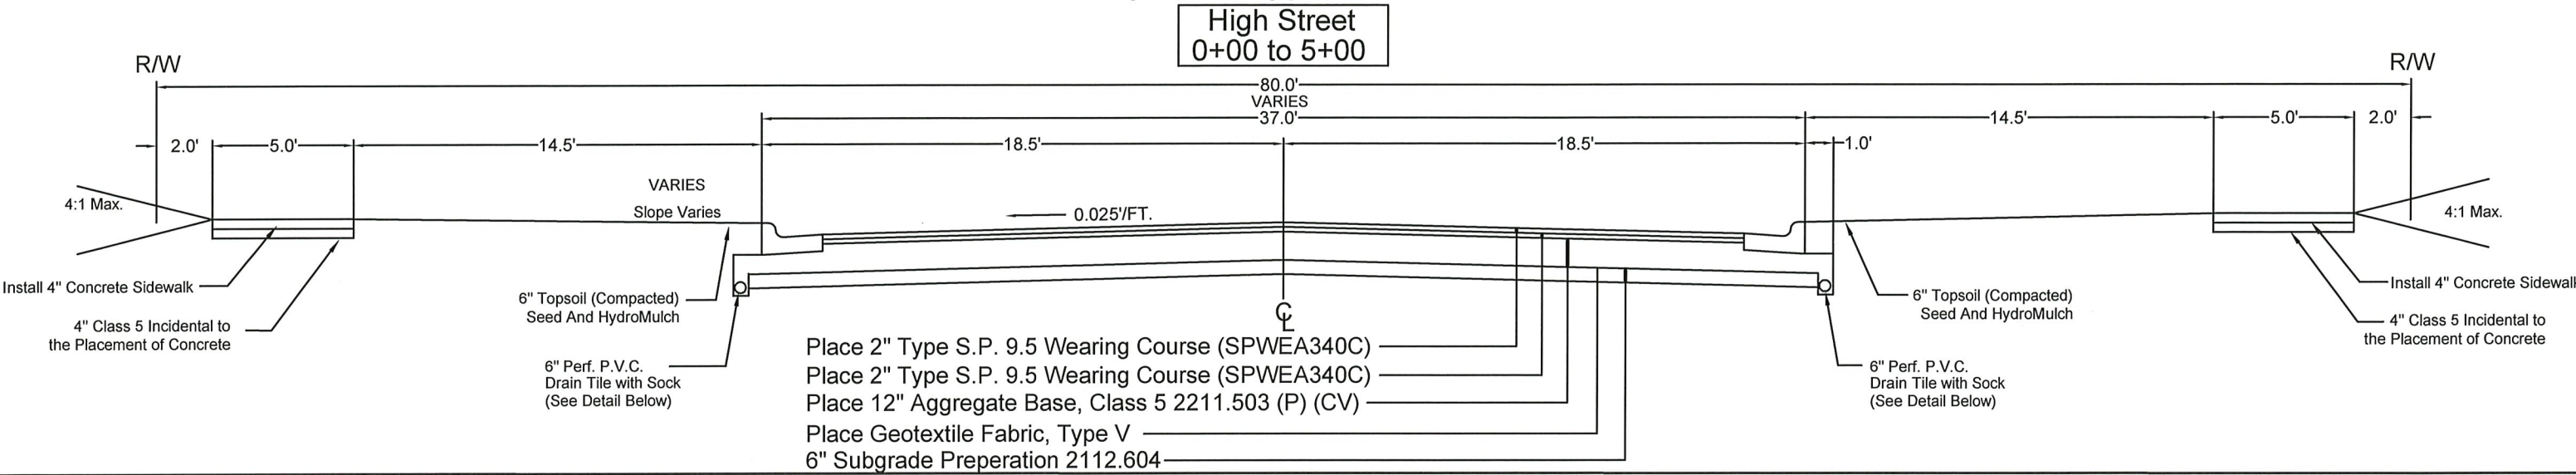


Alley
Sta. 0+35 to Sta. 3+00

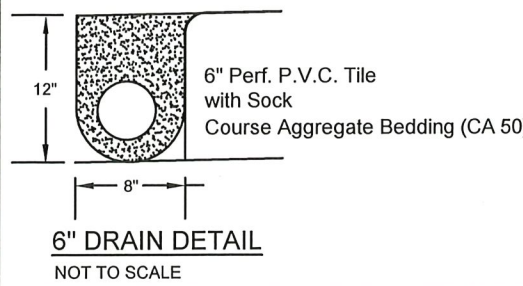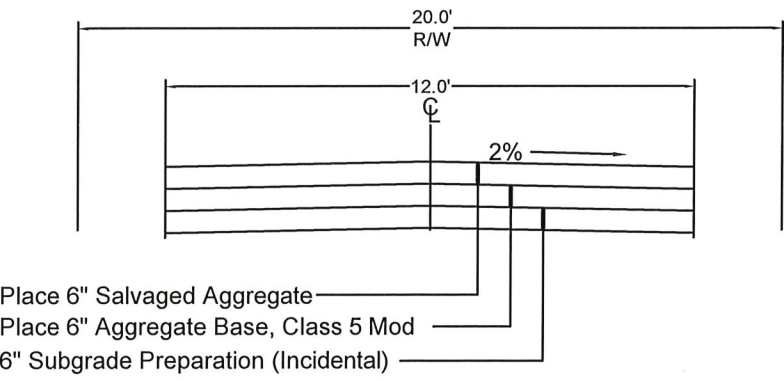

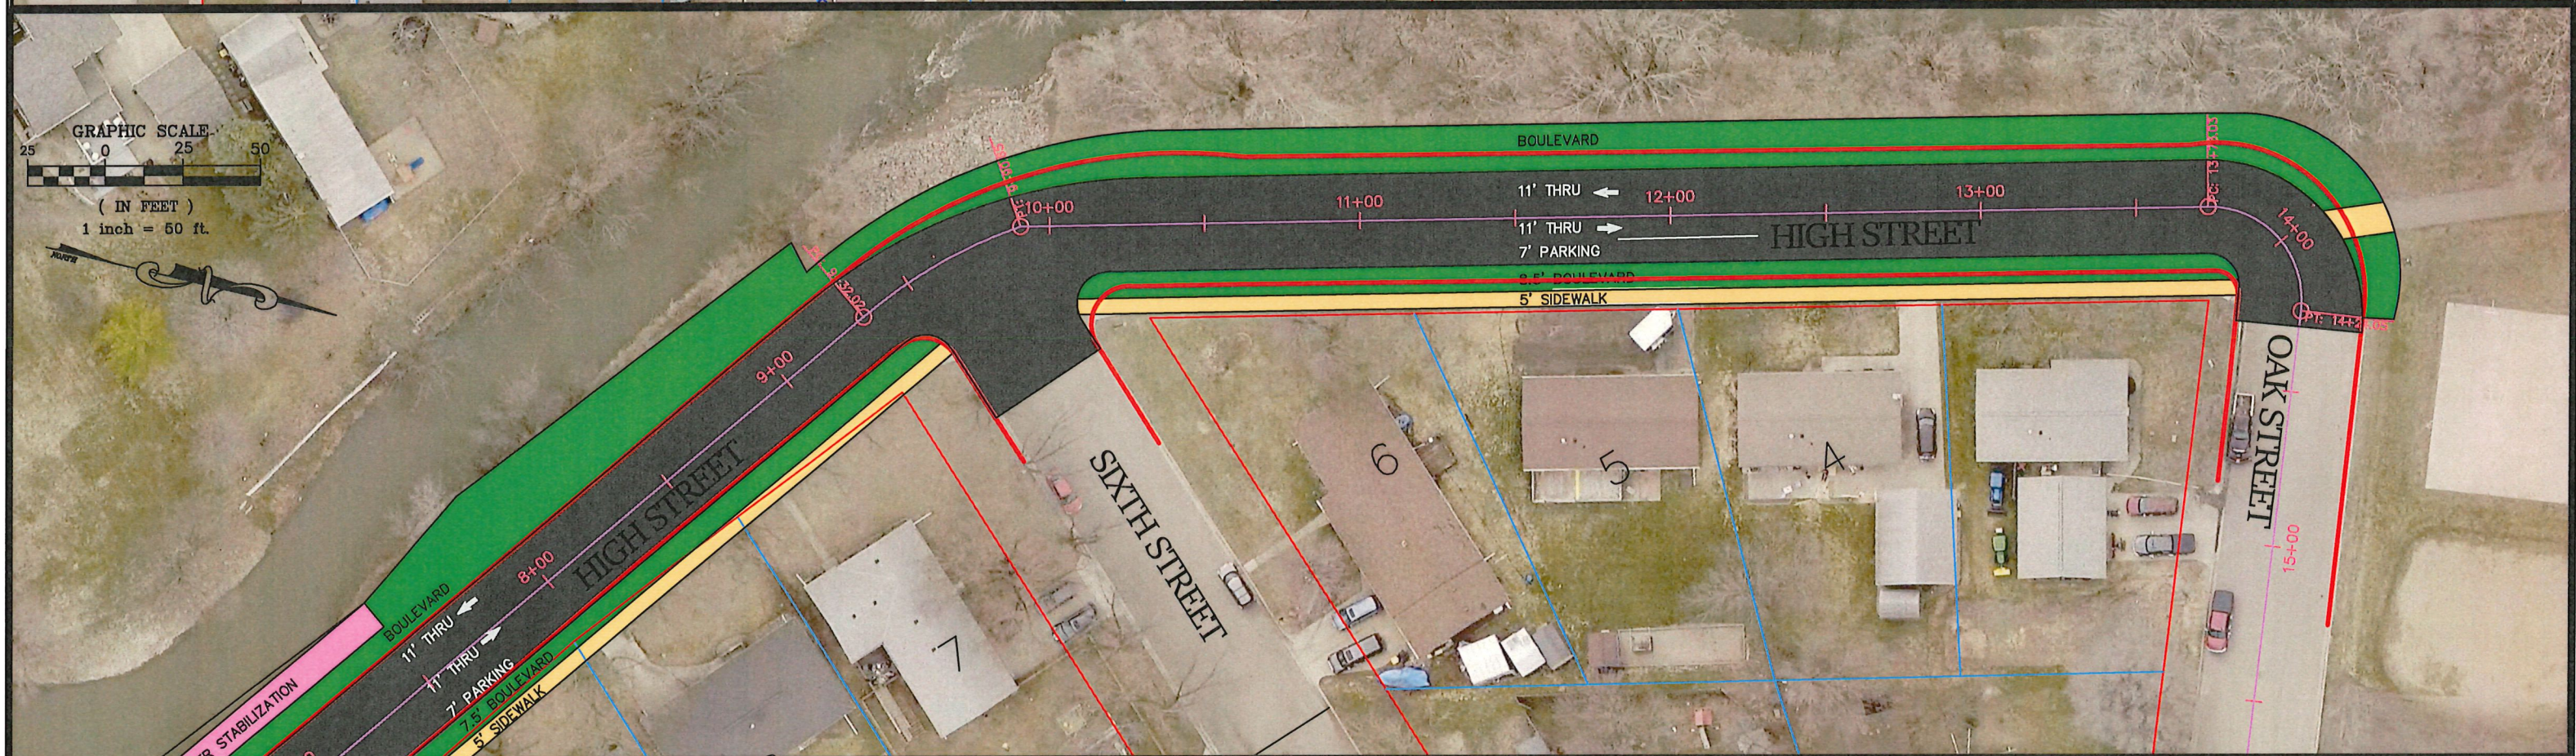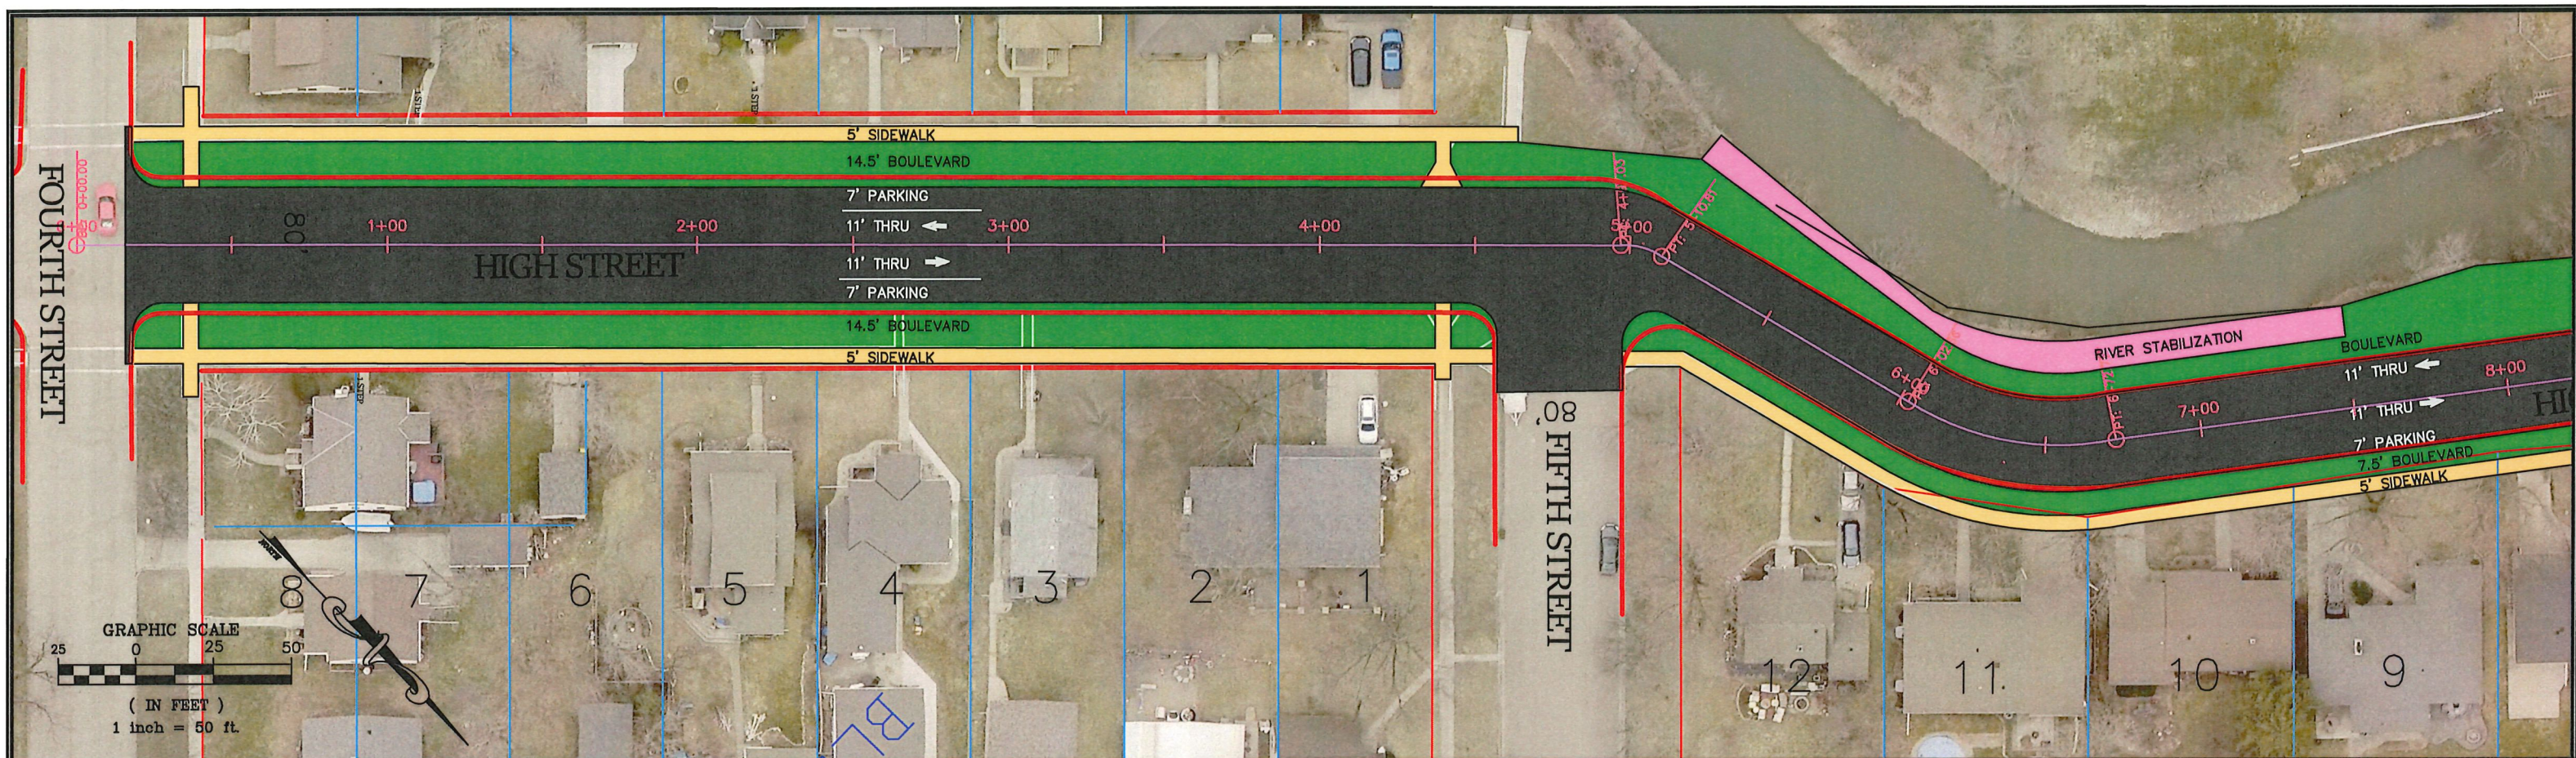


DESIGNED BY: _____	DATE _____	REVISIONS _____	INIT. _____	 MARSHALL ENGINEERING DEPARTMENT 344 WEST MAIN STREET MARSHALL, MINNESOTA 56258	NORTH HIGH STREET RECONSTRUCTION PROJECT AREA	I HEREBY CERTIFY THAT THIS PLAN, SPECIFICATION OR REPORT WAS PREPARED BY ME OR UNDER MY DIRECT SUPERVISION AND THAT I AM A DULY LICENSED ENGINEER UNDER THE LAWS OF THE STATE OF MINNESOTA. DATE _____ LICENSE NO. 53322	CITY PROJECT NO. ST-031	DATE 09/26/2025
DRAWN BY: G.J.S.							STATE AID PROJECT NO. NA	SHEET NO. 1 OF 2
APPROVED BY: J.R.A.								

SCALE: 1"=50'

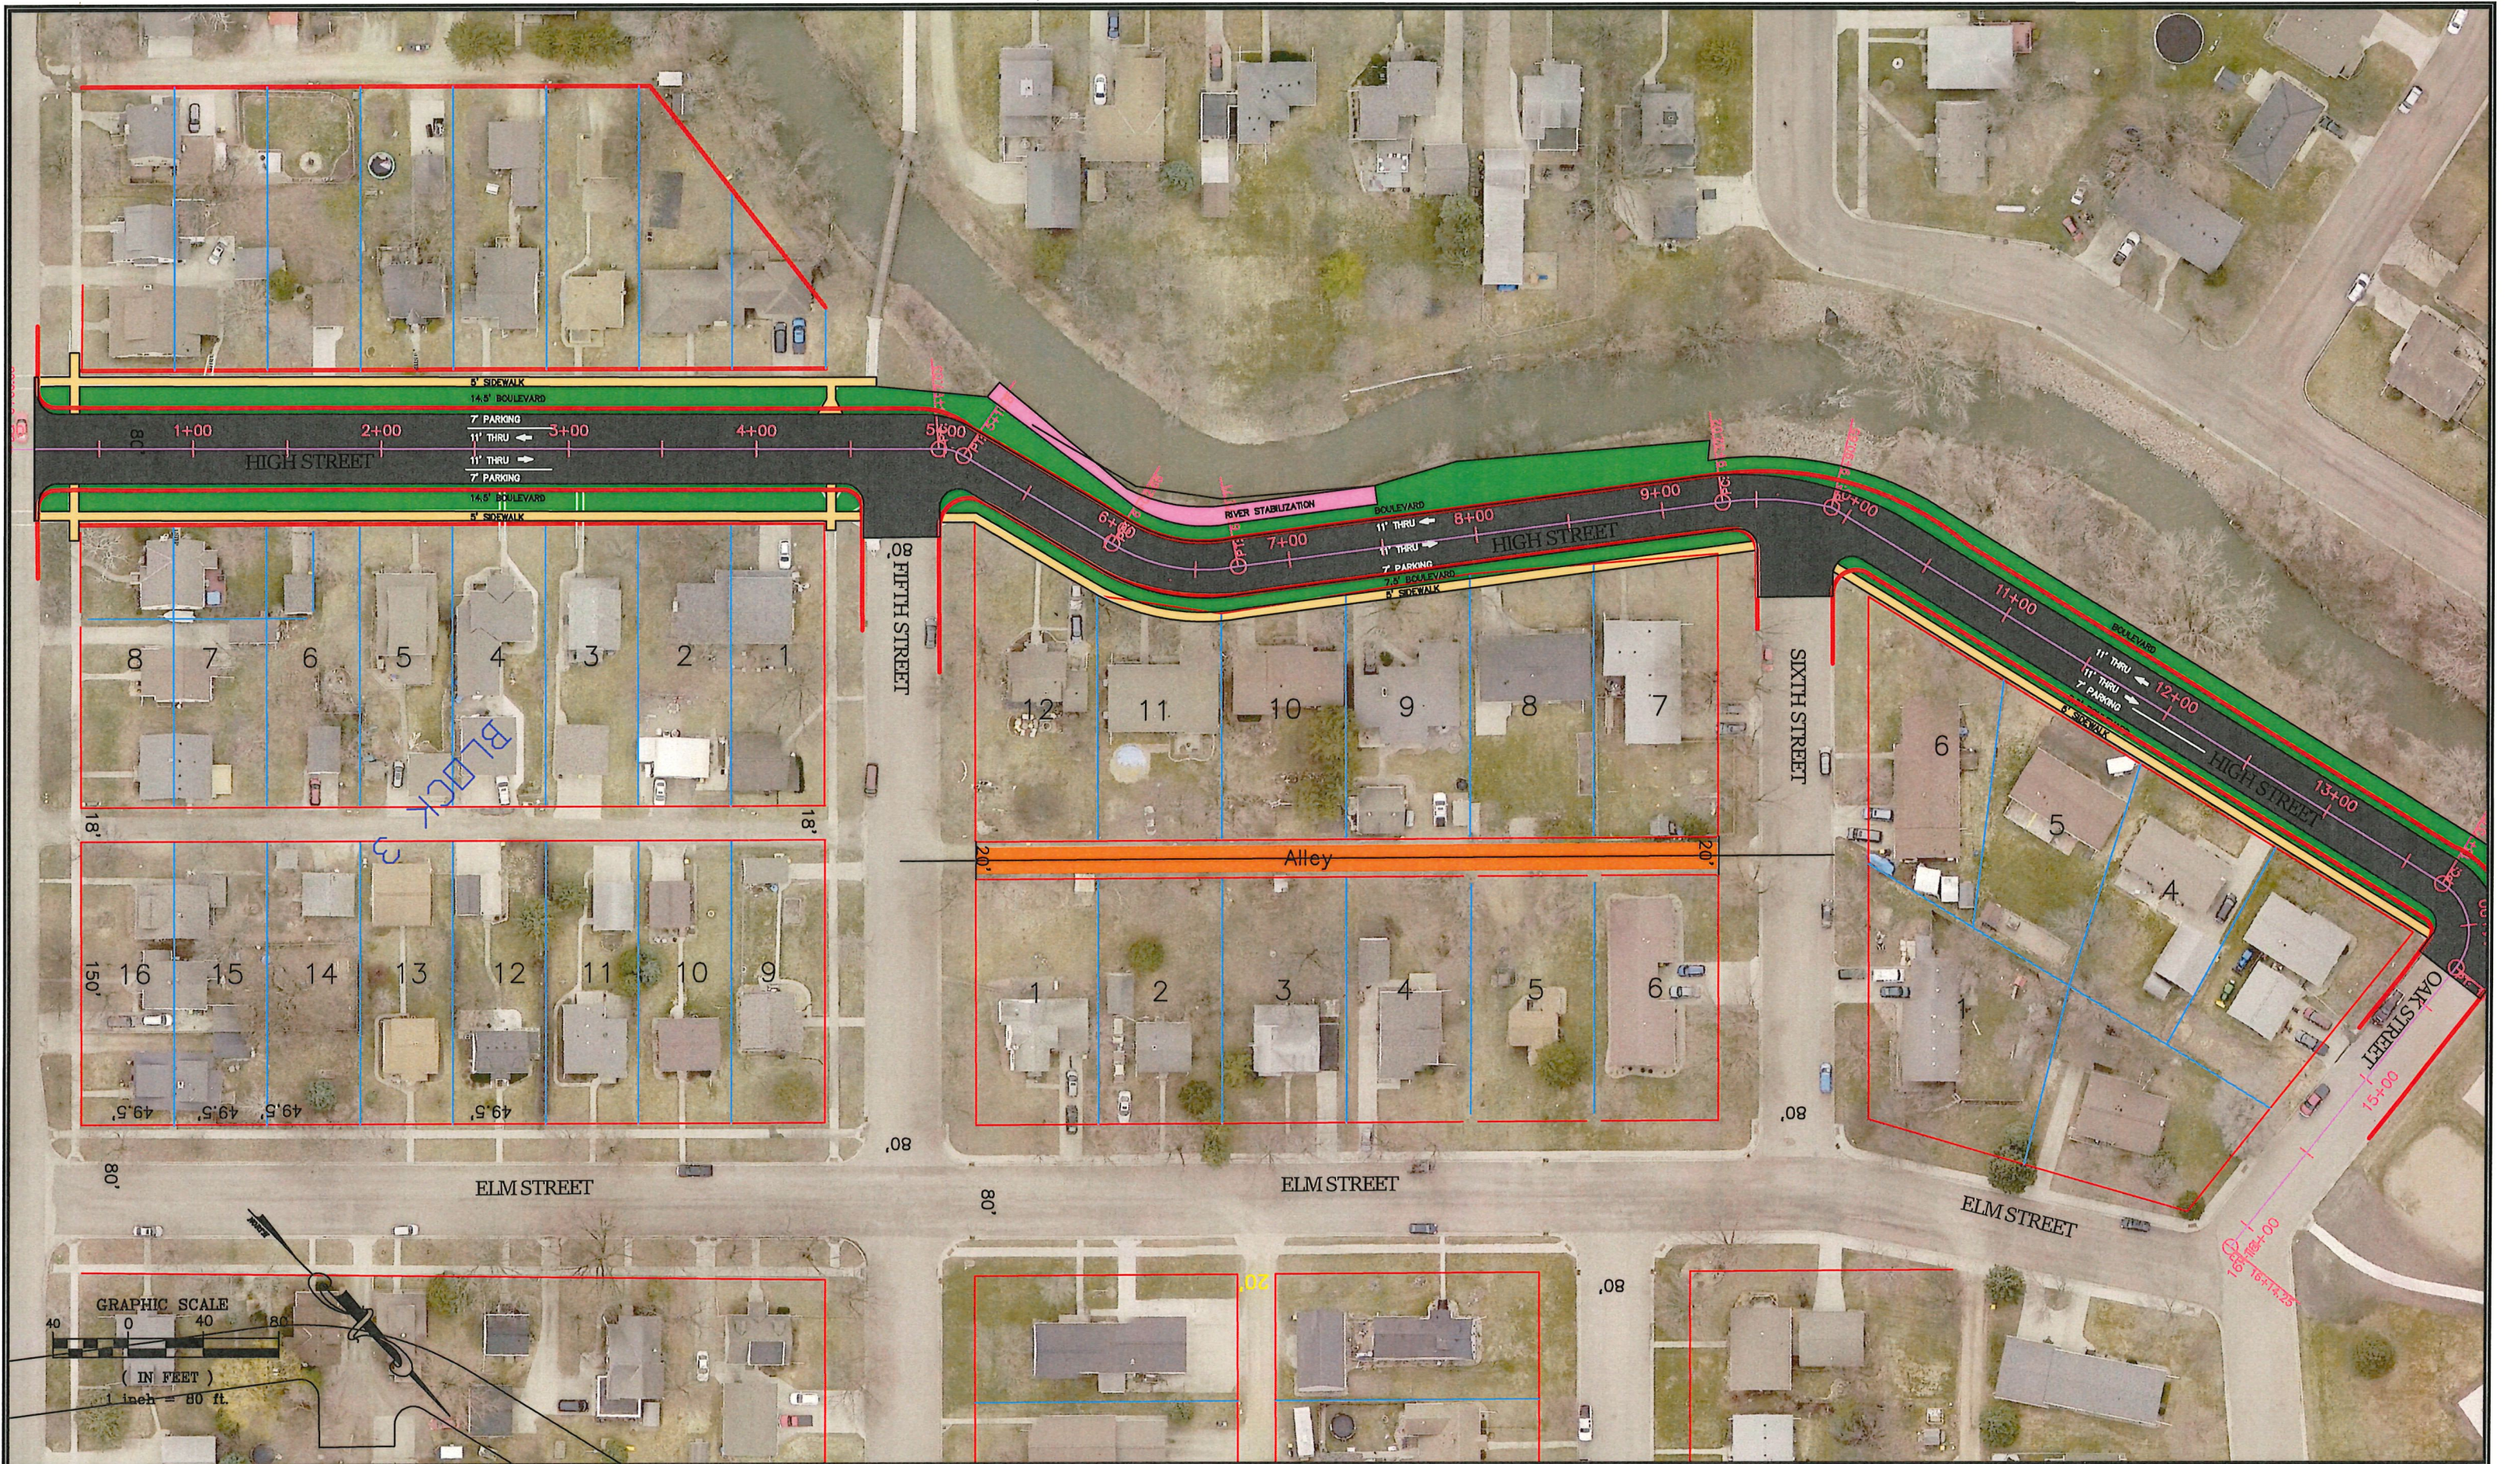

DESIGNED BY: _____	DATE	REVISIONS	INIT.
DRAWN BY: G.J.S.			
APPROVED BY: J.R.A.			
SCALE: 1"=50'			



MARSHALL

ENGINEERING DEPARTMENT
344 WEST MAIN STREET
MARSHALL, MINNESOTA
56258

NORTH HIGH STREET RECONSTRUCTION

PROJECT AREA

I HEREBY CERTIFY THAT THIS PLAN, SPECIFICATION OR REPORT WAS PREPARED BY ME OR UNDER MY DIRECT SUPERVISION AND THAT I AM A DULY LICENSED ENGINEER UNDER THE LAWS OF THE STATE OF MINNESOTA.

DATE _____ LICENSE NO. 53322

CITY PROJECT NO. ST-031	DATE 09/26/2025
STATE AID PROJECT NO. NA	SHEET NO. 2 OF 2