


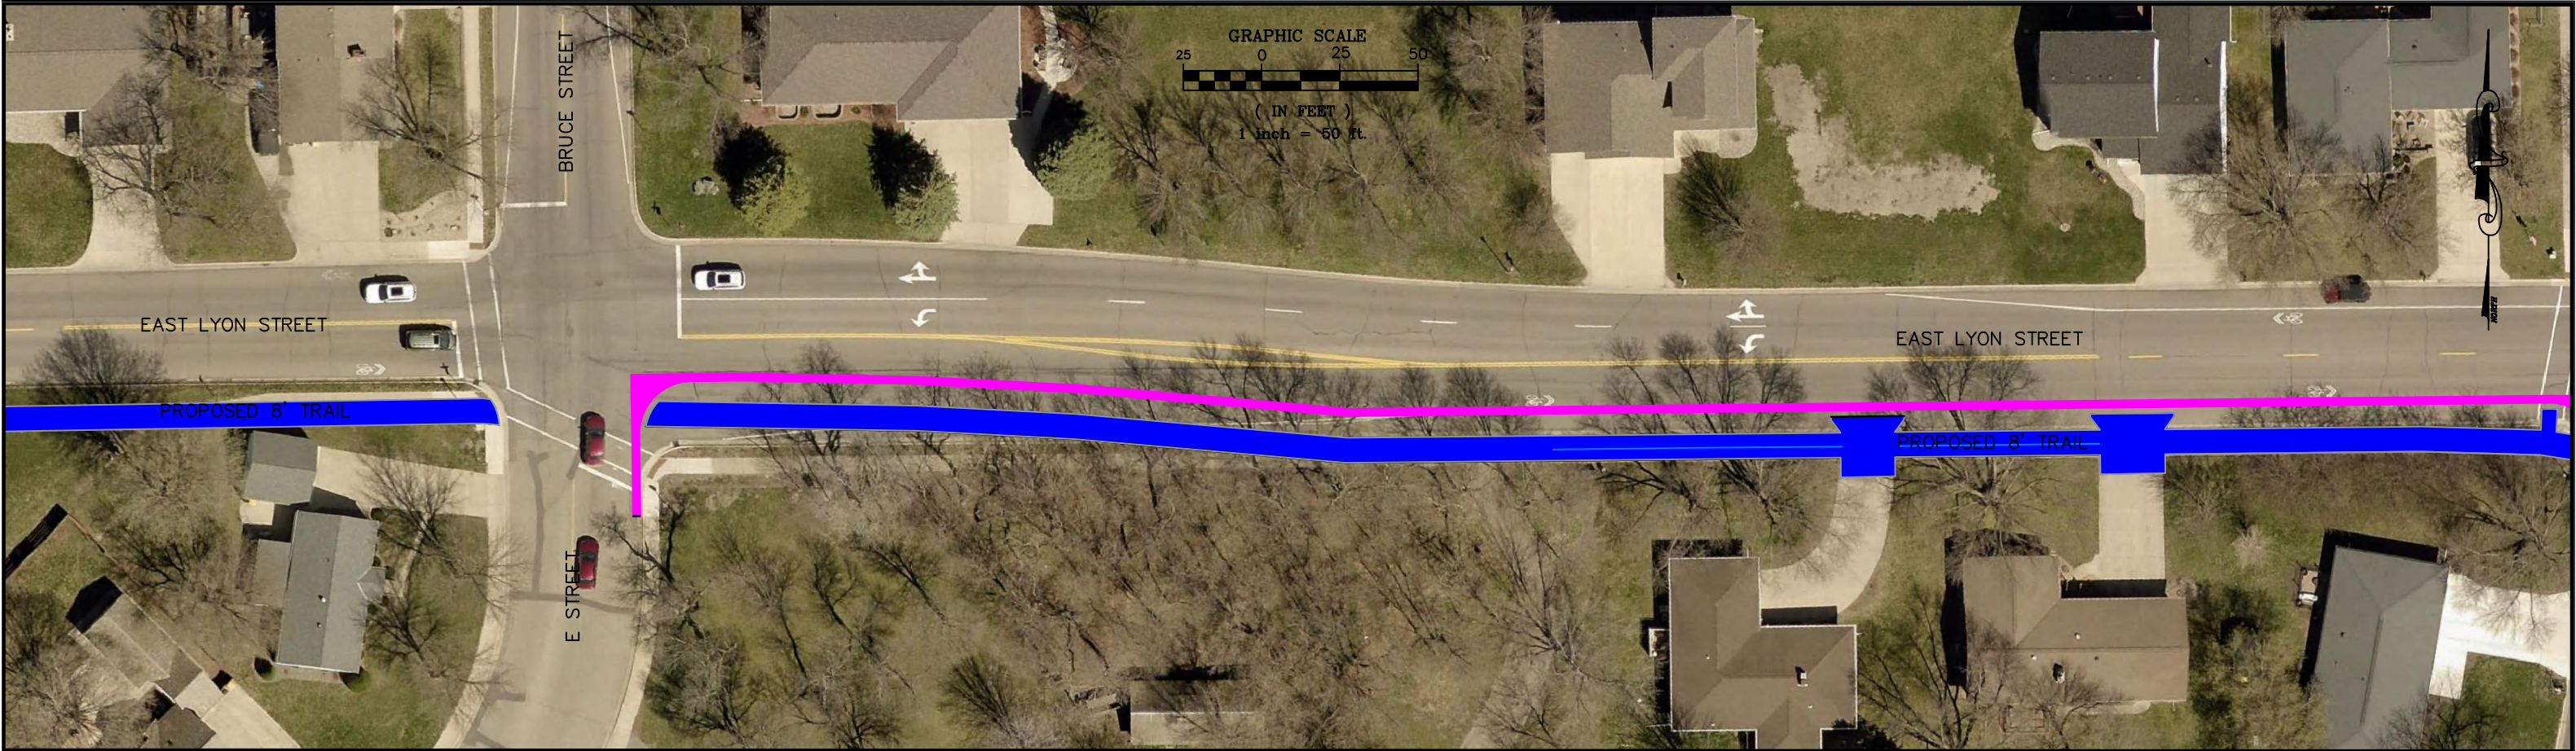

DESIGNED BY: ERH	DATE	REVISIONS	INIT.	 MARSHALL	ENGINEERING DEPARTMENT 344 WEST MAIN STREET MARSHALL, MINNESOTA 56258	East Lyon Street	I HEREBY CERTIFY THAT THIS PLAN, SPECIFICATION OR REPORT WAS PREPARED BY ME OR UNDER MY DIRECT SUPERVISION AND THAT I AM A DULY LICENSED ENGINEER UNDER THE LAWS OF THE STATE OF MINNESOTA. DATE _____ LICENSE NO. _____	CITY PROJECT NO. -----	DATE 9-30-2025
DRAWN BY: ERH					Conceptual Trail Layout	STATE AID PROJECT NO. -----		SHEET NO. 2 OF 3	
APPROVED BY: JRA									
SCALE: Varies									