


# College Drive/Hwy 19 Reconstruction Project

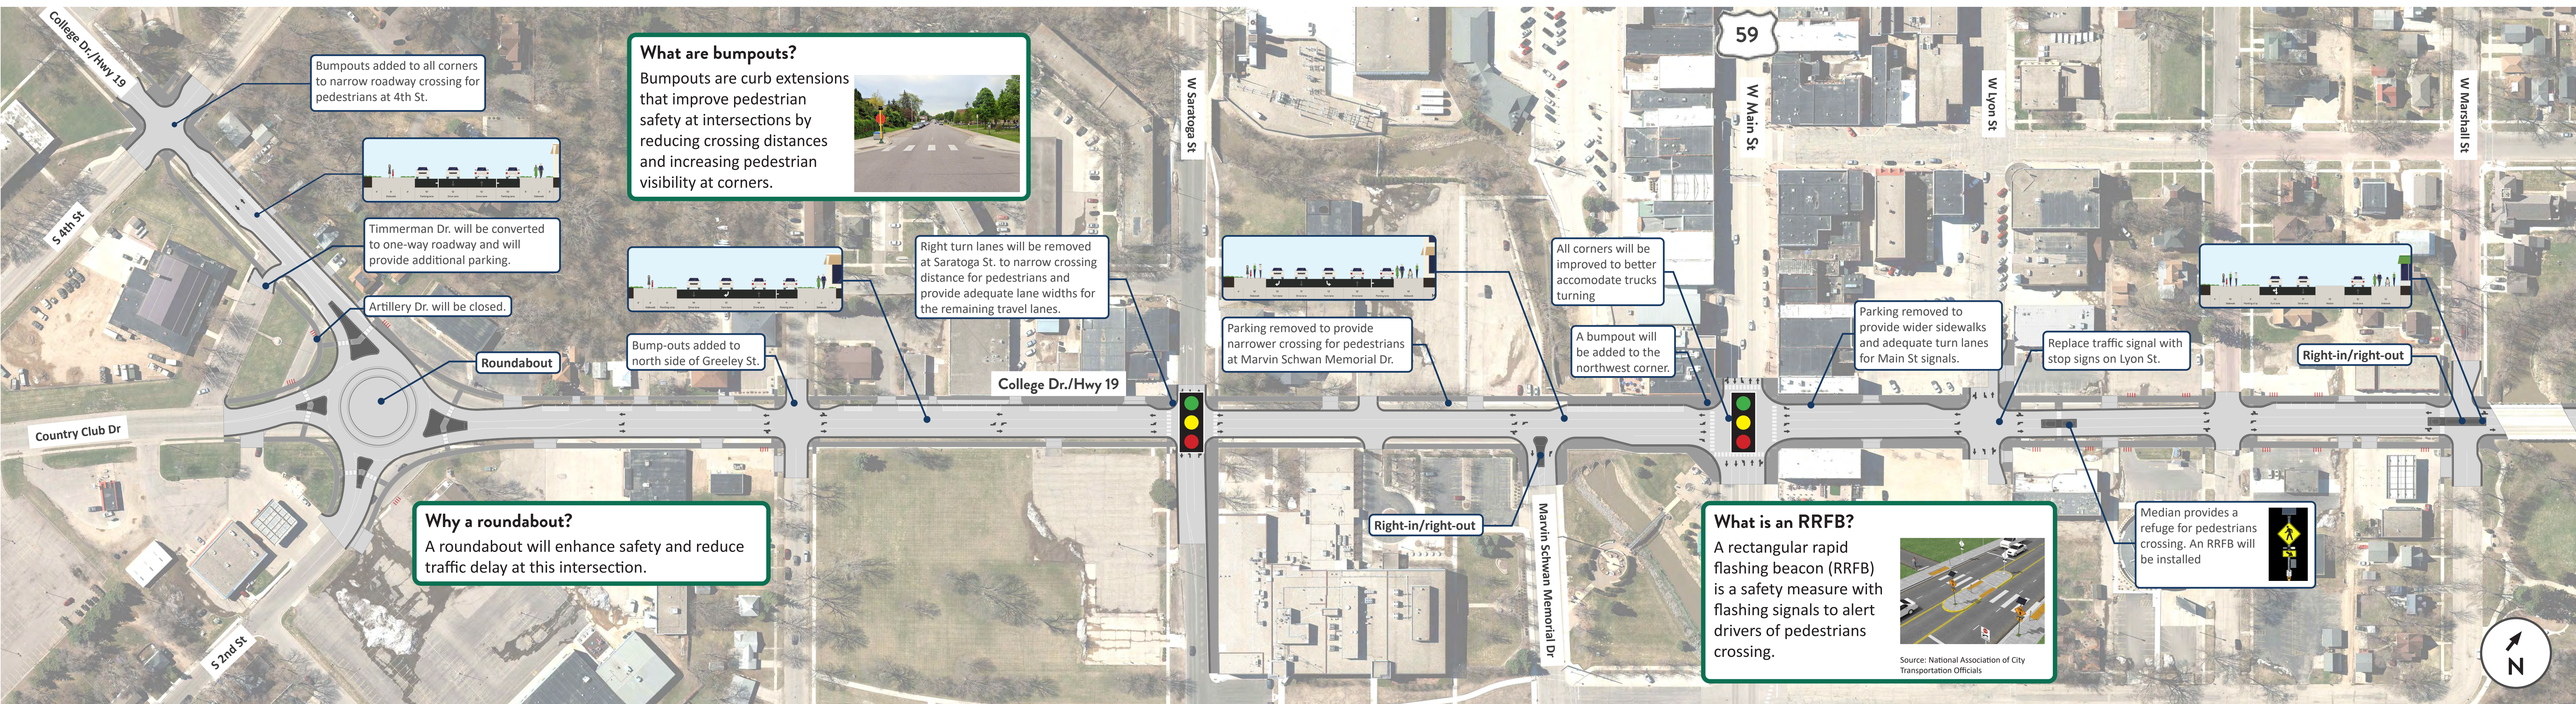

Conceptual Roadway Layout