


DETOUR SIGNING PLAN

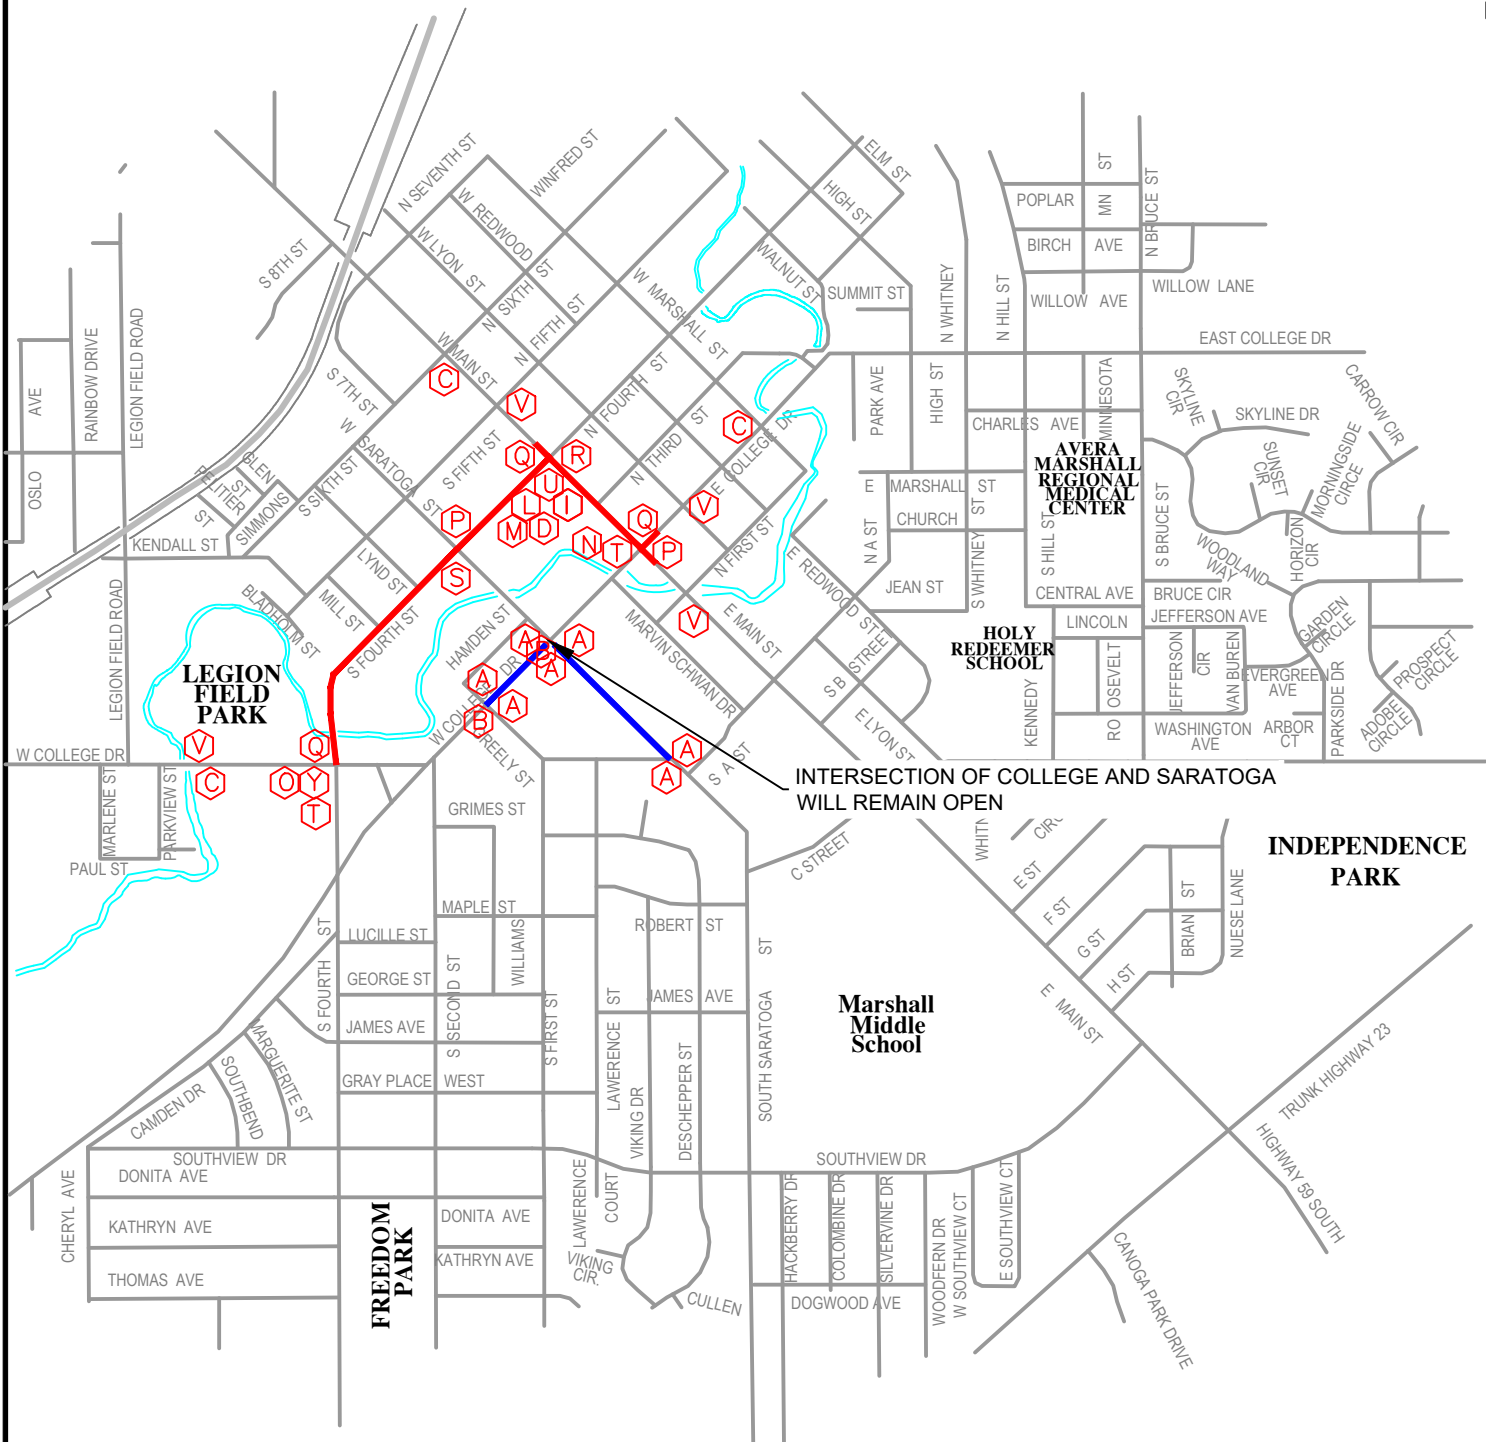


█ CLOSED ROAD
█ CITY OF MARSHALL DETOUR ROUTE

NORTH

CITY OF MARSHALL
LYON COUNTY
MINNESOTA

NOT TO SCALE

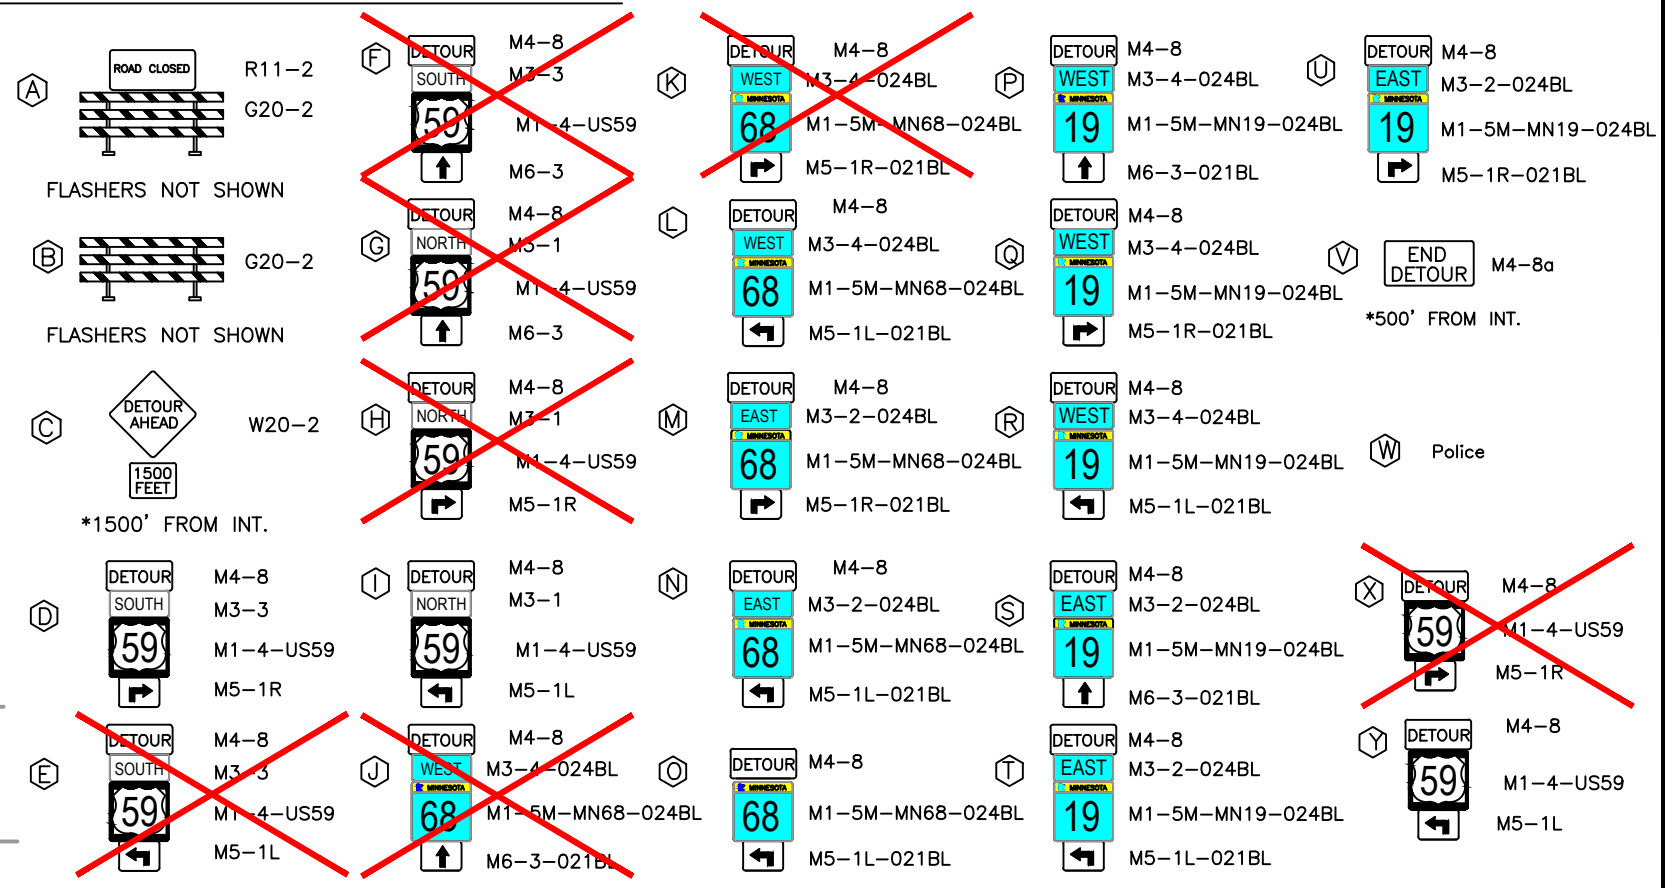

SIGN	SIGN NO.	QUANTITY	SIZE	COLOR	FLASHERS
	TYPE III BARRICADE	9	60"x48"	ORANGE ON WHITE	19
	R11-3	7	60"x30"	BLACK ON WHITE	
	W20-2	3	36"x36"	BLACK ON ORANGE	
	M1-4	3	24"x24"	BLACK ON WHITE	
	M1-5M-MN68-024BL	4	24"x24"	WHITE AND GOLD ON BLUE	
	M1-5M-MN19-024BL	10	24"x24"	WHITE AND GOLD ON BLUE	
	W20-100P	3	30"x24"	BLACK ON ORANGE	
	M3-2-024BL	6	24"x24"	WHITE ON BLUE	
	M3-4-024BL	7	24"x24"	WHITE ON BLUE	
	M5-1R-021BL	5	21"x15"	WHITE ON BLUE	
	M5-1L-021BL	5	21"x15"	WHITE ON BLUE	
	M6-3-021BL	3	21"x15"	WHITE ON BLUE	
	M4-8	16	24"x12"	BLACK ON ORANGE	
	M4-8a	4	24"x18"	BLACK ON ORANGE	

SIGN	SIGN NO.	QUANTITY	SIZE	COLOR
	M3-1	1	24"x24"	BLACK ON WHITE
	M3-3	1	24"x24"	BLACK ON WHITE
	M5-1R	1	21"x15"	BLACK ON WHITE
	M5-1L	2	21"x15"	BLACK ON WHITE
	M6-3	-	21"x15"	BLACK ON WHITE

THIS MAP SHOWS DETOUR ROUTE CLOSURES, ALL LOCAL SIDE STREETS WILL ALSO BE CLOSED WITH NO TRAFFIC ALLOWED WITHIN CLOSED ROAD

ALL TRAFFIC CONTROL DEVICES SHALL CONFORM TO THE LATEST EDITION OF THE MINNESOTA MANUAL ON UNIFORM TRAFFIC CONTROL DEVICES, INCLUDING THE LATEST FIELD MANUAL FOR TEMPORARY TRAFFIC CONTROL ZONE LAYOUTS

ALL NECESSARY TRAFFIC CONTROL DEVICES AND DETOUR DEVICES ON THIS PROJECT SHALL BE THE RESPONSIBILITY OF THE CITY OF MARSHALL. ALL TRAFFIC CONTROL DEVICES SHALL HAVE RETROREFLECTIVE SHEETING.

CITY ENGINEERS OFFICE
 344 WEST MAIN STREET
 MARSHALL, MINNESOTA
 56258

Sounds of Summer Event

 Detour Plan

DATE	REVISIONS
	DESCRIPTION

I HEREBY CERTIFY THAT THIS PLAN, SPECIFICATION OR REPORT WAS PREPARED BY ME OR UNDER MY DIRECT SUPERVISION AND THAT I AM A DULY LICENSED ENGINEER UNDER THE LAWS OF THE STATE OF MINNESOTA.

DATE _____ REGISTRATION NO. _____ 41557

DATE	05/19/2023	S.P. NO.
DRAWN BY	G.J.S.	SHEET NO.