










 






CITY OF MARSHALL, MINNESOTA

Construction Plans for Bituminous Overlays & Pedestrian Ramp Improvements within the City of Marshall

INDEX

Legend


- ALIGNMENT STATIONS 
- EXISTING GAS LINE 
- EXISTING COMMUNICATION LINE 
- EXISTING FIBER LINE 
- EXISTING UNDERGROUND POWER 
- EXISTING STREET LIGHT 
- EXISTING CATCH BASIN 
- EXISTING STORM MANHOLE 
- EXISTING SANITARY MANHOLE 
- EXISTING HYDRANT 
- EXISTING WATER VALVE 
- NEW CATCH BASIN 
- NEW HYDRANT 
- NEW WATER VALVE 
- NEW SANITARY MANHOLE 
- NEW STORM MANHOLE 

ELECTED OFFICIALS

ROBERT BYRNES, MAYOR
 STEVEN MEISTER, CITY COUNCIL
 JOHN ALCORN, CITY COUNCIL
 JAMES LOZINSKI, CITY COUNCIL
 AMANDA SCHROEDER, CITY COUNCIL
 CRAIG SCHAFFER, CITY COUNCIL
 SEE MOUA-LESKE, CITY COUNCIL

CITY OF MARSHALL STAFF

SHARON HANSON, CITY ADMINISTRATOR
 JASON ANDERSON, DIR. OF PUBLIC WORKS/CITY ENGINEER
 GEOFFREY STELTER, SENIOR ENGINEERING SPECIALIST
 JASON ROKEH, ENGINEERING SPECIALIST
 GREGG SWANSON, ENGINEERING SPECIALIST
 JERRED LEE, ENGINEERING SPECIALIST
 LONA RAE KONOLD, PUBLIC WORKS ADMIN. ASSISTANT
 SCOTT TRUEDSON, WASTEWATER TREATMENT SUPERINTENDENT

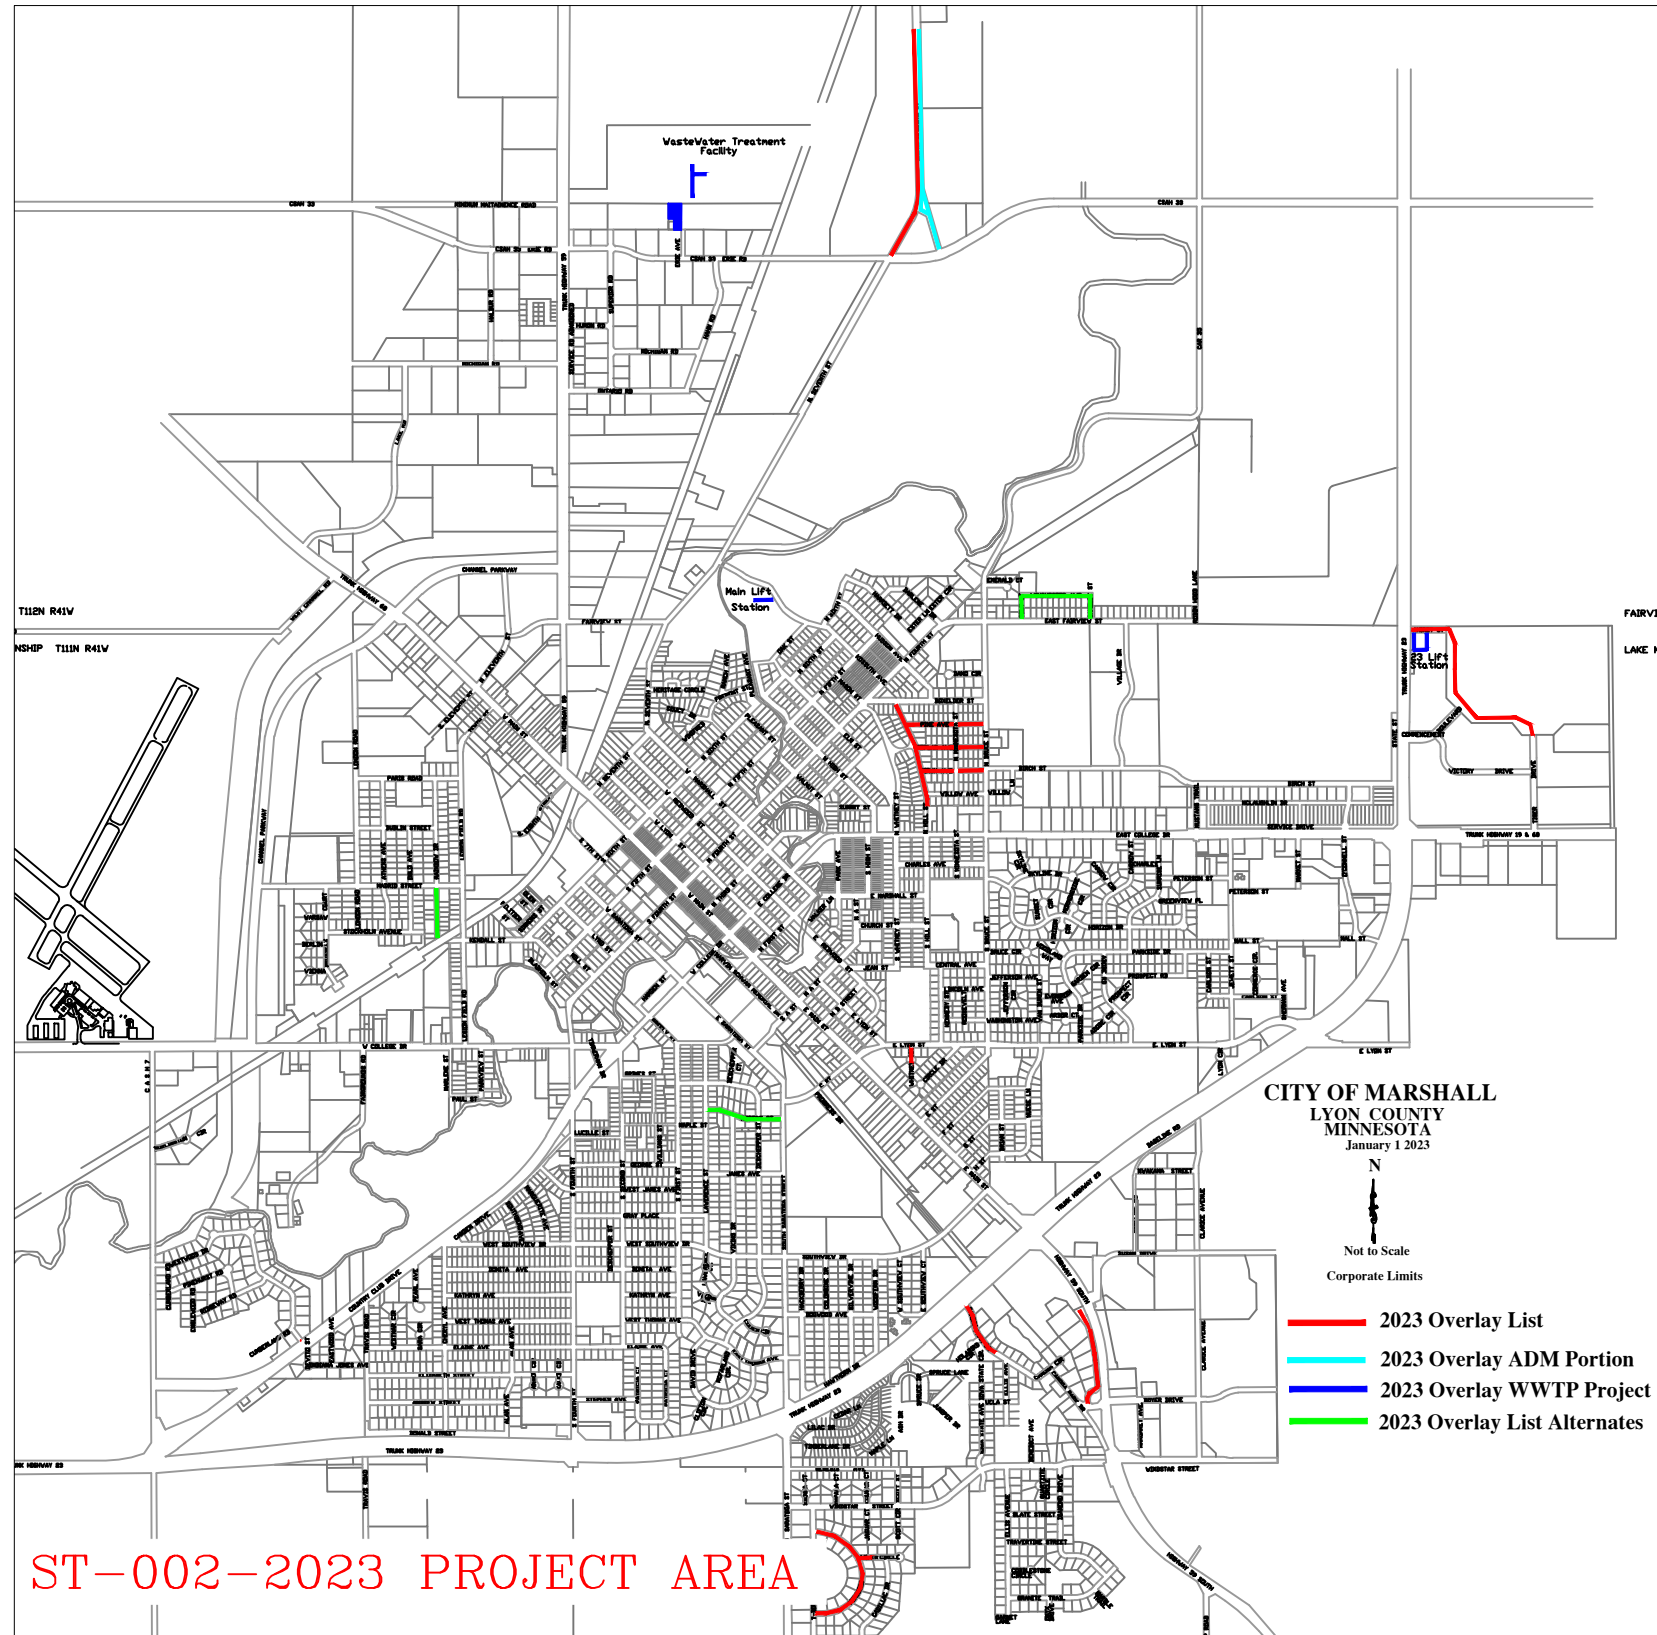

ST-002-2023 PROJECT AREA

SHEET NO. DESCRIPTION

1. TITLE SHEET
- 2.-3. ESTIMATED QUANTITY SHEETS
4. CONSTRUCTION NOTES SHEETS
5. DETAIL SHEETS
6. ADA PLAN SHEETS
7. WWTP PLAN SHEET
- 8.-17. MNDOT STANDARD PLAN SHEETS

SPECIFICATION REFERENCE

THE 2020 EDITION OF THE MINNESOTA DEPARTMENT OF TRANSPORTATION "STANDARD SPECIFICATIONS FOR CONSTRUCTION" AND THE SUPPLEMENTAL SPECIFICATIONS DATED SEPTEMBER 2022 SHALL GOVERN

ALL TRAFFIC CONTROL DEVICES SHALL CONFORM TO THE LATEST EDITION OF THE MINNESOTA MANUAL ON UNIFORM TRAFFIC CONTROL DEVICES, INCLUDING THE LATEST FIELD MANUAL FOR TEMPORARY TRAFFIC CONTROL ZONE LAYOUTS.

THE CITY OF MARSHALL STANDARD SPECIFICATIONS AND SPECIAL PROVISIONS.

I HEREBY CERTIFY THAT THIS PLAN WAS PREPARED BY ME OR UNDER MY DIRECT SUPERVISION AND THAT I AM A DULY LICENSED PROFESSIONAL ENGINEER UNDER THE LAWS OF THE STATE OF MINNESOTA.

APPROVED: CITY ENGINEER, MARSHALL MINNESOTA DATE _____ REG NO 53322



PLAN 1"=20'
 PROFILE NA
 INDEX MAP 1"=100'
 GENERAL LAYOUT 1"=20'

NOT TO SCALE

REVISIONS	DATE	DRAWN BY
		JAR