



Existing Typical Section

Lyon Circle
0+00 to 0+80

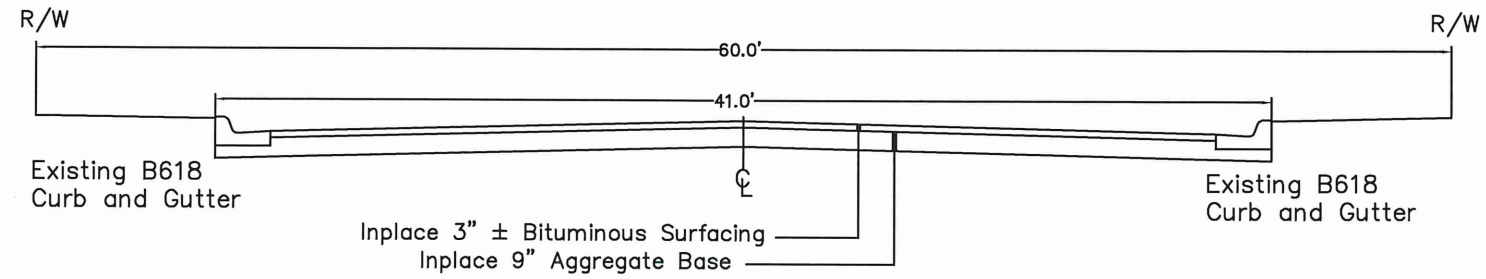


Lyon Circle
0+80 to 1+72


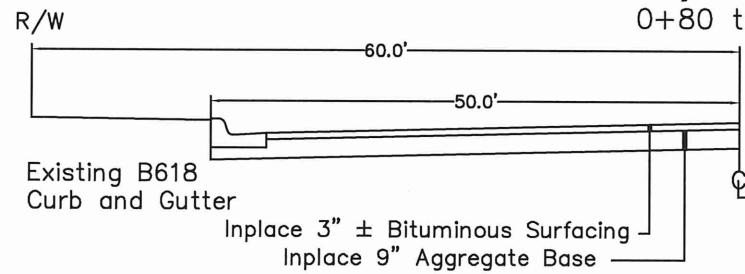


Proposed Typical Section

Lyon Circle
0+00 to 0+80

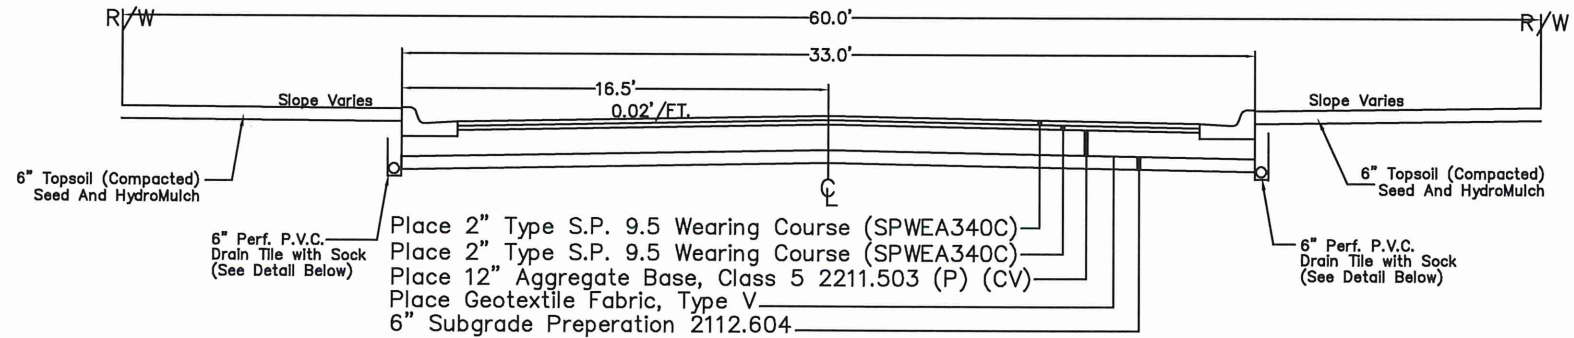

Lyon Circle
0+80 to 1+72

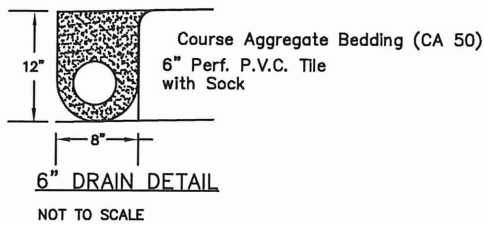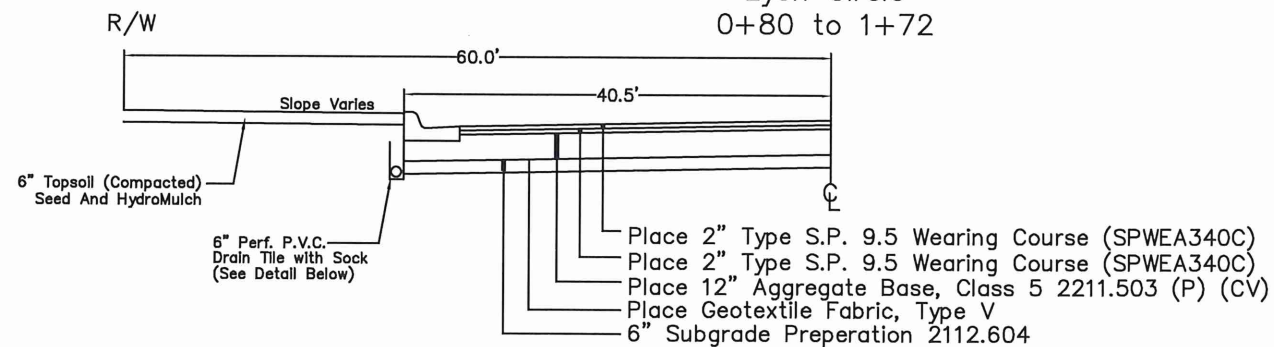

Not to Scale

| | | | |
|------------------|------|-----------|-------|
| DESIGNED BY: JRL | DATE | REVISIONS | INIT. |
| DRAWN BY: JRL | | | |
| APPROVED BY: JRA | | | |
| SCALE: N/A | | | |



MARSHALL ENGINEERING DEPARTMENT
344 WEST MAIN STREET
MARSHALL, MINNESOTA
56258

LYON CIRCLE
TYPICAL SECTION

I HEREBY CERTIFY THAT THIS PLAN, SPECIFICATION OR REPORT WAS PREPARED BY ME OR UNDER MY DIRECT SUPERVISION AND THAT I AM A DULY LICENSED ENGINEER UNDER THE LAWS OF THE STATE OF MINNESOTA.

DATE: 02/01/2023 LICENSE NO. 53322

| | |
|----------------------------|----------------------|
| CITY PROJECT NO. ST-010 | DATE 02/01/2023 |
| STATE AID PROJECT NO. | SHEET NO. 4 OF 10 |

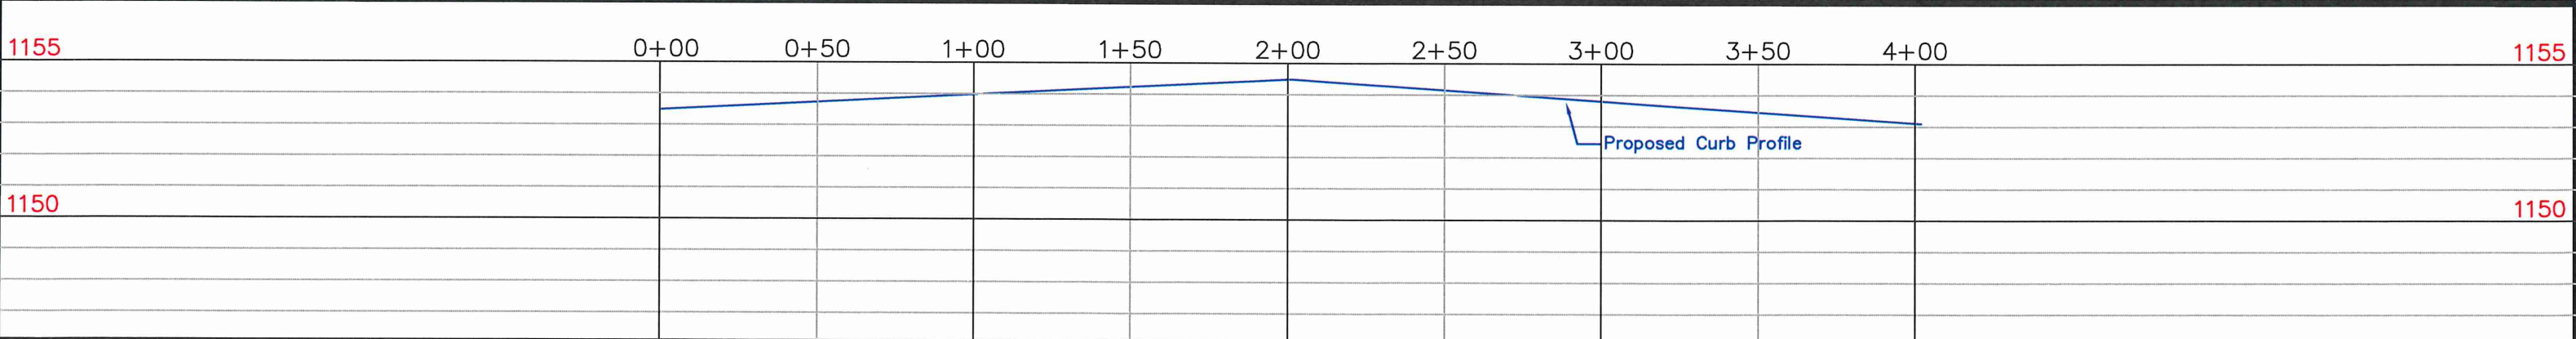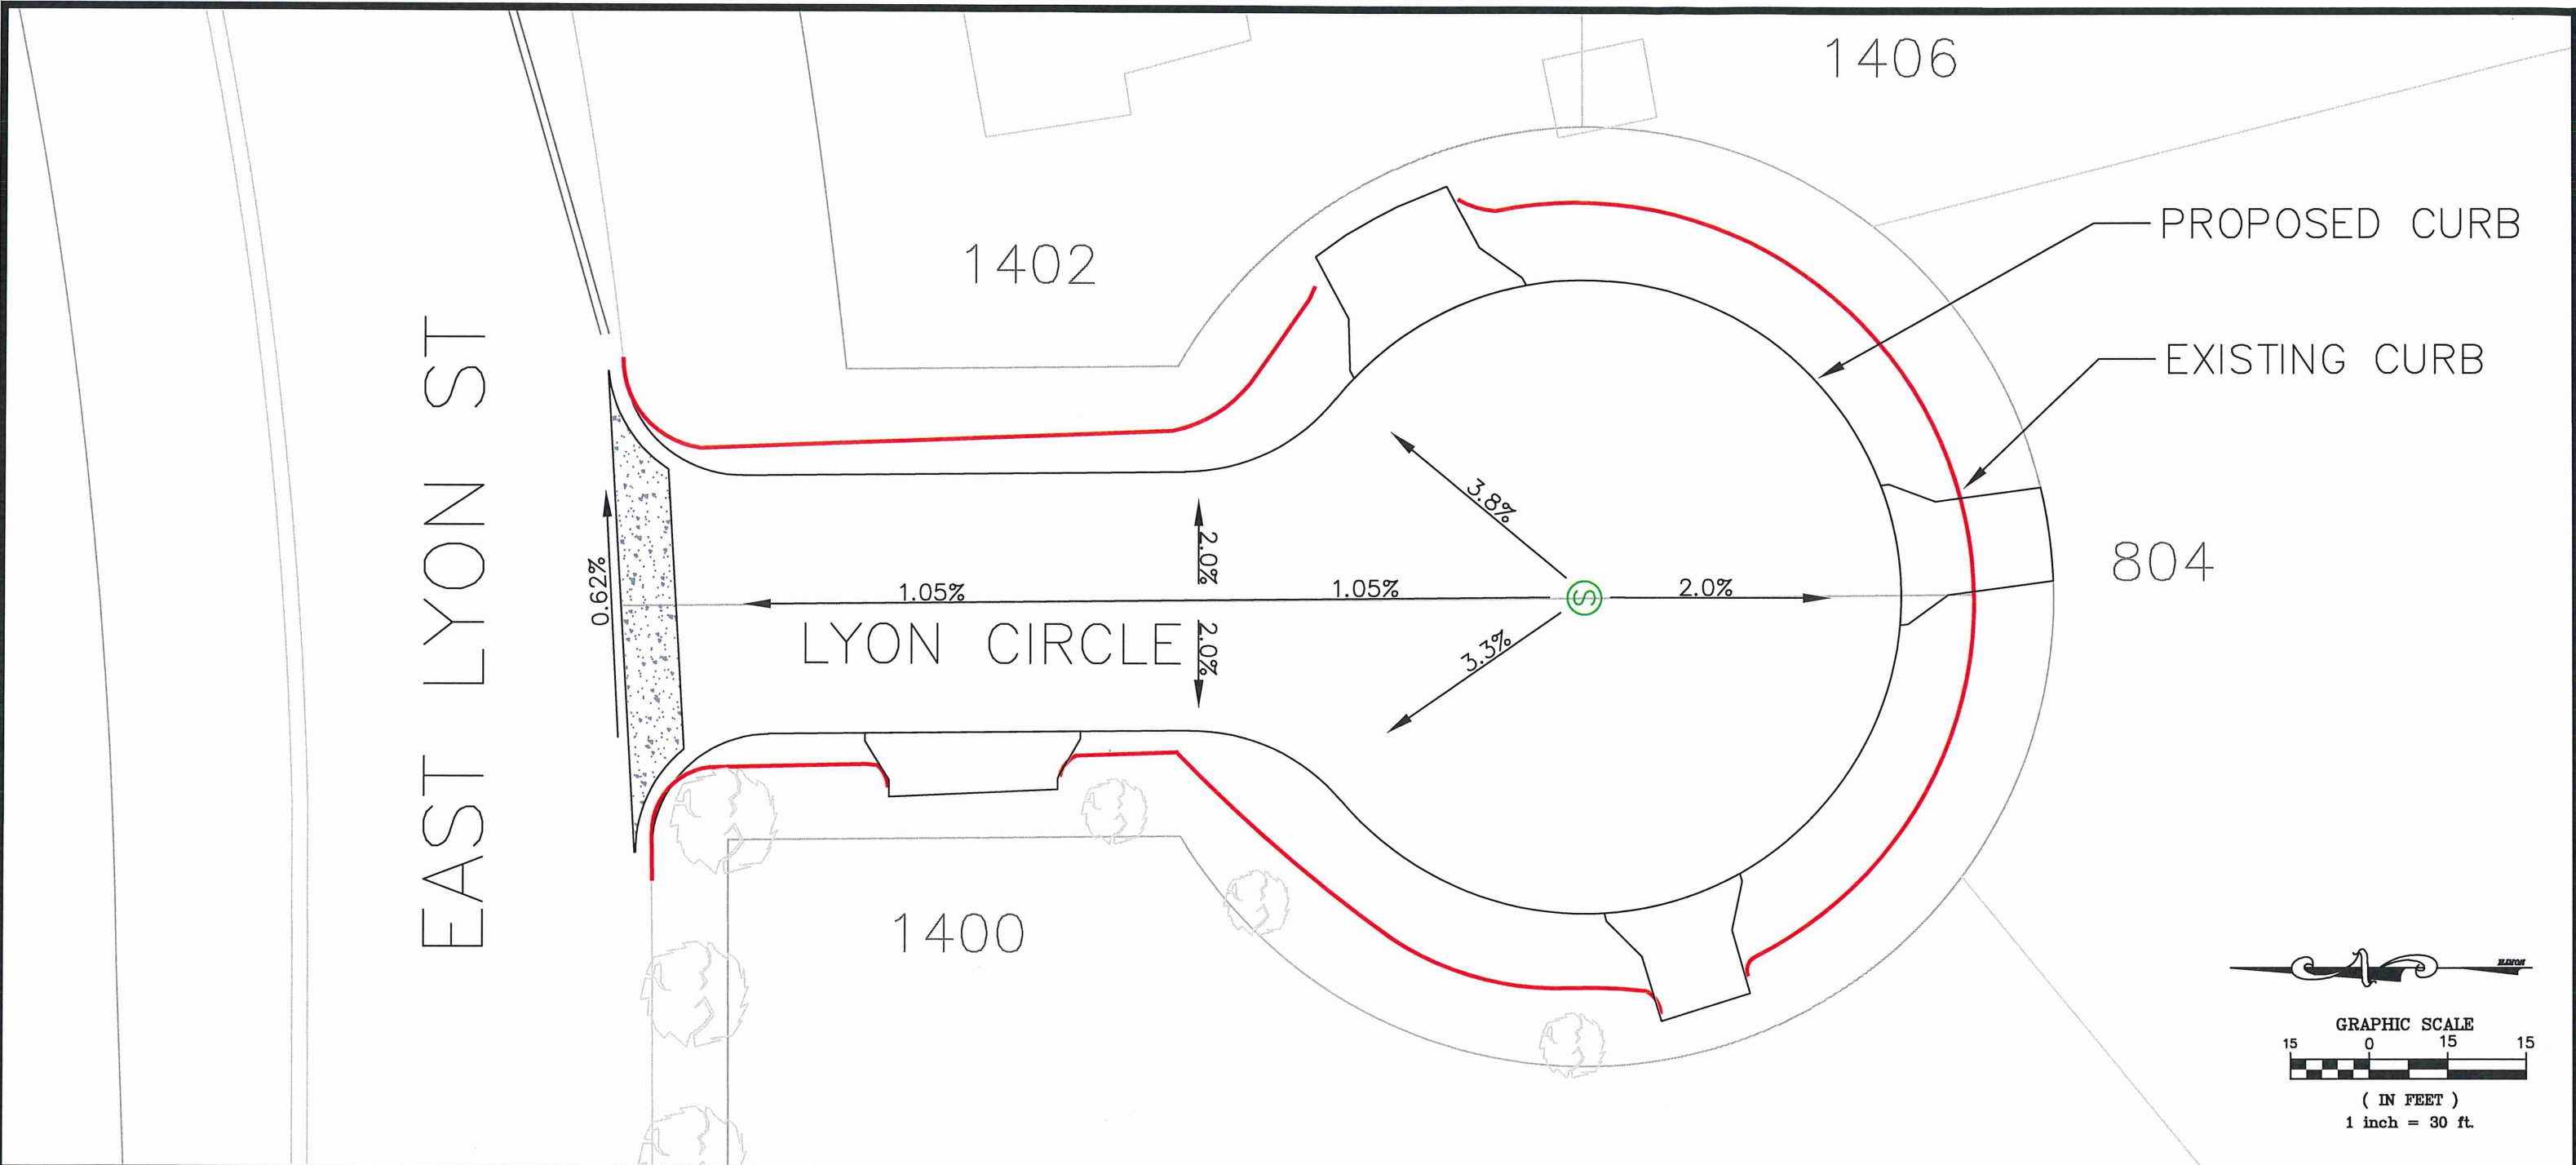

| | | | | | | | | |
|------------------|------|-----------|-------|--|-------------|---|----------------------------|-----------------------|
| DESIGNED BY: JRL | DATE | REVISIONS | INIT. | <p>ENGINEERING DEPARTMENT 344 WEST MAIN STREET MARSHALL, MINNESOTA 56258</p> | LYON CIRCLE | I HEREBY CERTIFY THAT THIS PLAN, SPECIFICATION OR REPORT WAS PREPARED BY ME OR UNDER MY DIRECT SUPERVISION AND THAT I AM A DULY LICENSED ENGINEER UNDER THE LAWS OF THE STATE OF MINNESOTA. | CITY PROJECT NO. ST-010 | DATE 02/01/2023 |
| DRAWN BY: JRL | | | | | | | Plan & Profile | STATE AID PROJECT NO. |
| APPROVED BY: JRA | | | | | | DATE 02/01/2023 | LICENSE NO. 53322 | |
| SCALE: 1"=20' | | | | | | | | |