



DETOUR SIGNING PLAN

TH 19 & TH 68 WILL BE OPERATING OFF THE TH 19
DETOUR, THE CITY OF MARSHALL WILL NO BE INSTALLING
REDUNTANT SIGNING.

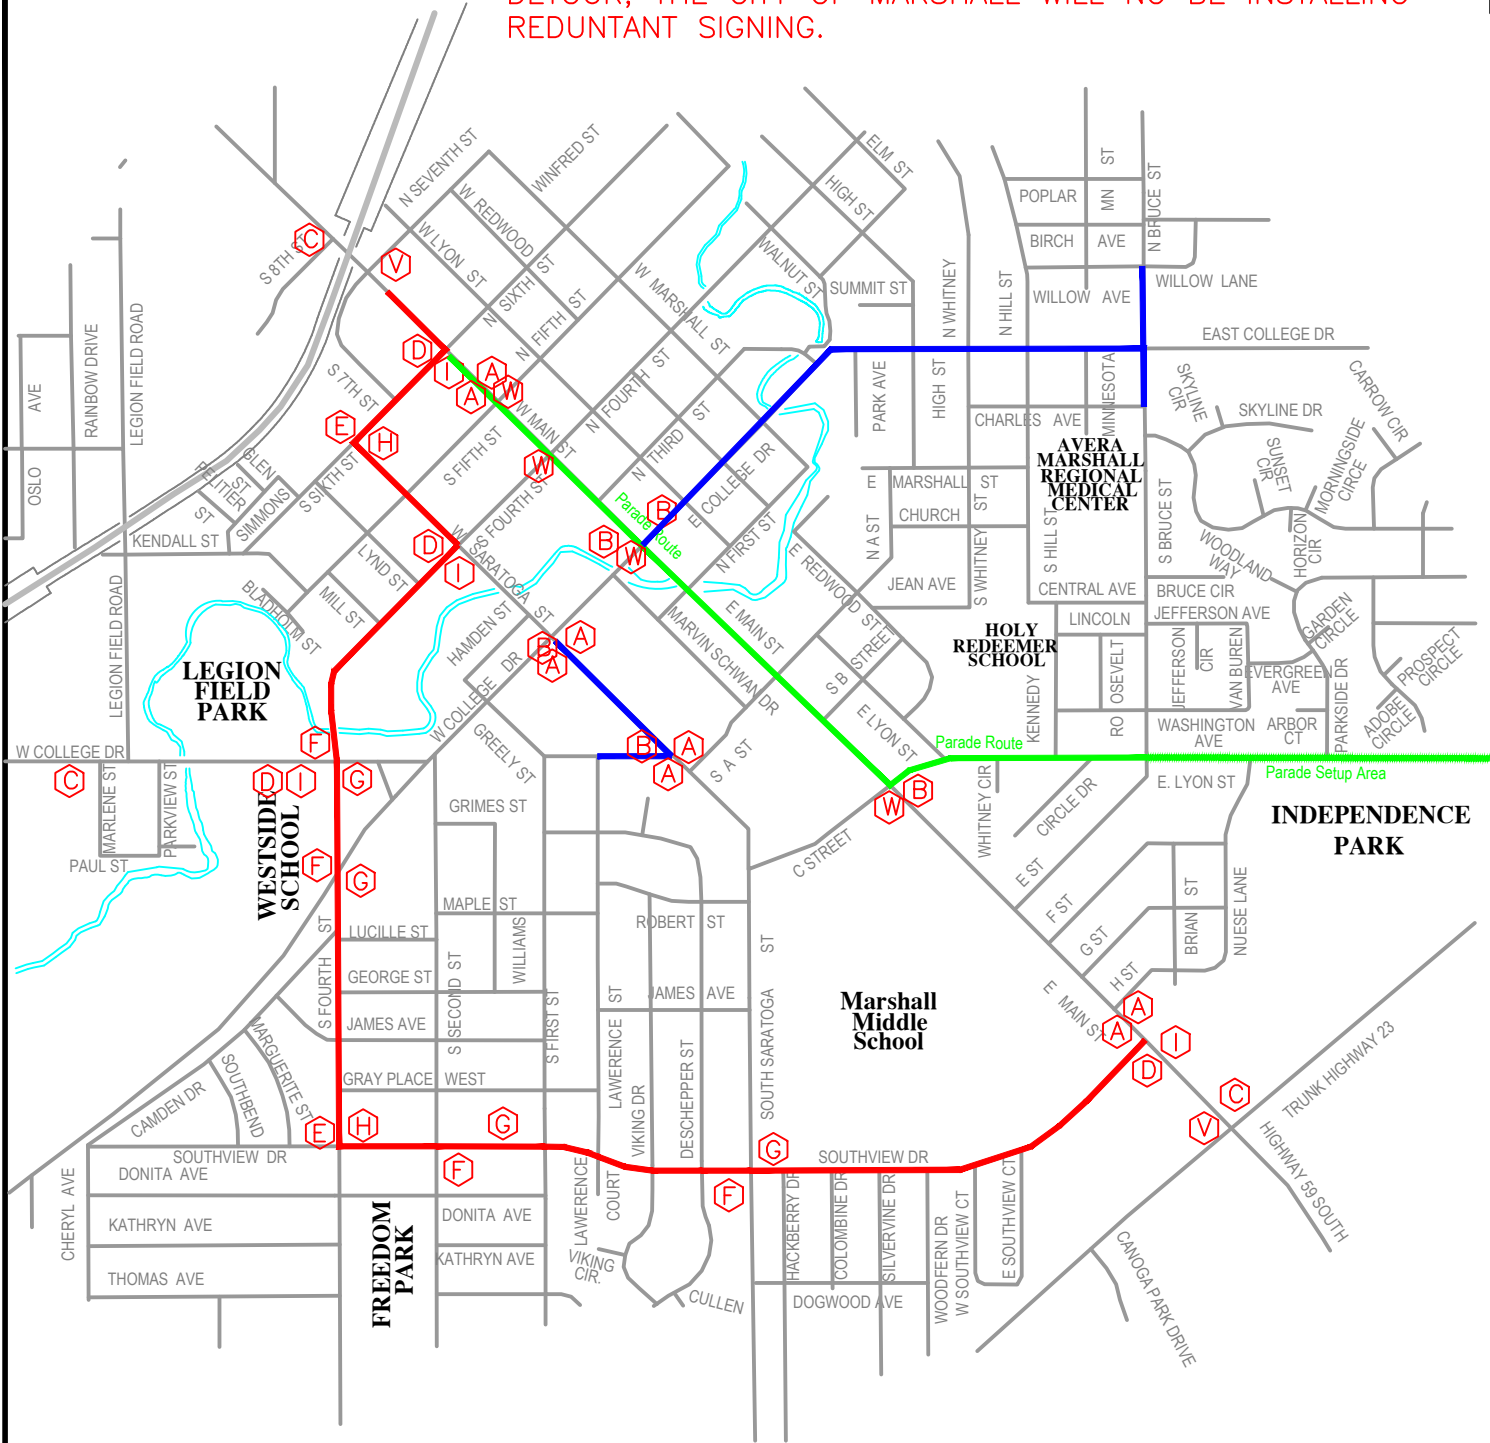

- CLOSED ROAD
- CITY OF MARSHALL DETOUR ROUTE
- PARADE ROUTE

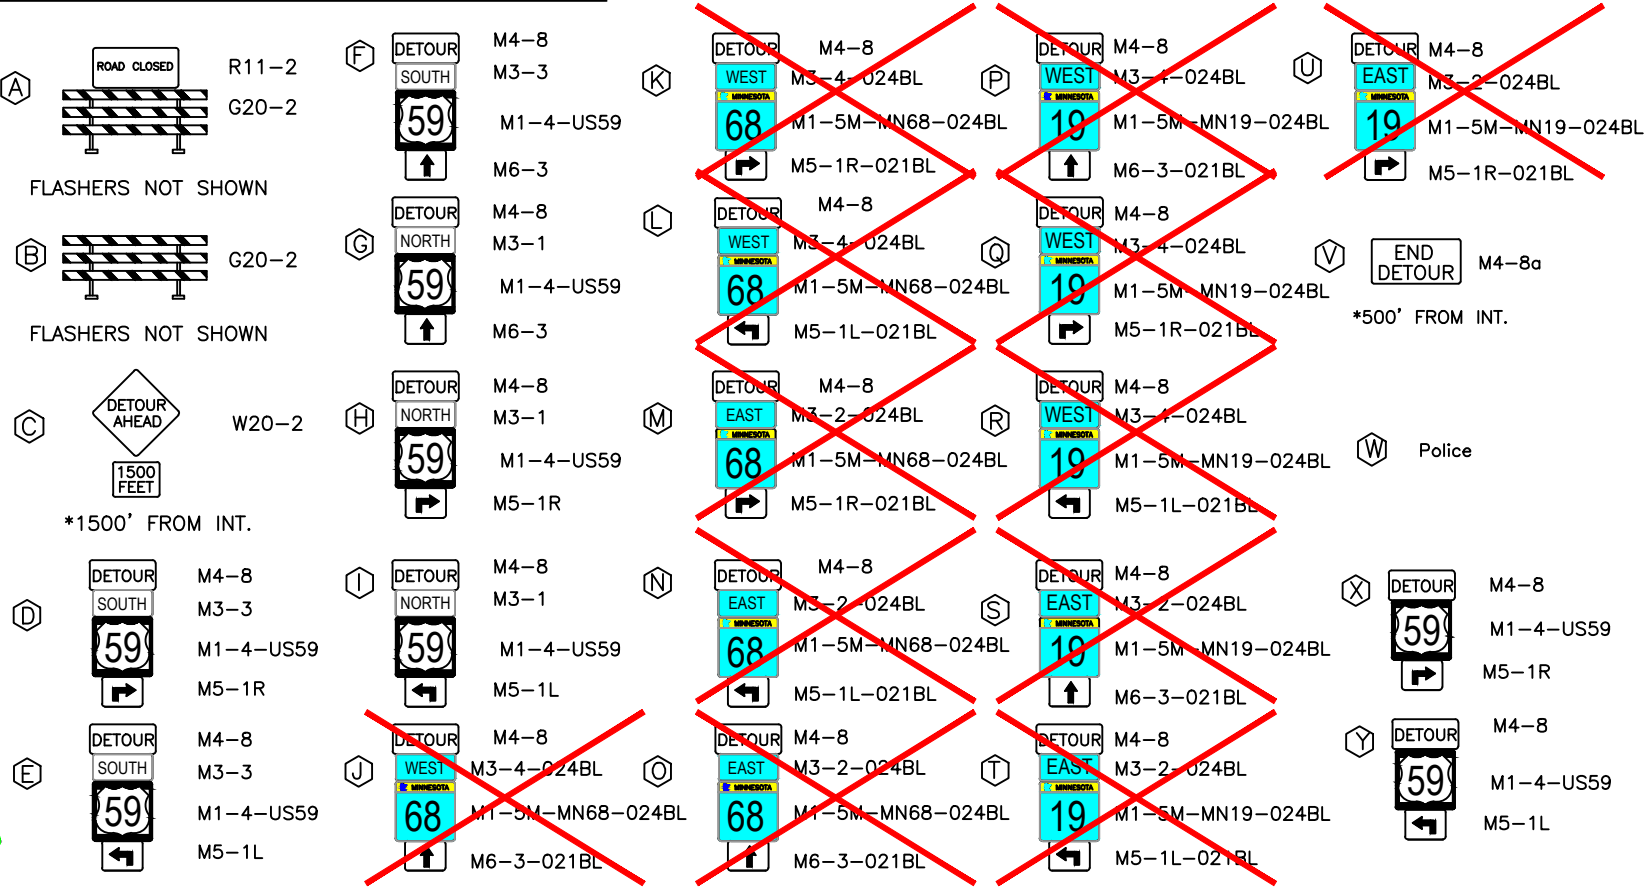

SIGN	SIGN NO.	QUANTITY	SIZE	COLOR	FLASHERS
	TYPE III BARRICADE	13	60"x48"	ORANGE ON WHITE	19
ROAD CLOSED	R11-3	8	60"x30"	BLACK ON WHITE	
DETOUR AHEAD	W20-2	3	36"x36"	BLACK ON ORANGE	
59	M1-4	20	24"x24"	BLACK ON WHITE	
68	M1-5M-MN68-024BL	0	24"x24"	WHITE AND GOLD ON BLUE	
19	M1-5M-MN19-024BL	0	24"x24"	WHITE AND GOLD ON BLUE	
1500 FEET	W20-100P	3	30"x24"	BLACK ON ORANGE	
EAST	M3-2-024BL	0	24"x24"	WHITE ON BLUE	
WEST	M3-4-024BL	0	24"x24"	WHITE ON BLUE	
	M5-1R-021BL	5	21"x15"	WHITE ON BLUE	
	M5-1L-021BL	7	21"x15"	WHITE ON BLUE	
	M6-3-021BL	8	21"x15"	WHITE ON BLUE	
DETOUR	M4-8	20	24"x12"	BLACK ON ORANGE	
END DETOUR	M4-8a	2	24"x18"	BLACK ON ORANGE	

SIGN	SIGN NO.	QUANTITY	SIZE	COLOR
NORTH	M3-1	10	24"x24"	BLACK ON WHITE
SOUTH	M3-3	10	24"x24"	BLACK ON WHITE
	M5-1R		21"x15"	BLACK ON WHITE
	M5-1L		21"x15"	BLACK ON WHITE
	M6-3		21"x15"	BLACK ON WHITE

TH 19 & TH 68 WILL BE OPERATING
OFF THE TH 19 DETOUR, THE CITY OF
MARSHALL WILL NO BE INSTALLING
REDUNTANT SIGNING.

THIS MAP SHOWS DETOUR ROUTE CLOSURES, ALL LOCAL SIDE STREETS
WILL ALSO BE CLOSED WITH NO TRAFFIC ALLOWED WITHIN CLOSED ROAD

ALL TRAFFIC CONTROL DEVICES SHALL CONFORM TO THE
LATEST EDITION OF THE MINNESOTA MANUAL ON UNIFORM
TRAFFIC CONTROL DEVICES, INCLUDING THE LATEST FIELD MANUAL
FOR TEMPORARY TRAFFIC CONTROL ZONE LAYOUTS

ALL NECESSARY TRAFFIC CONTROL DEVICES AND DETOUR DEVICES
ON THIS PROJECT SHALL BE THE RESPONSIBILITY OF THE CITY OF MARSHALL.

ALL TRAFFIC CONTROL DEVICES SHALL HAVE RETROREFLECTIVE SHEETING.



CITY ENGINEERS OFFICE
344 WEST MAIN STREET
MARSHALL, MINNESOTA
56258

Sounds of Summer Parade

Detour Plan

REVISIONS

DATE	DESCRIPTION
------	-------------

I HEREBY CERTIFY THAT THIS PLAN, SPECIFICATION OR
REPORT WAS PREPARED BY ME OR UNDER MY DIRECT
SUPERVISION AND THAT I AM A DULY LICENSED
ENGINEER UNDER THE LAWS OF THE STATE OF MINNESOTA.

DATE _____ REGISTRATION NO. 41557

DATE 07/02/2026

DRAWN BY G.J.S.

S.P. NO.

SHEET NO.