
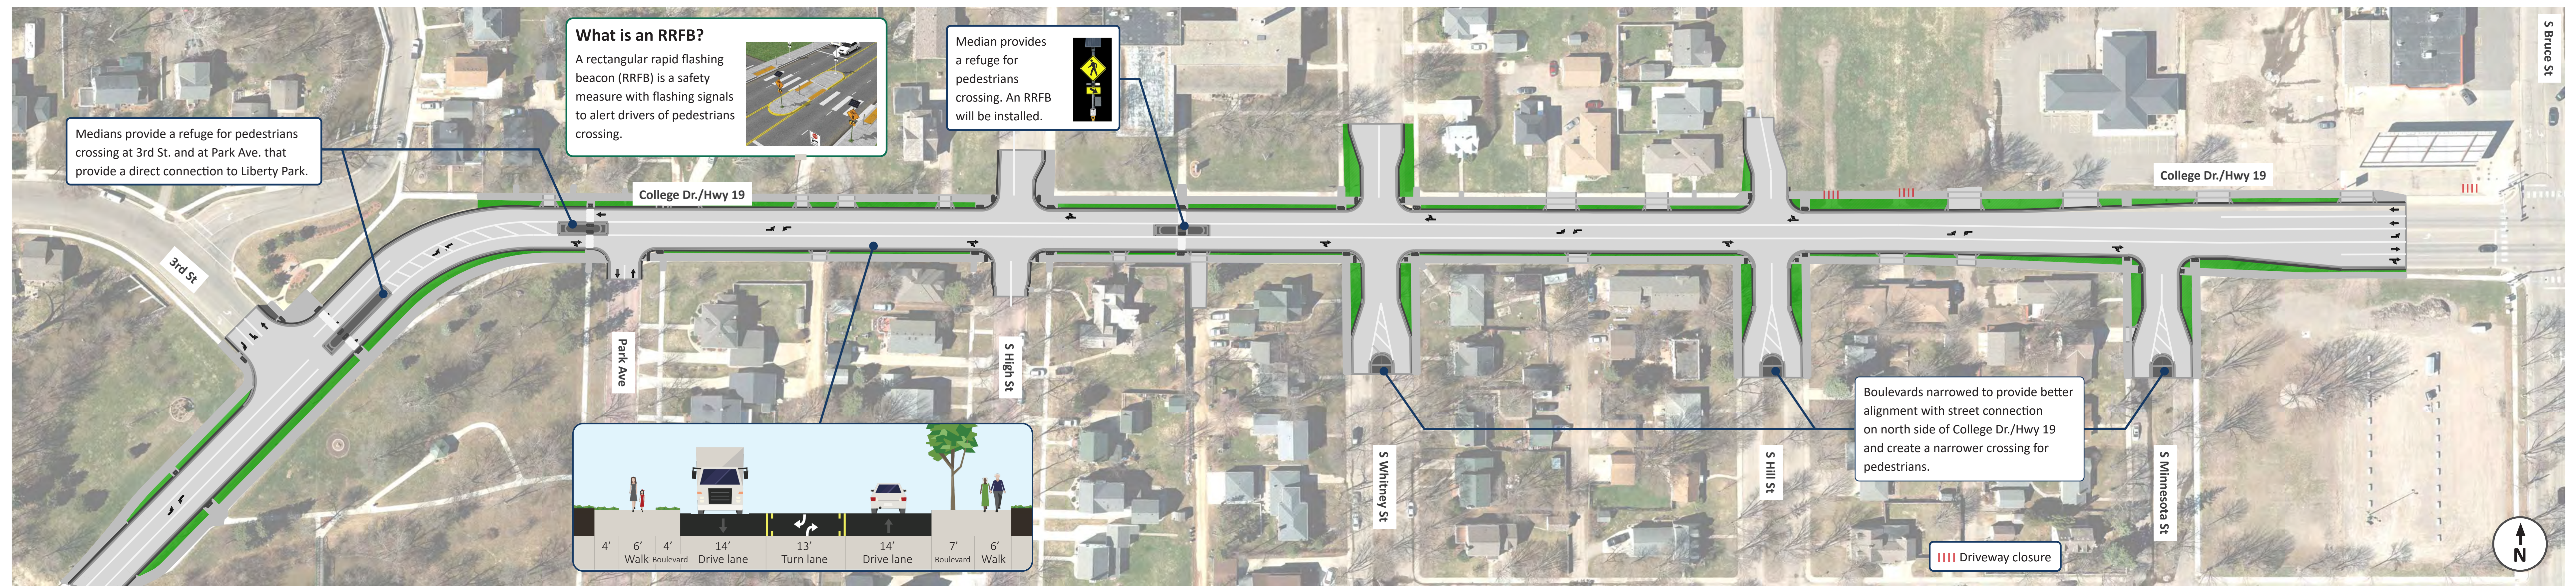


# Hwy 19/College Dr. Marshall Reconstruction Project

## Proposed Roadway Layout

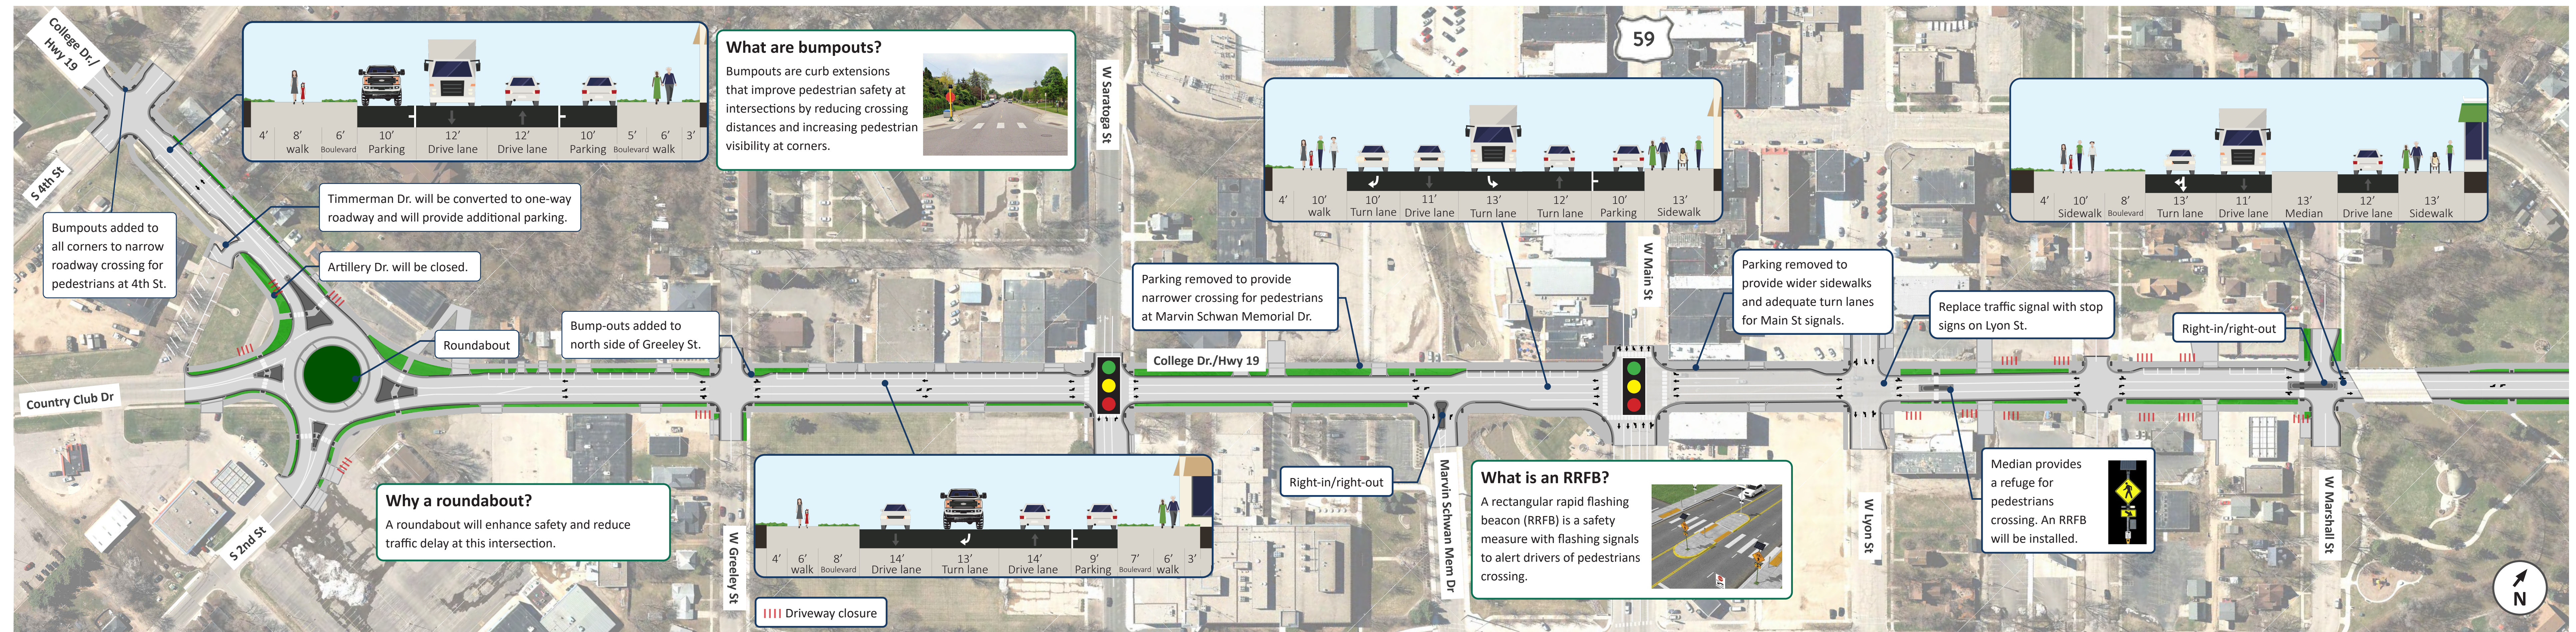

### FOR MORE INFORMATION

To learn more about this project and sign up to receive project emails and text updates visit the project website: [www.mndot.gov/d8/projects/hwy19marshall](http://www.mndot.gov/d8/projects/hwy19marshall)