


**3RD STREET & LYON IMPROVEMENTS DRAFT CONCEPT DESIGN**








BASIC LIGHT - Wayfinding

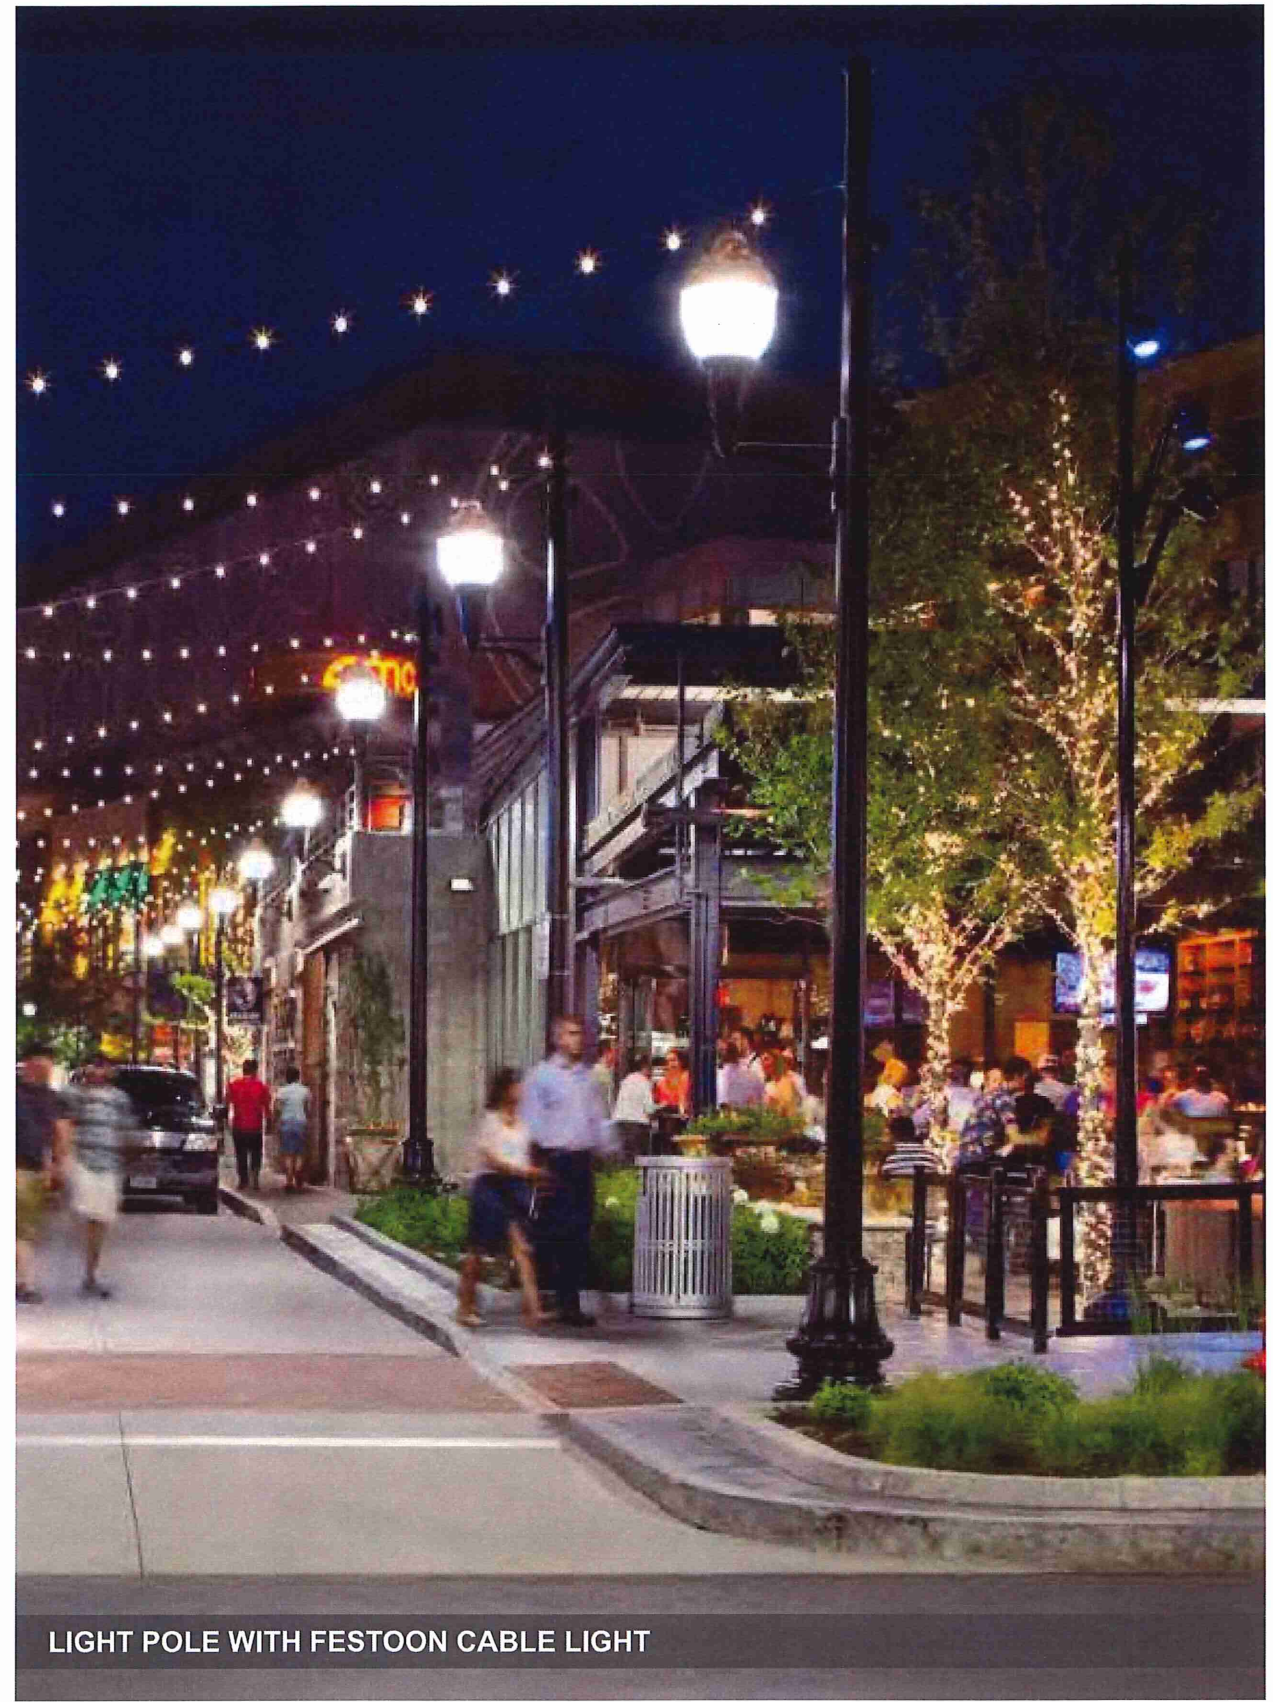

LIGHT POLE WITH FESTOON CABLE LIGHT

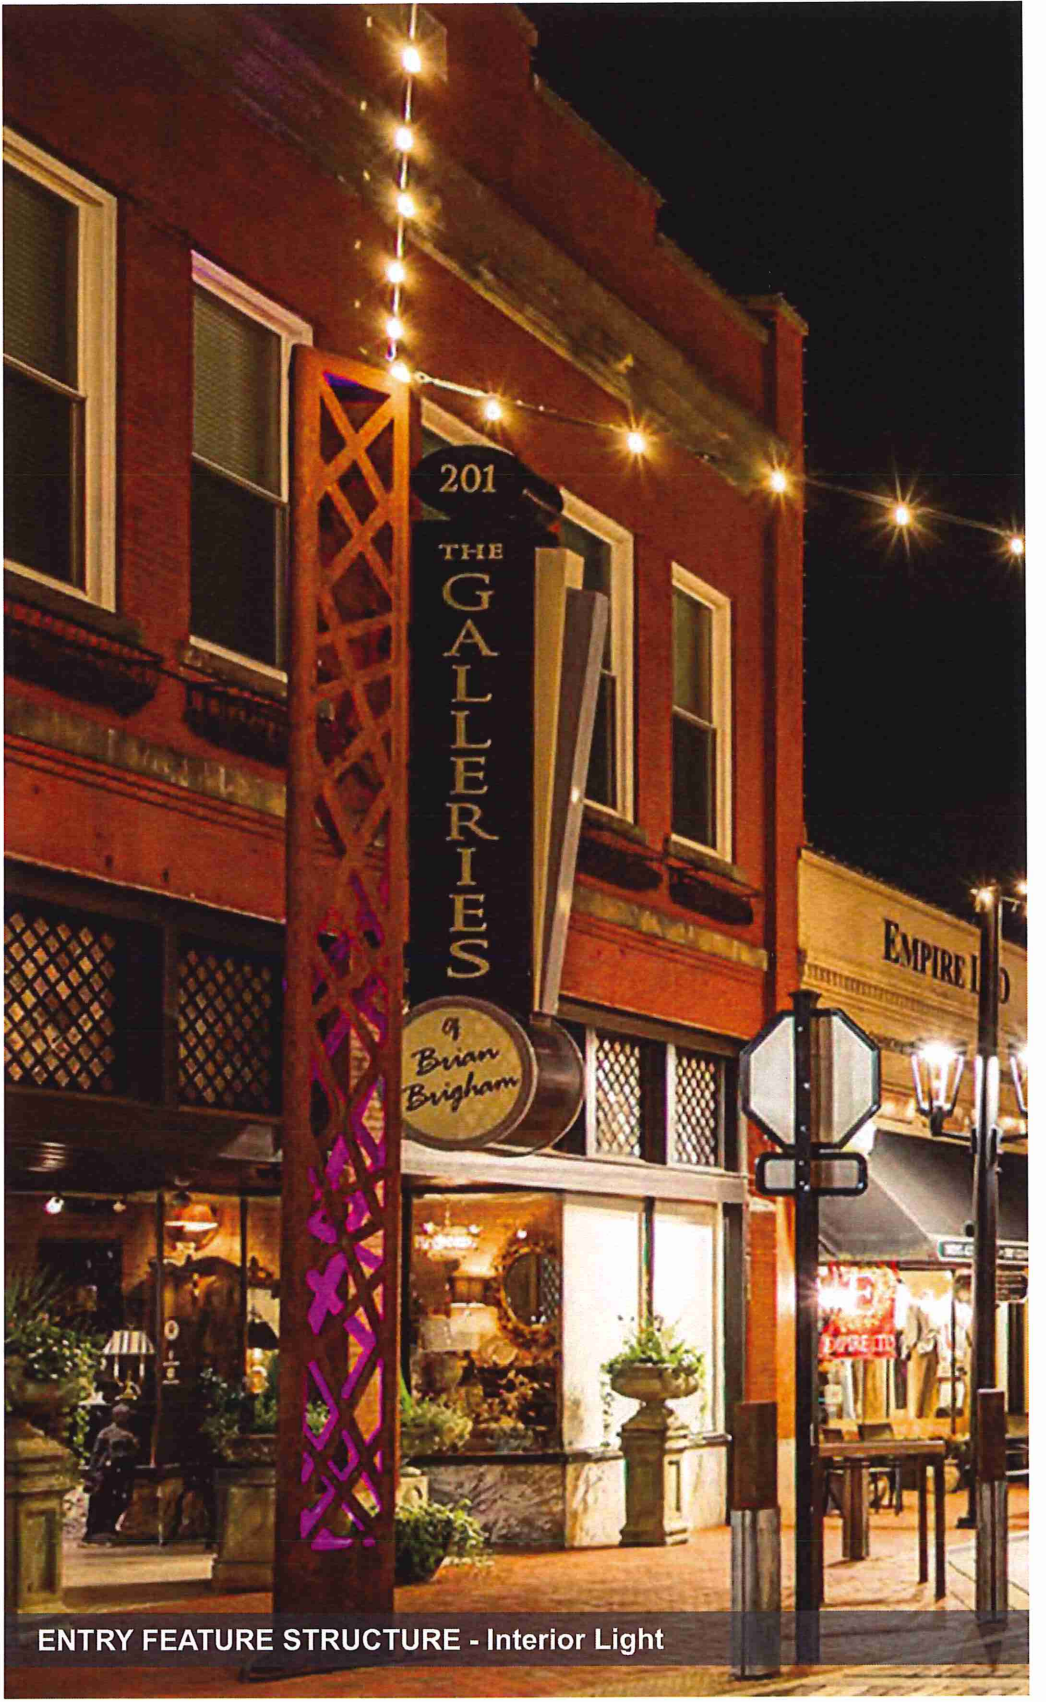

ENTRY FEATURE STRUCTURE - Interior Light


3RD STREET IMPROVEMENTS STREETScape TOOLBOX - LIGHTING & STRUCTURES








DELINIATION OF SPACE

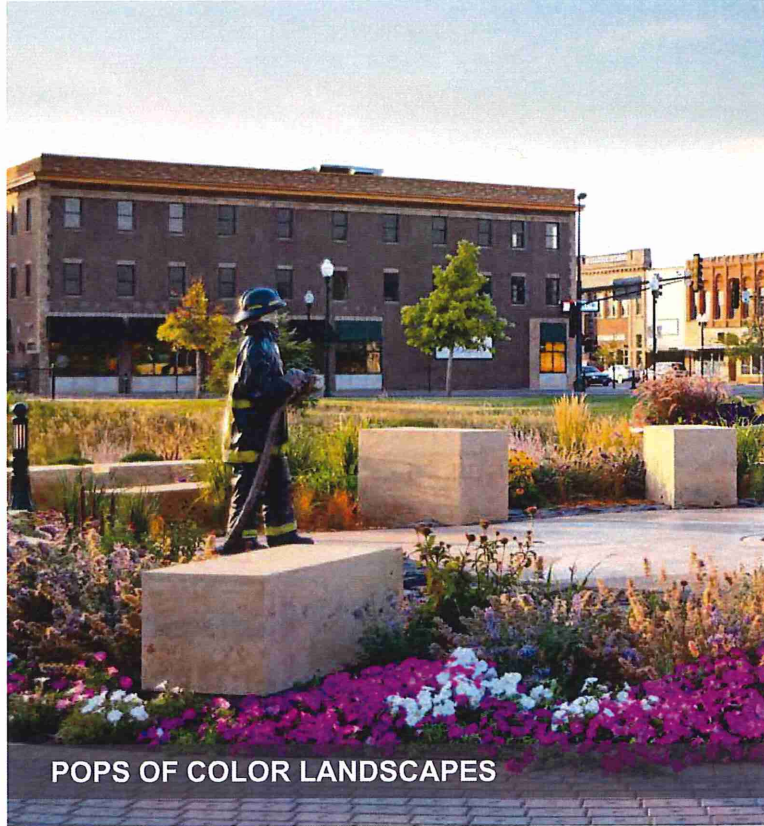

POPS OF COLOR LANDSCAPES



LIMITED LANDSCAPE BEDS - Simple Edge Treatments

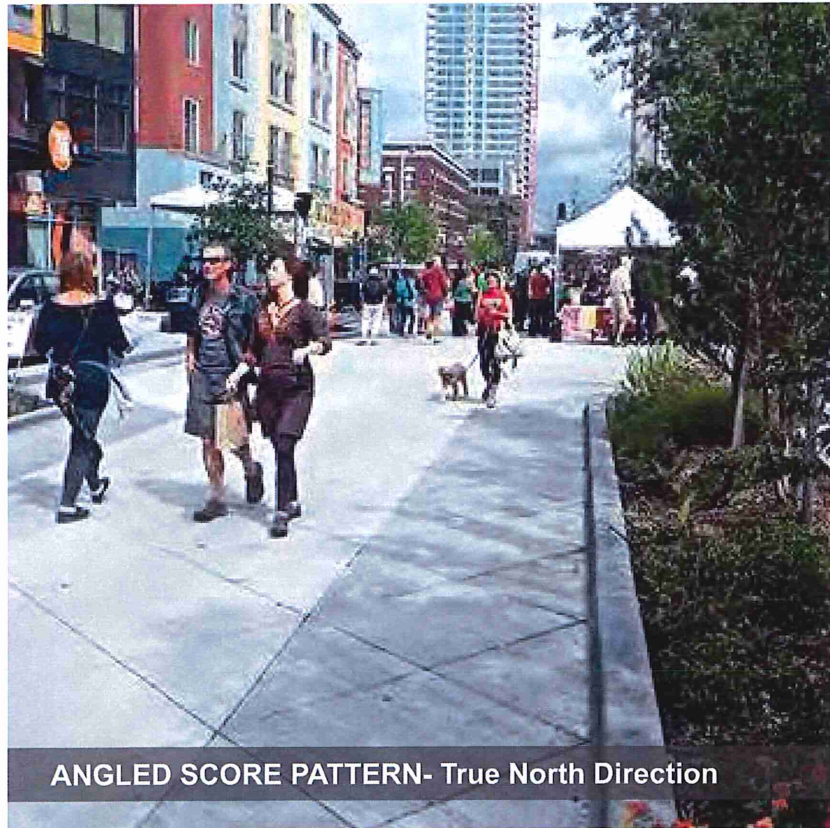

ANGLED SCORE PATTERN- True North Direction



PLAZA DECORATIVE SCORE PATTERN




PLAZA ANGLED TREATMENTS - Native Stone Elements

**3RD STREET IMPROVEMENTS** STREETScape TOOLBOX - SURFACE TREATMENTS





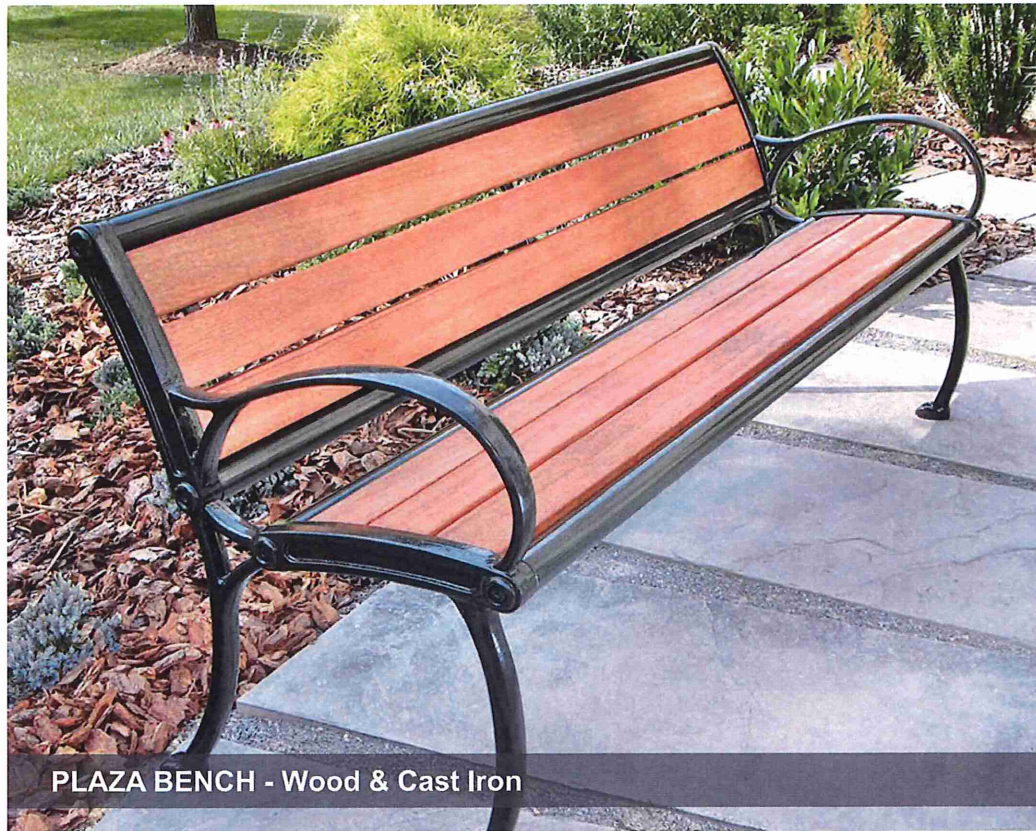


PLAZA BENCH - Wood & Cast Iron



STREETSCAPE BENCH - Cast Iron



STREETSCAPE LITTER RECEPTACLE - Side Door

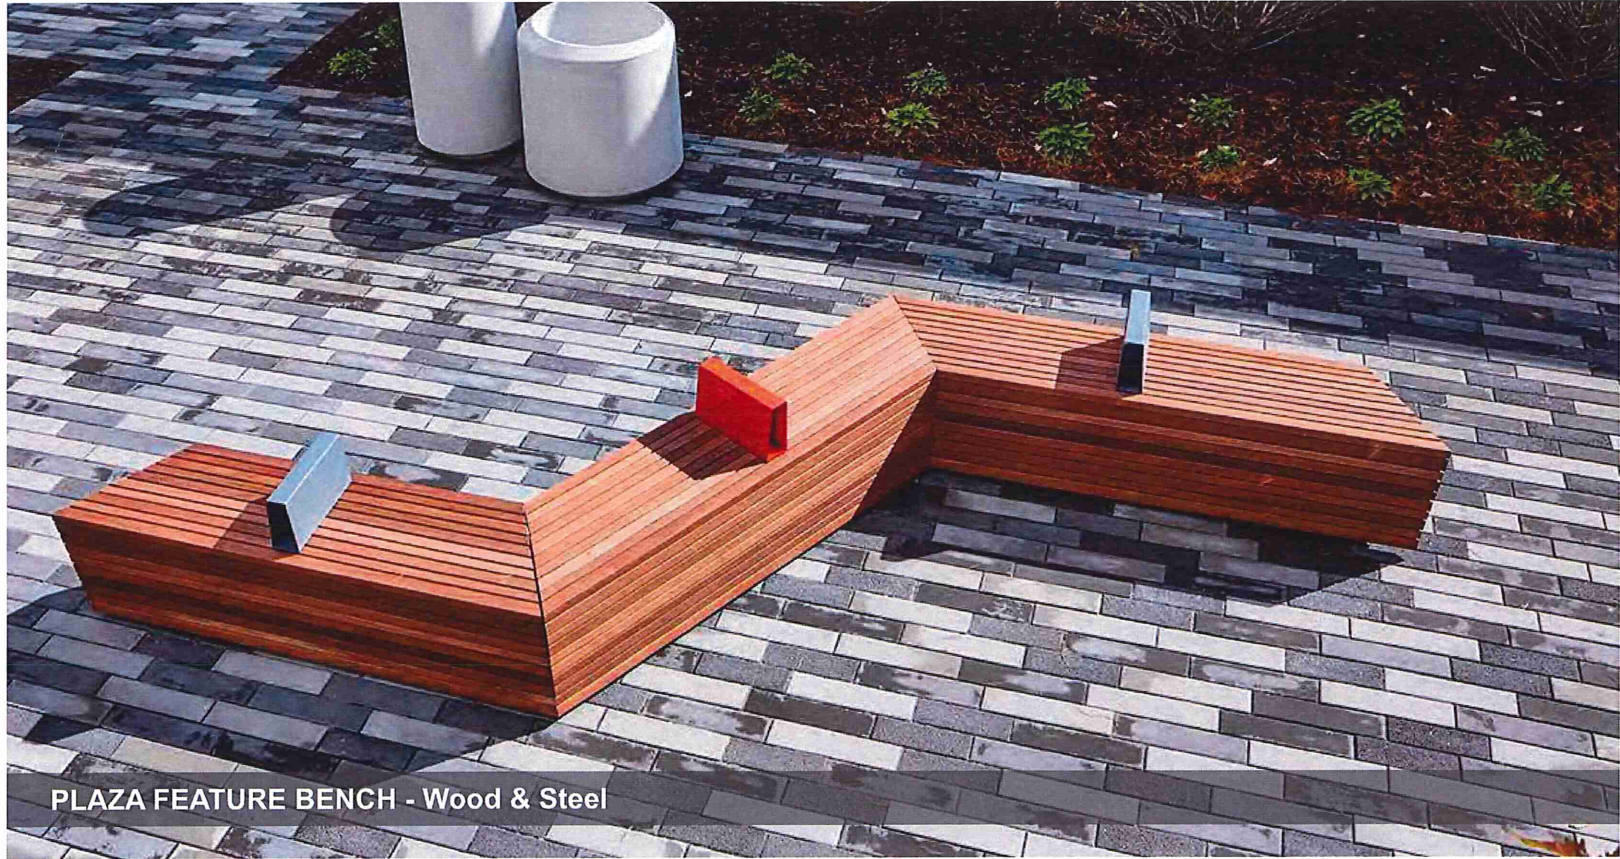

PLAZA FEATURE BENCH - Wood & Steel




STREETSCAPE PLANTER - Steel



BOLLARD - Cast Aluminum



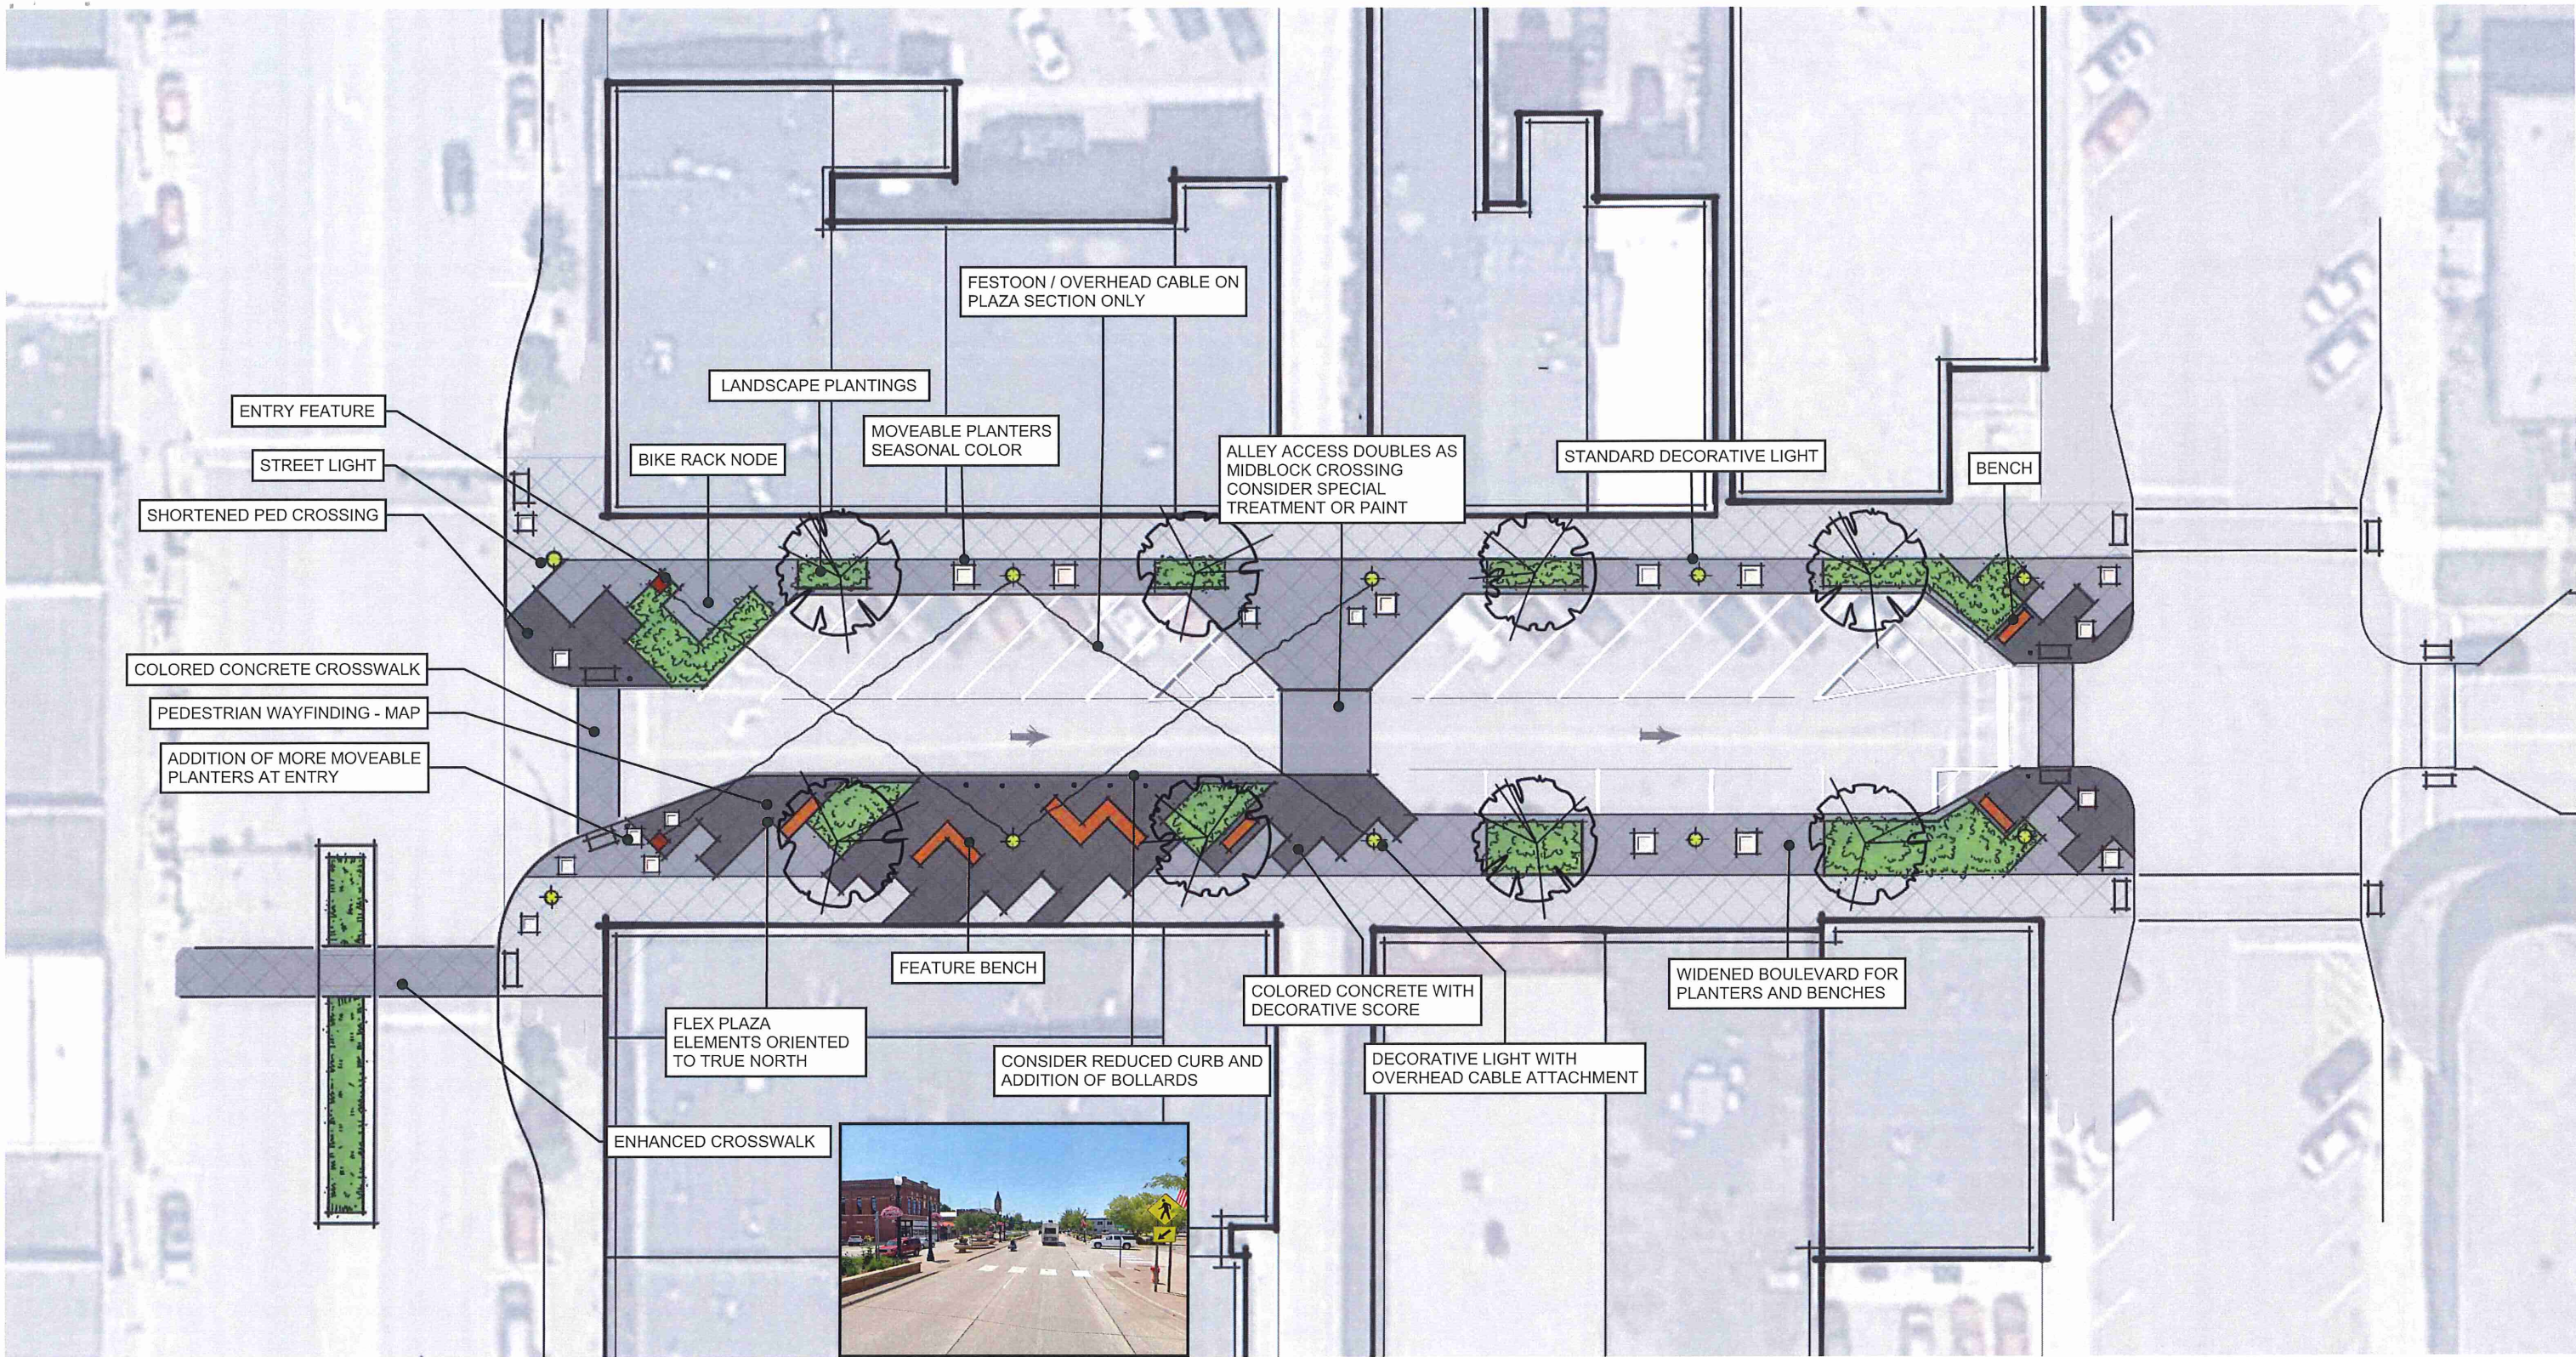

**3RD STREET IMPROVEMENTS DRAFT CONCEPT DESIGN**

