



- PAVEMENT MARKINGS:**
1. ALL PAVEMENT MARKINGS SHALL CONFORM TO THE LATEST MN MUTCD.
  2. STOP BARS AND CROSS WALK MARKINGS SHALL BE GROUND IN.

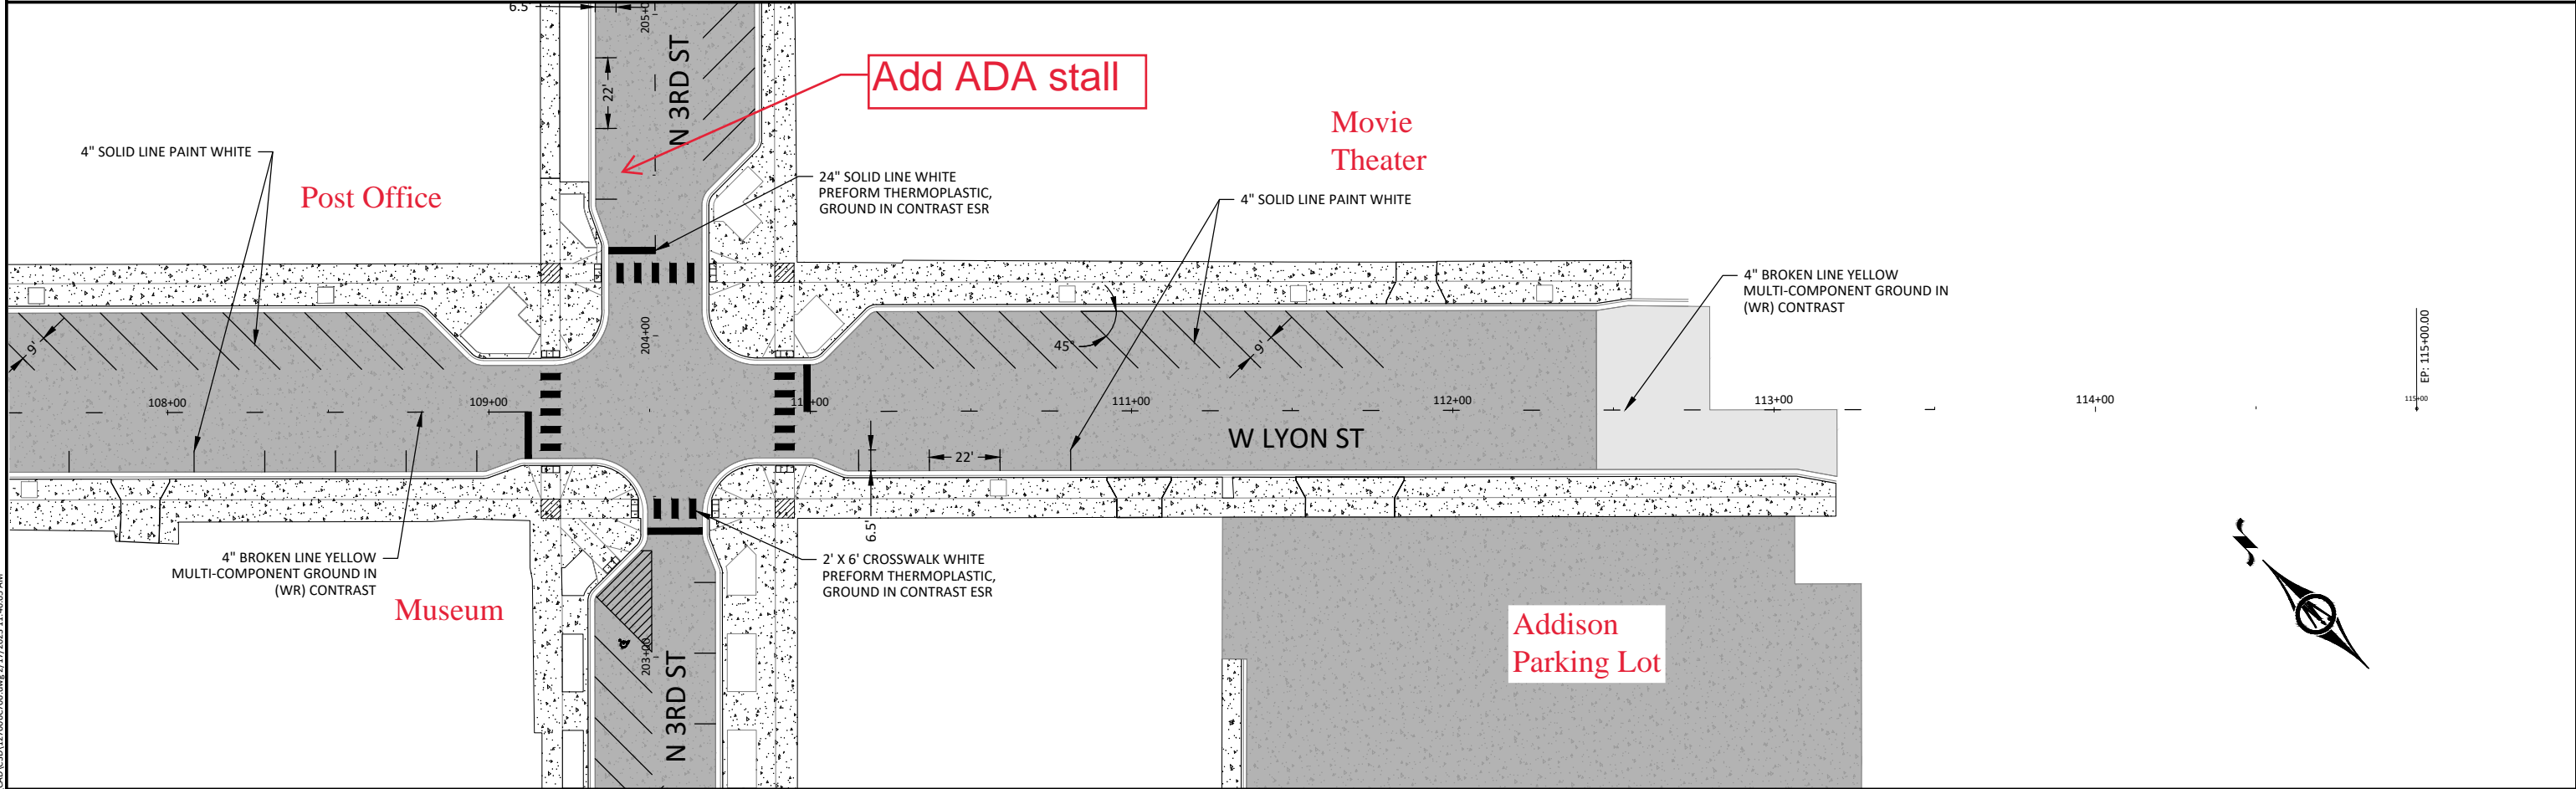

© Bolton & Menk, Inc. 2023. All Rights Reserved. MANKATO, MINN. 56001. 12/17/2023 11:46:05 AM

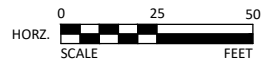

I HEREBY CERTIFY THAT THIS PLAN, SPECIFICATION, OR REPORT WAS PREPARED BY ME OR UNDER MY DIRECT SUPERVISION AND THAT I AM A DULY LICENSED PROFESSIONAL ENGINEER UNDER THE LAWS OF THE STATE OF MINNESOTA.

*Joshua G. Stier*  
 JOSHUA G. STIER  
 LIC. NO. 54171 DATE 02/14/2023



1960 PREMIER DRIVE  
 MANKATO, MINNESOTA 56001  
 Phone: (507) 625-4171  
 Email: Mankato@bolton-menk.com  
 www.bolton-menk.com



DESIGNED	NO.	ISSUED FOR	DATE
DRAWN			
CHECKED			
CLIENT PROJ. NO.	OW1.127006		

CITY OF MARSHALL, MINNESOTA  
 2023 N 3RD ST - W LYON ST IMPROVEMENTS  
 STRIPING PLAN  
 WEST LYON STREET


SHEET  
**C7.14**

W MAIN ST (TH 59)

W REDWOOD ST

BP: 200+00.00  
200+00

EP: 207+50.00

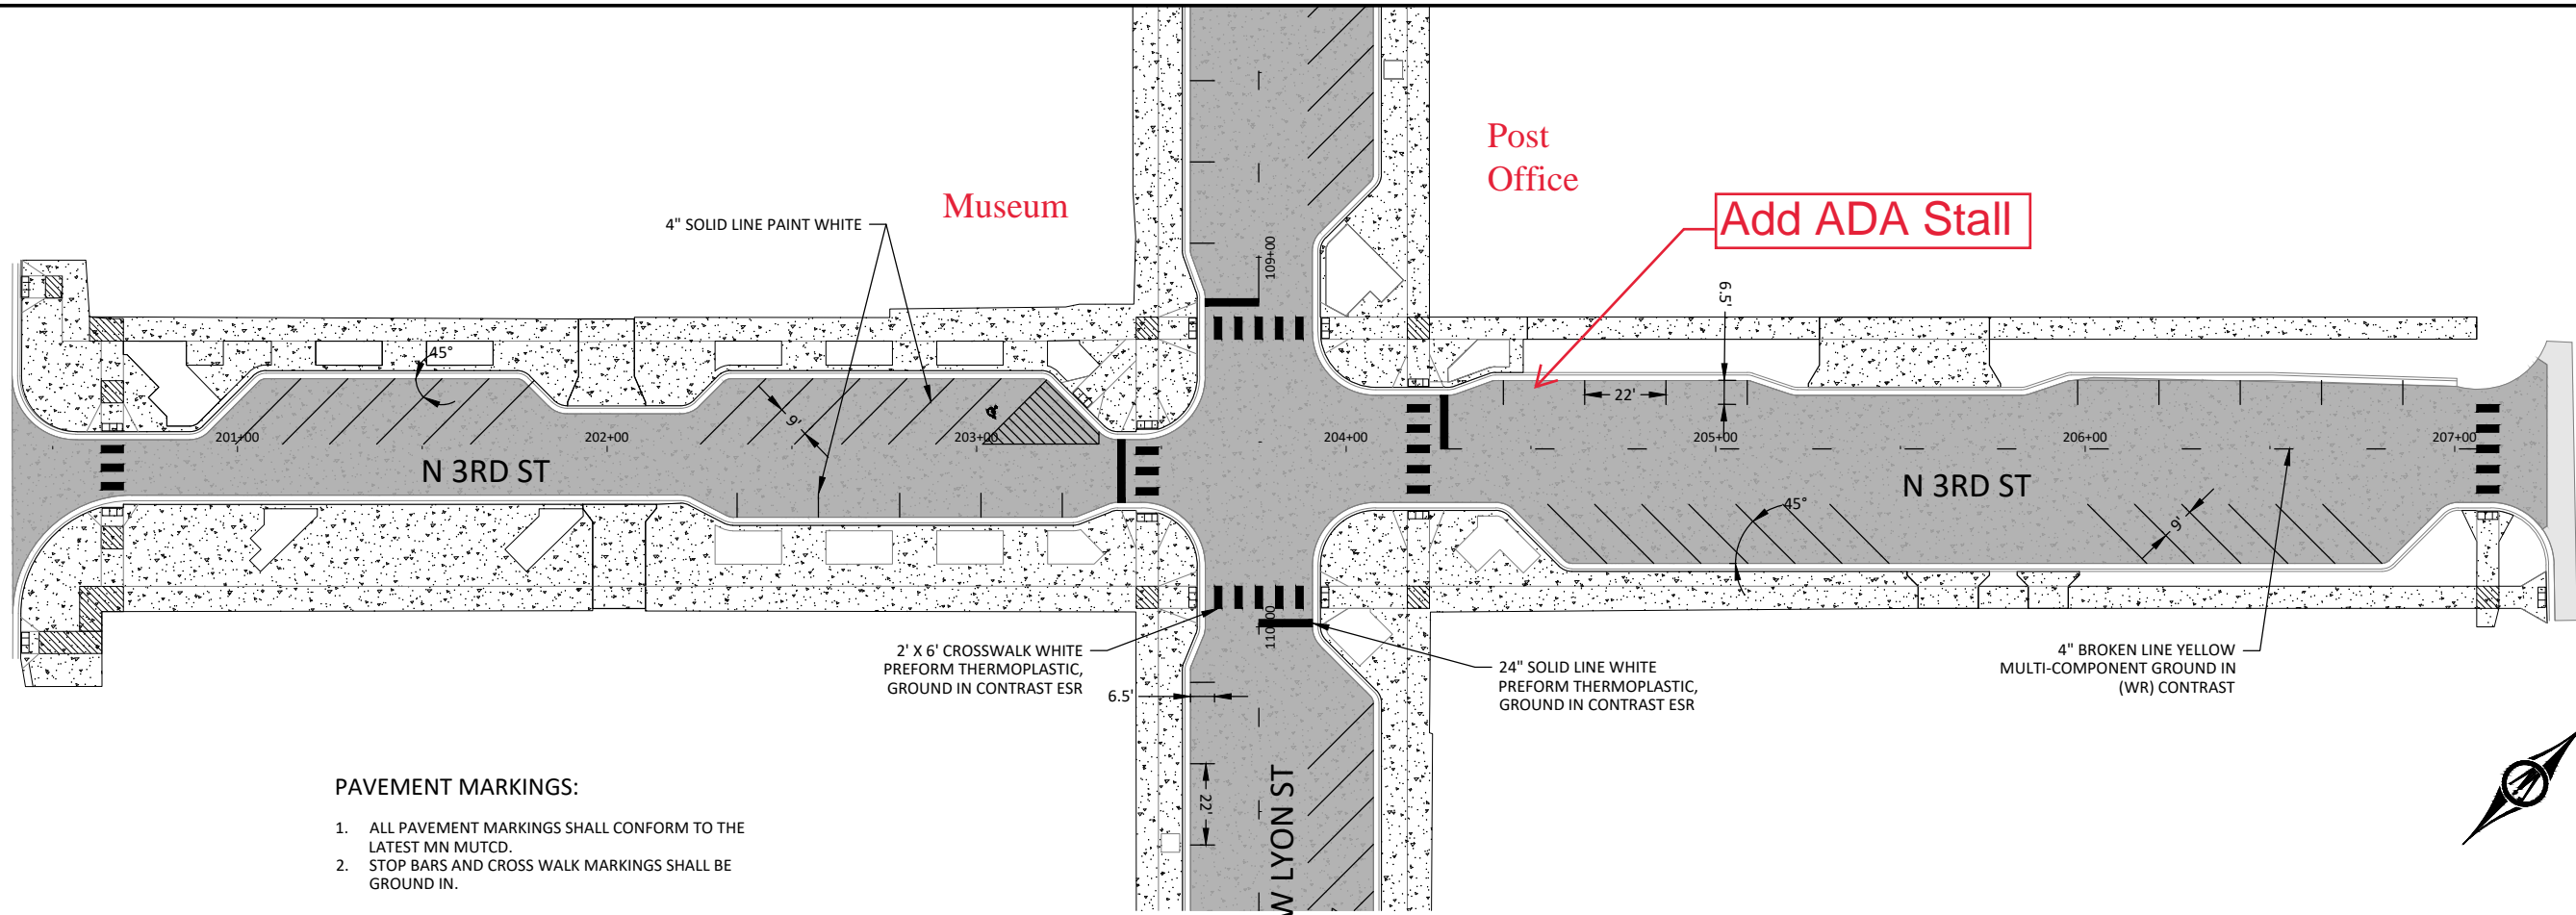


PAVEMENT MARKINGS:

1. ALL PAVEMENT MARKINGS SHALL CONFORM TO THE LATEST MN MUTCD.
2. STOP BARS AND CROSS WALK MARKINGS SHALL BE GROUND IN.



© Bolton & Menk, Inc. 2023. All Rights Reserved. \\MARSHALL\127006\CAD\CADD\2023\2023-11-16\07.dwg 2/17/2023 11:46:07 AM

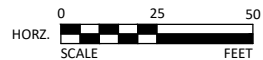

I HEREBY CERTIFY THAT THIS PLAN, SPECIFICATION, OR REPORT WAS PREPARED BY ME OR UNDER MY DIRECT SUPERVISION AND THAT I AM A DULY LICENSED PROFESSIONAL ENGINEER UNDER THE LAWS OF THE STATE OF MINNESOTA.

*Joshua G. Stier*  
 JOSHUA G. STIER  
 LIC. NO. 54171 DATE 02/14/2023



1960 PREMIER DRIVE  
 MANKATO, MINNESOTA 56001  
 Phone: (507) 625-4171  
 Email: Mankato@bolton-menk.com  
 www.bolton-menk.com



DESIGNED	NO.	ISSUED FOR	DATE
DRAWN			
CHECKED			
CLIENT PROJ. NO.	0W1.127006		

CITY OF MARSHALL, MINNESOTA  
 2023 N 3RD ST - W LYON ST IMPROVEMENTS  
 STRIPING PLAN  
 NORTH 3RD STREET

SHEET  
C7.15