


# DETOUR SIGNING PLAN

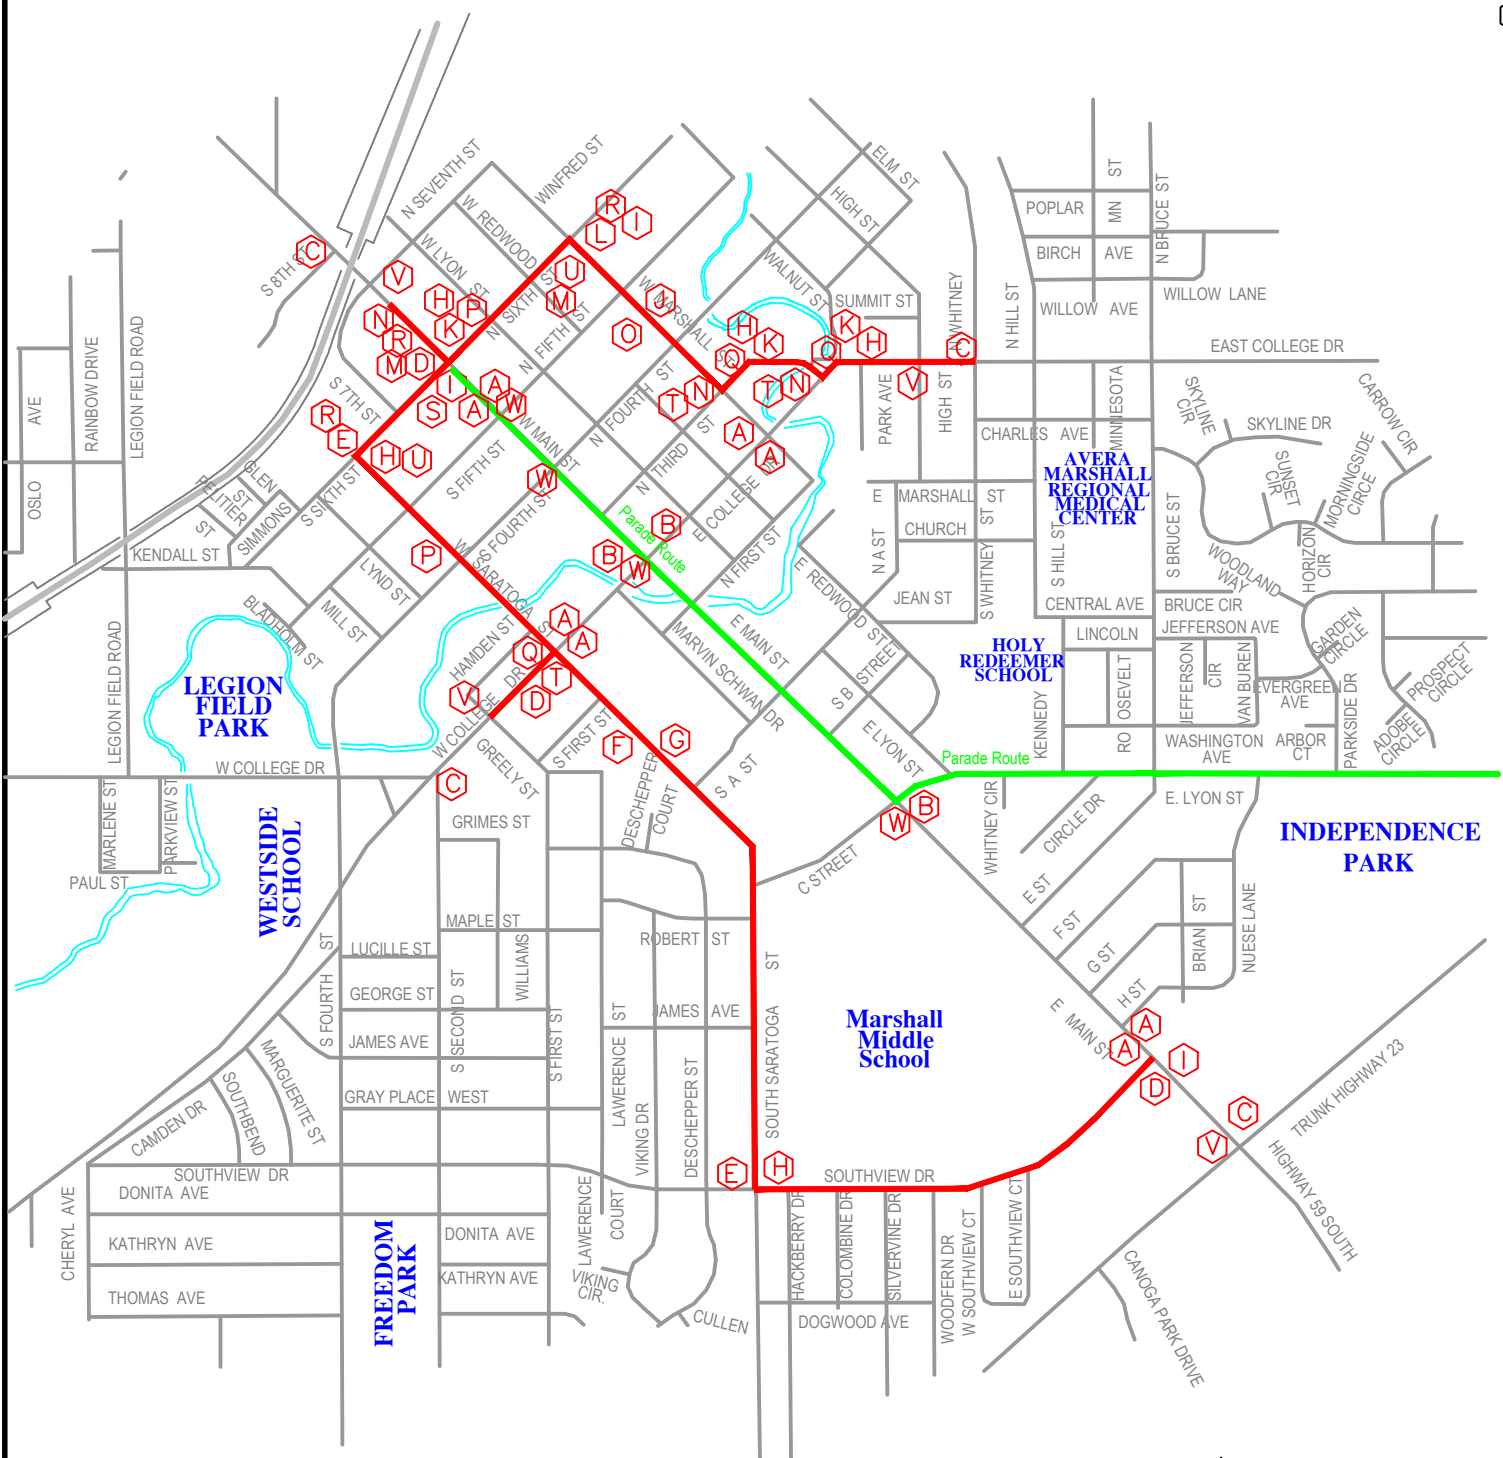

**Red Line:** CITY OF MARSHALL DETOUR ROUTE  
**Green Line:** PARADE ROUTE


THIS MAP SHOWS DETOUR ROUTE CLOSURES ON STATE AND US HIGHWAYS. ALL LOCAL SIDE STREETS WILL ALSO BE CLOSED WITH NO TRAFFIC ALLOWED WITHIN CLOSED ROAD.

ALL TRAFFIC CONTROL DEVICES SHALL CONFORM TO THE LATEST EDITION OF THE MINNESOTA MANUAL ON UNIFORM TRAFFIC CONTROL DEVICES, INCLUDING THE LATEST FIELD MANUAL FOR TEMPORARY TRAFFIC CONTROL ZONE LAYOUTS

ALL NECESSARY TRAFFIC CONTROL DEVICES AND DETOUR DEVICES ON THIS PROJECT SHALL BE THE RESPONSIBILITY OF THE CITY OF MARSHALL. ALL TRAFFIC CONTROL DEVICES SHALL HAVE RETROREFLECTIVE SHEETING.

CITY OF MARSHALL  
 LYON COUNTY  
 MINNESOTA

NOT TO SCALE



**CITY ENGINEERS OFFICE**  
 344 WEST MAIN STREET  
 MARSHALL, MINNESOTA  
 56258

	R11-2 G20-2		M4-8 M3-3 M1-4-US59 M6-3		M4-8 M3-4-024BL M1-5M-MN68-024BL M5-1R-021BL		M4-8 M3-4-024BL M1-5M-MN19-024BL M6-3-021BL		M4-8 M3-2-024BL M1-5M-MN19-024BL M5-1R-021BL
	G20-2		M4-8 M3-1 M1-4-US59 M6-3		M4-8 M3-4-024BL M1-5M-MN68-024BL M5-1L-021BL		M4-8 M3-4-024BL M1-5M-MN19-024BL M5-1R-021BL		M4-8a *500' FROM INT.
	W20-2 1500 FEET		M4-8 M3-1 M1-4-US59 M5-1R		M4-8 M3-2-024BL M1-5M-MN68-024BL M5-1R-021BL		M4-8 M3-4-024BL M1-5M-MN19-024BL M5-1L-021BL		Police
	M4-8 M3-3 M1-4-US59 M5-1R		M4-8 M3-1 M1-4-US59 M5-1L		M4-8 M3-2-024BL M1-5M-MN68-024BL M5-1L-021BL		M4-8 M3-2-024BL M1-5M-MN19-024BL M6-3-021BL		
	M4-8 M3-3 M1-4-US59 M5-1L		M4-8 M3-4-024BL M1-5M-MN68-024BL M6-3-021BL		M4-8 M3-2-024BL M1-5M-MN68-024BL M6-3-021BL		M4-8 M3-2-024BL M1-5M-MN19-024BL M5-1L-021BL		

SIGN	SIGN NO.	QUANTITY	SIZE	COLOR	FLASHERS
	TYPE III BARRICADE	11	60"x48"	ORANGE ON WHITE	19
	R11-3	8	60"x30"	BLACK ON WHITE	
	W20-2	4	36"x36"	BLACK ON ORANGE	
	M1-4	15	24"x24"	BLACK ON WHITE	
	M1-5M-MN68-024BL	11	24"x24"	WHITE AND GOLD ON BLUE	
	M1-5M-MN19-024BL	14	24"x24"	WHITE AND GOLD ON BLUE	
	W20-100P	4	30"x24"	BLACK ON ORANGE	
	M3-2-024BL	12	24"x24"	WHITE ON BLUE	
	M3-4-024BL	13	24"x24"	WHITE ON BLUE	
	M5-1R-021BL	10	21"x15"	WHITE ON BLUE	
	M5-1L-021BL	10	21"x15"	WHITE ON BLUE	
	M6-3-021BL	5	21"x15"	WHITE ON BLUE	
	M4-8	40	24"x12"	BLACK ON ORANGE	
	M4-8a	4	24"x18"	BLACK ON ORANGE	

SIGN	SIGN NO.	QUANTITY	SIZE	COLOR
	M3-1	9	24"x24"	BLACK ON WHITE
	M3-3	6	24"x24"	BLACK ON WHITE
	M5-1R	8	21"x15"	BLACK ON WHITE
	M5-1L	5	21"x15"	BLACK ON WHITE
	M6-3	2	21"x15"	BLACK ON WHITE

Light up the Night Parade

Detour Plan

DATE	REVISIONS
	DESCRIPTION

I HEREBY CERTIFY THAT THIS PLAN, SPECIFICATION OR REPORT WAS PREPARED BY ME OR UNDER MY DIRECT SUPERVISION AND THAT I AM A DULY LICENSED ENGINEER UNDER THE LAWS OF THE STATE OF MINNESOTA.

DATE \_\_\_\_\_ REGISTRATION NO. \_\_\_\_\_ 41557

DATE 02/23/2022	S.P. NO.
DRAWN BY G.J.S.	SHEET NO.