



DETOUR SIGNING PLAN

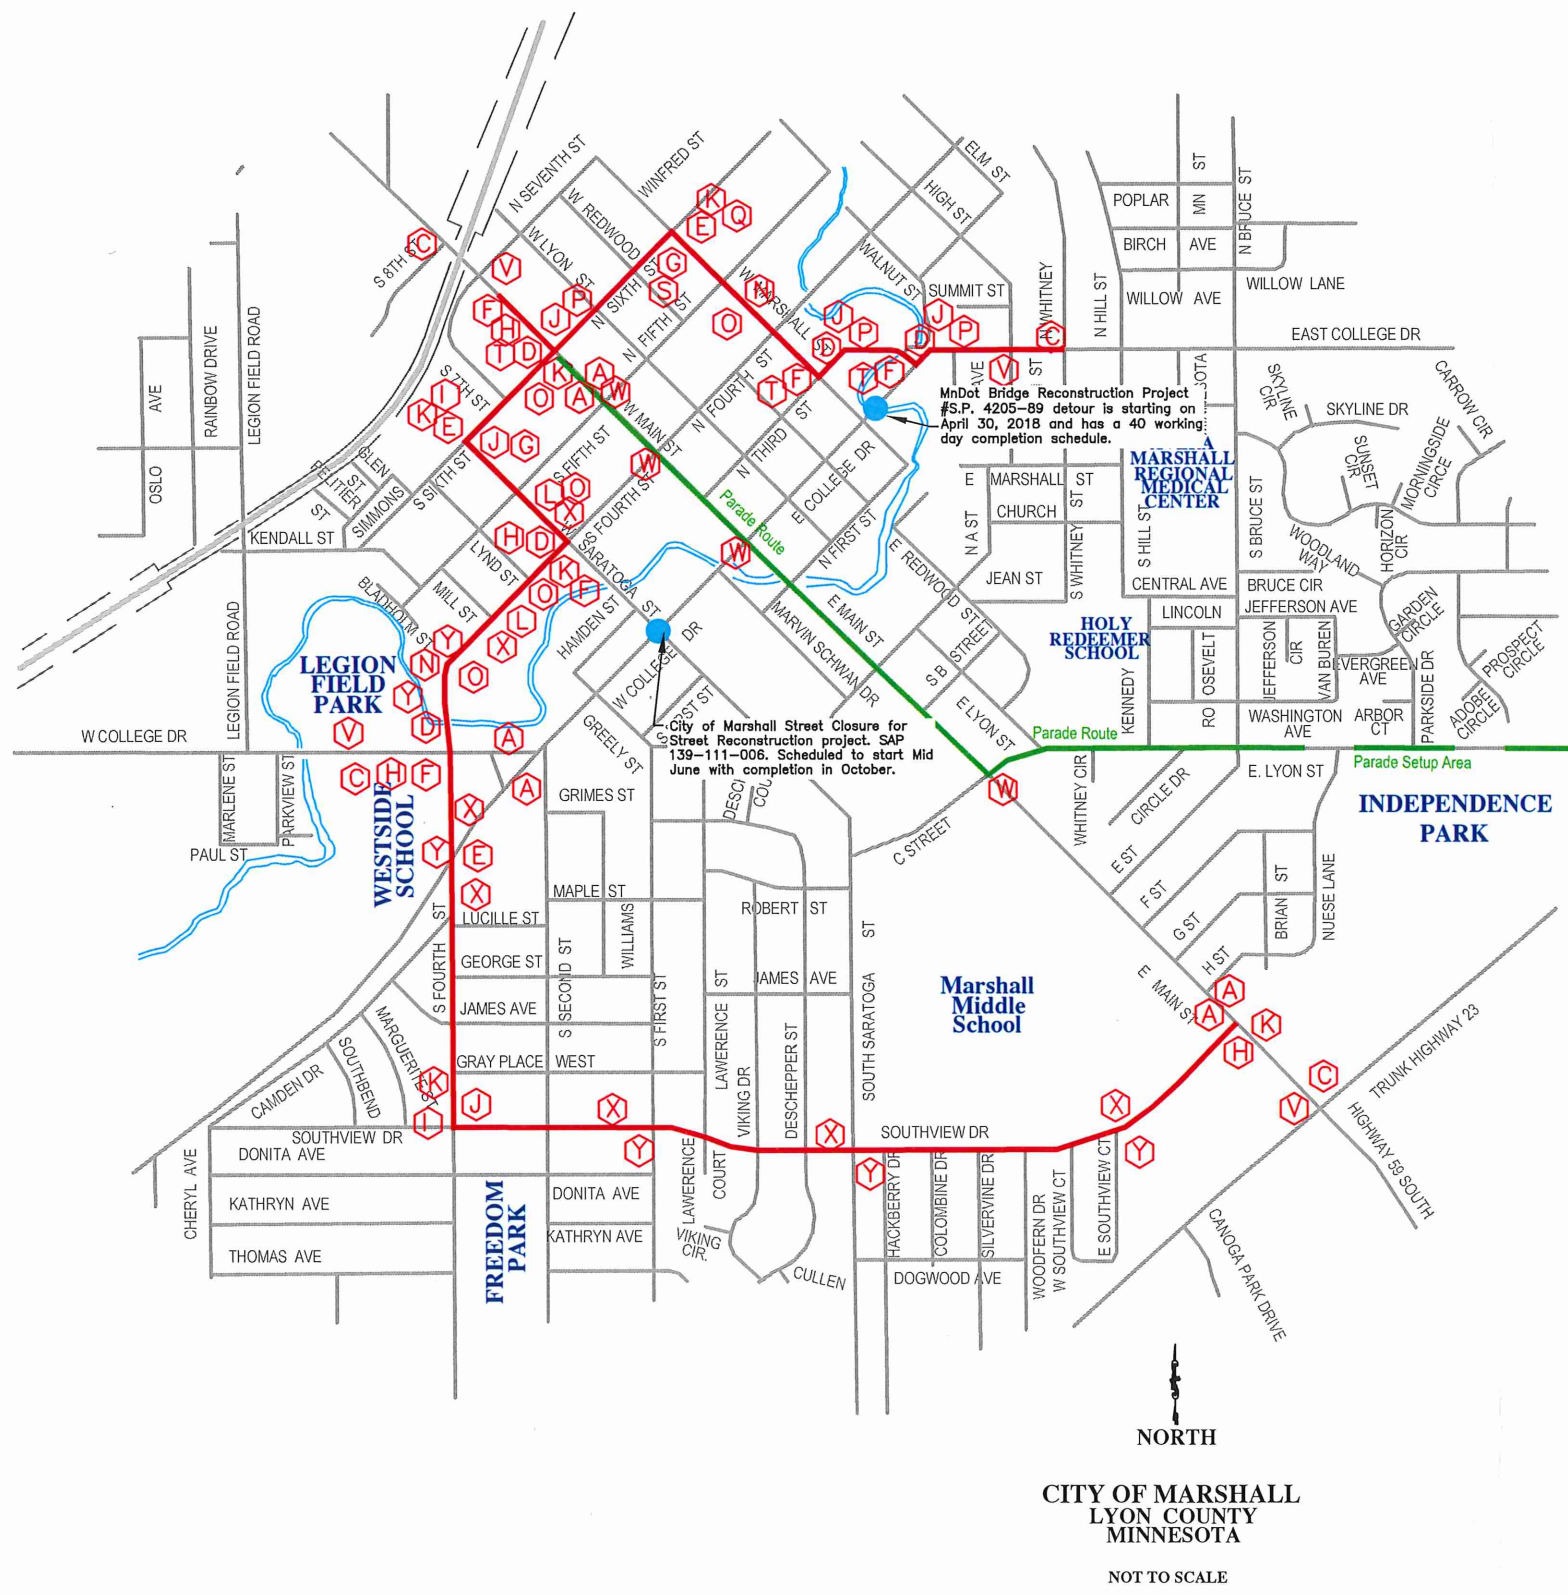

A	ROAD CLOSED G20-2	J	DETOUR NORTH 59 M4-8 M3-1 M1-4 M5-1a (LEFT)	P	DETOUR WEST 68 M4-8 M3-4a M1-5a M5-1a (LEFT)
B	FLASHERS NOT SHOWN G20-2	K	DETOUR NORTH 59 M4-8 M3-1 M1-4 M5-1a (RIGHT)	Q	DETOUR WEST 68 M4-8 M3-4a M1-5a M5-1a (RIGHT)
C	DETOUR AHEAD 1500 FEET *1500' FROM INT. W20-2	L	DETOUR NORTH 19 M4-8 M3-4a M1-5a M6-3a	R	DETOUR WEST 68 M4-8 M3-4a M1-5a M6-3a
D	DETOUR WEST 19 M4-8 M3-4a M1-5a M5-1a (RIGHT)	M	DETOUR SOUTH 19 M4-8 M3-2a M1-5a M6-3a	S	DETOUR EAST 68 M4-8 M3-2a M1-5a M5-1a (LEFT)
E	DETOUR WEST 19 M4-8 M3-4a M1-5a M5-1a (LEFT)	N	DETOUR WEST 19 M4-8 M3-4a M1-5a M6-3a	T	DETOUR EAST 68 M4-8 M3-2a M1-5a M5-1a (RIGHT)
F	DETOUR EAST 19 M4-8 M3-2a M1-5a M5-1a (LEFT)	O	DETOUR EAST 19 M4-8 M3-2a M1-5a M6-3a	U	DETOUR EAST 68 M4-8 M3-2a M1-5a M6-3a
G	DETOUR EAST 19 M4-8 M3-2a M1-5a M5-1a (RIGHT)	X	DETOUR NORTH 59 M4-8 M3-1 M1-4 M6-3	V	END DETOUR M4-8a *500' FROM INT.
H	DETOUR SOUTH 59 M4-8 M3-3 M1-4 M5-1 (RIGHT)	Y	DETOUR SOUTH 59 M4-8 M3-3 M1-4 M6-3	W	Police
I	DETOUR SOUTH 59 M4-8 M3-3 M1-4 M5-1 (LEFT)				

ALL TRAFFIC CONTROL DEVICES SHALL CONFORM TO THE LATEST EDITION OF THE MINNESOTA MANUAL ON UNIFORM TRAFFIC CONTROL DEVICES, INCLUDING THE LATEST FIELD MANUAL FOR TEMPORARY TRAFFIC CONTROL ZONE LAYOUTS

ALL NECESSARY TRAFFIC CONTROL DEVICES AND DETOUR DEVICES ON THIS PROJECT SHALL BE THE RESPONSIBILITY OF THE CITY OF MARSHALL.
ALL TRAFFIC CONTROL DEVICES SHALL HAVE RETROREFLECTIVE SHEETING.

 **CITY ENGINEERS OFFICE**
344 WEST MAIN STREET
MARSHALL, MINNESOTA
56258

Sounds of Summer Parade

Detour Plan

DATE	REVISIONS
	DESCRIPTION

I HEREBY CERTIFY THAT THIS PLAN, SPECIFICATION OR REPORT WAS PREPARED BY ME OR UNDER MY DIRECT SUPERVISION AND THAT I AM A DULY LICENSED ENGINEER UNDER THE LAWS OF THE STATE OF MINNESOTA.

DATE _____ REGISTRATION NO. _____ 41557

DATE 4/26/2018	S.P. NO.
DRAWN BY K.R.J.	SHEET NO.