


State Of Minnesota City of Marshall, Minnesota Project Number SWM-009

Construction Plans for Storm Sewer Work Near

Canoga Park Drive
Starting 600ft SE of TH23 and 400ft NE of Canoga Park Dr,
Continuing NE for 175ft
SECTION 10 T111N, R41W

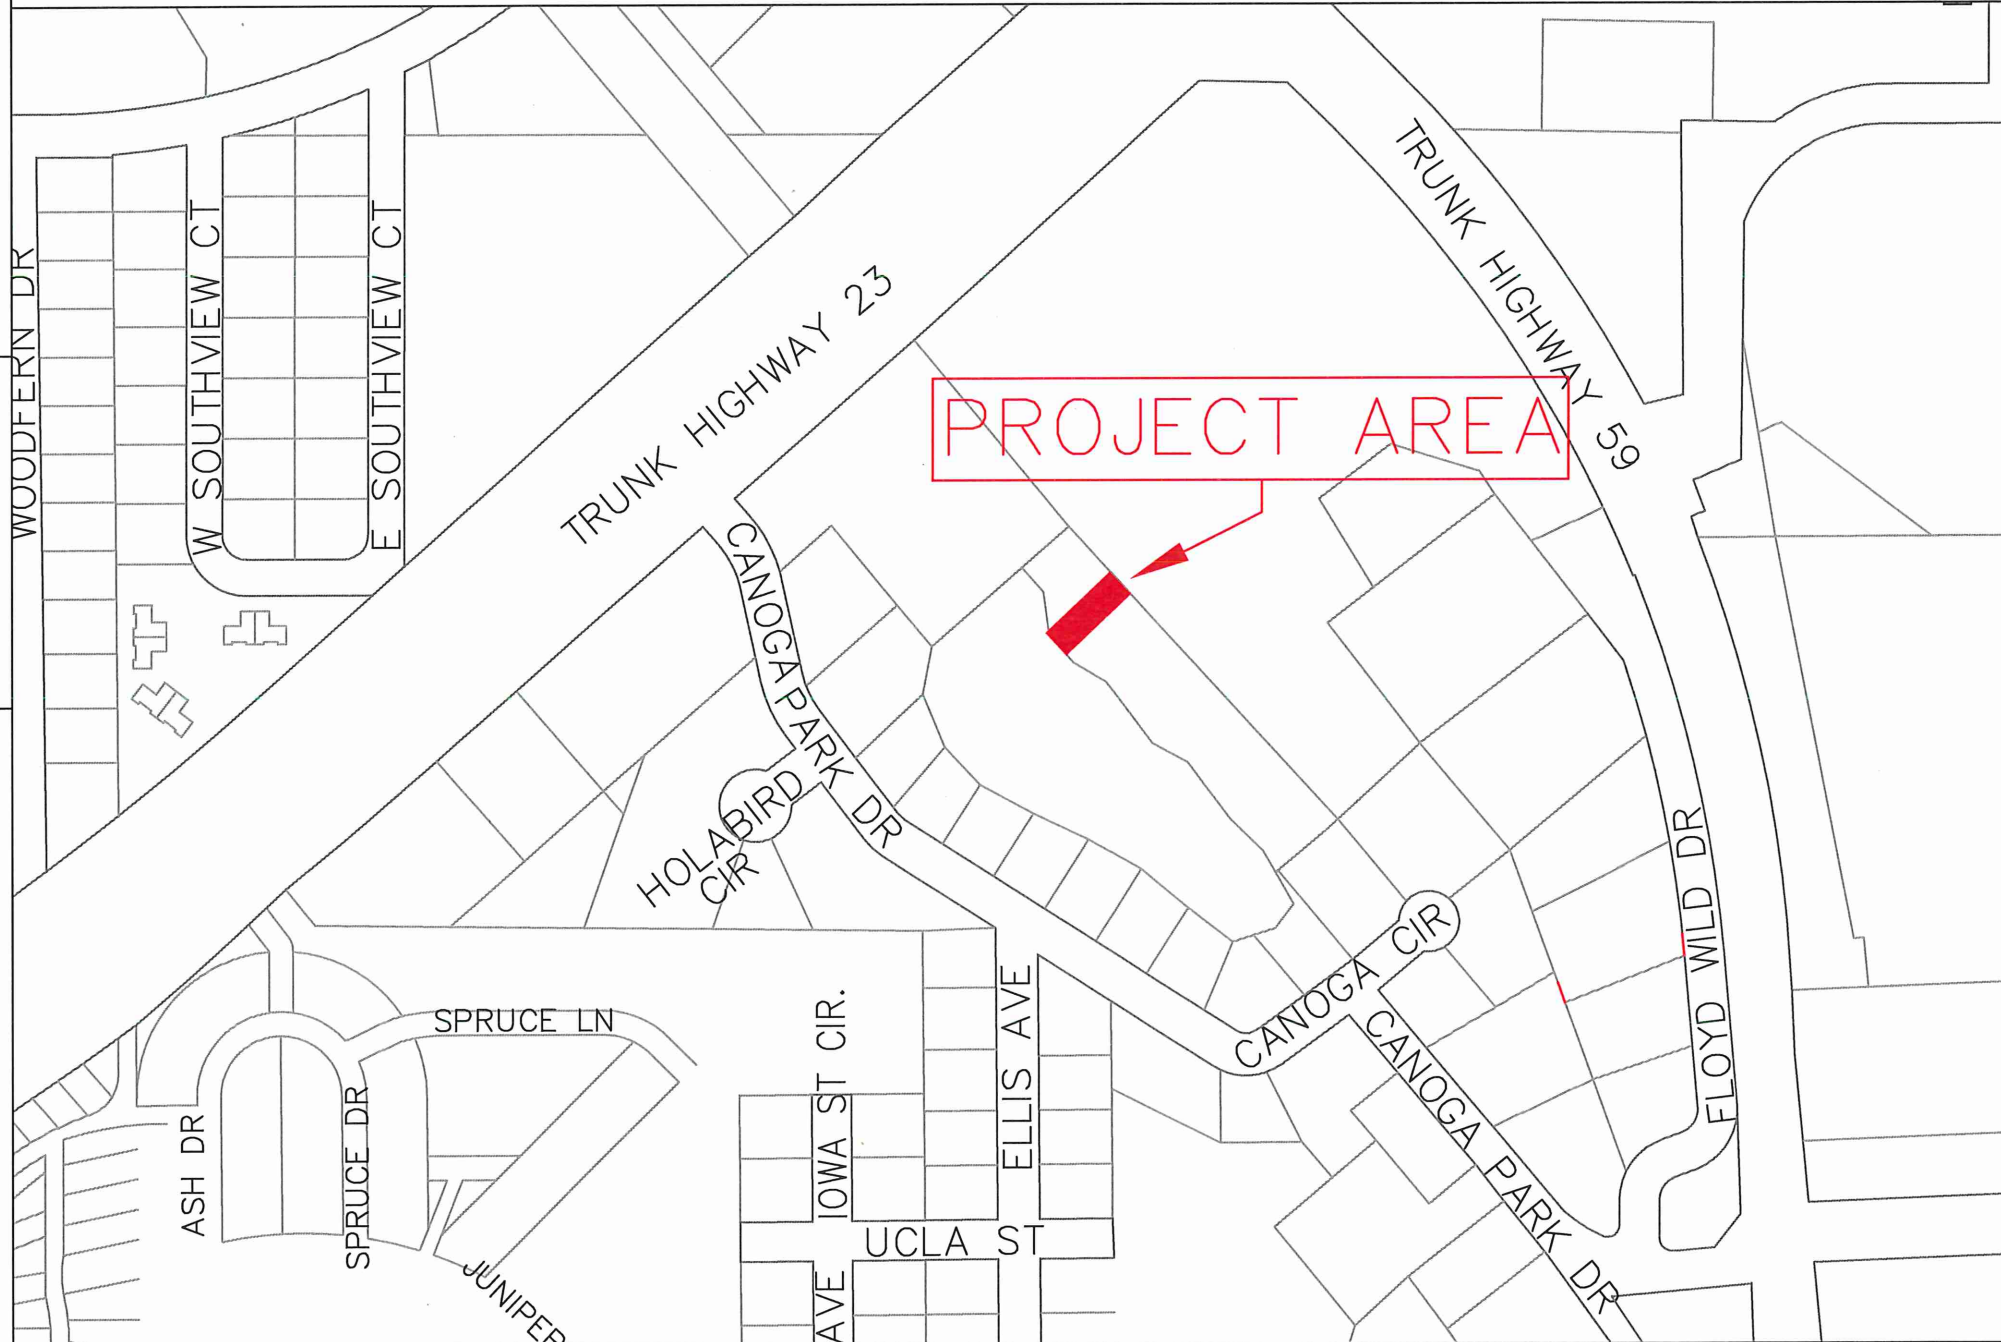

LEGEND

- ALIGNMENT STATIONS —————
- EXISTING GAS LINE — GAS — GAS —
- EXISTING COMMUNICATION LINE —————
- EXISTING FIBER LINE — FIB — FIB —
- EXISTING UNDERGROUND POWER —————
- EXISTING STREET LIGHT Ⓢ
- EXISTING CATCH BASIN □
- EXISTING STORM MANHOLE ⊙
- EXISTING SANITARY MANHOLE ⊙
- EXISTING HYDRANT Ⓜ
- EXISTING WATER VALVE Ⓜ
- NEW CATCH BASIN □
- NEW HYDRANT Ⓜ
- NEW WATER VALVE Ⓜ
- NEW SANITARY MANHOLE ⊙
- NEW STORM MANHOLE ⊙
- BENCHMARK TOP NUT HYDRANT ⊕

SPECIFICATION REFERENCE

THE 2020 EDITION OF THE MINNESOTA DEPARTMENT OF TRANSPORTATION "STANDARD SPECIFICATIONS FOR CONSTRUCTION" SHALL GOVERN.

ALL TRAFFIC CONTROL DEVICES SHALL CONFORM TO THE LATEST EDITION OF THE MINNESOTA MANUAL ON UNIFORM TRAFFIC CONTROL DEVICES, INCLUDING THE LATEST FIELD MANUAL FOR TEMPORARY TRAFFIC CONTROL ZONE LAYOUTS.

THE CITY OF MARSHALL STANDARD SPECIFICATIONS AND SPECIAL PROVISIONS.

PROJECT LENGTH

GROSS LENGTH	175	FEET	0.03	MILES
EXCEPTIONS	0	FEET	0.00	MILES
NET LENGTH	175	FEET	0.03	MILES

SCALES

PLAN	1"=20'
PROFILE	1"=5'

INDEX

SHEET NO.	DESCRIPTION
1	Title Sheet
2	Estimated Quantity Sheet
3-4	SWPPP Sheet
5	Removal Sheet
6	Plan & Profile Sheet

I HEREBY CERTIFY THAT THIS PLAN WAS PREPARED BY ME OR UNDER MY DIRECT SUPERVISION AND THAT I AM A DULY LICENSE PROFESSIONAL ENGINEER UNDER THE LAWS OF THE STATE OF MINNESOTA.

DESIGN ENGINEER, PRINTED NAME _____ DATE _____

APPROVED: CITY ENGINEER, MARSHALL MINNESOTA _____ DATE _____
REG NO 53322




DESIGNED BY: JRL
DRAWN BY: JRL
APPROVED BY: JRA
SCALE: N/A

DATE	REVISIONS	INIT.


MARSHALL
 ENGINEERING DEPARTMENT
 344 WEST MAIN STREET
 MARSHALL, MINNESOTA
 56258

CANOGA POND
TITLE SHEET

CITY PROJECT NO. SWM-009	DATE 01/15/2024
STATE AID PROJECT NO.	SHEET NO. 1 OF 6

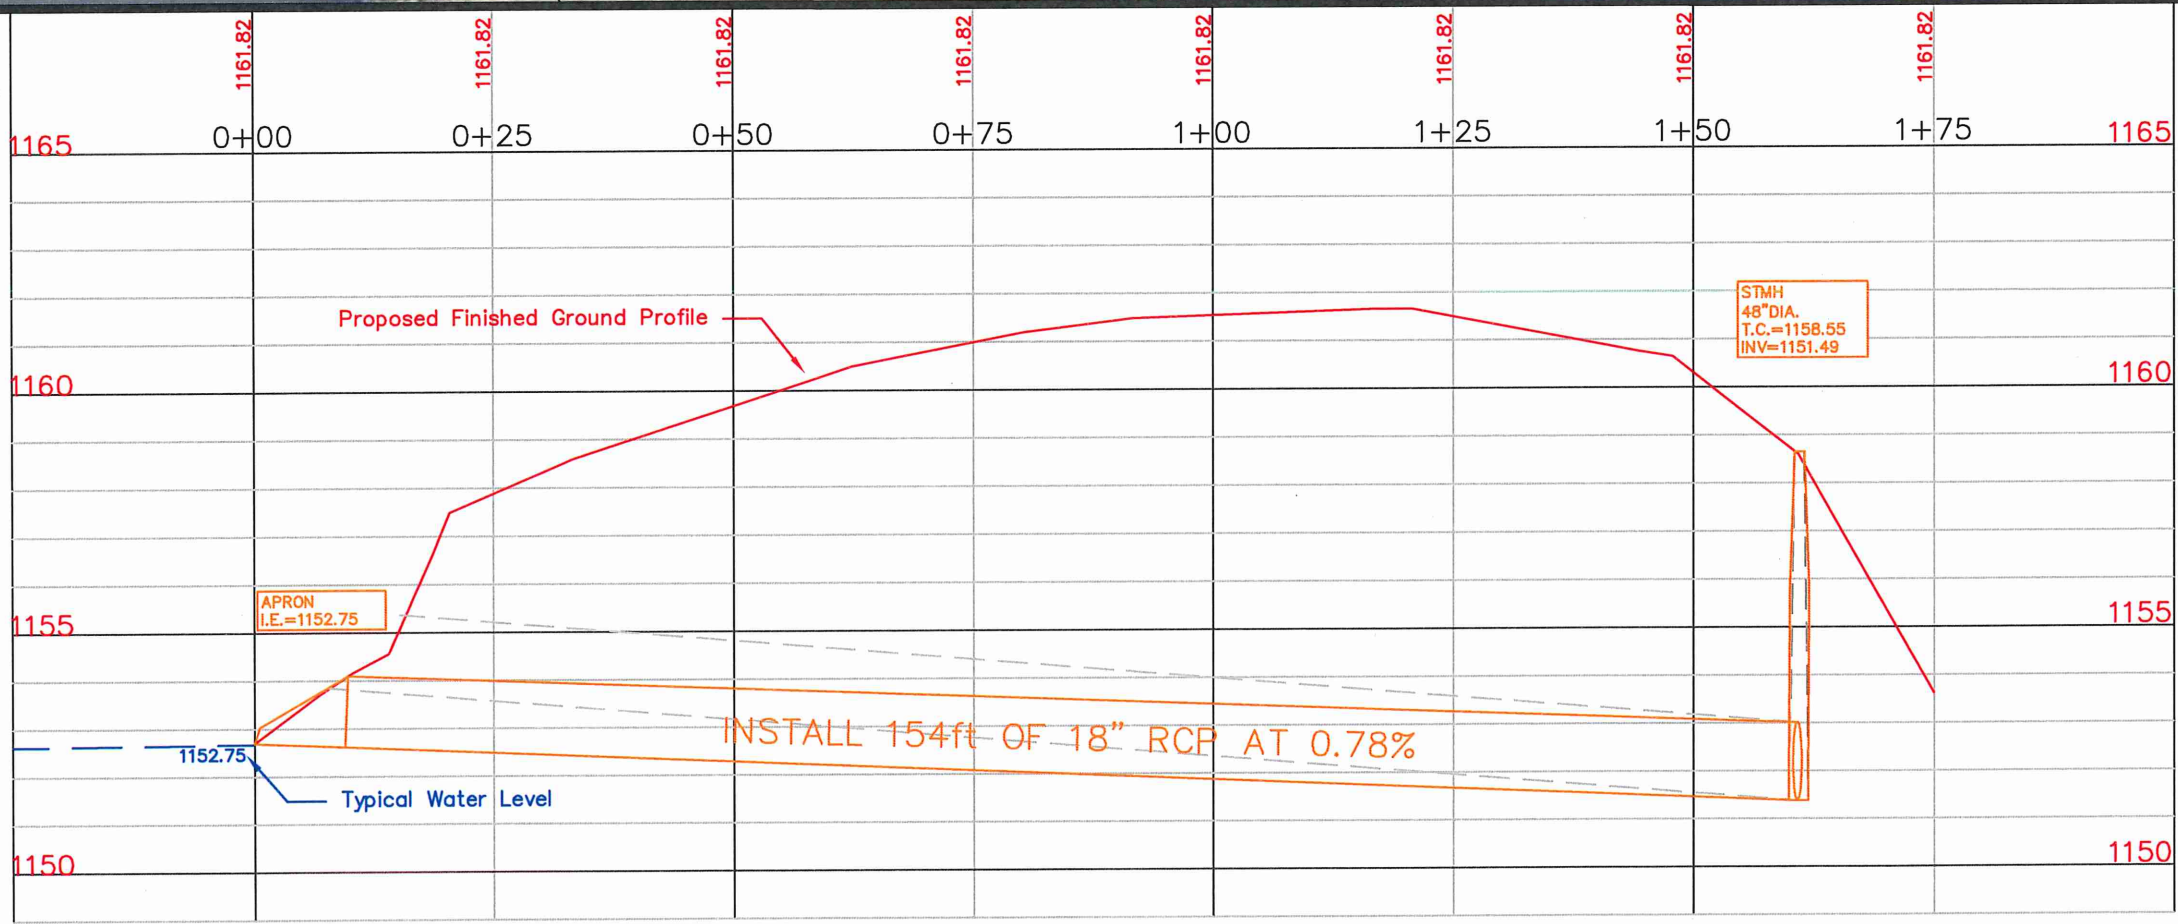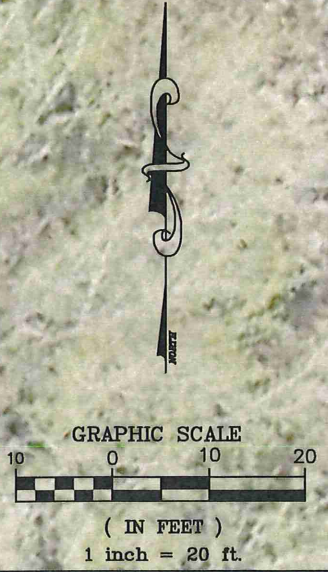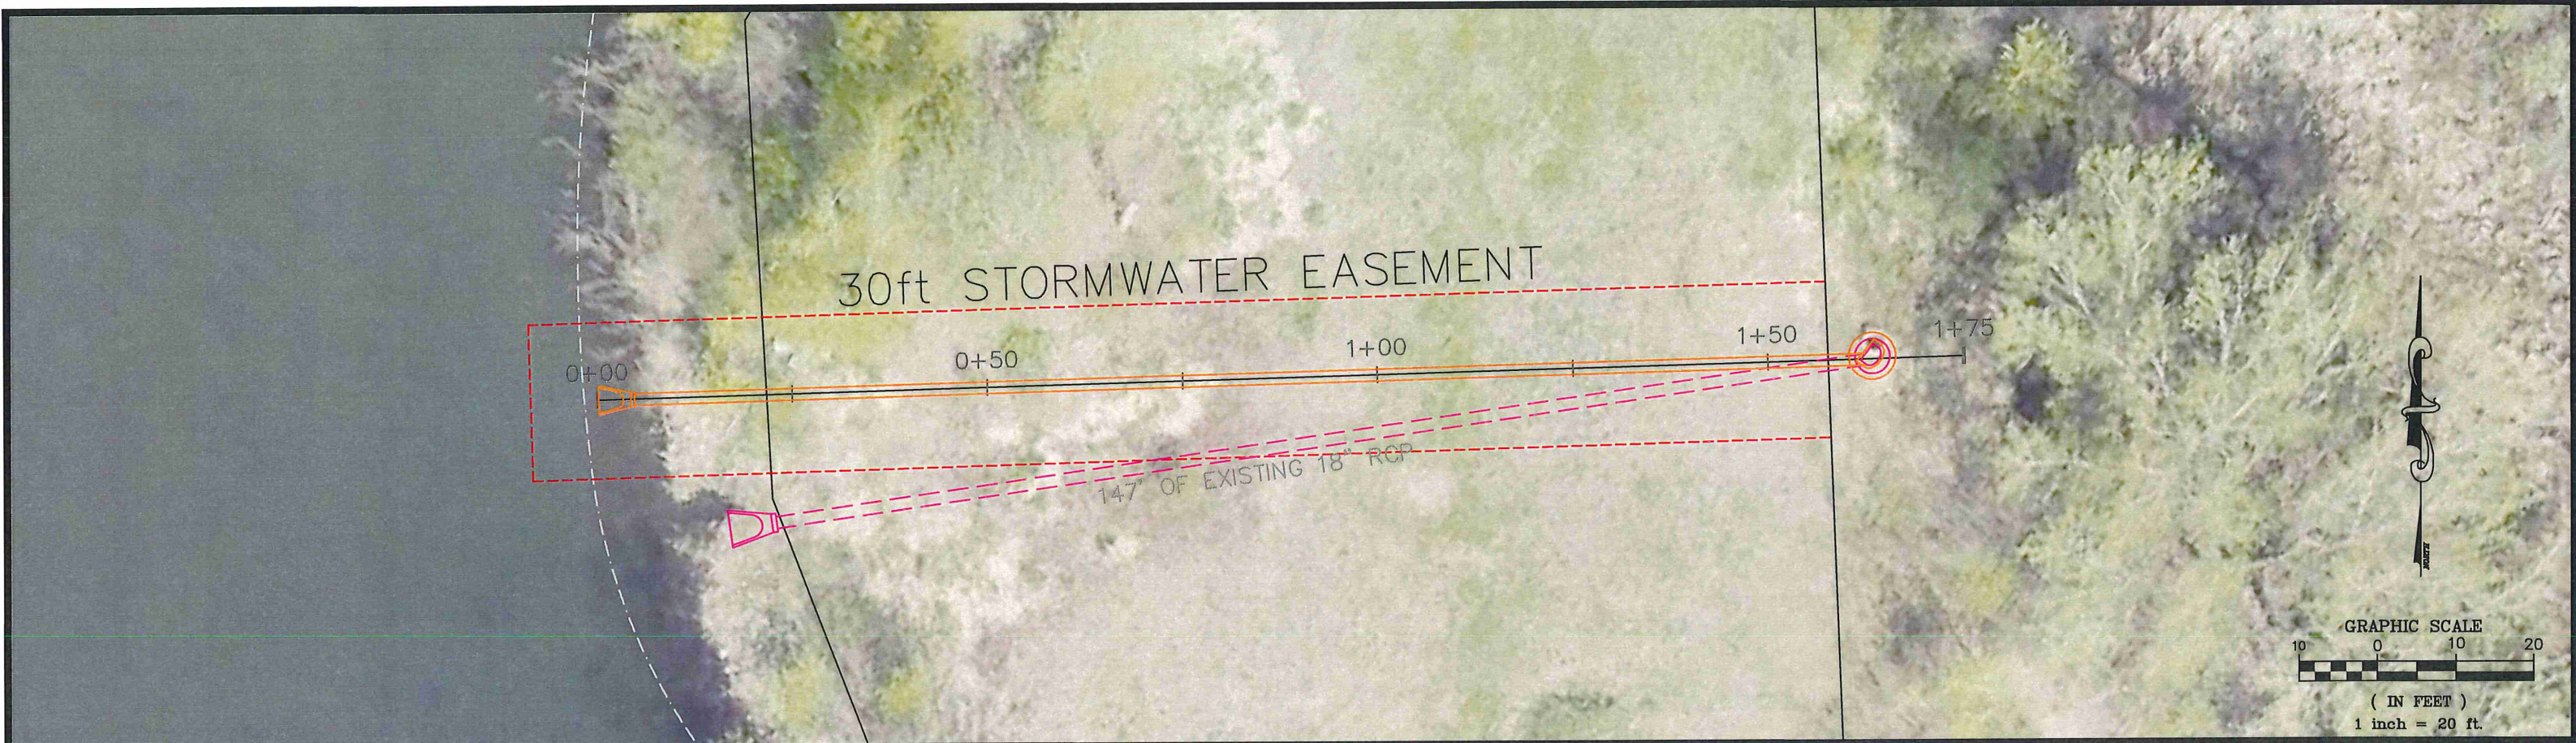

DESIGNED BY: JRL
 DRAWN BY: JRL
 APPROVED BY: JRA
 SCALE: 1"=20'

DATE	REVISIONS	INIT.


MARSHALL
 ENGINEERING DEPARTMENT
 344 WEST MAIN STREET
 MARSHALL, MINNESOTA
 56258

CANOGA POND
 PLAN & PROFILE

I HEREBY CERTIFY THAT THIS PLAN, SPECIFICATION OR REPORT WAS PREPARED BY ME OR UNDER MY DIRECT SUPERVISION AND THAT I AM A DULY LICENSED ENGINEER UNDER THE LAWS OF THE STATE OF MINNESOTA.
 DATE _____ LICENSE NO. 53322

CITY PROJECT NO. SWM-009 DATE 01/15/2024
 STATE AID PROJECT NO. SHEET NO. 6 OF 6