

**RESOLUTION NUMBER \_\_\_\_\_, SECOND SERIES**

**RESOLUTION GRANTING A PETITION FOR VACATION OF UTILITY EASEMENTS  
IN THE CITY OF MARSHALL**

WHEREAS, a petition for vacation of utility easements was submitted from the owner(s) of the property where the easements are proposed to be vacated in the City of Marshall, County of Lyon, State of Minnesota; legally described and shown on the maps, as per attached Exhibit A, to-wit;

AND WHEREAS, such petition was ordered to be filed for record with the City Administrator and a hearing ordered on such petition;

AND WHEREAS, a public hearing was held on March 12, 2019 before the City Council on such petition after due published and posted notice had been given on March 1, 2019, as well as personal notice mailed to affected property owners by the clerk on March 1, 2019, and all persons interested were given an opportunity to be heard.

NOW THEREFORE BE IT RESOLVED BY THE CITY COUNCIL OF MARSHALL, MINNESOTA:

1. The Mayor and City Clerk/Financial Director hereby resolve the granting of the petition for vacation of the utility easements located in the City of Marshall, County of Lyon, State of Minnesota, as legally described above.
2. A copy of this resolution, after the same shall go into effect, duly certified by the City Administrator, shall be filed for record and duly recorded in the office of the Registrar of Deeds in and for Lyon County, Minnesota.

Passed and adopted by the Council this 12<sup>th</sup> day of March, 2019.

\_\_\_\_\_  
Robert J. Byrnes, Mayor

ATTEST:

\_\_\_\_\_  
City Clerk

This Instrument Drafted by:  
Glenn J. Olson, P.E.  
Director of Public Works / City Engineer

## EXHIBIT A

**That portion of utility easements located on the easterly side of Lot 3 and the westerly side of Lot 4, Block One, Carr Estates Fourth Addition, excepting the northerly 7.5 ft. and southerly 7.5 ft. of said easements**

TRUNK HIGHWAY 23

CEDAR LN

LILAC DR

TIMBERLANE DR

MAPLE LN

GENESIS AVENUE

STREET

SIENNA

IMPALA CT

COUGAR CT

SCOTT STREET

WINDSTAR STREET

SOUTH SARATOGA

JAGUAR CT

SCOTT CIRCLE

THUNDERBIRD ROAD

VIPER CIRCLE

COUNTY STATE AID HIGHWAY 67

DENALI STREET

MERCEDES DR

CADILLAC ROAD


CONTINENTAL ST

CONTINENTAL STREET

THUNDERBIRD ROAD



Not To Scale

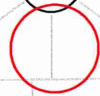

CITY ENGINEERS OFFICE  
344 WEST MAIN STREET  
MARSHALL, MINNESOTA  
56258

Exhibit A Area Map

DATE  
02/20/19

Vacate Easement  
Carr Estates 4

SHEET NO.  
1 OF 2

WINDSTAR STREET

BLOCK  
Lot 1 CARR ESTATES  
TWO

BLOCK  
Lot 1  
THREE

CARR ESTATES FOURTH ADDITION

Lot 1

Lot 6

BLOCK

SCOTT CIRCLE

Lot 2

Lot 5


806

ONE

VACATE EASEMENT

Lot 3  
27-137-003-0

Lot 4

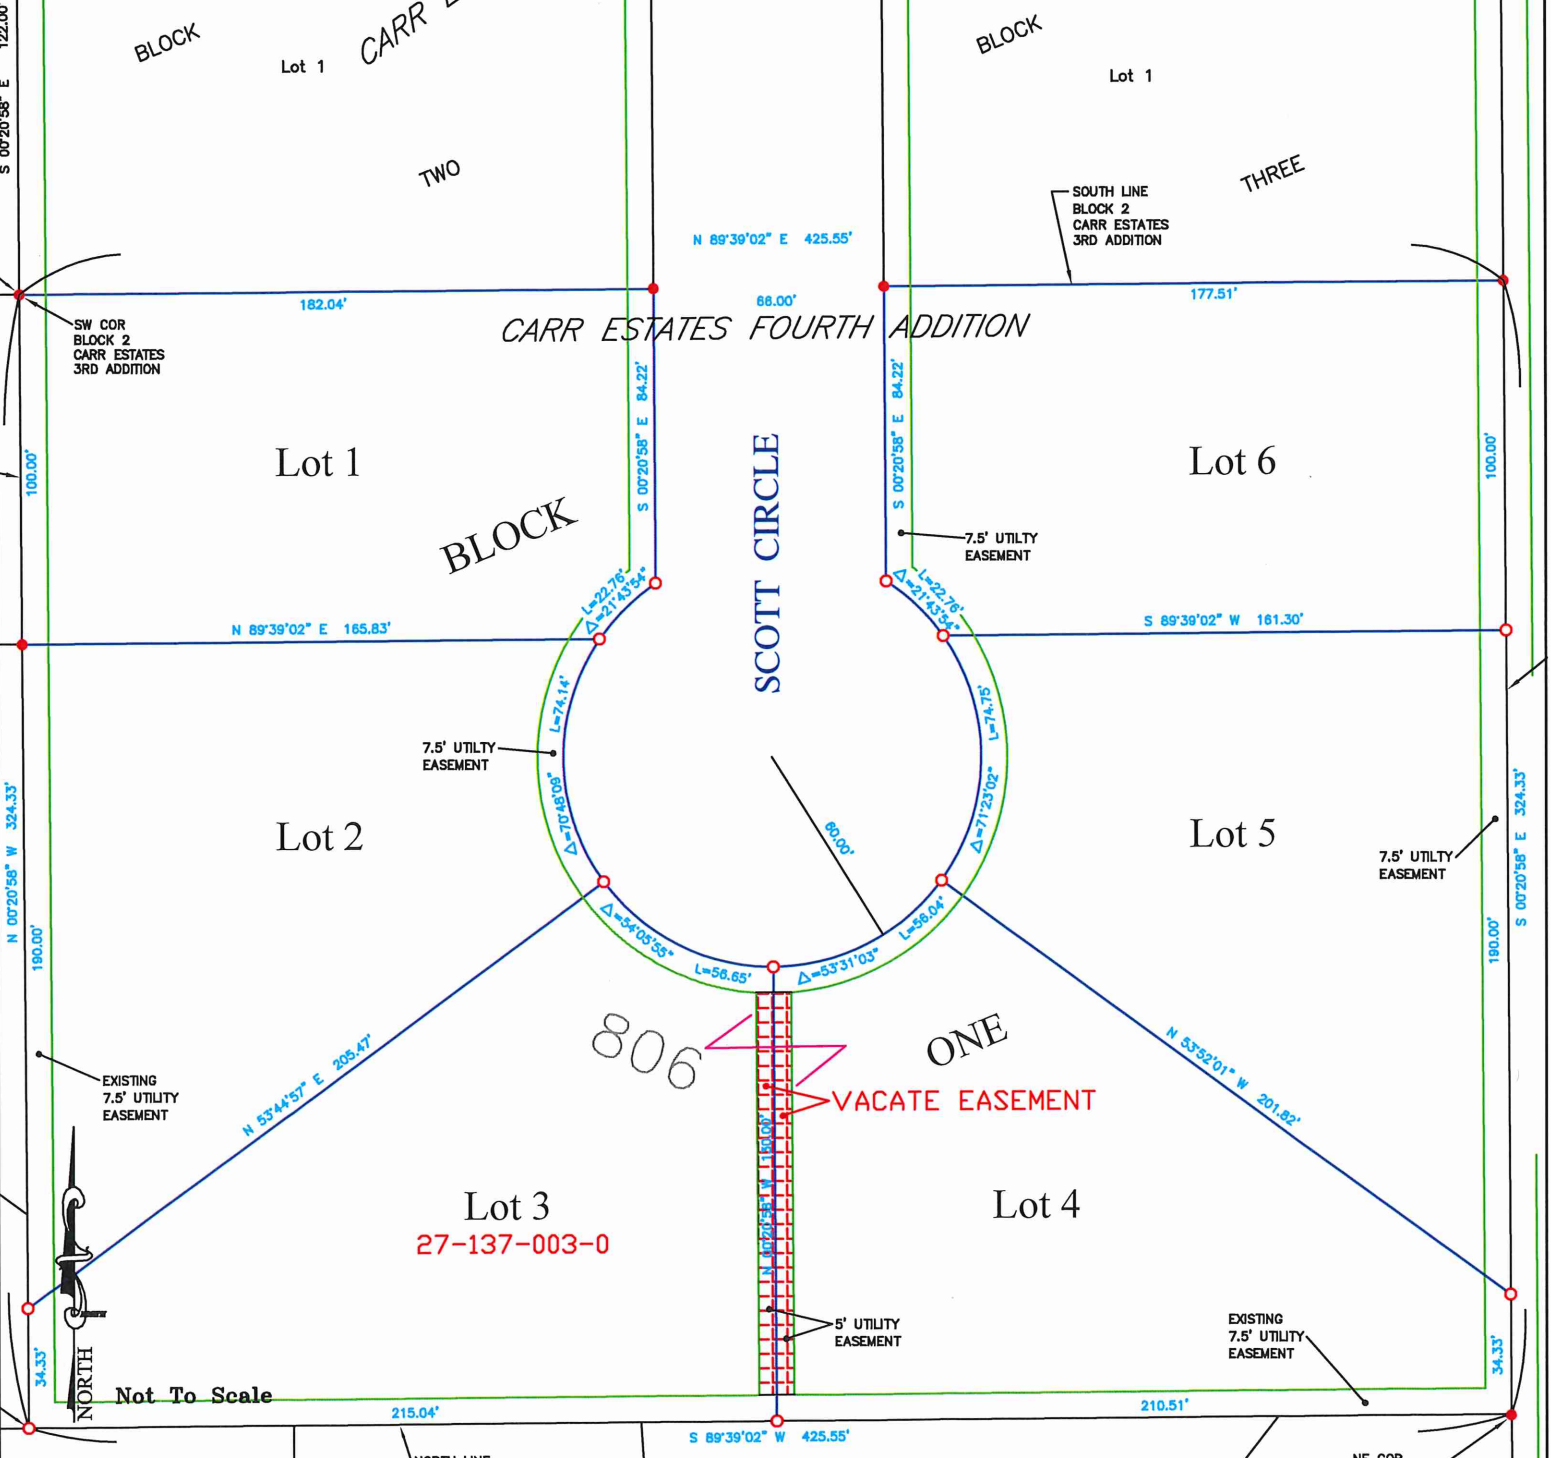

CITY ENGINEERS OFFICE  
344 WEST MAIN STREET  
MARSHALL, MINNESOTA  
56258

Exhibit A

DATE  
02/20/19

Vacate Easement

SHEET NO.  
2 OF 2