


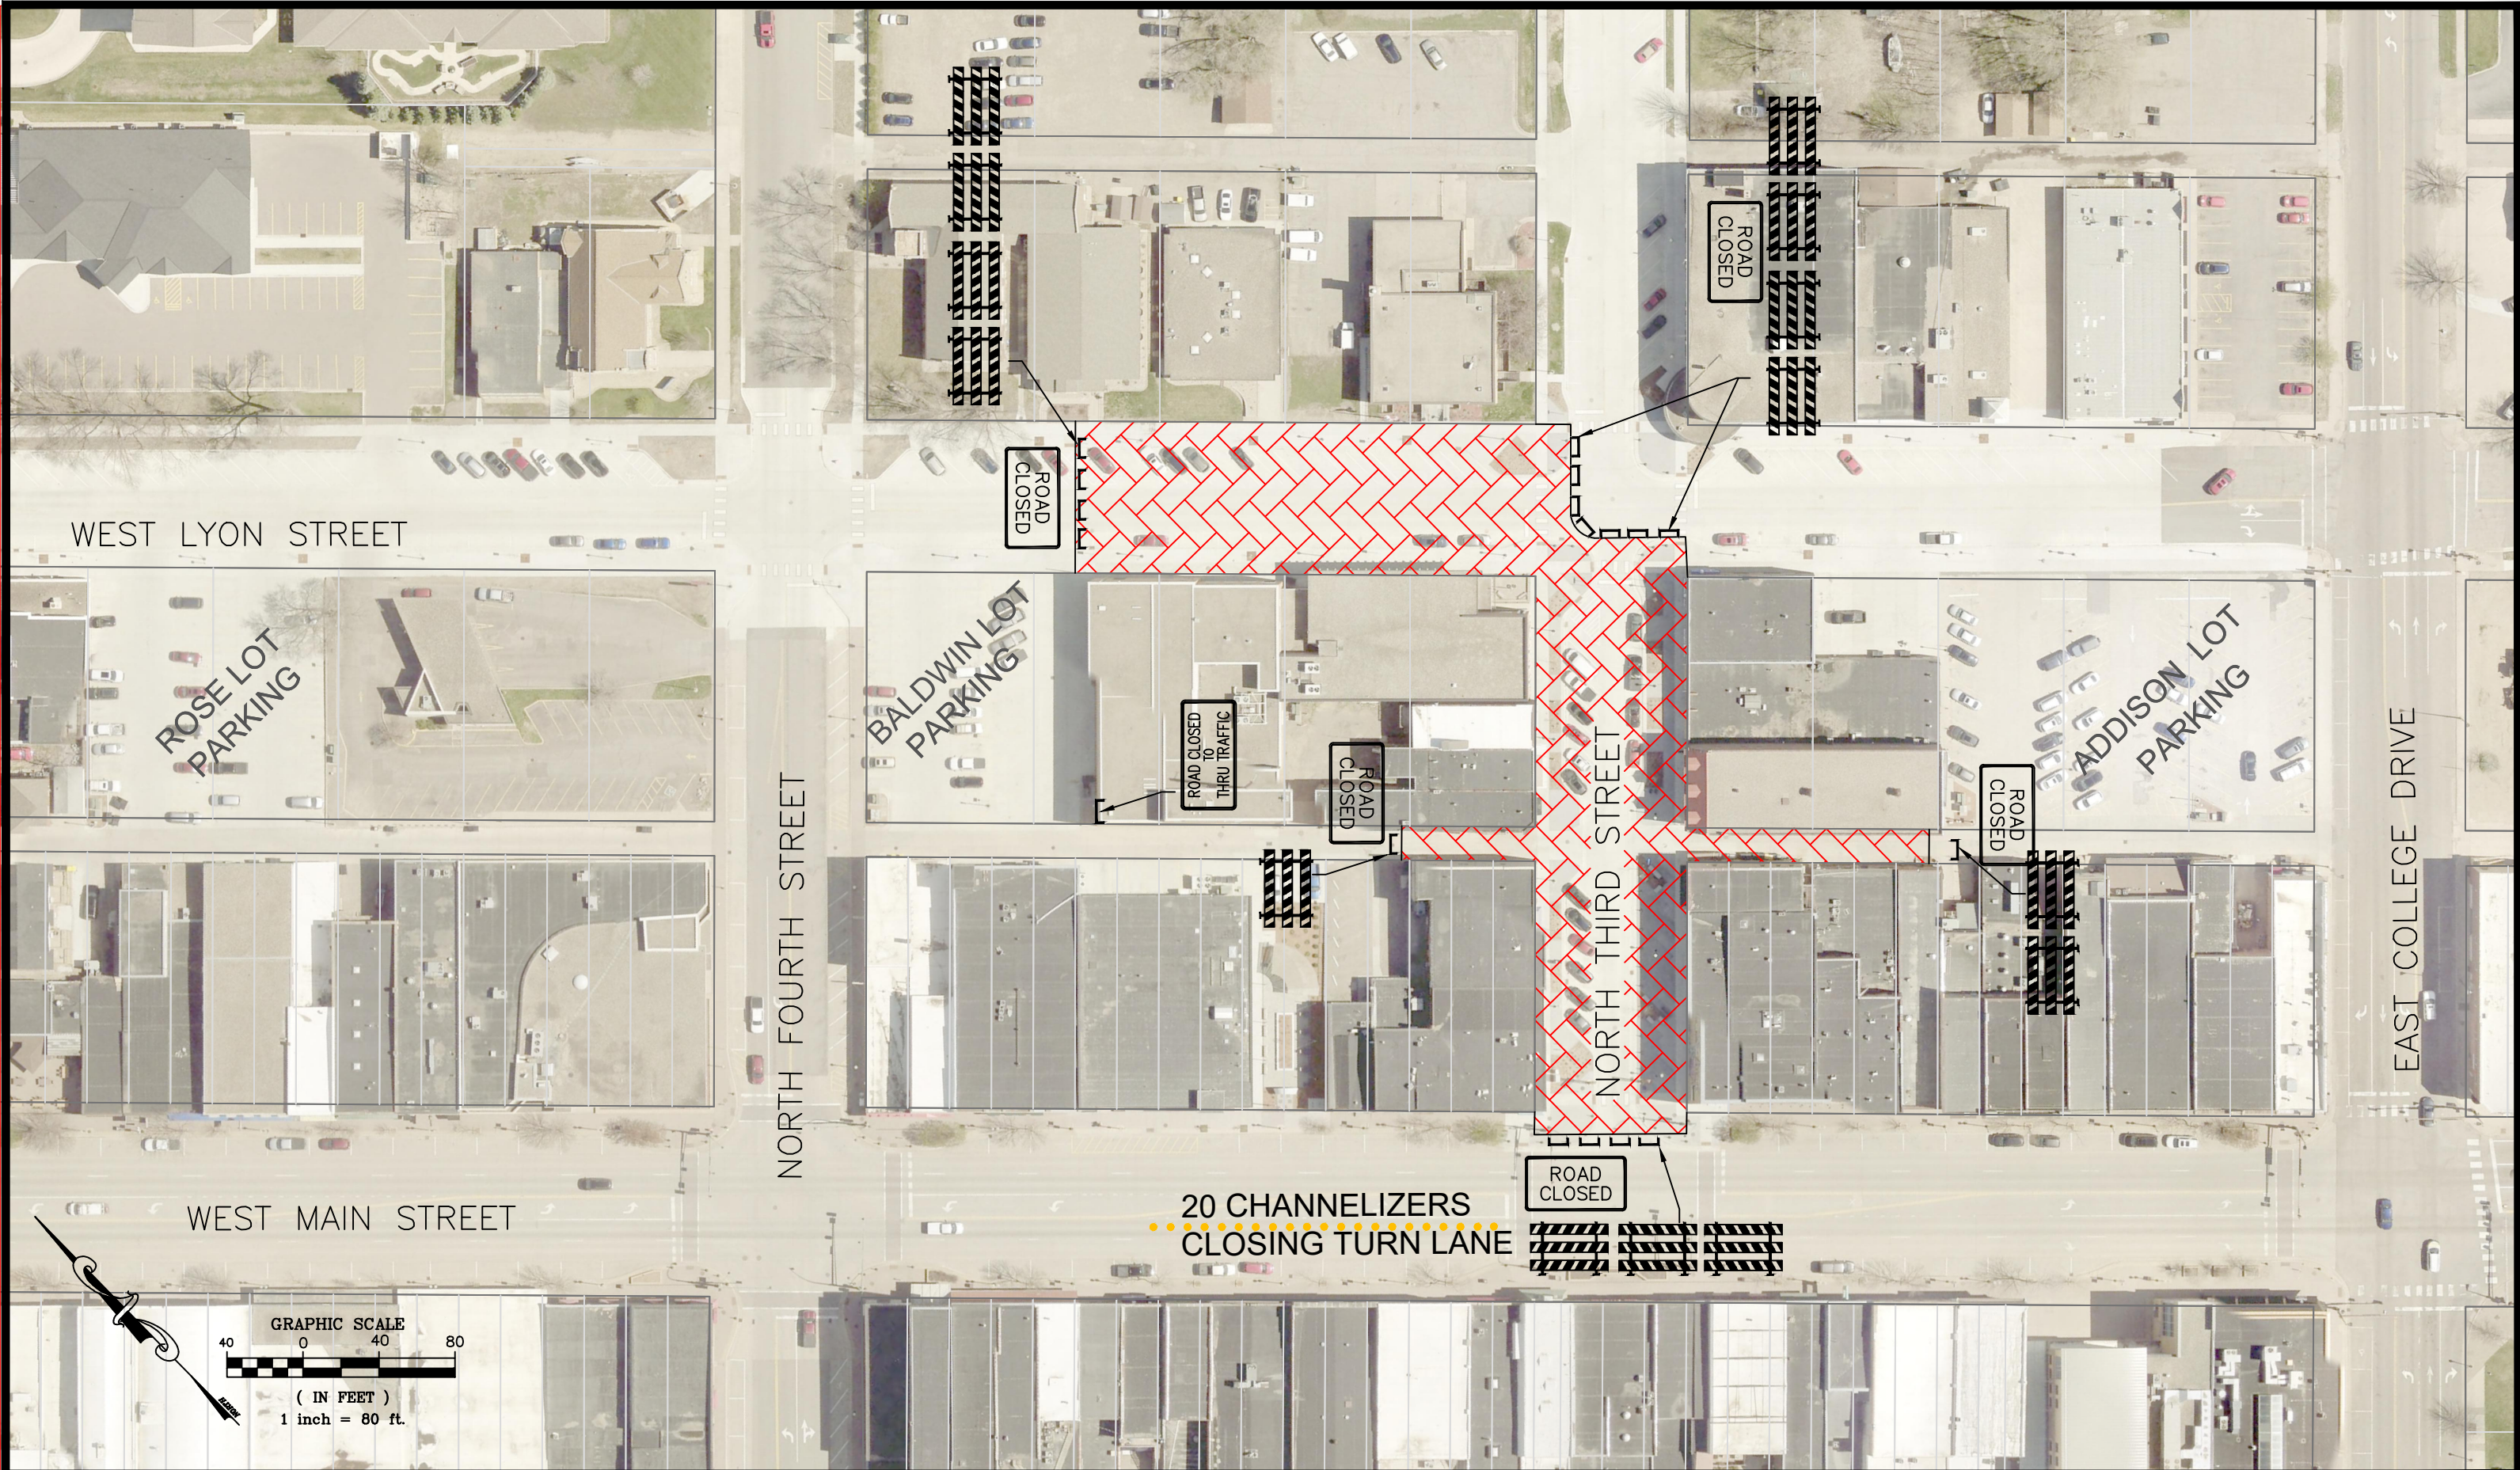

DESIGNED BY: <u>G.J.S.</u>	DATE	REVISIONS	INIT.	ENGINEERING DEPARTMENT 344 WEST MAIN STREET MARSHALL, MINNESOTA 56258	JUNETEENTH ROAD CLOSURE	I HEREBY CERTIFY THAT THIS PLAN, SPECIFICATION OR REPORT WAS PREPARED BY ME OR UNDER MY DIRECT SUPERVISION AND THAT I AM A DULY LICENSED ENGINEER UNDER THE LAWS OF THE STATE OF MINNESOTA. DATE _____ LICENSE NO. _____	CITY PROJECT NO.	DATE 03/25/2025
DRAWN BY: <u>G.J.S.</u>							STATE AID PROJECT NO. NA	SHEET NO. 1 OF 1
APPROVED BY: <u>J.R.A.</u>								
SCALE: 1"=80'								