

PLOT PLAN

PRAIRIE STREET

HABIT FOR HUMANTY HOUSE
711 PRAIRIE STR MAUSTON
PLOT PLAN

@SCALE 1" = 10 FT

MIKE BORRESON
608 548 3679


USED KOLBE KOLBE
WINDOWS, SO IF ANOTHER
BRAND IS USED WE WILL
NEED TO CHANGE ROUGH
OPENINGS.

MC CULICK HOME DESIGN L.L.C.
30230 OXFORD RD
ELROY WIS. 53929


MC CULICK HOME DESIGN L.L.C.

THESE PLANS ARE INTENDED AS A GUIDE FOR OUR
CUSTOMERS AND BUILDERS. MC CULICK HOME DESIGN L.L.C.
IS NOT A CERTIFIED ARCHITECT OR ENGINEER AND MAKES
NO REPRESENTATION OR WARRANTY ON CONSTRUCTION
PRACTICE OR LOCAL CODES. MC CULICK HOME DESIGN
L.L.C. IS NOT RESPONSIBLE FOR ANY ERRORS, OMISSIONS,
OR IMPROPER CONSTRUCTION.


WAYNE 608 547 0151

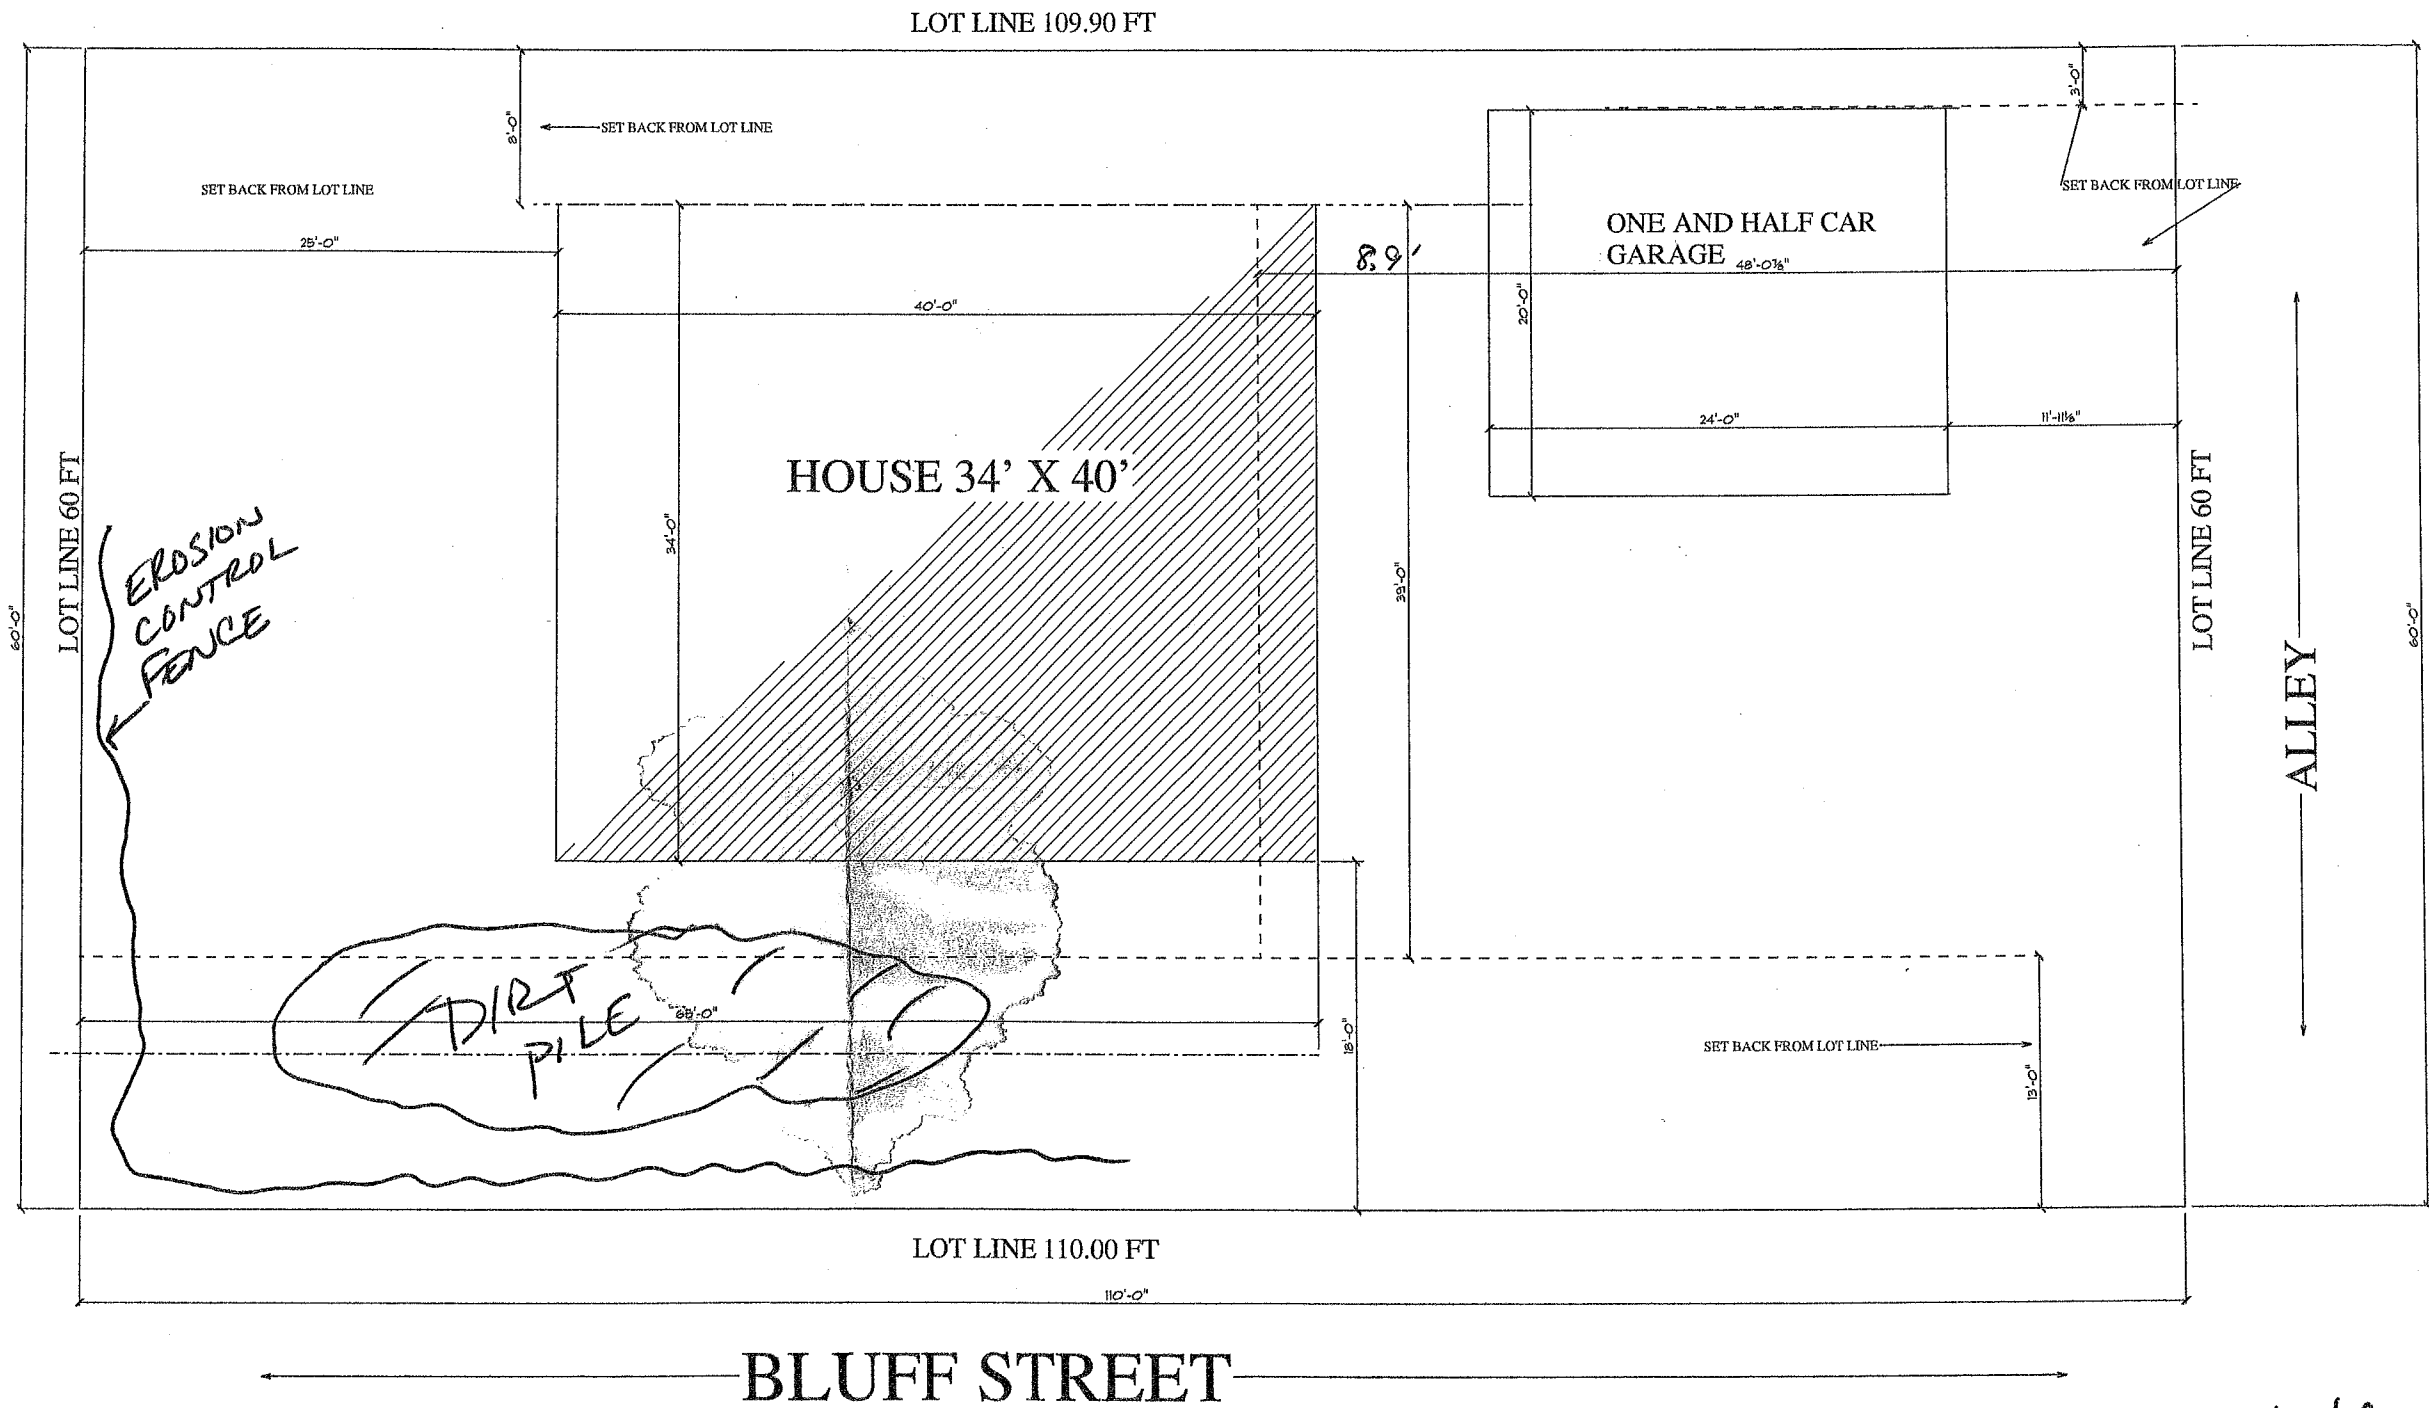


8/6/26
JKN

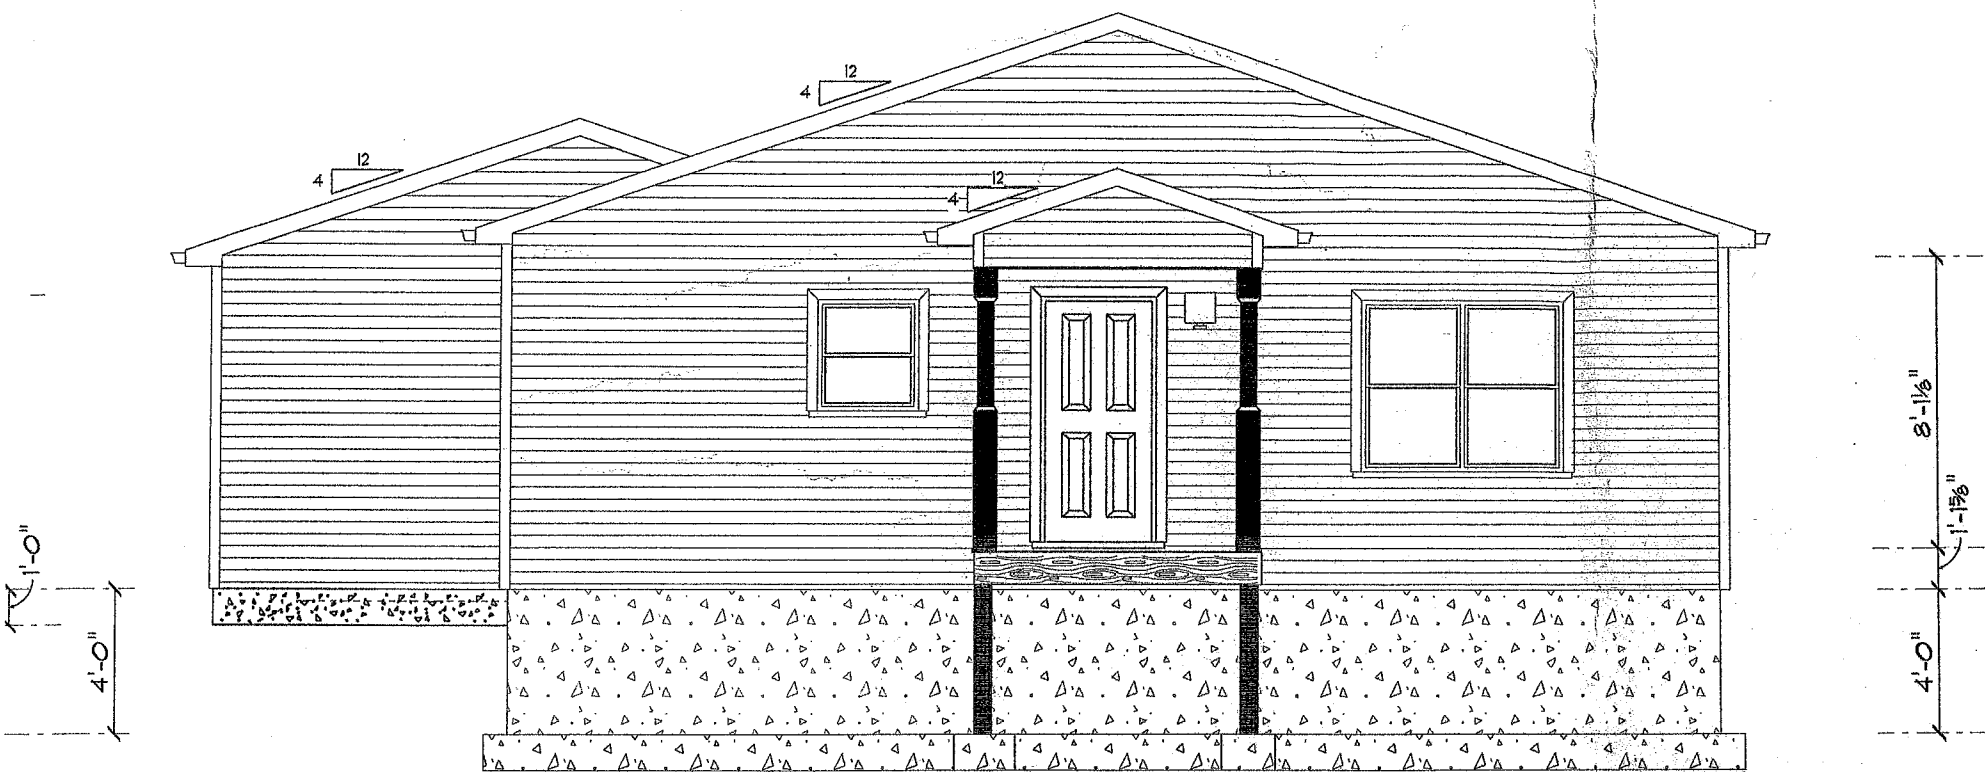


FRONT ELEVATION
@SCALE 3/16" = 12"

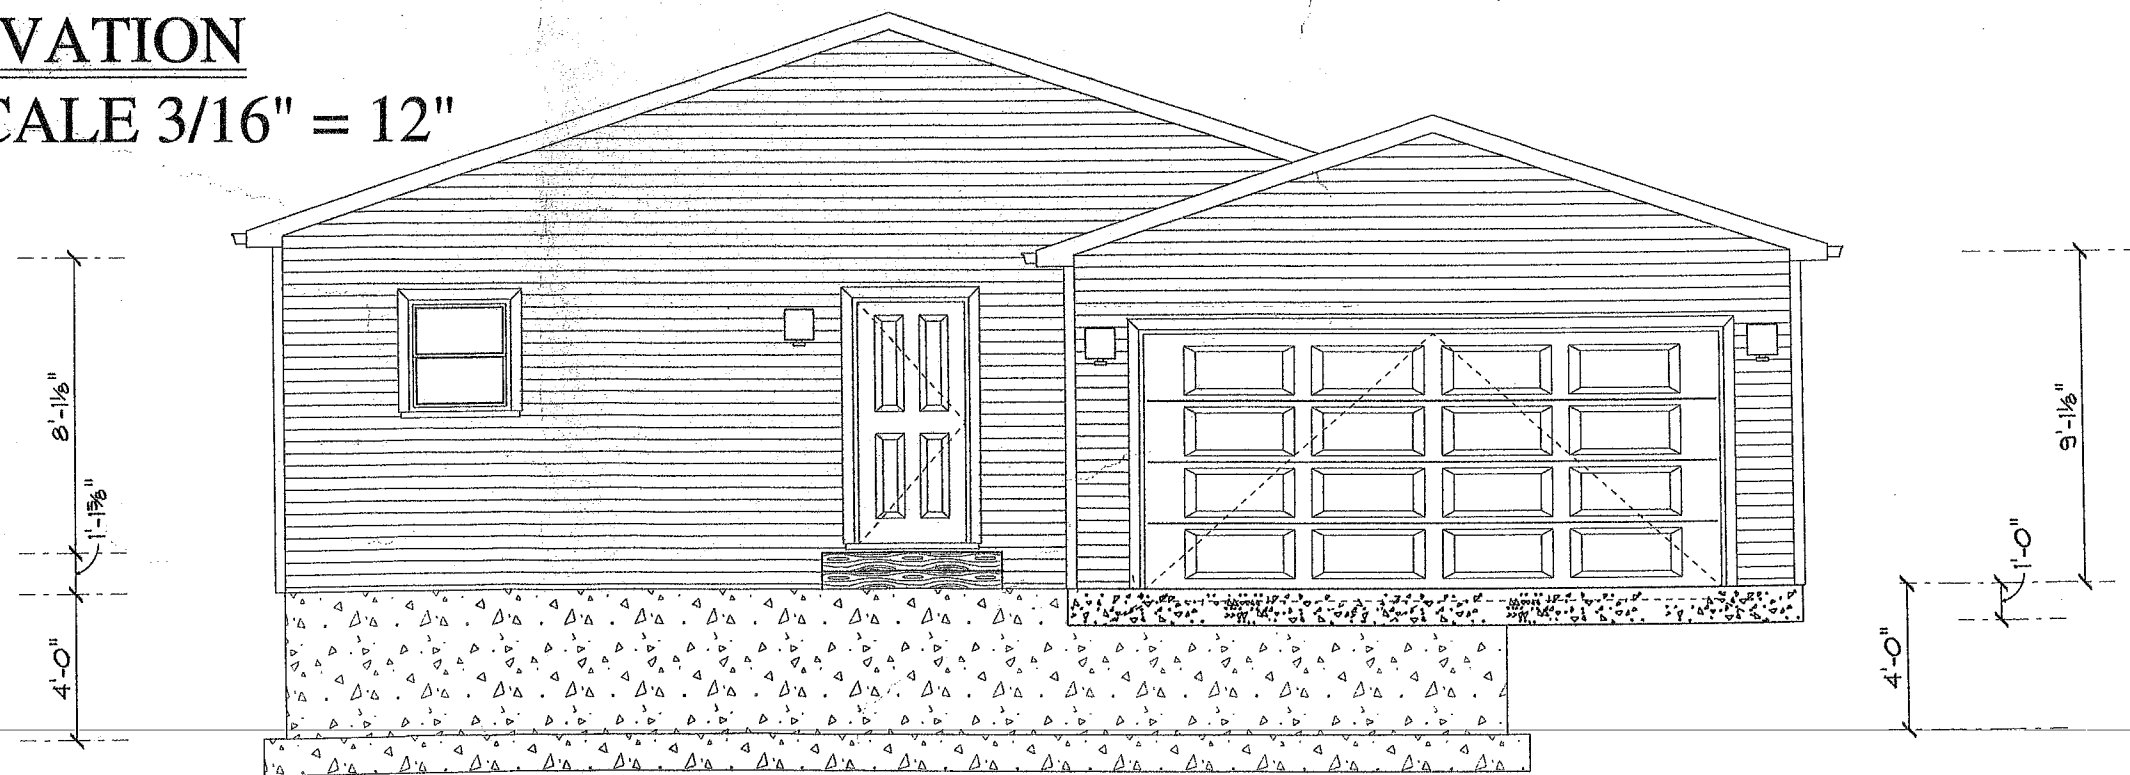

REAR ELEVATION
@SCALE 1/4" = 12"

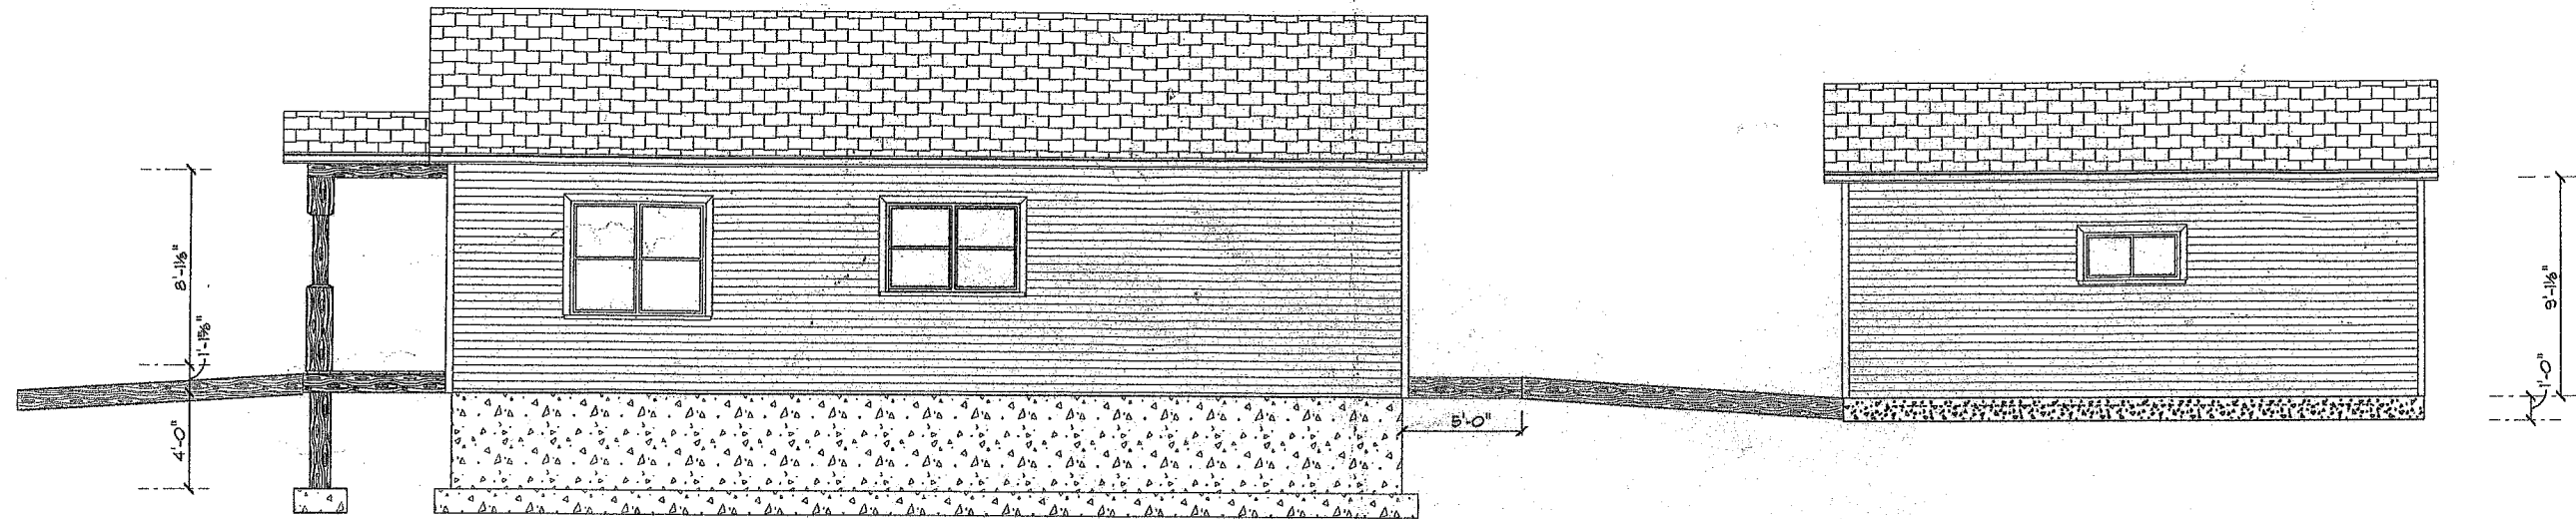

RIGHT ELEVATION
@SCALE 1/4" = 12"

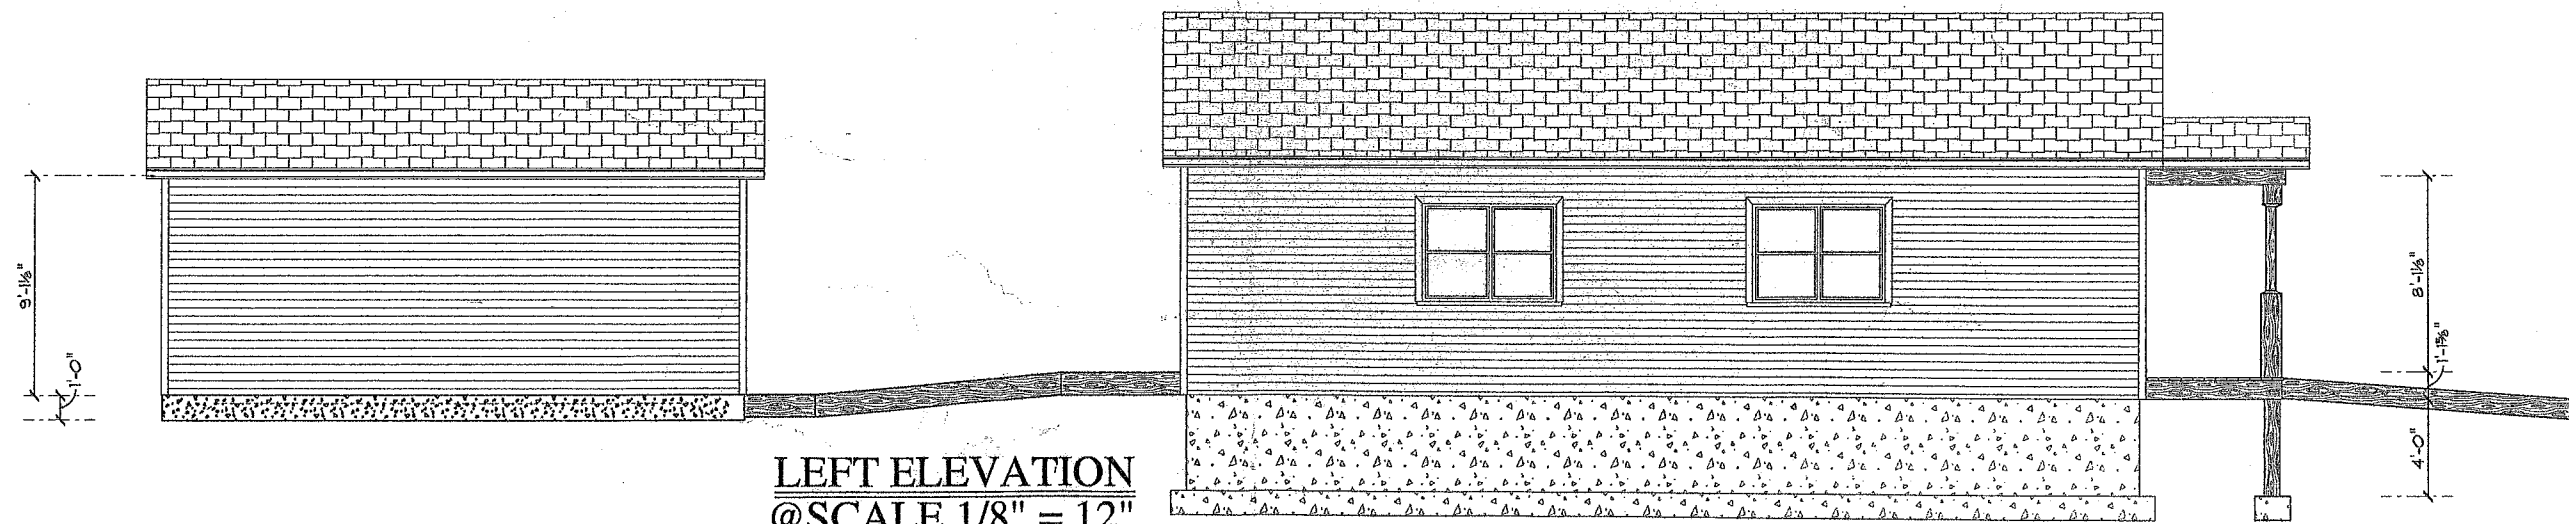

LEFT ELEVATION
@SCALE 1/8" = 12"