
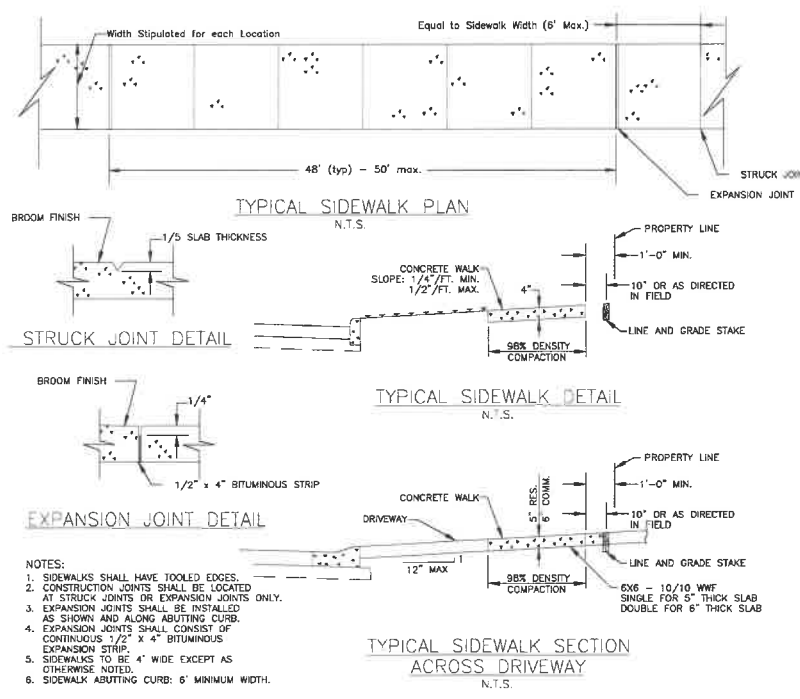
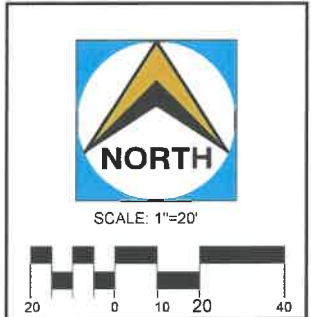


LEGEND

S	SET
I.R.	IRON ROD
I.P.	IRON PIPE
M&D	MANHOLE & DUCT
C.M.	CONCRETE MONUMENT
A	ARE
A/C	AIR CONDITIONER
B.V.P.	BACKFLOW PREVENTION DEVICE
BOLL.	BOLLARD
C	CHISEL
(C)	CALCULATED
CR	CATCH BASIN
CB	CONCRETE BLOCK WALL
CHB	CHORD BEARING
CL	CENTERLINE
CLF	CHAIN LINK FENCE
CM	COMBUSTIBLE METAL PIPE
C.C.	CLANDOLIN
CONC	CONCRETE
CS	CONCRETE SLAB
CS	CURB
CTV	CABLE TELEVISION
DEP	DEPT
DEP	DEPARTMENT OF ENVIRONMENTAL PROTECTION
EL	ELEVATION
(FA)	FIELD MEASUREMENT
FF	FINISHED FLOOR
FHA	FIRE HYDRANT ASSEMBLY
FPC	FLORIDA POWER CORPORATION
O	ORIENT
GV	GAS VALVE
SM	GAS METER
GV	GATE VALVE
SW	SOFT WIRE
IN	INVERT
LF	LOWEST FLOOR ELEVATION
LP	LIGHT POLE
(D)	MANHOLE
MAS	MASONRY
ME	MISERED END SECTION
WH	MANHOLE
MHW	MEAN HIGH WATER LINE
NOVD	NATIONAL GEODETIC VERTICAL DATUM
O/H	OVERHEAD WIRE
O/R	OFFICIAL RECORD
PI	PLAT BOOK
PI	PLUMBING
POB	POINT OF BEGINNING
PRM	PERMANENT REFERENCE MONUMENT
PVC	POLYVINYL CHLORIDE
R	RADIUS
(R)	RECORD
RCP	REINFORCED CONCRETE PIPE
RW	RECLAIMED WATER
RNG	RANGE
R/W	RIGHT-OF-WAY
SA	SANITARY
SCD	SANITARY CLEAN-OUT
SEC	SECTION
SF	SQUARE FEET
TBM	TEMPORARY BENCHMARK
TOP	TOP OF BERM
TSE	TOP OF SLOPE
TRANS	TRANSFORMER
TWP	TOWNSHIP
U/P	UTILITY POLE
WF	WOOD FENCE
WM	WATER METER

PROPOSED LEGEND

	DIRECTION OF FLOW
	EXISTING ELEVATION
	ELEVATIONS ARE BASED ON NAVD-1988
	PROPOSED ELEVATION
	TC = TOP OF CURB
	EP = EDGE OF PAVEMENT
	MEG = MATCH EXISTING GRADE
	E' CHAIN LINK FENCE
	NUMBER OF PROPOSED PARKING SPACES
	REMOVE EXISTING TREE

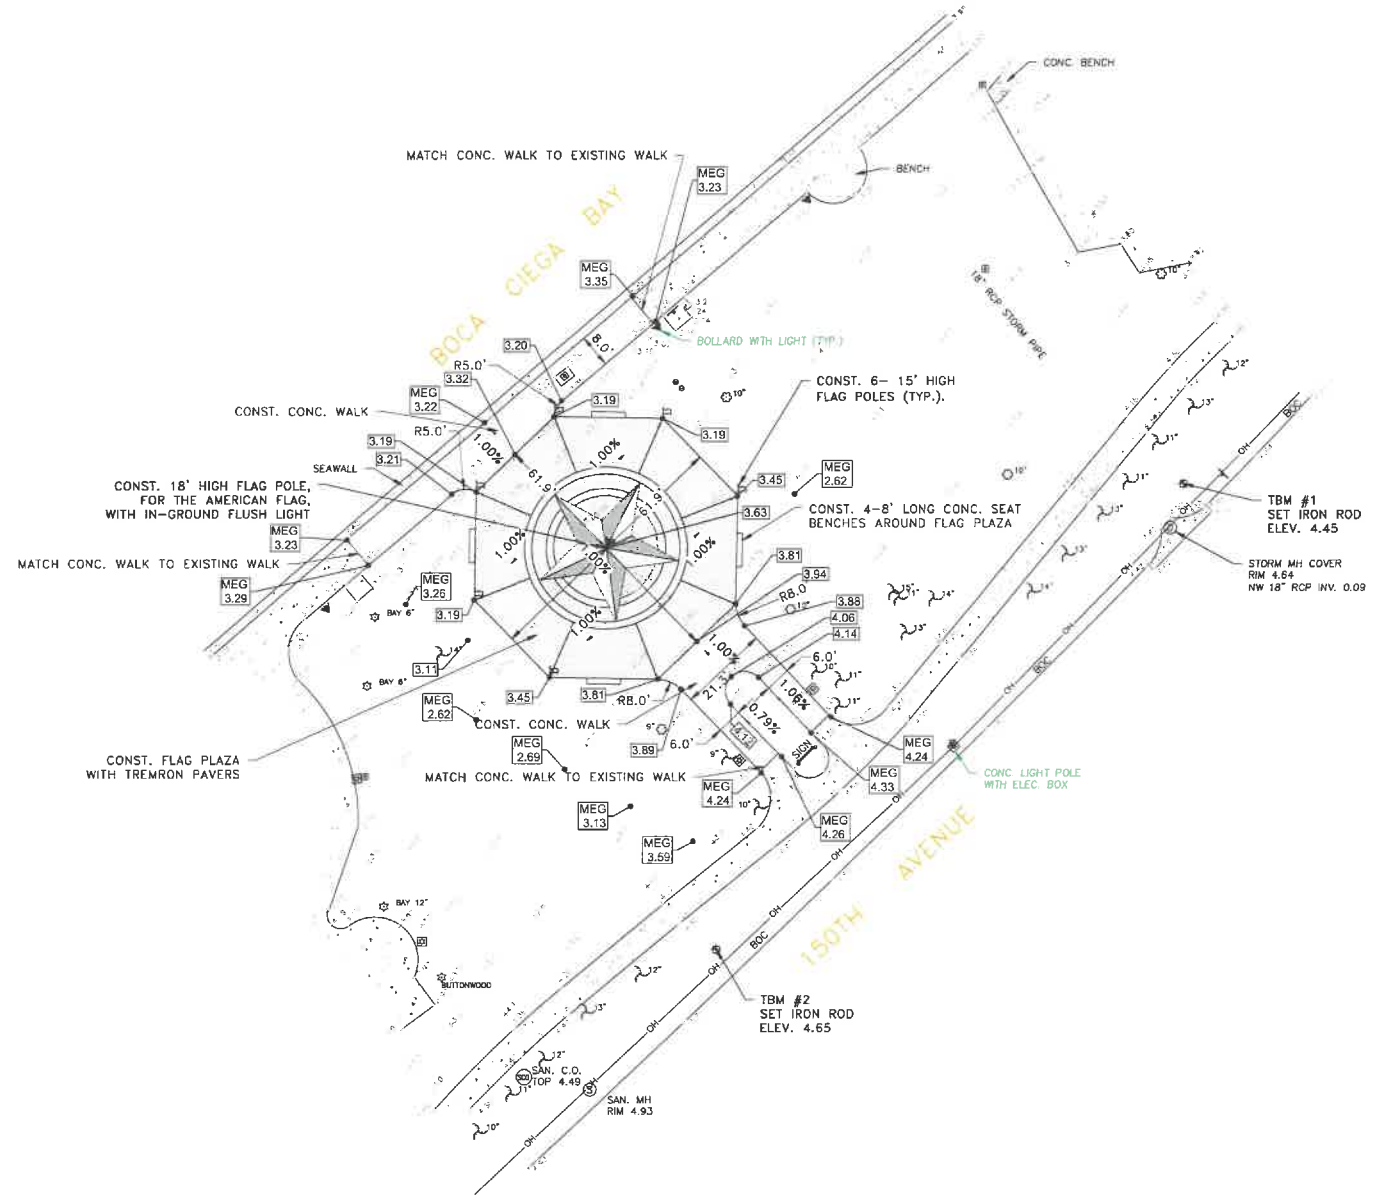

Northside Engineering, Inc.
 300 South Belcher Road, Clearwater, Florida 33765
 Tel: 777-443-2888 Fax: 777-446-8088
 info@northsideengineering.com
 Civil - Land Planning - Traffic Studies - Landscape
 Due Diligence Reports - Land Use - Site Planning
 Construction Administration

Donald B. Fairbairn, P.E. #449371
 Registry # 31306


PROJECT # 22XX
ISSUE DATE: 10/13/22

REVISIONS:

No.	Date	Description

GRADING PLAN
911 MEMORIAL - PATRIOT PARK HONOR COURT
 150TH AVE, MADEIRA BEACH

Northside
C4.1

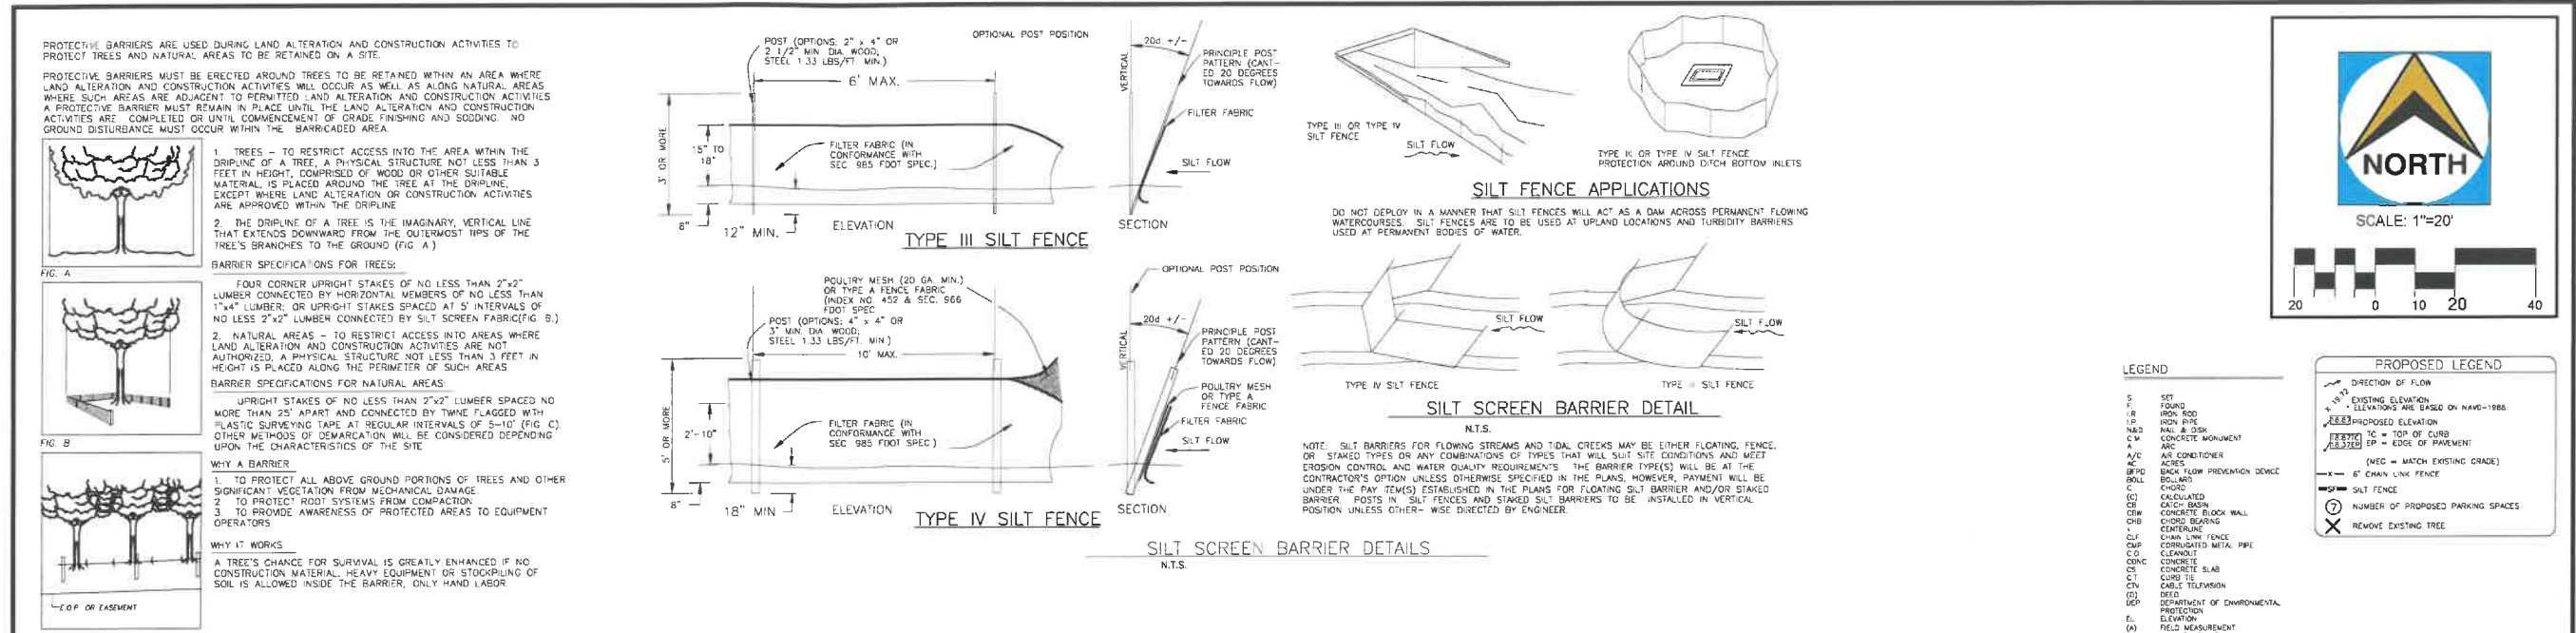


Northside Engineering, Inc.
300 South Bracher Road, Clearwater, Florida 33766
Tel: 727-443-2889 Fax: 727-446-8036
nec@northsideengineering.com
Est. 1985

Civil - Land Planning - Traffic Studies - Landscaping
Due Diligence Reports - Land Use - Re-Zoning
Construction Administration

Registry # 31306

Donald B. Fairbairn, P.E. #44971

COPIES OF THESE PLANS ARE NOT VALID UNLESS CANCELLED BY THE ENGINEER'S SEAL.

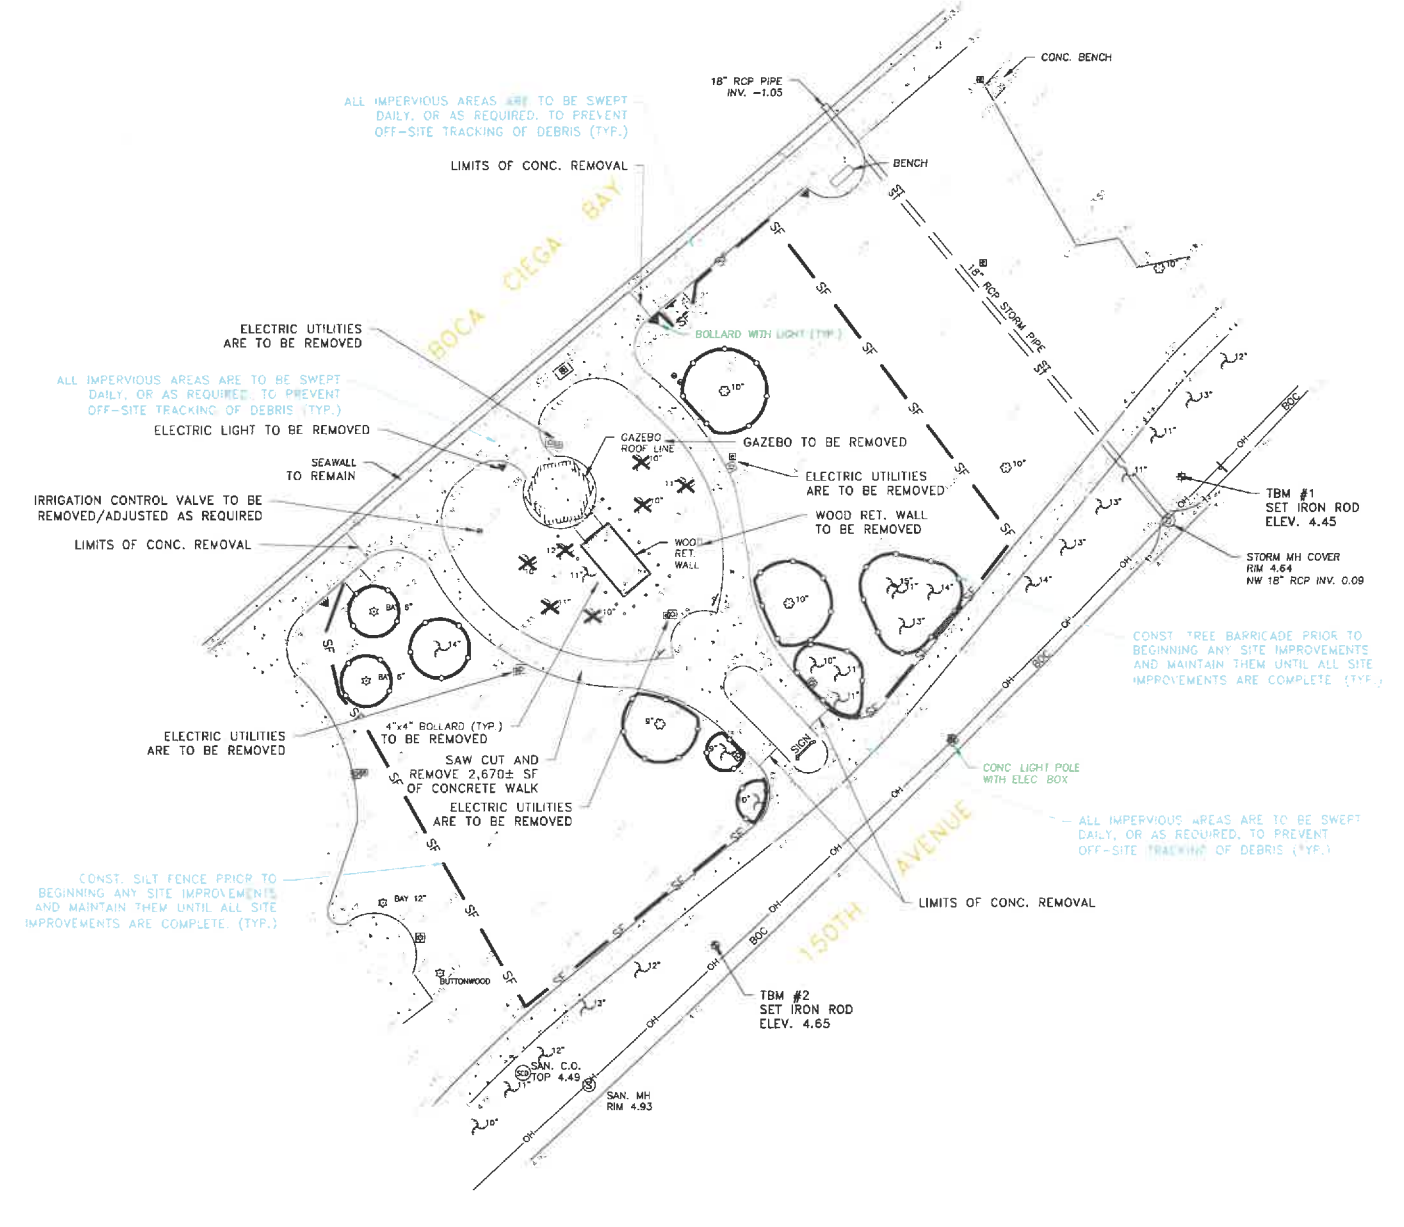

PROJECT # 22XX
ISSUE DATE: 10/13/22

REVISIONS:

No.	Date	Description

SITE PREPARATION PLAN

911 MEMORIAL - PATRIOT PARK HONOR COURT

150TH AVE, MADEIRA BEACH