


DATE	ISSUED FOR	REV
08/09/2022	OWNER REVIEW	1
09/16/2022	BID REVIEW	2
09/29/2022	BID REVIEW 2	3

Key Plan

Seal(s)

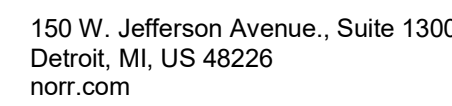

Project

INTERIOR OFFICE
RENOVATIONS

876 Horace Brown Dr
Madison Heights, MI 48071

Scale	As indicated
--------------	--------------

Project No. JCDT22-0006


A01-01

SCALE: 1/16" = 1'-0"

SCALE: 1/16" = 1'-0"

SCALE: 1/16" = 1'-0"

TYPICAL ACCESSIBLE DOOR CLEAR FLOOR SPACE

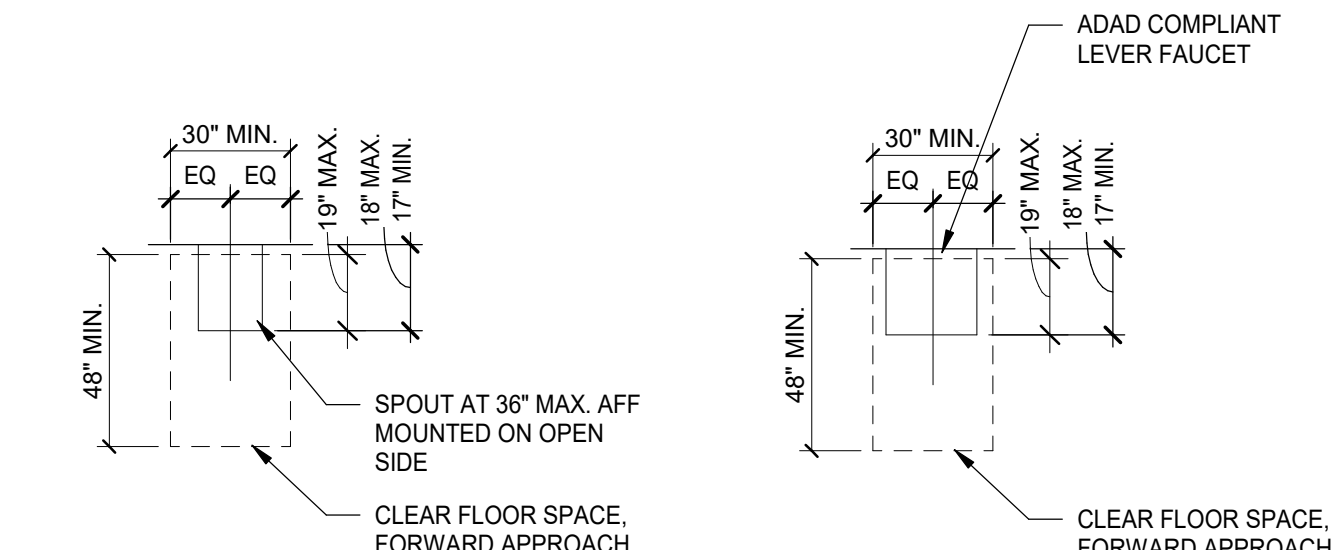


DRINKING FOUNTAIN PLAN

LAVATORY PLAN

LAVATORY ELEVATION

ACCESSIBLE WATER CLOSET -PLAN AND ELEVATIONS

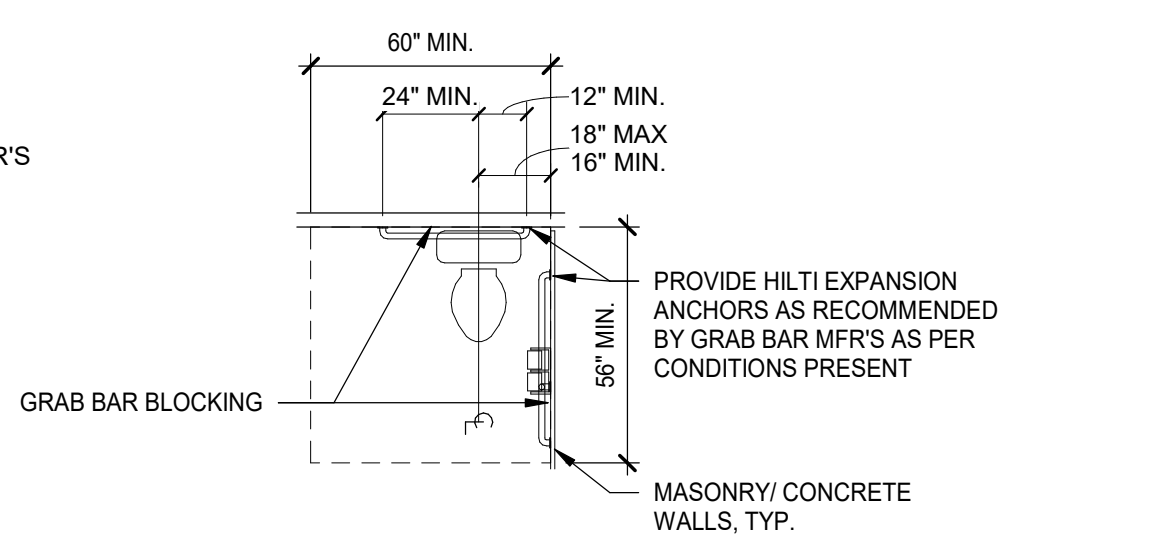


WATER CLOSET PLAN

WATER CLOSET / GRAB BARS ELEVATION

TOILET PAPER DISPENSER


ACCESSIBLE LAVATORY AND DRINKING FOUNTAIN -PLAN AND ELEVATION

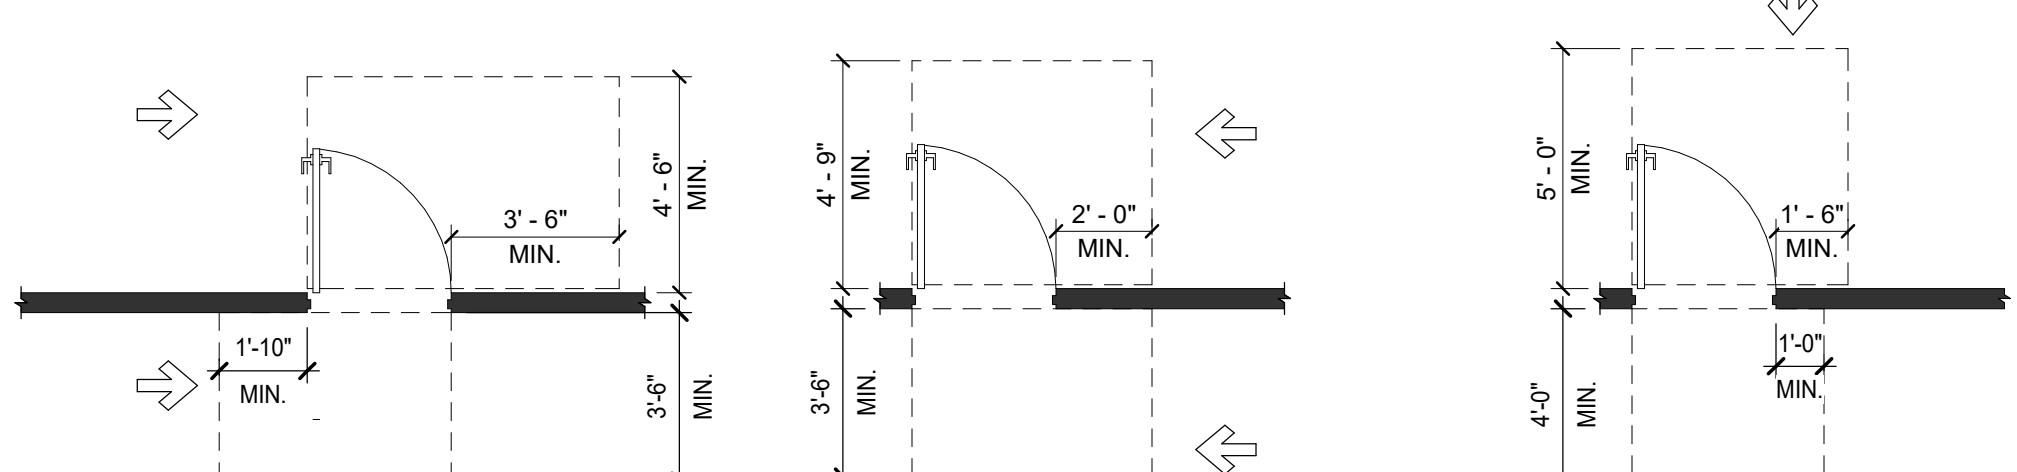

HINGE SIDE APPROACHES SWINGING DOORS

LATCH SIDE APPROACHES SWINGING DOORS

FRONT APPROACHES SWINGING DOORS

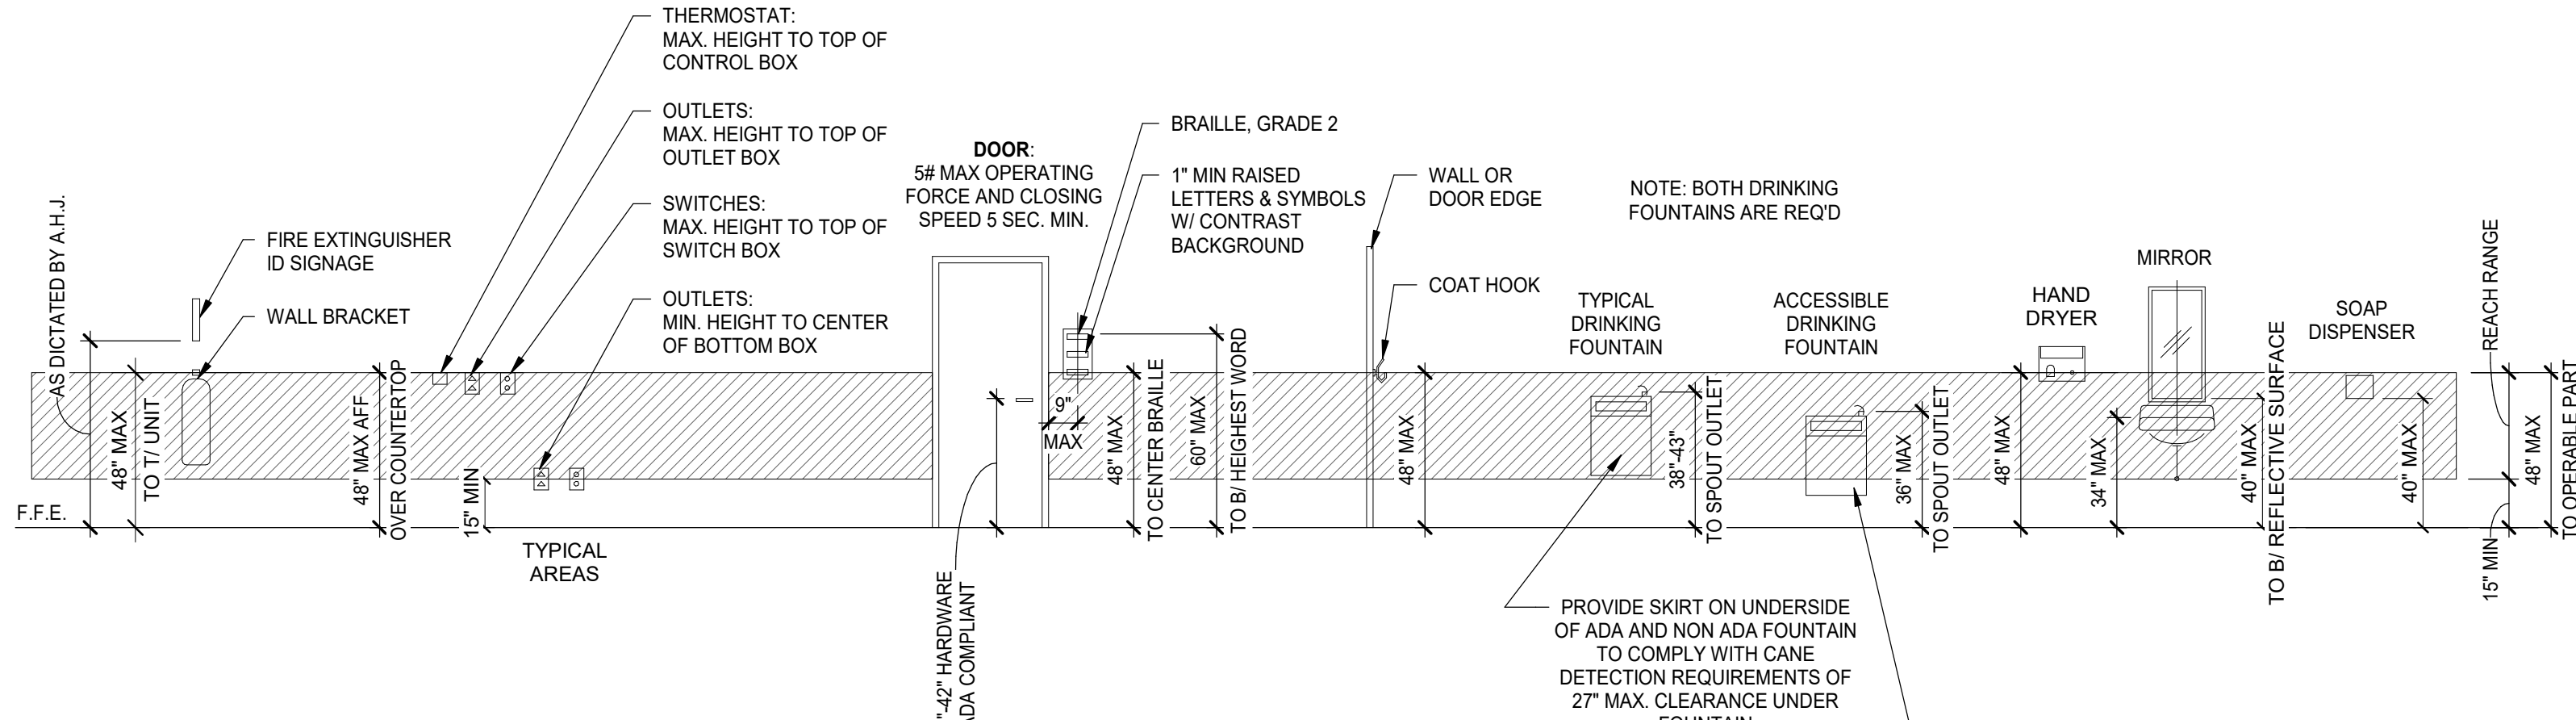

GENERAL NOTE:
FIXTURE AND ACCESSORY MOUNTING DIMENSIONS SHALL COMPLY WITH BOTH ADA AND ANSI-A117-1 STANDARDS FOR ACCESSIBILITY.
CONTACT ARCHITECT, AS REQUIRED, IF FIELD CONDITIONS PROHIBIT ANY PARTICULAR ITEM BEING MOUNTED PER DIMENSIONS SHOWN