



ENGINEERS CIVIL ENGINEERS LAND SURVEYORS

NOWAK & FRAUS ENGINEERS 46777 WOODWARD AVE.
PONTIAC, MI 48342-5032
TEL. (248) 332-7931
FAX. (248) 332-8257 WWW.NOWAKFRAUS.COM

LAND PLANNERS

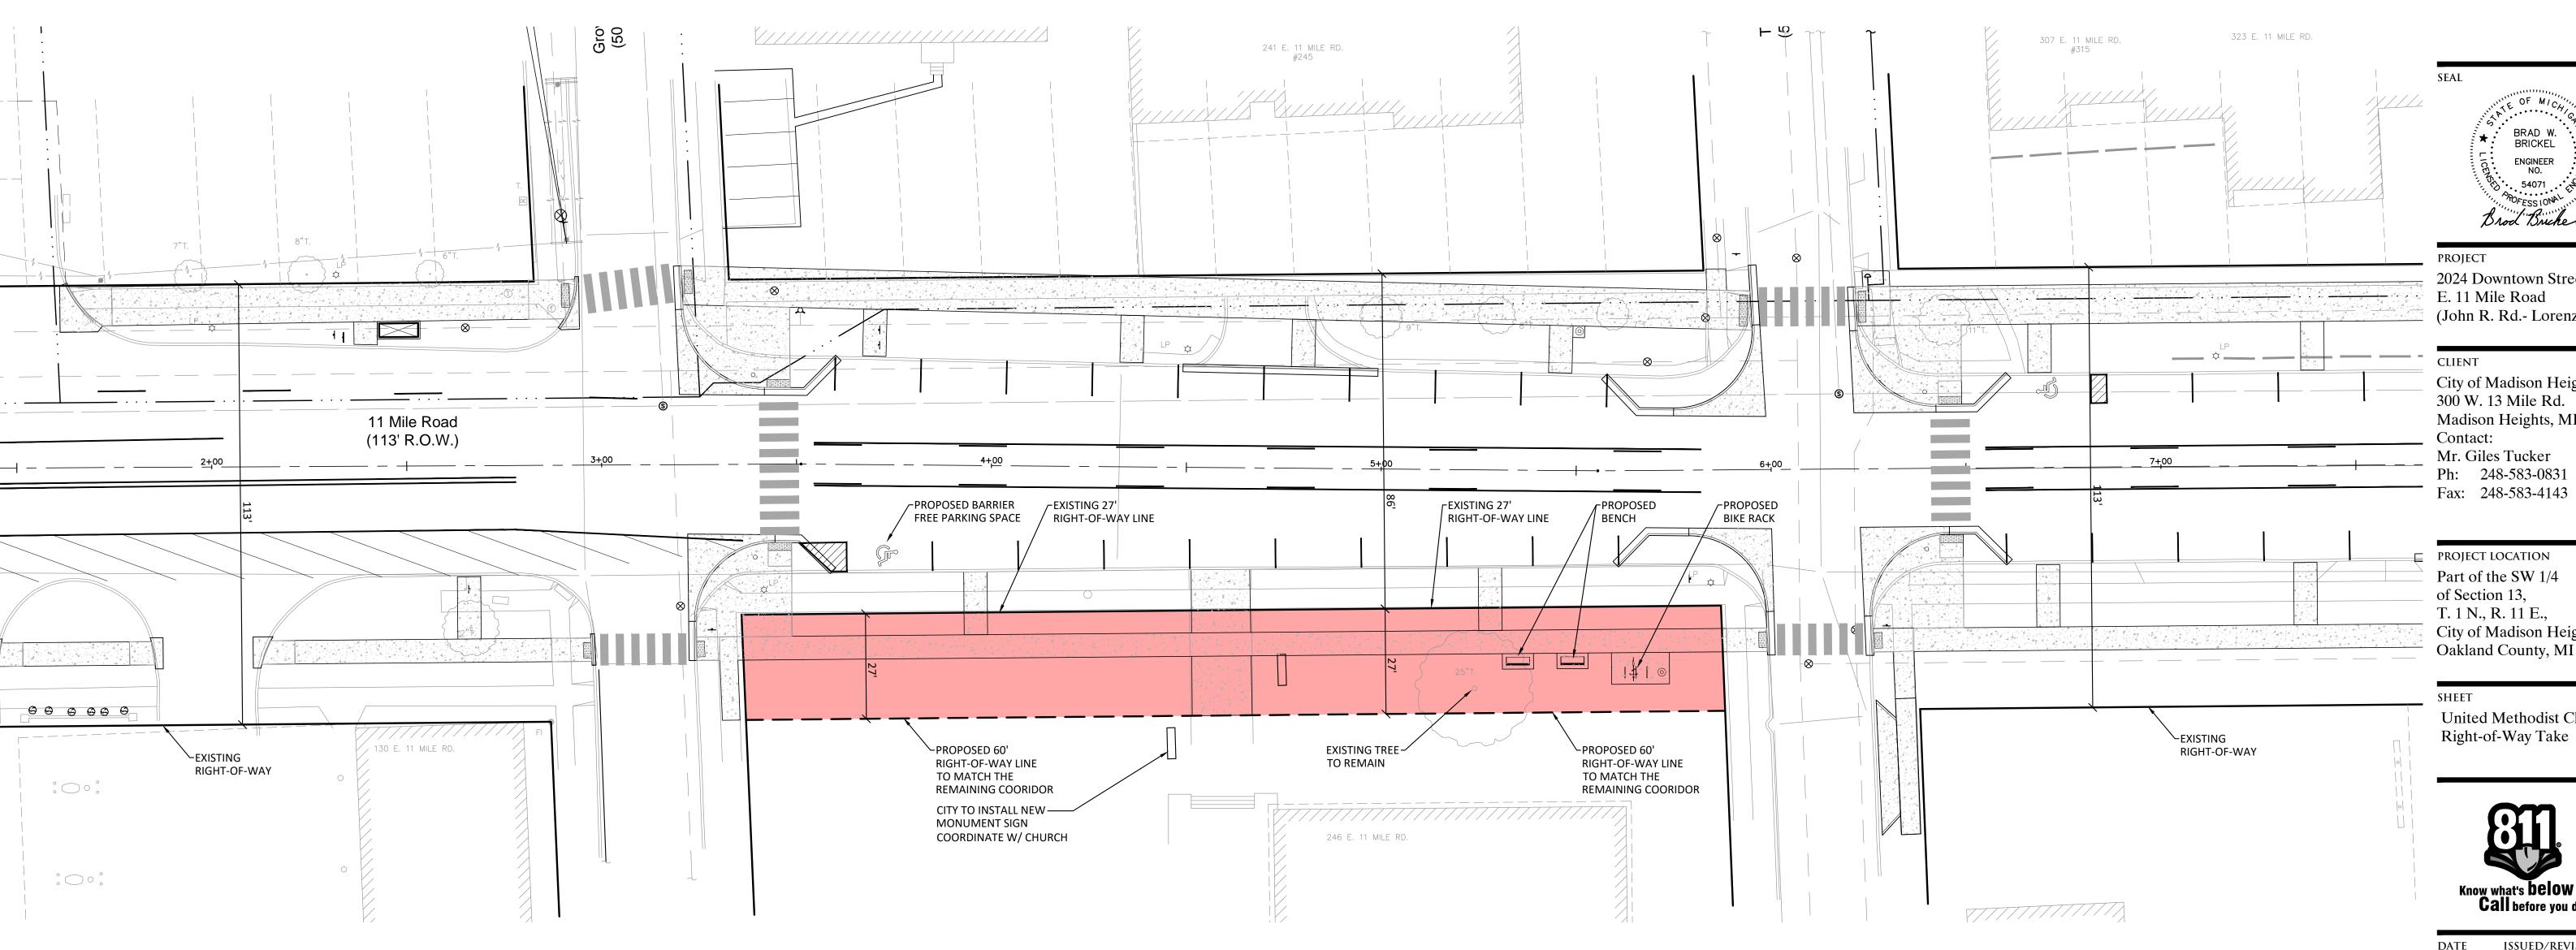

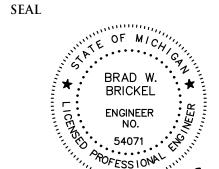

2024 Downtown Streetscape-E. 11 Mile Road (John R. Rd.- Lorenz St.)

CLIENT

City of Madison Heights 300 W. 13 Mile Rd. Madison Heights, MI 48071 Contact: Mr. Giles Tucker Ph: 248-583-0831

■ PROJECT LOCATION Part of the SW 1/4 of Section 13, T. 1 N., R. 11 E., City of Madison Heights, Oakland County, MI

SHEET

United Methodist Church -Right-of-Way Take



DATE ISSUED/REVISED 02-12-24 ISSUED FOR CITY REVIEW 04-04-24 REVISED PER CITY REVIEW 06-03-24 REVISED PER CITY REVIEW

DRAWN BY: A. Panley DESIGNED BY:

A. Panley APPROVED BY: B. Brickel

January 24, 2024

SCALE: 1'' = 40'

NFE JOB NO. N753

SHEET NO. 1 OF 1