
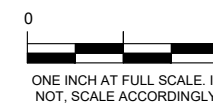


M:\Medina\25439.02 Right-of-Way Clearance Detail\Renderings\Autocad\Fig 4.dwg, 9/16/2025 12:57 PM, PHILIP MARSHALL

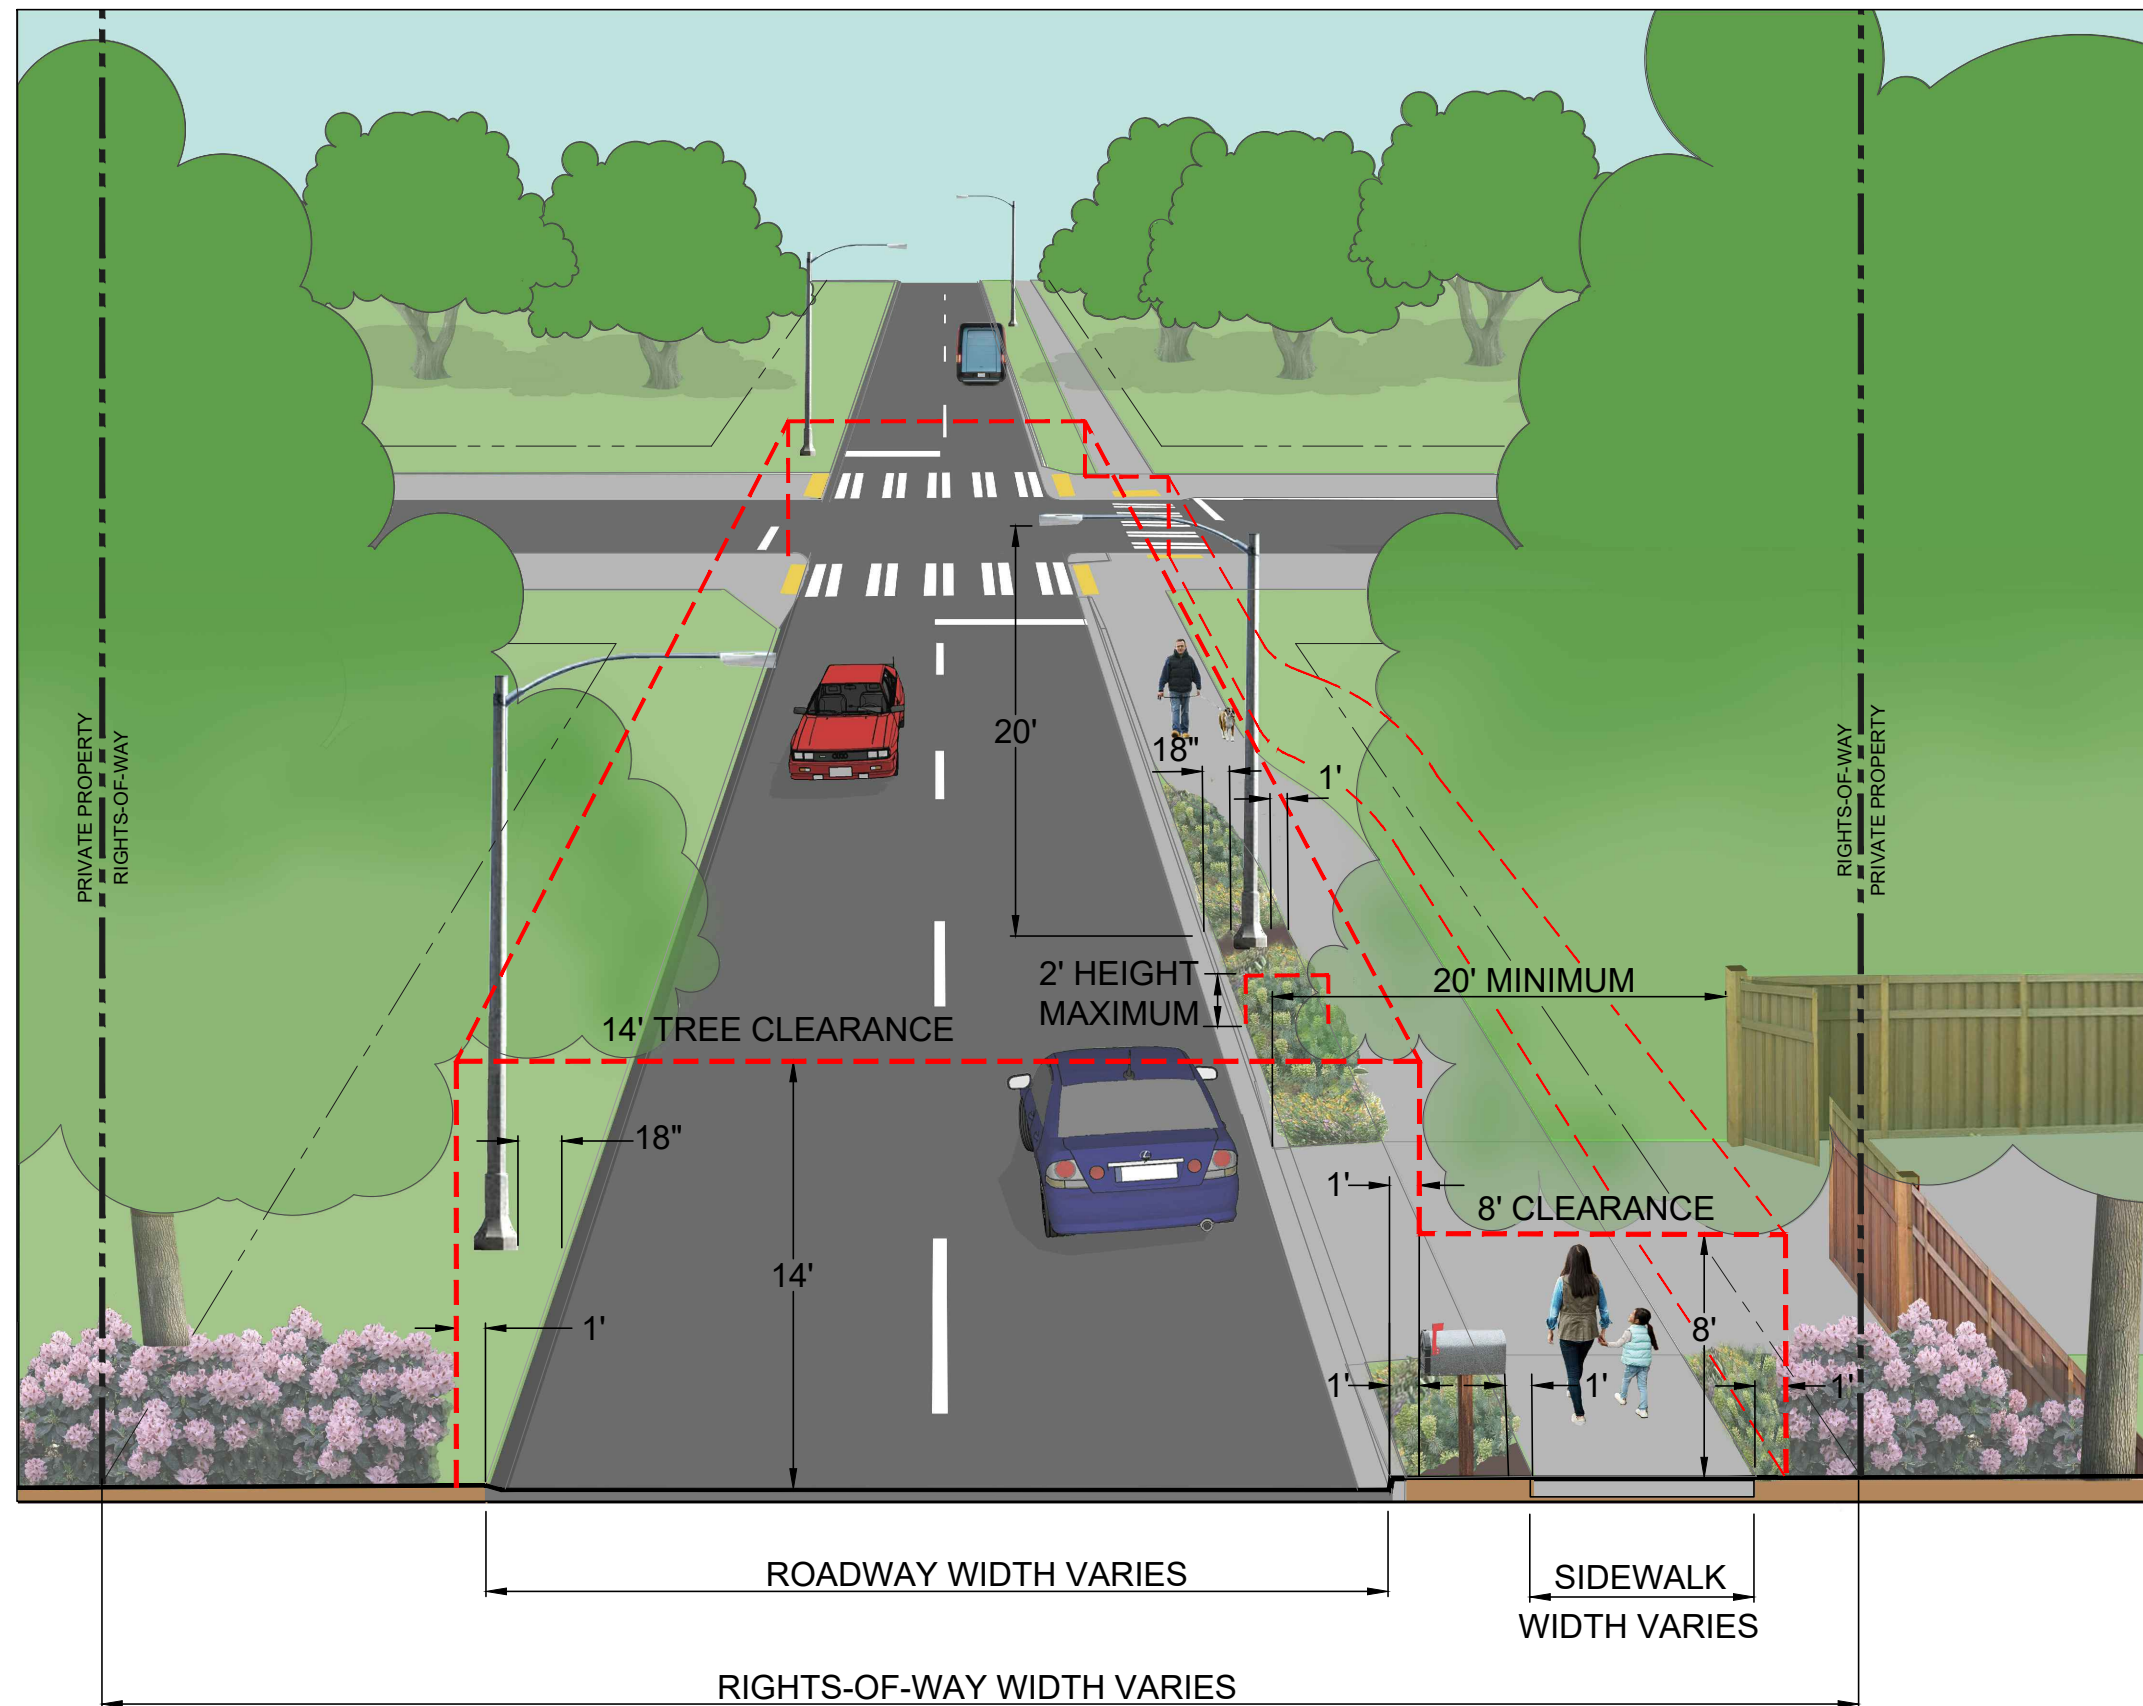

CITY OF MEDINA
RIGHT-OF-WAY CLEARANCE
REQUIREMENTS

FIGURE 4


Gray & Osborne, Inc.
CONSULTING ENGINEERS