
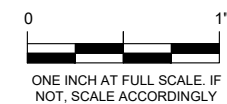


M:\Medina\25439.02 Right-of-Way Clearance Detail\Renderings\Autocad\Fig 1-2-3.dwg, 9/12/2025 3:32 PM, PHILIP MARSHALL

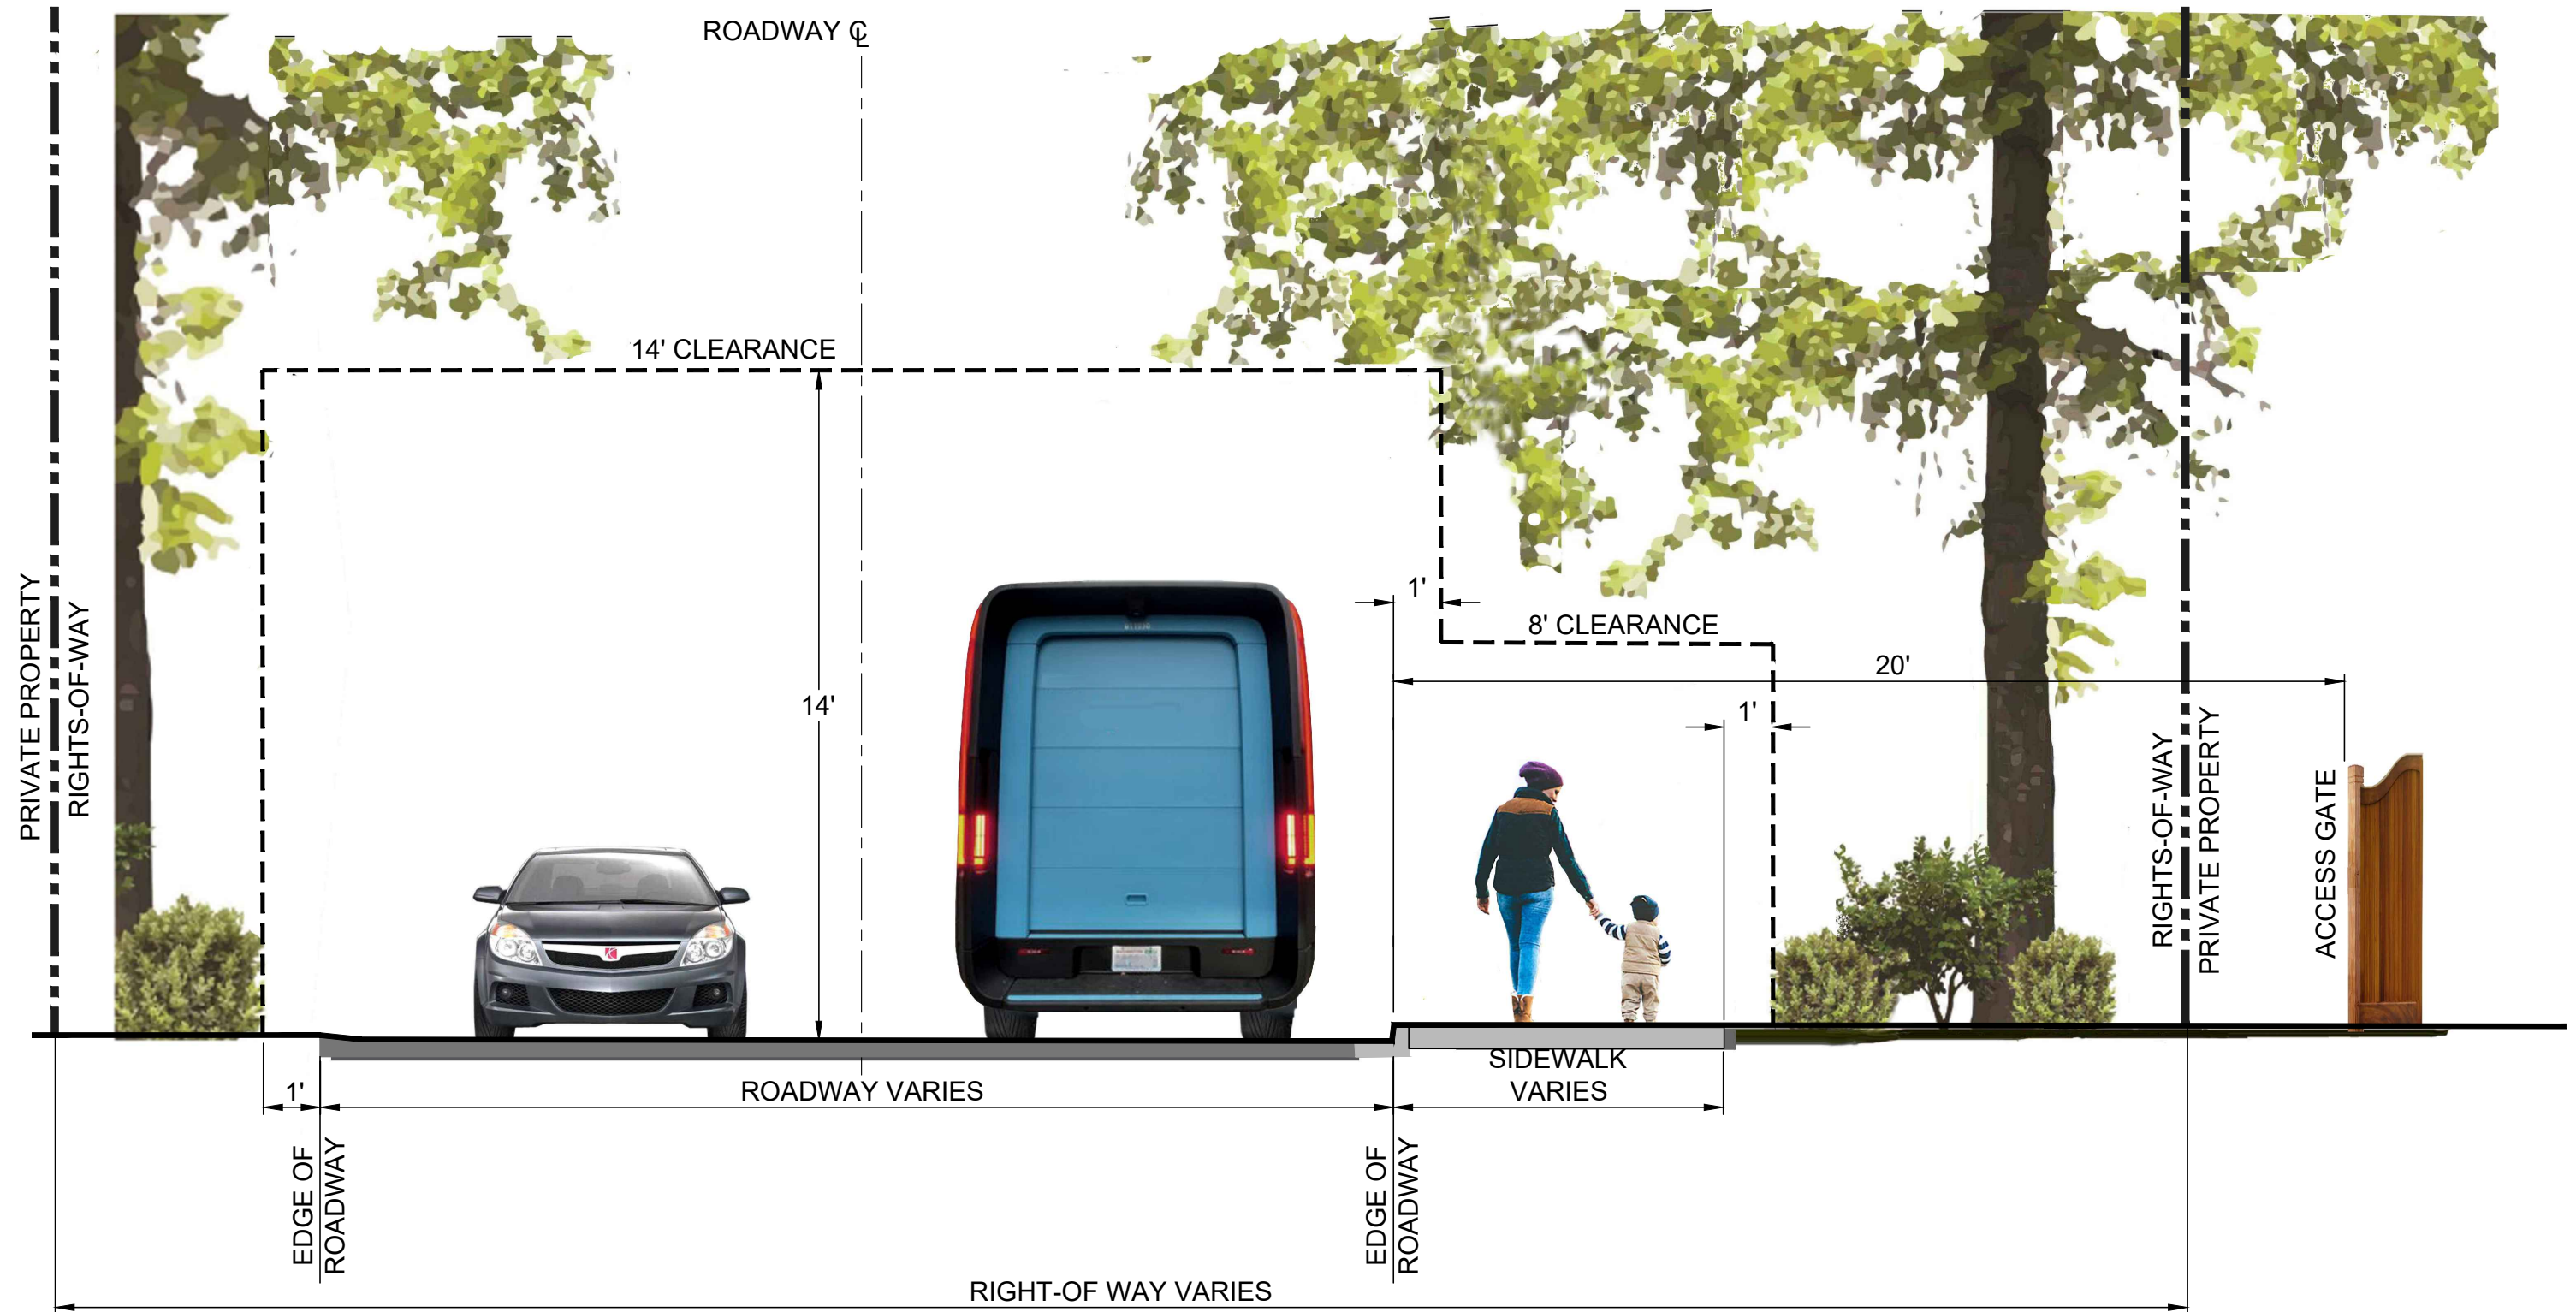

CITY OF MEDINA
RIGHT-OF-WAY CLEARANCE
REQUIREMENTS

FIGURE 1


Gray & Osborne, Inc.
CONSULTING ENGINEERS