


# EXHIBIT 1

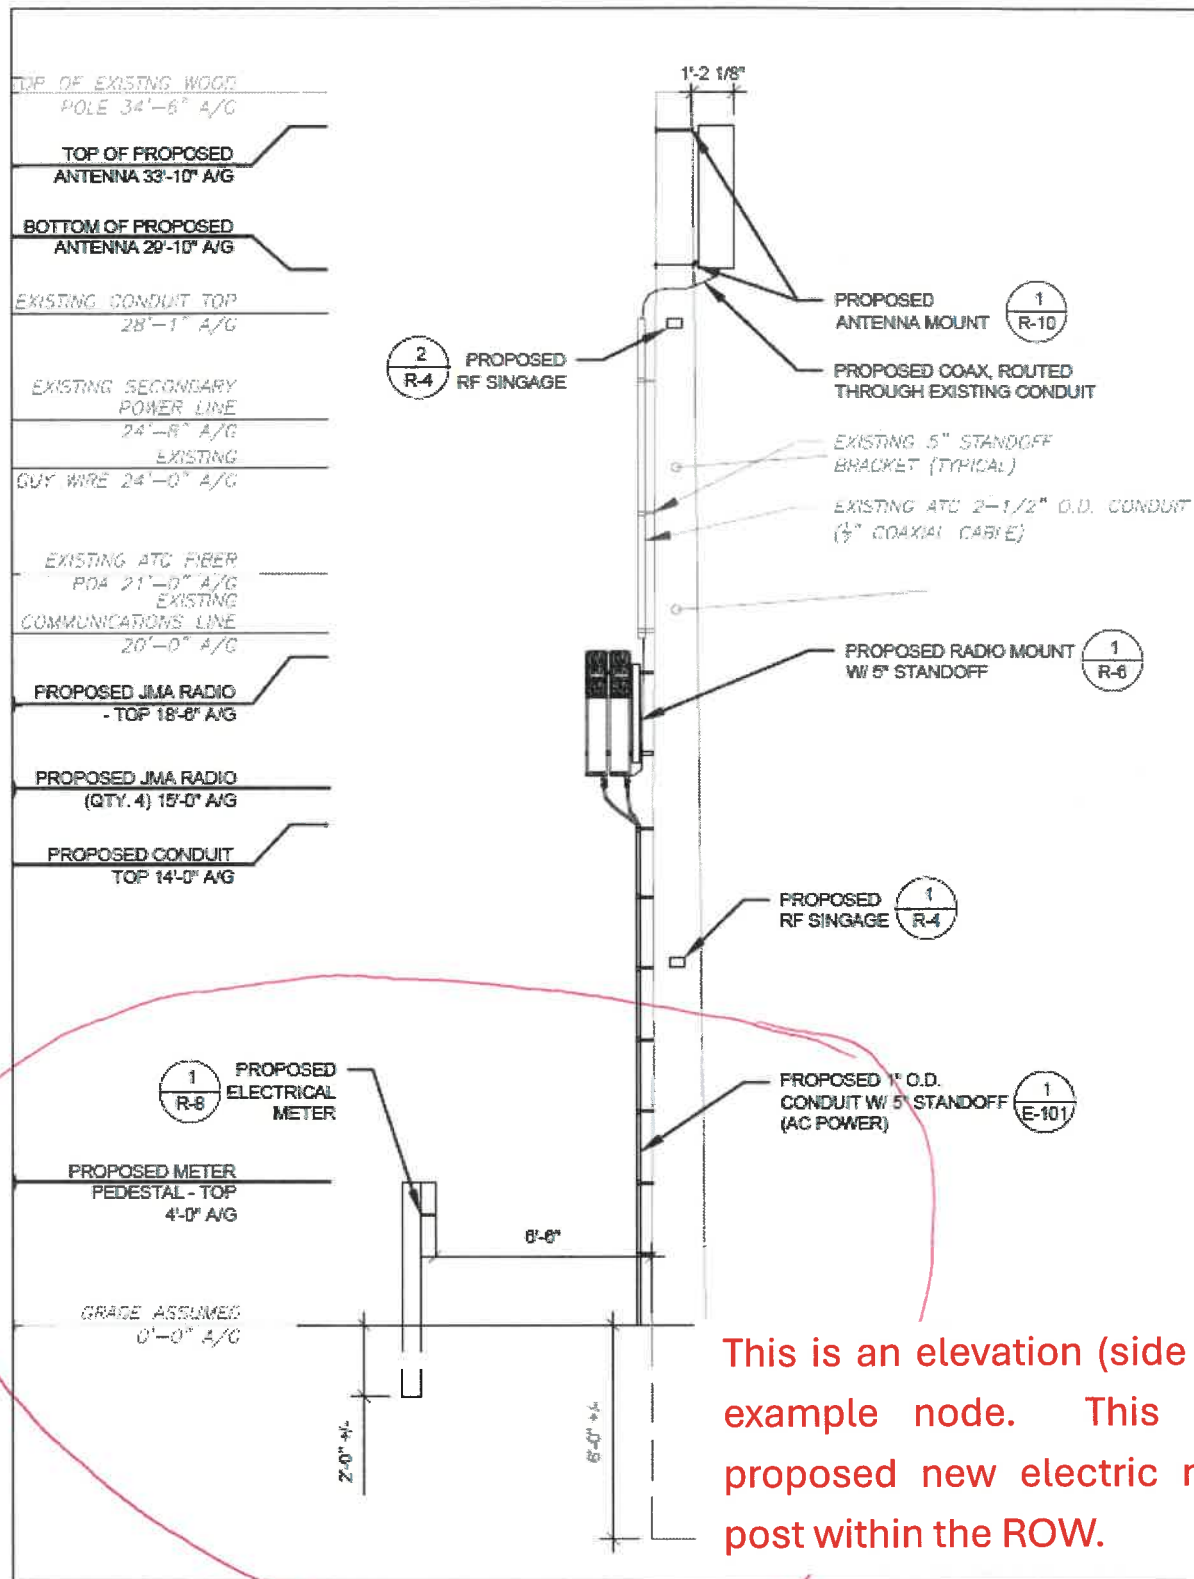

This is an elevation (side view) of an example node. This shows the proposed new electric meter on a post within the ROW.

Figure 4-2: Proposed modifications for Node 2 on the pole in elevation view (Source: Plans, Page C-402, panel 2).

