
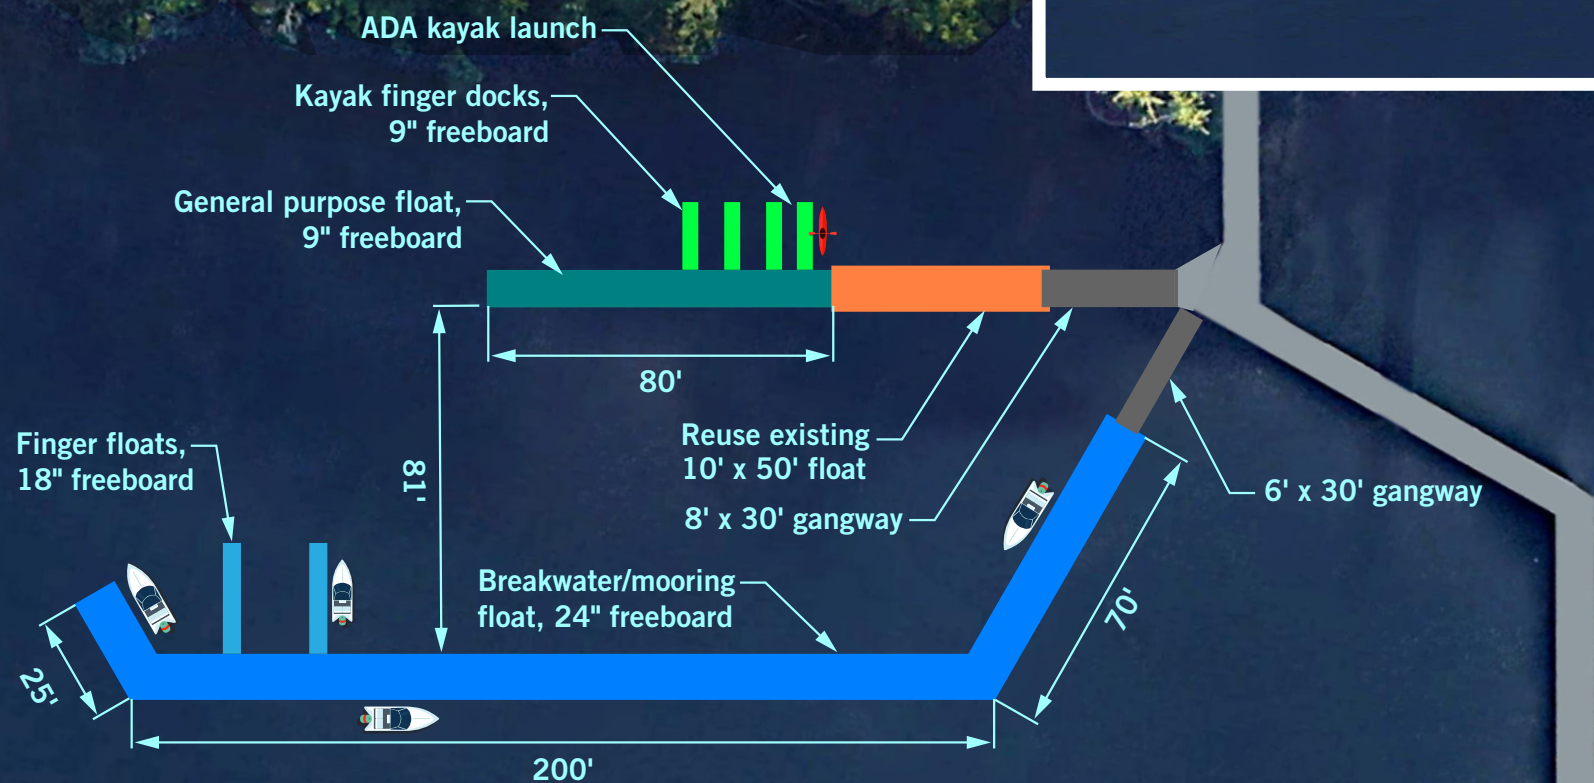


# Luther Burbank Dock and Adjacent Waterfront Concept Design

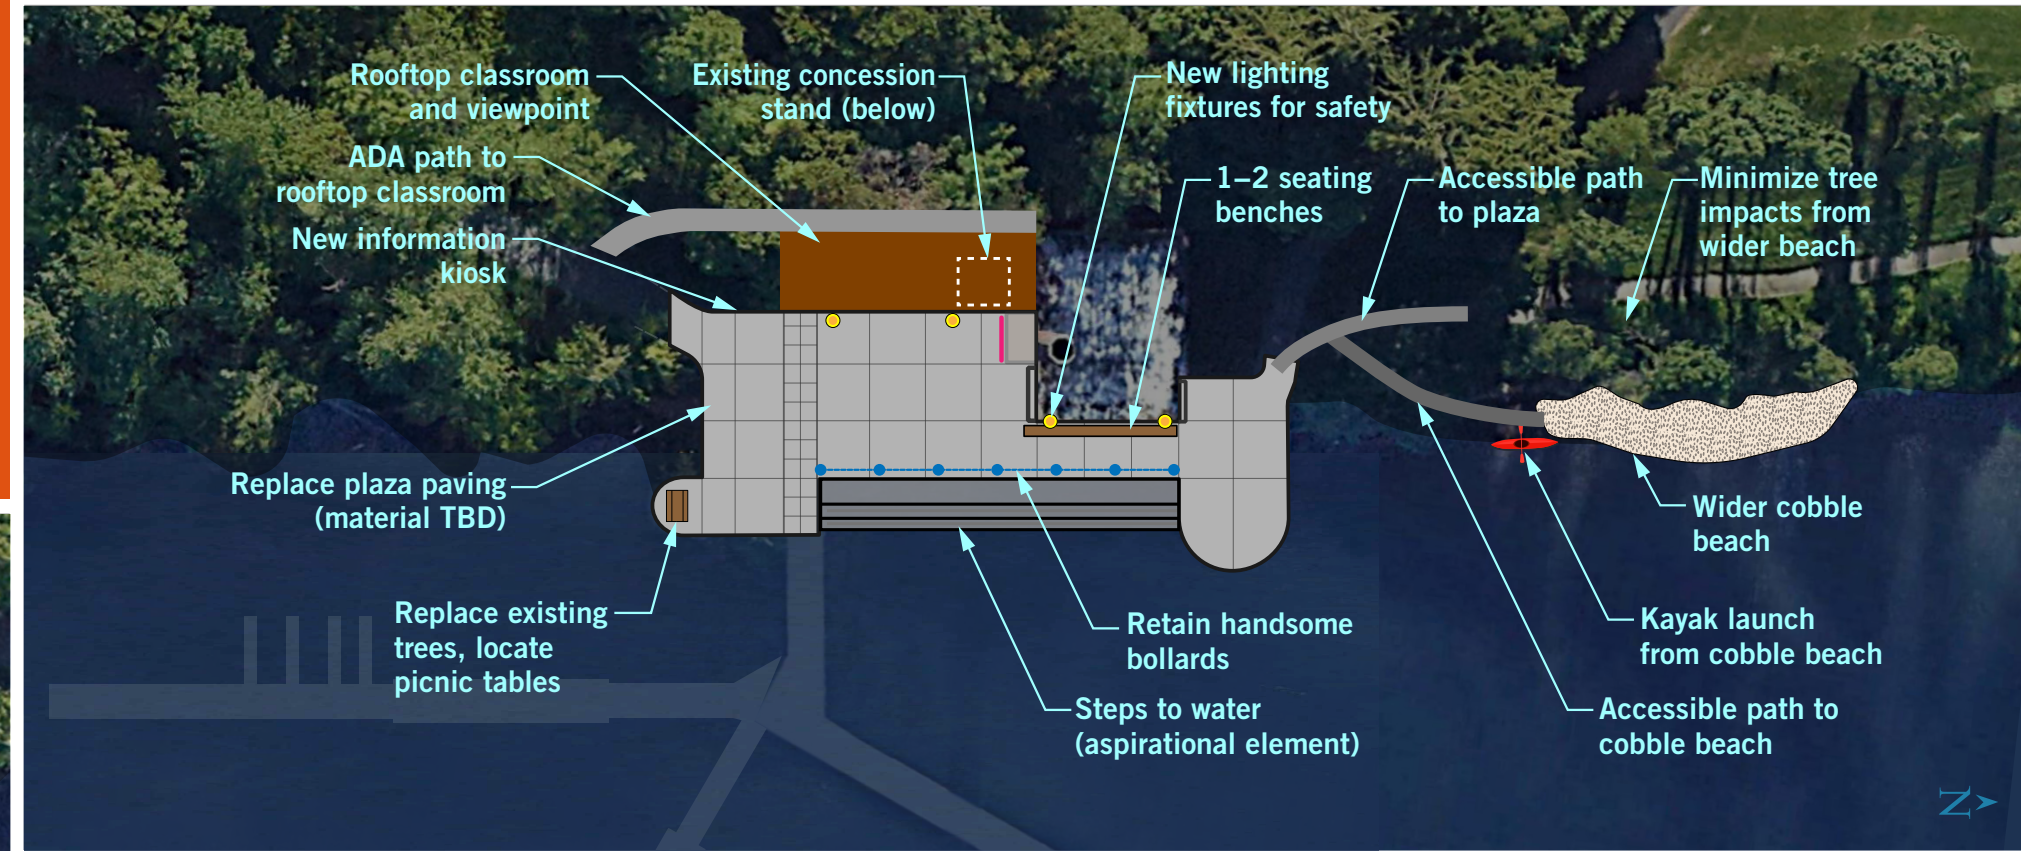

## NOTES:

### Additional Plaza Elements

- Reuse / repurpose "boiler building" (separate project).
- Add wayfinding and 1-2 interpretive signs in unobtrusive location, consistent with styles in the rest of the park.
- Remove existing kiosk, replace with new style in unobtrusive location.
- Provide lighting for safety only. No intent to have evening programs.
- Provide planters and hanging baskets as an operational program.

### Additional Beach Elements

- Provide movable mats at cobble beach for seasonal water access.
- Locate naturalistic seating (e.g., log) at beach.

Scale: 1" = 50'

Removed overwater structures: 4,950 SF  
New overwater structures: 4,945 SF