

# Luther Burbank Docks Renovation

## Draft for Discussion Only


### Additional Plaza Elements


- Re-use / re-purpose Boiler Building (separate project)
- Add wayfinding and 1-2 interpretive signs in unobtrusive location, consistent with styles in the rest of the park.
- Remove existing kiosk, replace with new style in unobtrusive location.
- Provide lighting for safety only. No intent to have evening programs.
- Provide planters and hanging baskets as an operational program.


### Additional Beach Elements

- Provide movable mats at cobble beach for water access seasonally.
- Locate naturalistic seating (e.g. log) at beach.

 Low freeboard (9") general purpose Float

 Medium freeboard (16") general purpose Float, with 9" freeboard kayak finger floats

 High freeboard (24") breakwater/mooring float, with 18" freeboard finger floats

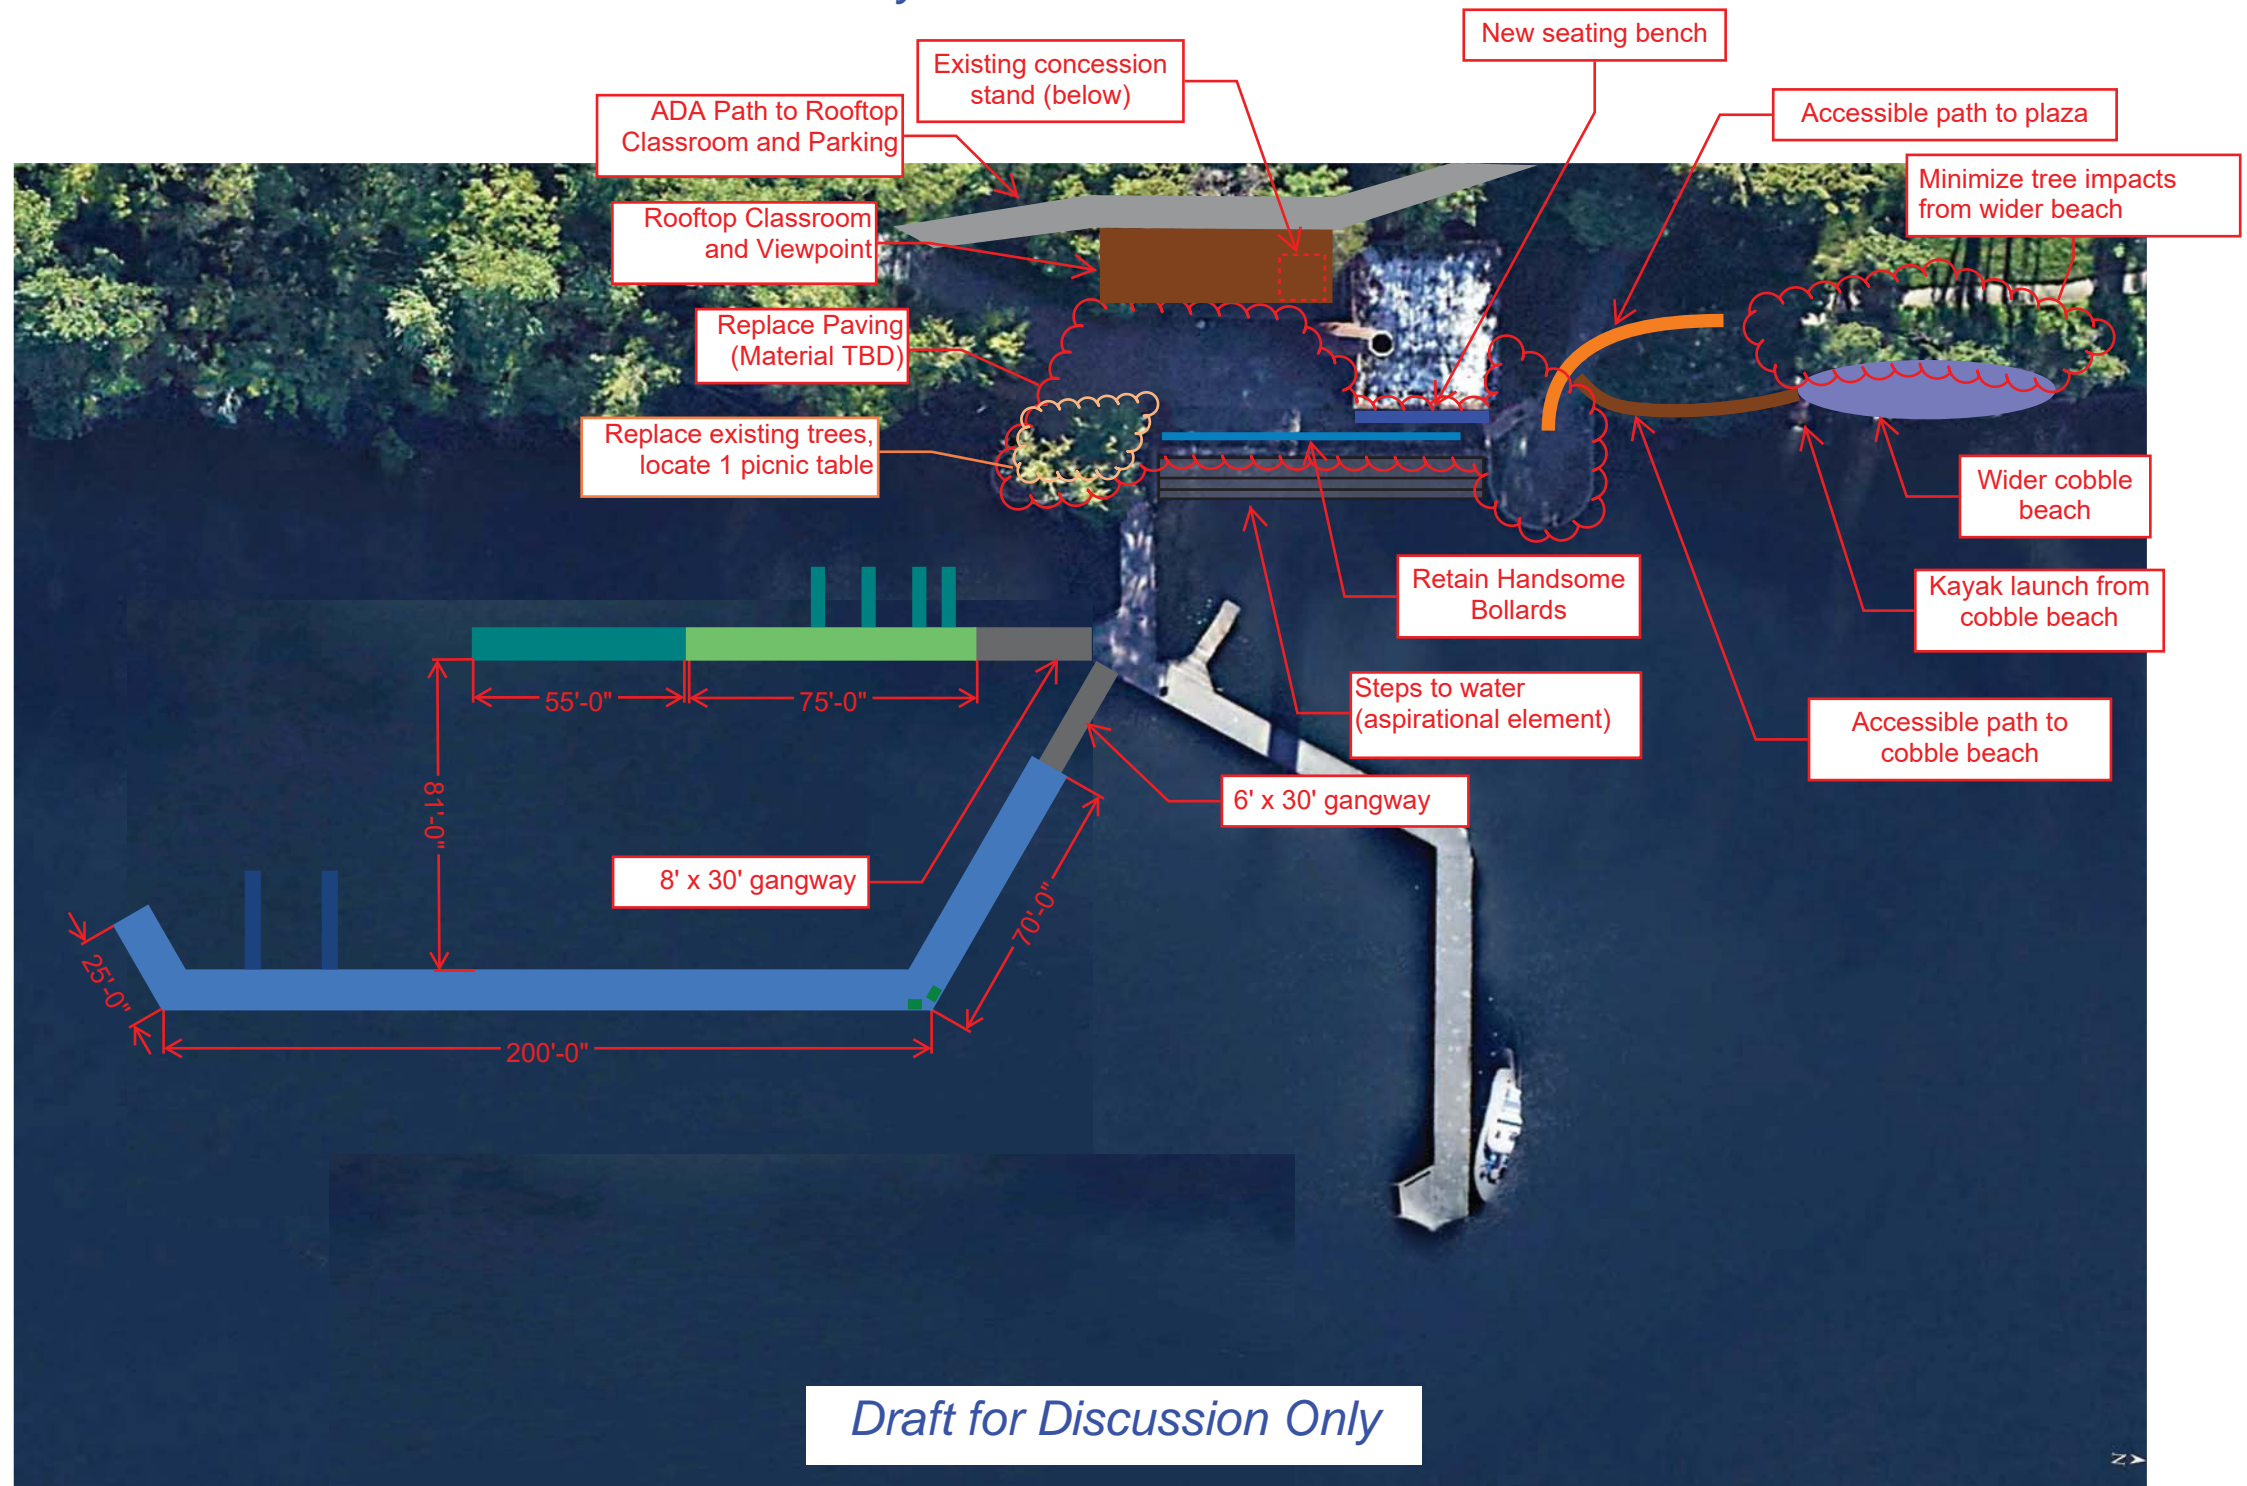

Draft for Discussion Only

Removed overwater structures: 4,950 SF  
 New Overwater structures: 4,945 SF

Scale: 1" = 50'