



9655 BUILDING RELATIONSHIP TO PSM FACILITY PLANNING

This site plan diagram illustrates the synergy between the proposed PSM Facility and the 9655 Building.

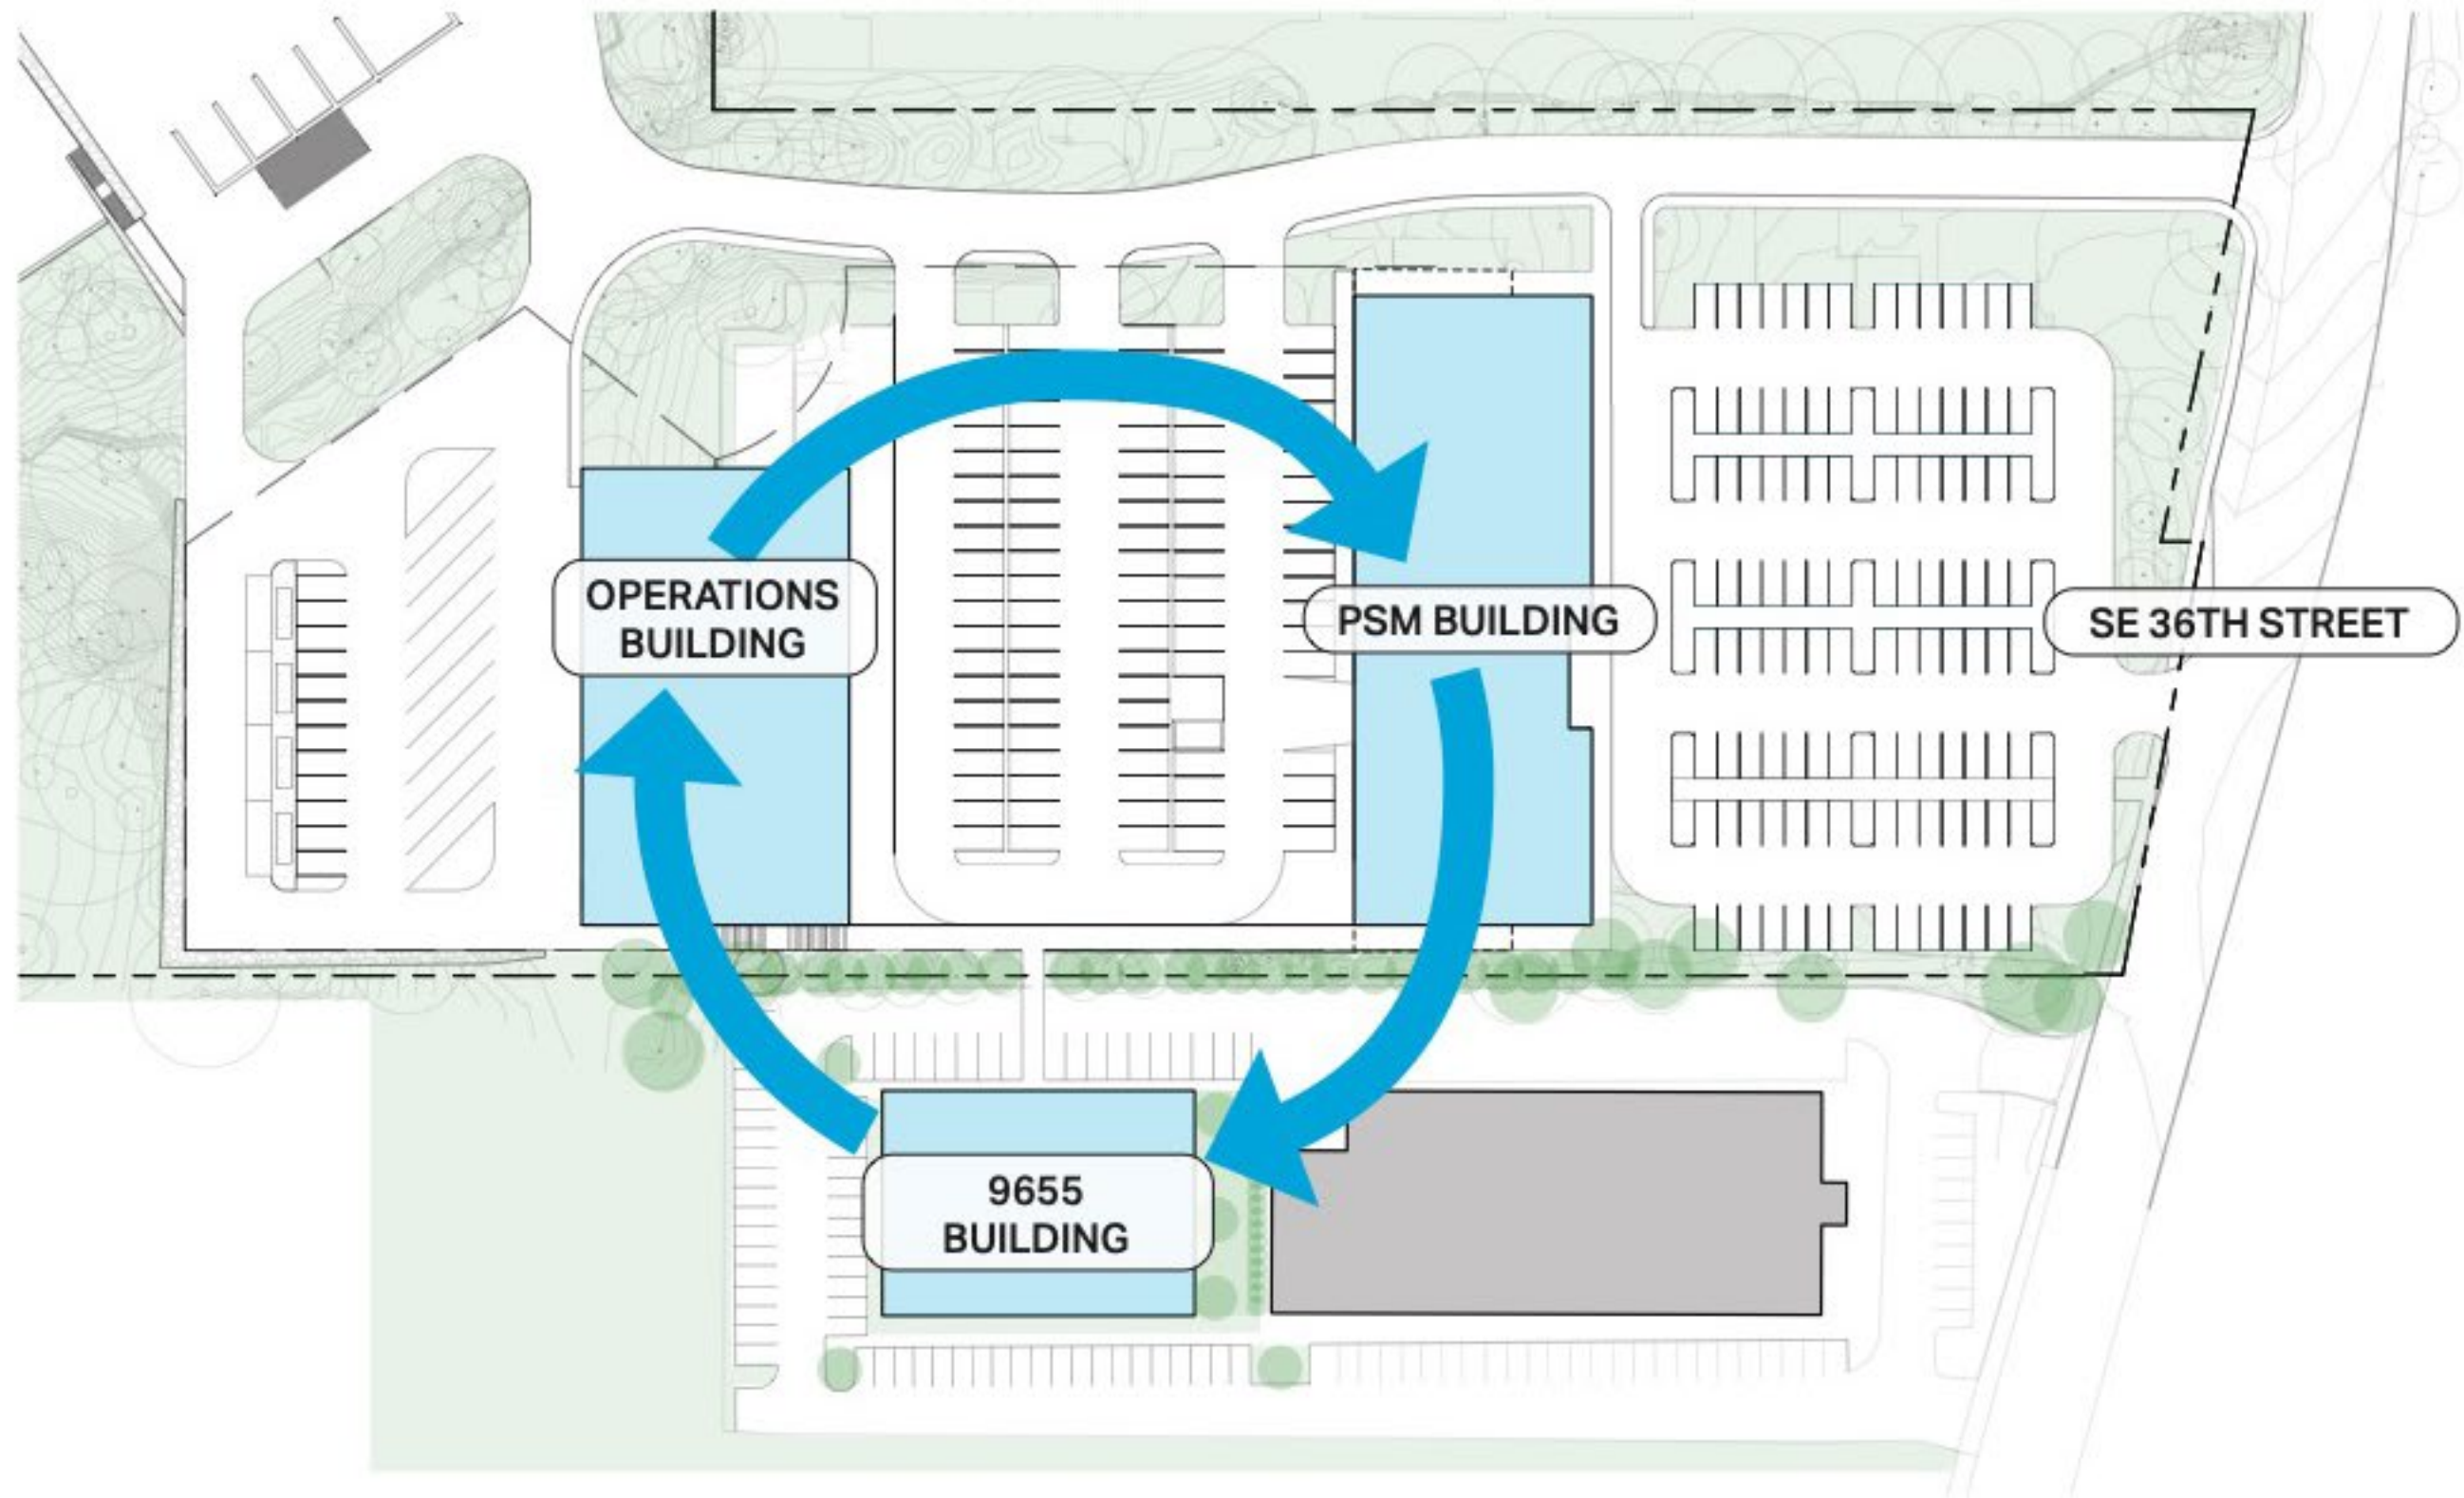

9655 BUILDING CONNECTIONS TO PSM FACILITY SITE PLAN

This site plan illustrates the potential for a direct pedestrian connection between the 9655 Building and the PSM Facility.

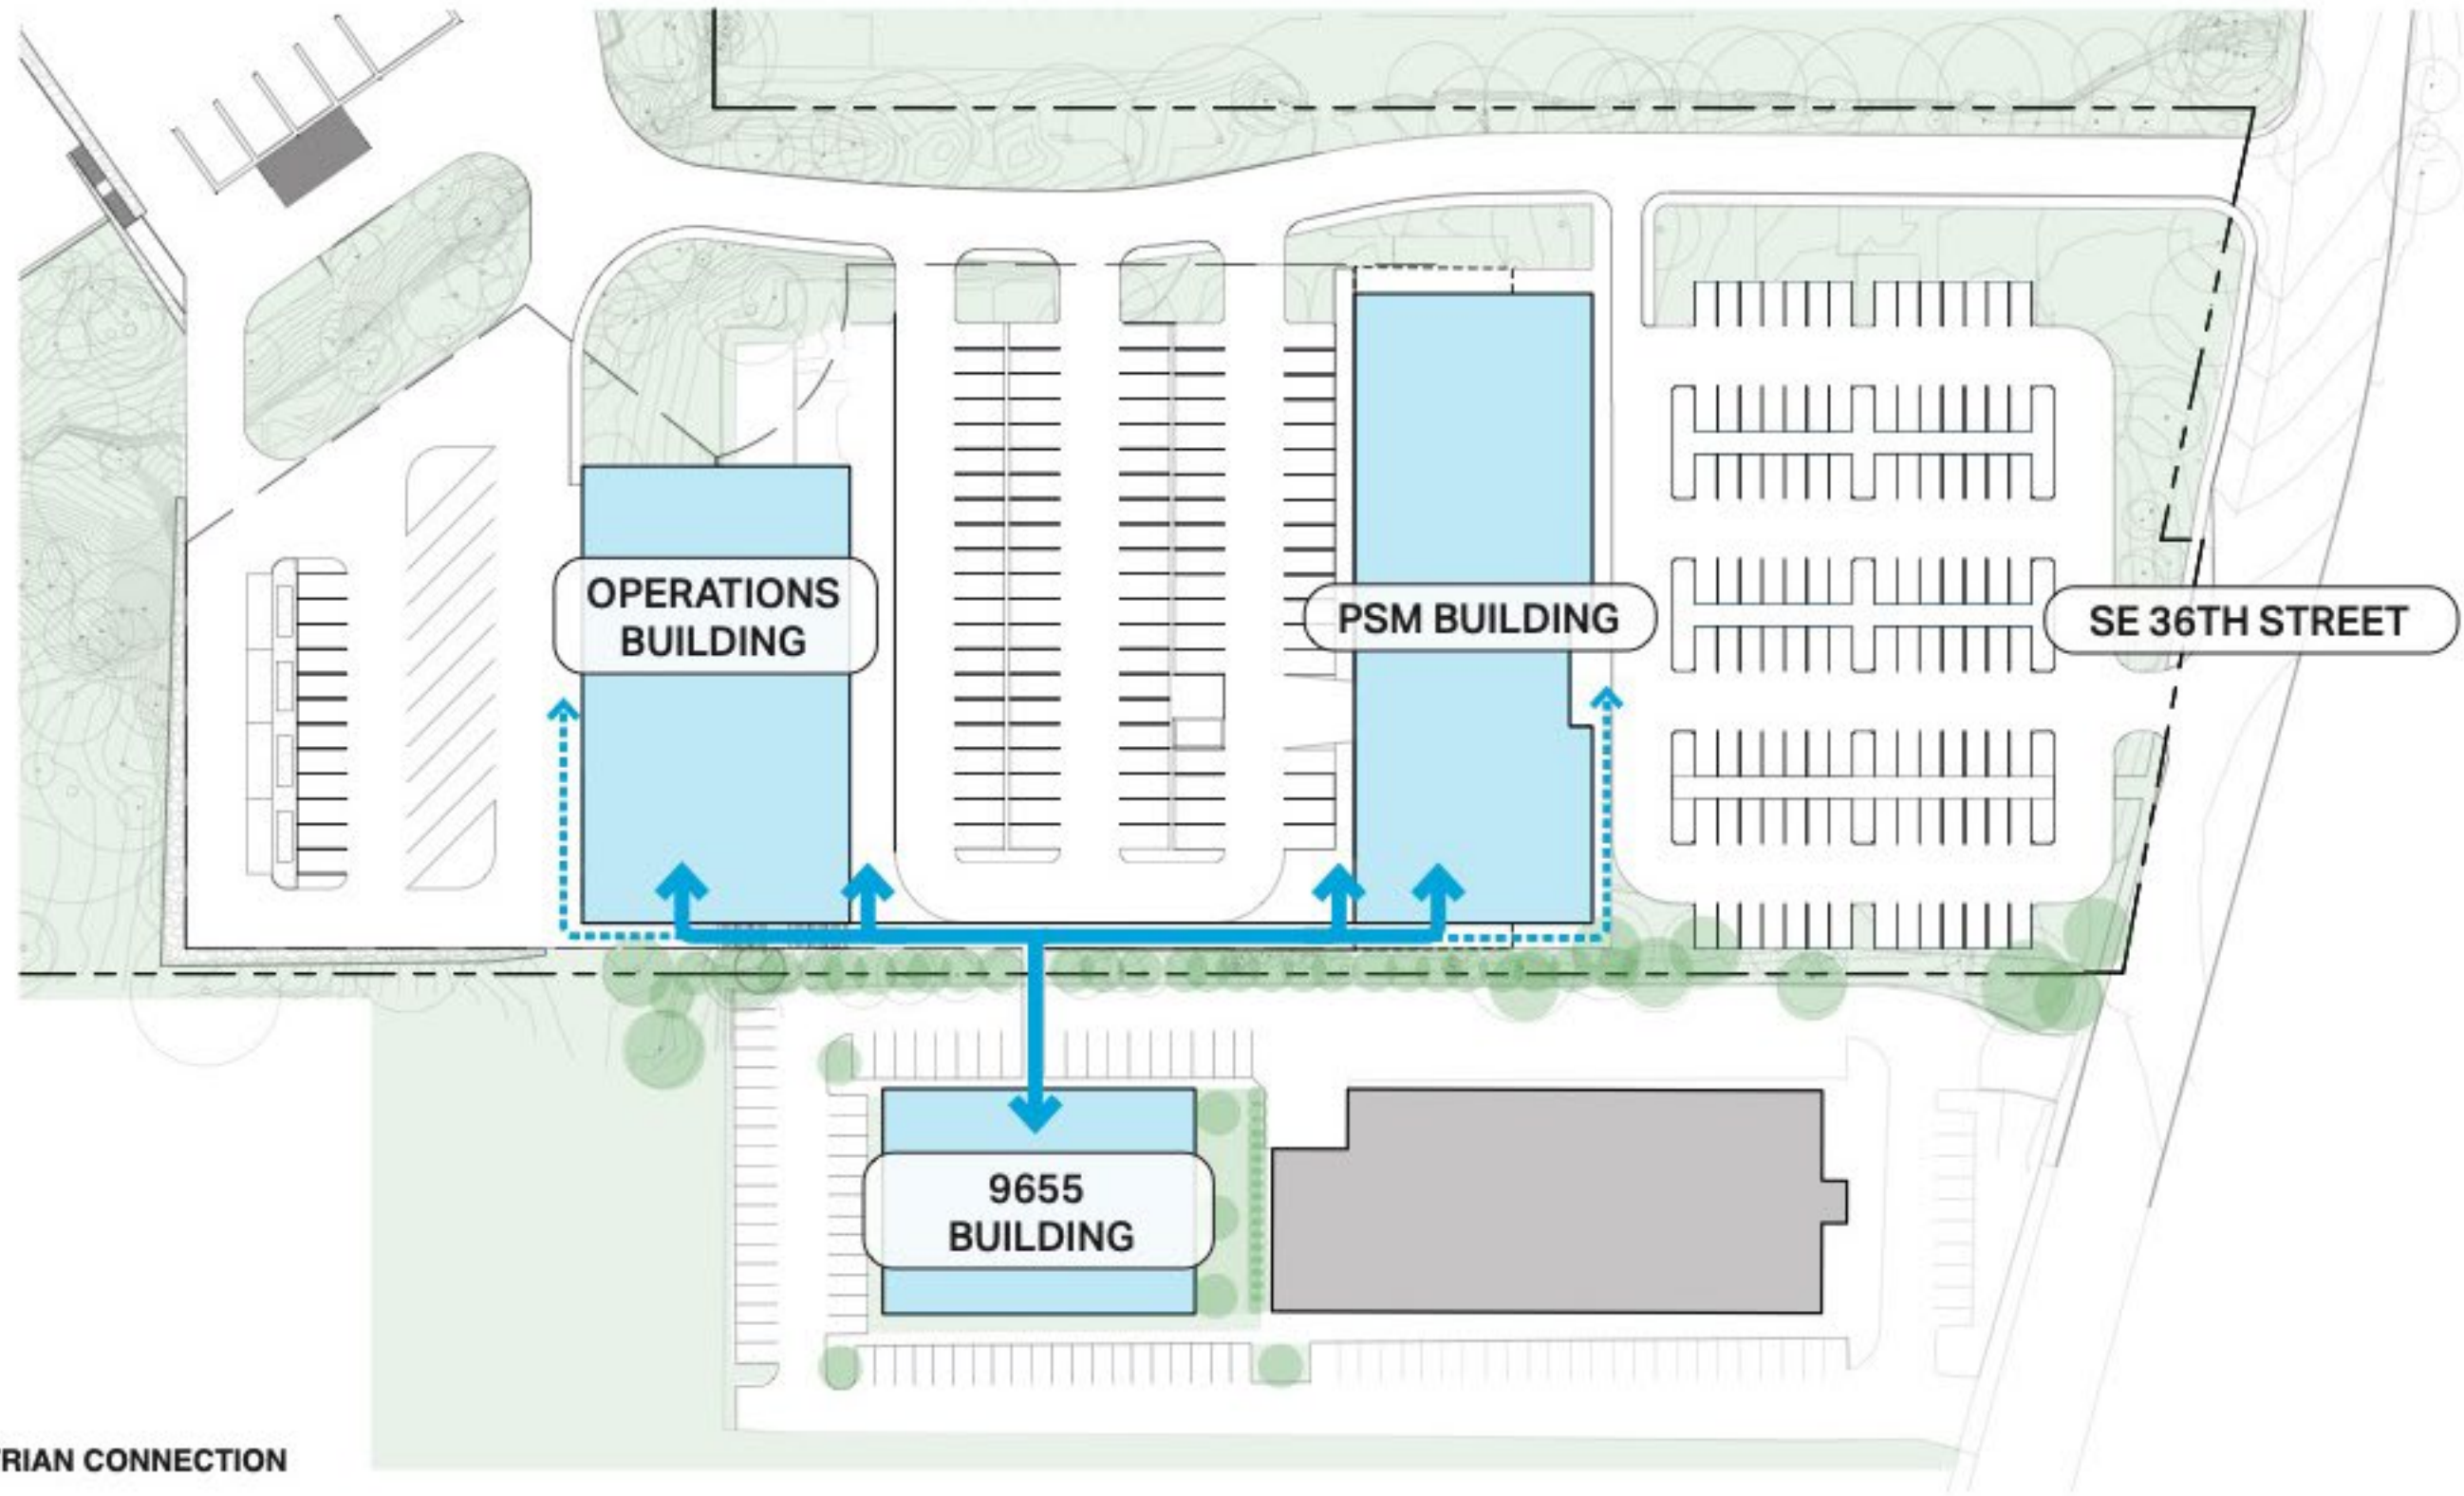

↔ PEDESTRIAN CONNECTION

⊖ SITE PLAN
NTS