

Property Management No. RWLA2022-0032  
Street: Main & State Ave  
T 3N, R 1E, S 07

## Exhibit "A"

***Physical location of License Agreement:***

***ACHD Right of Way adjacent to:***


***LOTS 16 & 17 BLK 1***

***F A NOURSE 2<sup>ND</sup> ADD***

***#96013161***


***PARCEL # R6129010005***

**EXHIBIT A**

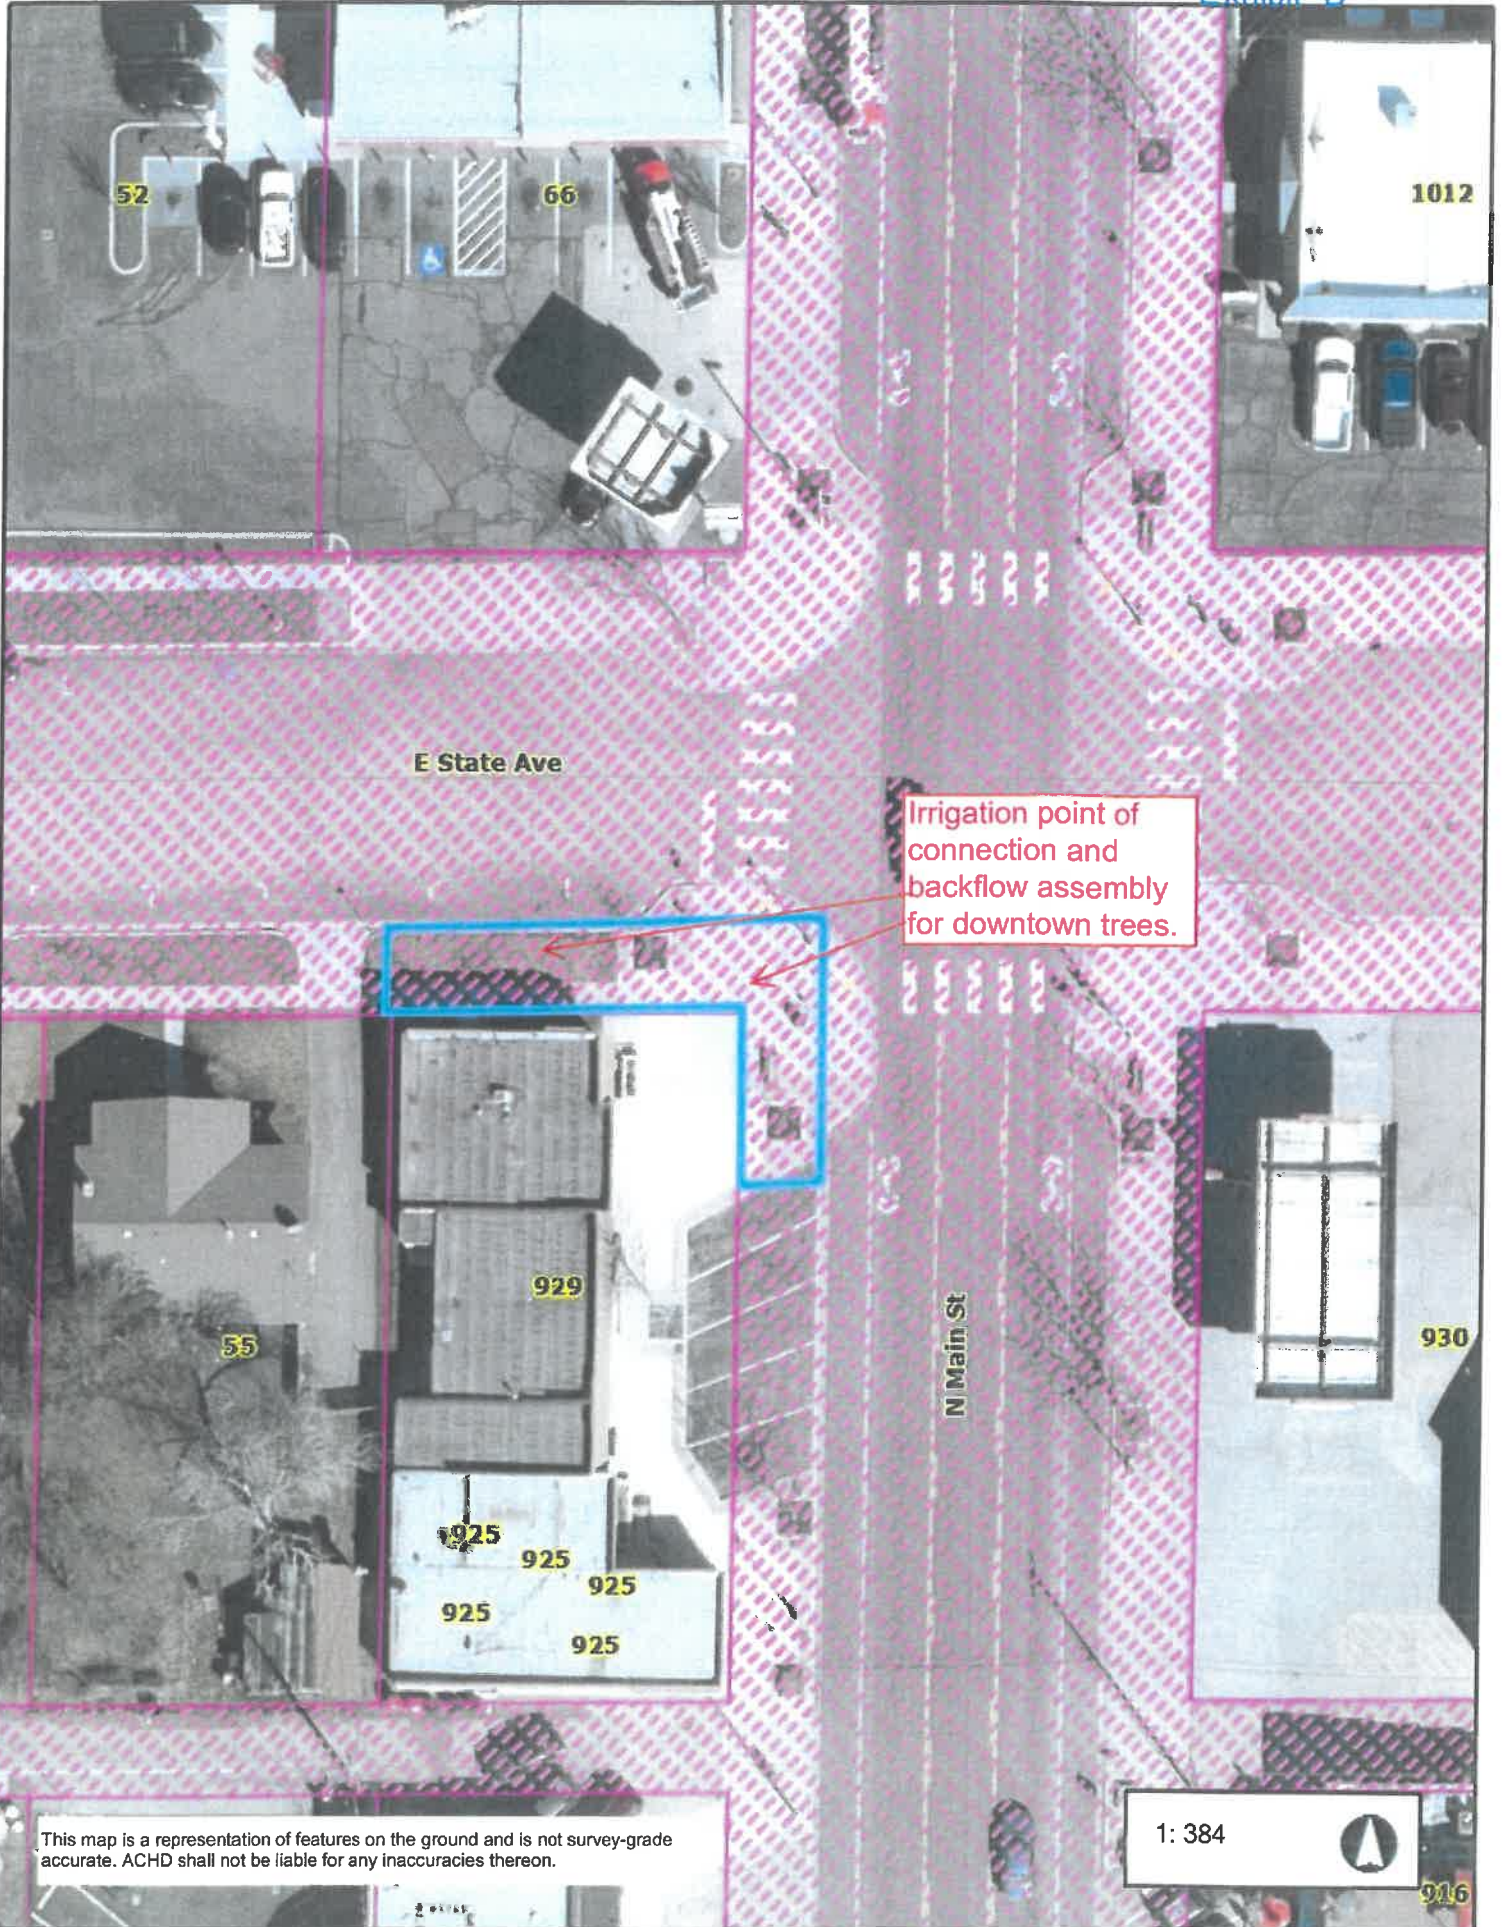

Irrigation point of connection and backflow assembly for downtown trees.

This map is a representation of features on the ground and is not survey-grade accurate. ACHD shall not be liable for any inaccuracies thereon.

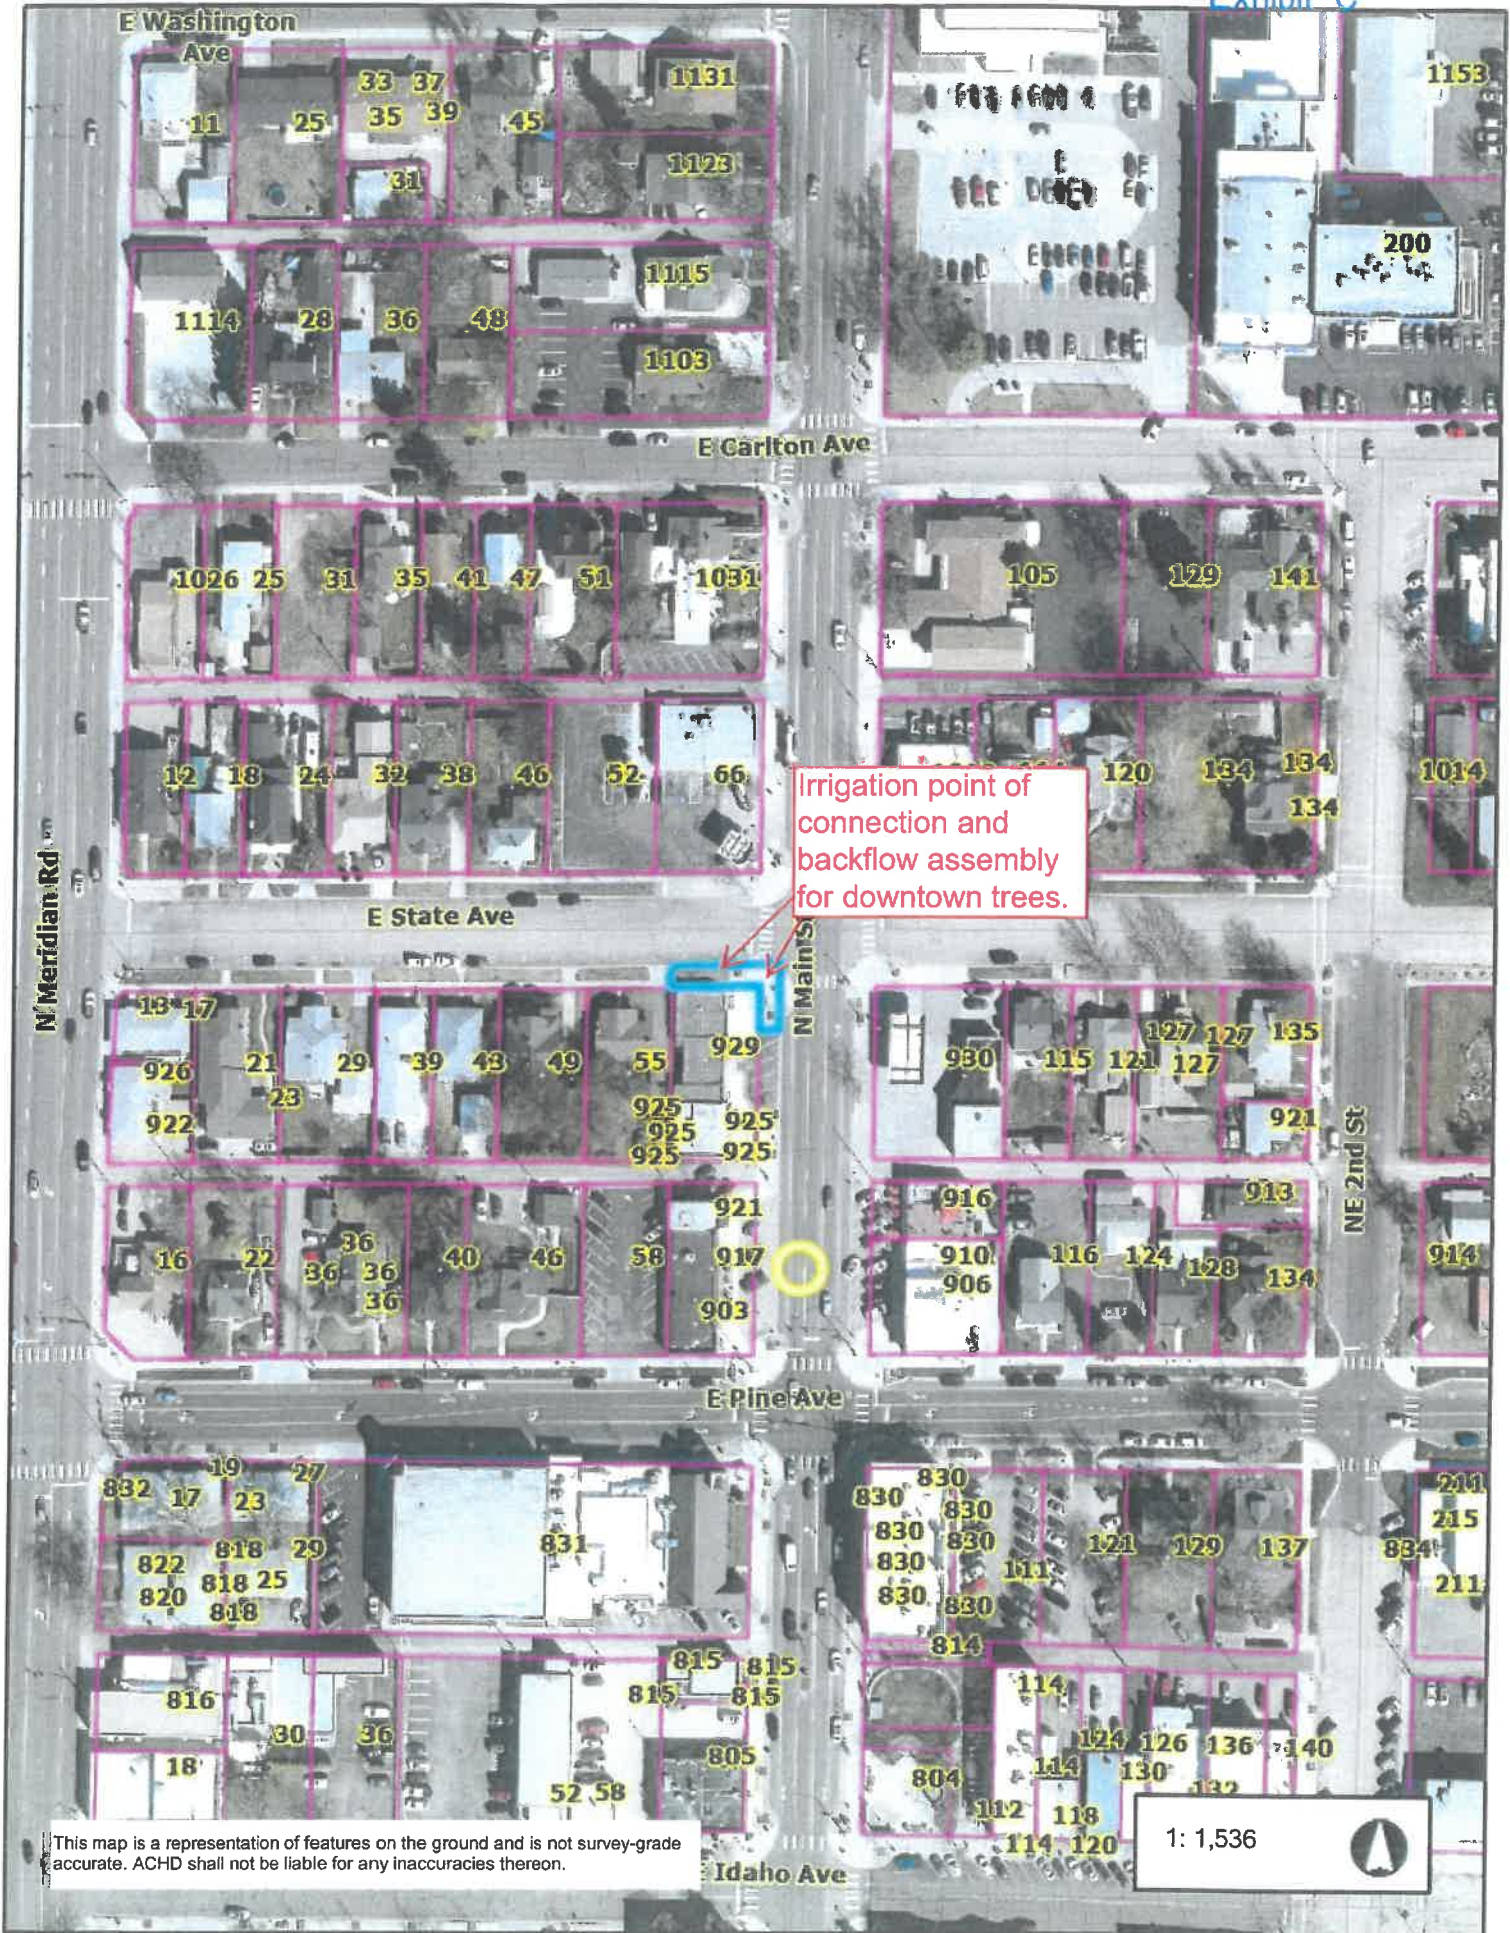

Irrigation point of connection and backflow assembly for downtown trees.

This map is a representation of features on the ground and is not survey-grade accurate. ACHD shall not be liable for any inaccuracies thereon.

1: 1,536

