

HEARING DATE: June 4, 2024
 TO: Mayor & City Council
 FROM: Sonya Allen, Associate Planner
 208-884-5533
 SUBJECT: Pebblebrook Subdivision – AZ, PP
[H-2024-0005](#)
 LOCATION: 5725 N. Meridian Rd., in the NE 1/4 of
 Section 25, T.4N., R.1W. (Parcels
 #S0425142030 & S0425141990)



I. PROJECT DESCRIPTION

Annexation of 13.94-acres of land with an R-8 zoning district; and Preliminary Plat consisting of 54 building lots and 6 common lots on 13.94-acres of land.

II. SUMMARY OF REPORT

A. Project Summary

Description	Details
Acreage	13.94-acres
Future Land Use Designation	Medium Density Residential (MDR) with a Park designation
Existing Land Use	Rural residential/agricultural
Proposed Land Use(s)	Single-family detached dwellings
Current Zoning	Rural Urban Transition (RUT) in Ada County
Proposed Zoning	R-8
Lots (# and type; bldg/common)	54 building/6 common
Phasing plan (# of phases)	1
Number of Residential Units (type of units)	54 single-family detached units
Density (gross & net)	3.87 units/acre (gross)
Open Space (acres, total [%] / buffer / qualified)	98,188 s.f. (or 2.25-acres – 16.16%) (see analysis in Section VI for more information)
Amenities	(2) pickleball courts, (2) pet waste stations
Physical Features (waterways, hazards, flood plain, hillside)	The Knight Lateral and associated easement crosses this site.

Neighborhood meeting date	2/1/24
History (previous approvals)	None

B. Community Metrics



Description	Details
Ada County Highway District	
• Staff report (yes/no)	Yes
• Requires ACHD Commission Action (yes/no)	No
• TIS (yes/no)	No (not required)
• Existing Conditions	There are (2) existing driveways via N. Meridian Rd.
• CIP/IFYWP	Capital Improvements Plan (CIP)/ Integrated Five Year Work Plan (IFYWP): Meridian Road is scheduled in the IFYWP to be widened to 3-lanes from McMillan Road to US 20/26 with the design years in 2027-2028 and the construction date has not been determined.

Access (Arterial/Collectors/State Hwy/Local)(Existing and Proposed)	Access is proposed via the extension of existing local stub streets (N. Garbo Ave.) at the north and south boundaries of the site.
Traffic Level of Service	Meridian Rd. – Better than “E” (acceptable)
Stub Street/Interconnectivity/Cross Access	A stub street is proposed to the abutting County parcel at the northeast corner of the site.
Existing Road Network	N. Meridian Rd., an arterial street, exists along the east boundary of the site.
Existing Arterial Sidewalks / Buffers	There are no existing sidewalks or buffers on this site.
Proposed Road Improvements	None
Proposed Road Improvements	Meridian Rd. is required to be improved with 17’ of pavement from centerline with a 3’ gravel shoulder and 10’ wide detached sidewalk.
Fire Service	
• Distance to Fire Station	1.4 miles (Station #5)
• Fire Response Time	Meets standards
• Resource Reliability	81% (meets goal)
• Risk Identification	2 (current resources are adequate)
• Accessibility	Meets access requirements
• Special/resource needs	Requires an aerial device (can meet this requirement)
• Water Supply	1,000 gallons/minute for one hour (less if building is sprinklered)
• Other Resources	
Police Service	No comments received

West Ada School District	No comments received
Distance (elem, ms, hs)	
Capacity of Schools	
# of Students Enrolled	
Wastewater	
• Distance to Sewer Services	Available at site
• Sewer Shed	
• Estimated Project Sewer ERU’s	See application
• WRRF Declining Balance	
• Project Consistent with WW Master Plan/Facility Plan	Yes

Impacts/Concerns	- Flows committed - See Public Works Site Specific Conditions in Section IX.B.
Water	
Distance to Services	Available at site
Pressure Zone	2
Estimated Project Water ERU's	See application
Water Quality Concerns	None
Project Consistent with Water Master Plan	Yes
Impacts/Concerns	See Public Works Site Specific Conditions in Section IX.B.

C. Project Maps

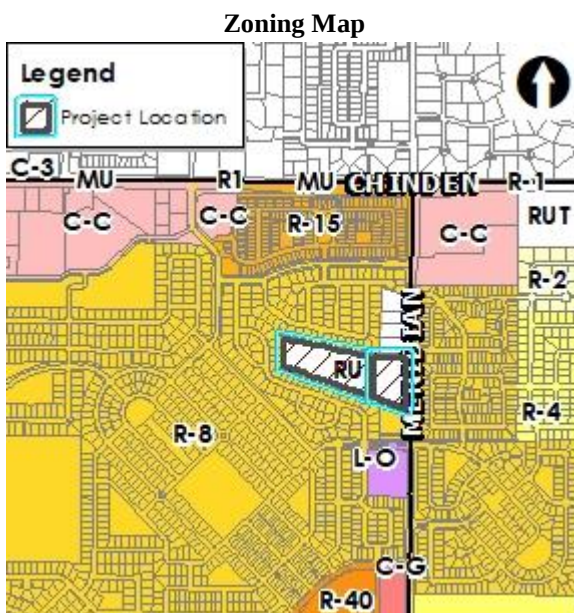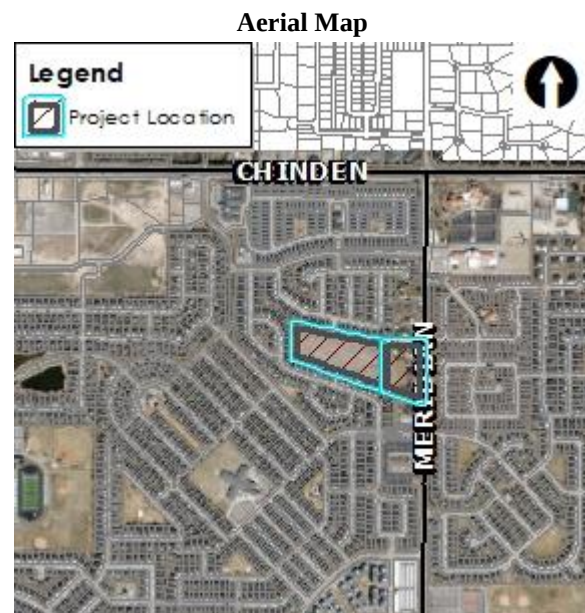

III. APPLICANT INFORMATION

A. Applicant:

Benjamin Semple, Rodney Evans + Partners, LLC – 1450 W. Bannock St., Boise, ID 83702

B. Owner:

Eric Scheck, TeAmo Despacio, LLC – 1020 N. Hickory Ave., Ste. 200, Meridian, ID 83642

C. Representative:

Same as Applicant

IV. NOTICING

	Planning & Zoning Posting Date	City Council Posting Date
Newspaper notification published in newspaper	4/2/2024	5/19/2024
Radius notification mailed to property owners within 300 feet	3/29/2024	5/17/2024
Public hearing notice sign posted on site	4/5/2024	5/24/2024
Nextdoor posting	3/29/2024	5/17/2024

V. COMPREHENSIVE PLAN ANALYSIS

LAND USE: This property is designated as Medium Density Residential (MDR) on the Future Land Use Map (FLUM) contained in the [Comprehensive Plan](#). This designation allows for dwelling units at gross densities of 3 to 8 dwelling units per acre.

A future park is also designated on the FLUM on this property in this general area. The purpose of this designation is to preserve and protect existing and future public neighborhood, community, regional, and urban parks. The Parks Department has determined it's not feasible for a park to develop on this site.

The subject property is part of a slightly larger enclave surrounded by single-family residential properties on land also designated MDR on the FLUM. The Applicant proposes to develop 54 single-family residential detached homes on the property at a gross density of 3.87 units per acre, which is at the low end of the density range desired in the MDR designation but is generally consistent with the density of surrounding developments.

TRANSPORTATION: The Master Street Map (MSM) does not depict any collector streets across this property. The MSM designates Meridian Rd. as a residential arterial with 3-lanes within 78' of right-of-way. ACHD is requiring Meridian Rd. to be improved with 17' of pavement from centerline, a 3' wide gravel shoulder and a 10' wide detached sidewalk abutting the site as shown on the plat and landscape plan in Section VIII. Transit is not available to this site.

Goals, Objectives, & Action Items: Staff finds the following Comprehensive Plan policies to be applicable to this application and apply to the proposed use of this property (staff analysis in *italics*):

- “Encourage a variety of housing types that meet the needs, preferences, and financial capabilities of Meridian’s present and future residents.” (2.01.02D)

Only one (1) housing type, single-family detached dwellings is proposed, which will contribute to the variety in housing types in the general vicinity.

- “Permit new development only where it can be adequately served by critical public facilities and urban services at the time of final approval, and in accord with any adopted levels of service for public facilities and services.” (3.03.03F)

City water and sewer service is available and can be extended by the developer with development in accord with UDC 11-3A-21.

- “Require all new development to create a site design compatible with surrounding uses through buffering, screening, transitional densities, and other best site design practices.” (3.07.01A)

*The proposed site design generally provides a good transition in density and lot sizes to abutting lots at 1:1 and 2:1 ratios; however, there are a couple of areas (Lots 7-9, Block 2 abutting Lot 10, Block 49 in Paramount #21 and Lots 10-12, Block 2 abutting two lots in Bordeaux Estates to the south) where 3 lots abut 1 lot. **The lots in these areas should be revised (or lots removed) to reflect a maximum 2:1 ratio.***



- “Encourage compatible uses and site design to minimize conflicts and maximize use of land.” (3.07.00)

The proposed and existing adjacent uses are all single-family detached homes of similar sizes and lot sizes, which should reduce conflicts and maximizing use of land.

- “Support infill development that does not negatively impact the abutting, existing development. Infill projects in downtown should develop at higher densities, irrespective of existing development.” (2.02.02C)

Development of the subject property, which is part of a slightly larger enclave area, should not negatively impact abutting existing development as like uses and a good transition in lot sizes is proposed with the exception noted above. (This development is not downtown.)

- “Ensure development is connected to City of Meridian water and sanitary sewer systems and the extension to and through said developments are constructed in conformance with the City of Meridian Water and Sewer System Master Plans in effect at the time of development.” (3.03.03A)

The proposed development will connect to City water and sewer systems with development of the subdivision; services are required to be provided to and through this development in accord with current City plans.

- “Require pedestrian access in all new development to link subdivisions together and promote neighborhood connectivity.” (2.02.01D)

There are no pedestrian pathways stubbing to this property from adjacent developments other than sidewalks along existing stub streets to this property. These sidewalks will be extended with development for pedestrian connectivity between developments.

- “Require urban infrastructure be provided for all new developments, including curb and gutter, sidewalks, water and sewer utilities.” (3.03.03G)

Urban sewer and water infrastructure and curb, gutter and sidewalks are required to be provided with development of the subdivision.

- “Reduce the number of existing access points onto arterial streets by using methods such as cross-access agreements, access management, and frontage/backage roads, and promoting local and collector street connectivity.” (6.01.02B)

There are currently two (2) access points on N. Meridian Rd. for this property. With development, both of these accesses will be closed and access will be provided via local streets within the development.

- “Maximize public services by prioritizing infill development of vacant and underdeveloped parcels within the City over parcels on the fringe.” (2.02.02)

Development of most of the infill area in this location will contribute to maximizing public services.

In summary, Staff finds the proposed development is in general conformance with the Comprehensive Plan per the above analysis.

VI. STAFF ANALYSIS

A. ANNEXATION (AZ)

The Applicant proposes to annex 13.94-acres of land with an R-8 zoning district for the development of 54 single-family homes at a gross density of 3.87 units per acre, which is consistent with the MDR FLUM designation as discussed above in Section V.

A legal description and exhibit map for the annexation area is included in Section VIII.A. This property is an infill property within the City’s Area of City Impact boundary.

A preliminary plat and conceptual building elevations were submitted showing how the property is proposed to be subdivided and developed (see Section VIII).

Single-family detached dwellings are listed as a principal permitted use in the R-8 zoning district per UDC Table 11-2A-2. Future development is subject to the dimensional standards listed in UDC Table [11-2A-6](#) for the R-8 zoning district.

The City may require a development agreement (DA) in conjunction with an annexation pursuant to Idaho Code section 67-6511A. **To ensure the subject property develops as proposed, Staff recommends a DA is required with the provisions discussed herein and included in Section IX.A.**

B. PRELIMINARY PLAT (PP):

The proposed preliminary plat consists of 54 building lots and 6 common lots on 13.94-acres of land in the proposed R-8 zoning district as shown in Section VIII.B. Proposed lots range in size from 5,420 square feet (s.f.) to 15,482 s.f., which will accommodate the variety of dwelling sizes proposed ranging from 1,574 to 3,195 s.f. The subdivision is proposed to develop in one (1) phase.

The Applicant has been in discussions with the adjacent Paramount Subdivision Homeowner’s Association (HOA) to include the proposed development in their HOA and be subject to their CC&R’s and development guidelines to enrich property values and cohesiveness with surrounding homes. HOA dues would apply to the maintenance and operation of the existing common areas and amenities in Paramount Subdivision, which would allow residents of this development to use those amenities and common areas. Likewise, Paramount residents would also have access to use Pebblebrook’s common

areas and amenities. A final agreement of these terms has not yet been reached as discussions are ongoing; the HOA wants to see if the project is approved by the City before officially making a decision.

Existing Structures/Site Improvements: There are two (2) existing single-family homes and associated outbuildings on the property that are proposed to be removed. **Prior to the City Engineer's signature on the final plat, all existing structures shall be removed from the property.**


Dimensional Standards (UDC 11-2): The proposed plat and subsequent development is required to comply with the dimensional standards listed in UDC [Table 11-2A-6](#) for the R-8 zoning district. The proposed lots comply with the dimensional standards of the district.

Road Improvements: ACHD is requiring Meridian Rd. to be improved with 17' of pavement from centerline with a 3' gravel shoulder and 10' wide detached sidewalk; only 6' of pavement and a 3' wide shoulder is required at this time – curb and gutter will be added later when Meridian Rd. is fully expanded (see Detail 2 on Sheet PP.1 below).

Access: Access is proposed via the extension of existing local streets (N. Garbo Ave.) at standard street sections at the north and south boundary of the property; local public streets are proposed for internal access. No access is proposed or allowed via N. Meridian Rd. A stub street is proposed to the County parcel at the northeast corner of the property for future extension.

Bulb-outs are provided along Gleason Street as traffic-calming in response to ACHD's comments requiring Gleason Street to be redesigned to reduce the length or include passive design elements.

Landscaping (UDC 11-3B): A 35-foot wide street buffer is required along N. Meridian Rd., an entryway corridor, measured from the ultimate back of curb. A 47.5' wide buffer is proposed as shown on Detail 2 on Sheet PP.1 of the plat, as follows:

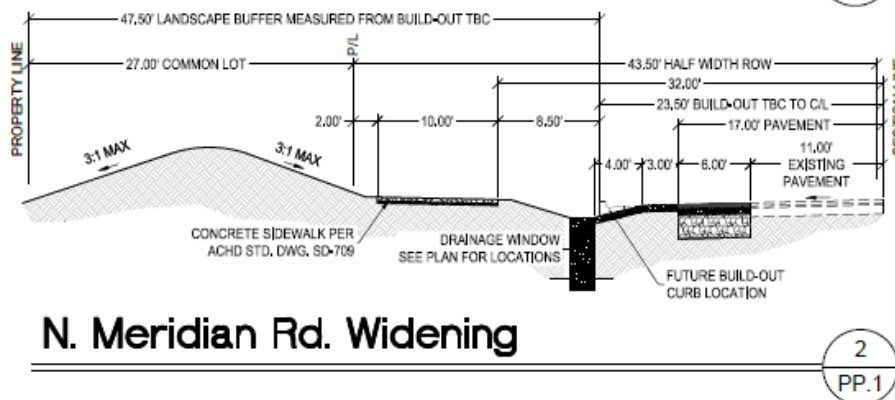

Landscaping is required to be provided within the buffer in accord with the standards listed in UDC [11-3B-7C.3](#), including the standards for entryway corridors. The proposed buffer incorporates a berm with a maximum 3:1 slope, a wrought-iron fence at the back edge of the buffer, landscaping and boulders within the planter areas in accord with these standards. **If the unimproved street right-of-way is ten (10) feet or greater from the edge of pavement to edge of sidewalk or property line, the developer is required to maintain a ten-foot compacted shoulder meeting the construction standards of the transportation authority and landscape the remainder with lawn or other vegetative ground cover; the landscape plan should be revised accordingly.**

The landscape plan depicts landscaping along pathways within the site in accord with the standards listed in UDC [11-3B-12C](#).

There are a lot of existing trees on the site, totaling 844 caliper inches, that are proposed to be removed as they were determined to be in poor condition by the Applicant's arborist (see [arborist report](#) and Sheet L1.6 of the landscape plan). The remaining trees, totaling 158 caliper inches, are required to

comply with the mitigation standards listed in UDC [11-3B-10C.5](#). Additional trees are proposed in accord with the required standards.

Common Open Space & Site Amenities (UDC [11-3G-3](#)): Based on the standards in UDC Table 11-3G-3, a minimum of 15% (or 2.09-acres) of qualified open space is required to be provided within the development. An open space exhibit was submitted as shown in Section VIII.D, that depicts 16.16% (or 2.25-acres) of open space that meets the required quality and qualified open space standards.

Based on the standards in UDC [11-3G-4A](#), a minimum of two (2) points of site amenities are required to be provided. Two (2) sports courts (pickleball) (8 pts.) and (2) dog waste stations (1 pt.) are proposed, which total 9 points, exceeding UDC standards. **Per the standards for such in UDC 11-3G-4C, dog waste stations are installed in the ground fixtures with waste disposal bags and trash receptacles; and sports courts are required to have markings and include benches for seating. Details should be submitted with the final plat application that demonstrate compliance with these standards.**

Pathways: No multi-use pathways are depicted on the Pathways Master Plan on this property.

Sidewalks ([11-3A-17](#)): Five-foot wide attached sidewalks are required along internal local streets and detached sidewalks are required within street buffers along arterial streets per UDC 11-3A-17. **For public safety, Staff recommends a 10-foot wide detached sidewalk is required along N. Meridian Rd., an arterial street, as a provision of the development agreement as proposed on the landscape plan.**

Parking: Off-street parking is required to be provided for each home based on the total number of bedrooms per unit as set forth in UDC [Table 11-3C-6](#). On-street parking is also available on both sides of the street.

Fencing: All fencing is required to comply with the standards listed in UDC [11-3A-7](#). The Applicant's narrative states all existing perimeter fencing will either be retained and protected or replaced, and the developer will coordinate with all affected neighbors.

The landscape plan depicts a 5' tall open vision wrought iron fence at the back edge of the street buffer along N. Meridian Rd. and adjacent to internal common open space areas; and a 6' tall cedar privacy fencing is proposed along the northern boundary of the site abutting the County parcel. **Fencing appears to be missing in some areas adjacent to common open space areas; fencing should be provided to distinguish common from private areas in accord with UDC [11-3A-7A.7a](#).**

Waterways: The Knight Lateral crosses the eastern portion of this site within a 20-foot wide easement through common area as depicted on the plat. All irrigation ditches crossing this site shall be piped or otherwise covered as set forth in UDC [11-3A-6B.3](#).

Utilities (UDC [11-3A-21](#)): Connection to City water and sewer services is required in accord with UDC 11-3A-21. Street lighting is required to be installed in accord with the City's adopted standards, specifications and ordinances.

Pressurized Irrigation System (UDC [11-3A-15](#)): Underground pressurized irrigation water is required to be provided to each lot within the subdivision as set forth in UDC 11-3A-15. The Applicant's narrative states the Paramount HOA has agreed to allow the project irrigation system to connect to the Paramount Subdivision pressure irrigation system; therefore, the site will transfer its water rights to Paramount Subdivision and the site will utilize the existing Paramount Subdivision irrigation pump system.

Storm Drainage (UDC [11-3A-18](#)): An adequate storm drainage system is required in all developments in accord with the City's adopted standards, specifications and ordinances. Design and construction shall follow best management practice as adopted by the City as set forth in UDC 11-3A-18. A [Geotechnical Evaluation](#) and [geotechnical groundwater monitoring report](#) was submitted with this application.

Building Elevations: Five (5) conceptual building elevations were submitted for the proposed 1- and 2-story homes with 2- and 3-car garages as shown in Section VIII.E. The homes are craftsman style with building materials consisting of a mix of board and batten siding, lap siding and optional masonry accents. The Applicant clarified that “optional” masonry accents depicted on the elevations is incorrect – all homes will have masonry accents consistent with the Paramount architectural guidelines. **To ensure this for a higher quality of development, Staff recommends masonry accents are required on all structures in the development.**

The Applicant’s narrative states the architecture and materials of the proposed homes will conform to the Paramount Architectural Design Standards, which include specific provisions regarding the exterior elevations, colors, accent materials, lighting, fencing and landscaping. Further, each floor plan will have multiple elevation designs with a variety of roof configurations (i.e. hip vs. gable) to provide more articulation and diversity from the street in addition to multiple color scheme choices.

Design review is not required for single-family detached structures. However, because the rear and/or sides of homes facing N. Meridian Rd. will be highly visible, Staff recommends a DA provision requiring those elevations incorporate articulation through changes in two or more of the following: modulation (e.g. projections, recesses, step-backs, pop-outs), bays, banding, porches, balconies, material types, or other integrated architectural elements to break up monotonous wall planes and roof lines that are visible from adjacent public streets. *Single-story homes are exempt from this requirement.*

VII. DECISION

A. Staff:

Staff recommends approval of the proposed annexation with the requirement of a Development Agreement, and combined preliminary plat per the provisions in Section IX in accord with the Findings in Section X.

B. The Meridian Planning & Zoning Commission heard these items on April 18th. At the public hearing, the Commission moved to recommend approval of the subject AZ and PP requests.

1. Summary of Commission public hearing:

- a. In favor: Ben Semple, Rodney Evans + Partners (Applicant’s Representative)
- b. In opposition: Andrew Pietella, Patrick Murphy, Zachary Tanis, Lee Cooper, Christine Huber Arnold, Lori Billaud (representing Cheryl Heard), Fernando De La Noche, William Gillen, Bob Beckman, Jamie Lajoie
- c. Commenting: Kyle Loveland, Don Doss (President of the Paramount HOA), June Gouvaia (voicemail)
- d. Written testimony: Ben Semple (Applicant’s Representative) – in agreement with staff report conditions
- e. Staff presenting application: Sonya Allen
- f. Other Staff commenting on application: None

2. Key issue(s) of public testimony:

- a. Not in favor of plat as proposed; opinion the density is too high and not consistent with that in Paramount Subdivision;
- b. Concern pertaining to the impact of traffic generated from this development on internal streets in Paramount subdivision.
- c. Request for construction methods/materials to match those in Paramount Subdivision.
- d. Not in favor of this development being part of the Paramount Subdivision HOA as it’s not the same quality of development and opinion that it will bring home values down.
- e. Concern pertaining to overcrowding in area schools.

3. Key issue(s) of discussion by Commission:

- a. Clarification that if this development isn't included in the Paramount Subdivision HOA, it can still stand on it's own so far as meeting the City's development requirements.
 - b. No concerns pertaining to capacity at area schools as there are several private schools in addition to public schools in this area that will assist in serving this development.
 - c. Opinion the proposed subdivision is thoughtfully laid out with a maximum 2:1 transition in lots on the perimeter boundary, has good walkability and nice open space that exceeds the minimum standards.
4. Commission change(s) to Staff recommendation:
- a. None
5. Outstanding issue(s) for City Council:
- a. None

VIII. EXHIBITS

A. Annexation Legal Description and Exhibit Map

Legal Description Pebblebrook Subdivision – Annexation

A parcel located in the NE ¼ of Section 25, Township 4 North, Range 1 West, Boise Meridian, Ada County, Idaho, and more particularly described as follows:

Commencing at a Brass Cap monument marking the southeast corner of said NE ¼, from which a Brass Cap monument marking the northeast corner of said NE ¼ bears N 0°24'53" E a distance of 2661.08 feet;

Thence N 0°24'53" E along the easterly boundary of said NE ¼ a distance of 269.30 feet to the **POINT OF BEGINNING**;

Thence leaving said easterly boundary of the NE ¼ and along the northerly boundary and the projection thereof of Paramount Subdivision No. 21 as shown in Book 105 of Plats on Pages 14238 through 14240, and the easterly boundary of Paramount Subdivision No. 22 as shown in Book 105 of Plats on Pages 14312 through 14314, records of Ada County, Idaho, N 70°41'29" W a distance of 1439.48 feet to a point on the easterly boundary of said Paramount Subdivision No. 22;

Thence along said easterly boundary N 0°02'46" W a distance of 334.37 feet to a point on the southerly boundary of Paramount Subdivision No. 24 as shown in Book 107 of Plats on Pages 14797 through 14799, records of Ada County, Idaho;


Thence along said southerly boundary and the southerly boundary of Paramount Subdivision No. 27 as shown in Book 108 of Plats on Pages 15046 through 15048, records of Ada County, Idaho, S 78°26'46" E a distance of 962.67 feet to a point;

Thence continuing along said southerly boundary of Paramount Subdivision No. 27 and the projection thereof S 89°35'00" E a distance of 420.08 feet to a point on the easterly boundary of said NE ¼ of Section 25;

Thence along said easterly boundary S 0°24'53" W a distance of 614.49 feet to the **POINT OF BEGINNING**.

This parcel contains 13.94 acres and is subject to any easements existing or in use.


Clinton W. Hansen, PLS
Land Solutions, PC
February 6, 2024

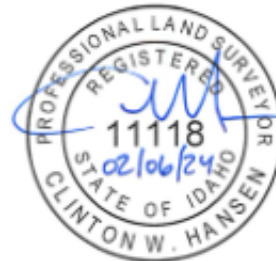

Pebblebrook Annexation
Job No. 23-55

PEBBLEBROOK SUBDIVISION - ANNEXATION EXHIBIT


LOCATED IN THE NE 1/4 OF SECTION 25, TOWNSHIP 4 NORTH, RANGE 1
WEST, BM, ADA COUNTY, IDAHO

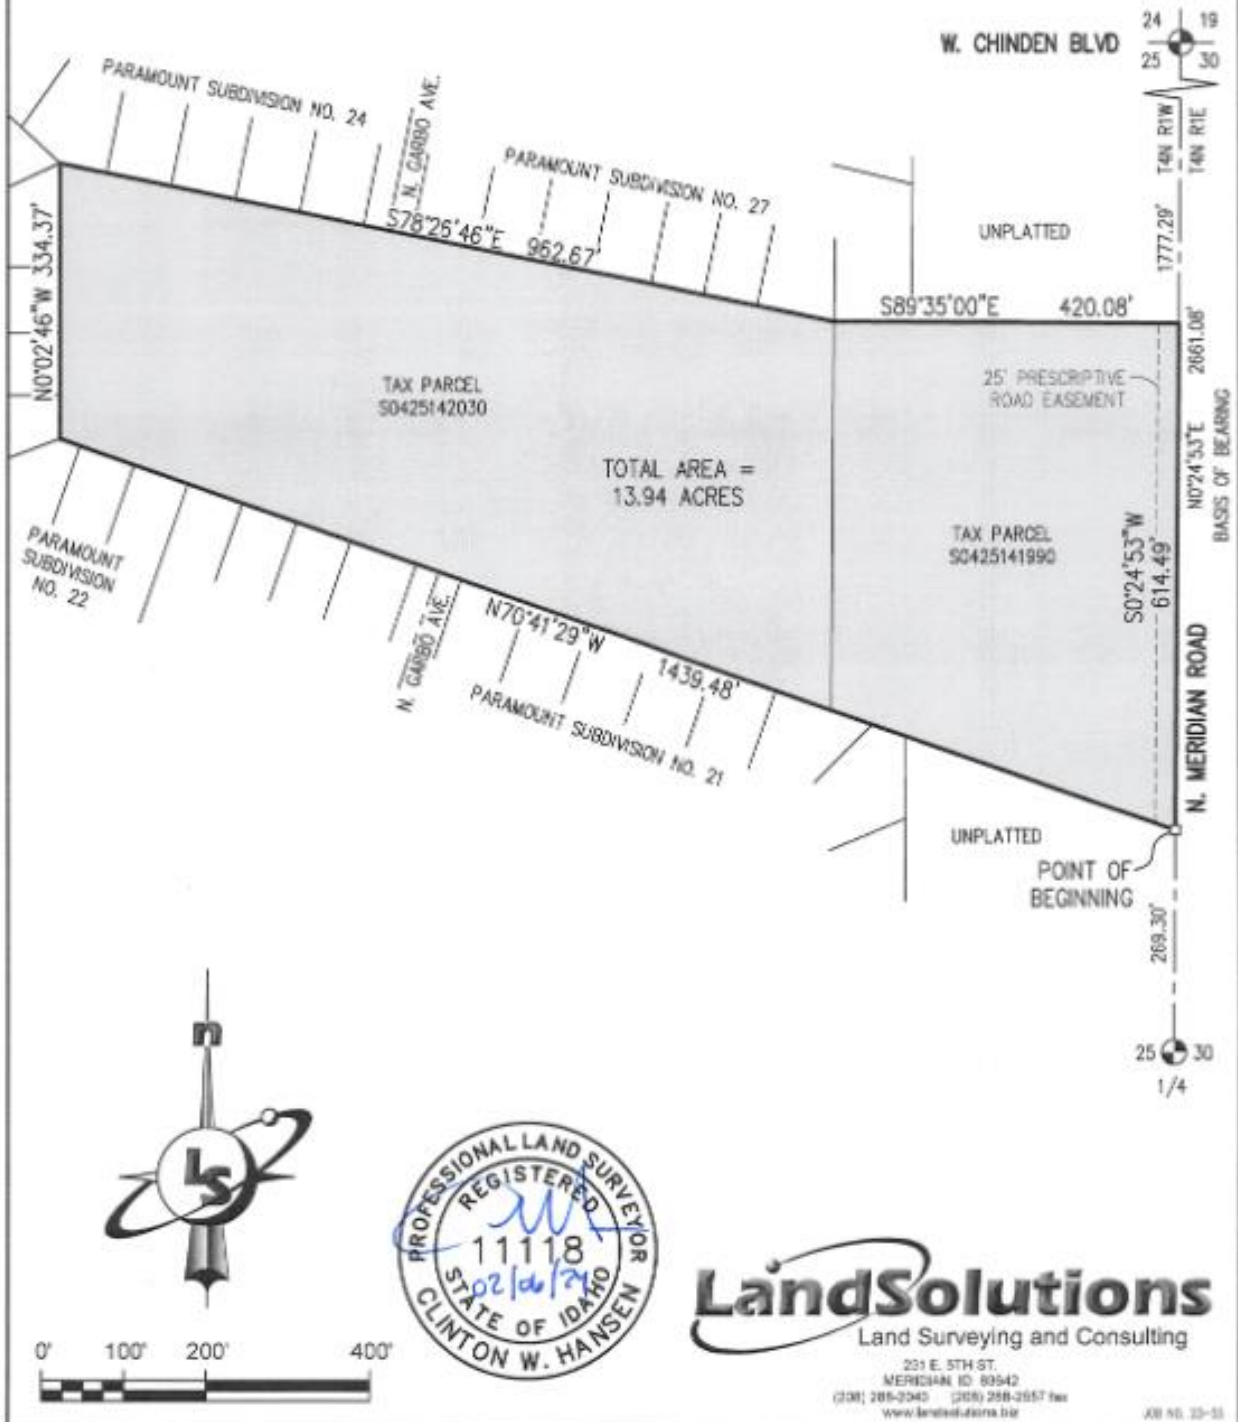




[illegible]

1 PLANTER BED CUT EDGE (TYPICAL AT TREES IN TURF AREAS)

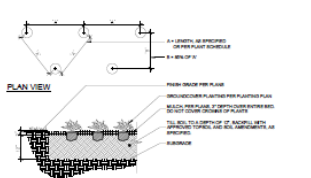


NOTES:
1. ALL DECIDUOUS PLANTS TO BE PLANTED IN TURF AREAS WITH A TRIANGULAR FOOTING.
2. ALL DECIDUOUS PLANTS TO BE PLANTED IN TURF AREAS WITH A TRIANGULAR FOOTING.

2 GROUND COVER PLANTING

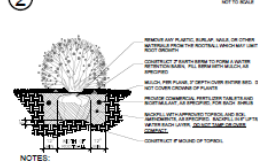


NOTES:
1. ALL DECIDUOUS PLANTS TO BE PLANTED IN TURF AREAS WITH A TRIANGULAR FOOTING.
2. ALL DECIDUOUS PLANTS TO BE PLANTED IN TURF AREAS WITH A TRIANGULAR FOOTING.

3 SHRUB PLANTING

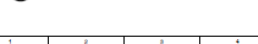


NOTES:
1. ALL DECIDUOUS PLANTS TO BE PLANTED IN TURF AREAS WITH A TRIANGULAR FOOTING.
2. ALL DECIDUOUS PLANTS TO BE PLANTED IN TURF AREAS WITH A TRIANGULAR FOOTING.

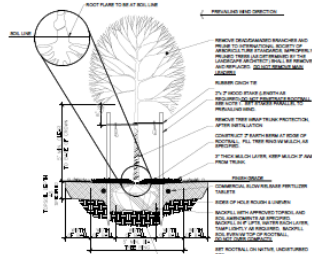


NOTES:
1. ALL DECIDUOUS PLANTS TO BE PLANTED IN TURF AREAS WITH A TRIANGULAR FOOTING.
2. ALL DECIDUOUS PLANTS TO BE PLANTED IN TURF AREAS WITH A TRIANGULAR FOOTING.

4 DECIDUOUS TREE PLANTING

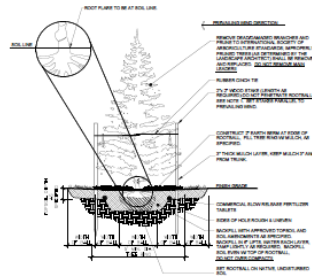


NOTES:
1. ALL DECIDUOUS PLANTS TO BE PLANTED IN TURF AREAS WITH A TRIANGULAR FOOTING.
2. ALL DECIDUOUS PLANTS TO BE PLANTED IN TURF AREAS WITH A TRIANGULAR FOOTING.


5 CONIFEROUS TREE PLANTING

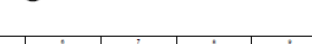

NOTES:
1. ALL DECIDUOUS PLANTS TO BE PLANTED IN TURF AREAS WITH A TRIANGULAR FOOTING.
2. ALL DECIDUOUS PLANTS TO BE PLANTED IN TURF AREAS WITH A TRIANGULAR FOOTING.

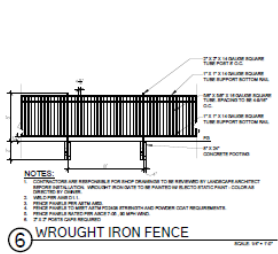


NOTES:
1. ALL DECIDUOUS PLANTS TO BE PLANTED IN TURF AREAS WITH A TRIANGULAR FOOTING.
2. ALL DECIDUOUS PLANTS TO BE PLANTED IN TURF AREAS WITH A TRIANGULAR FOOTING.

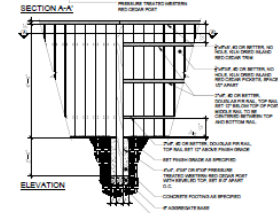


NOTES:
1. ALL DECIDUOUS PLANTS TO BE PLANTED IN TURF AREAS WITH A TRIANGULAR FOOTING.
2. ALL DECIDUOUS PLANTS TO BE PLANTED IN TURF AREAS WITH A TRIANGULAR FOOTING.

7 CEDAR FENCE

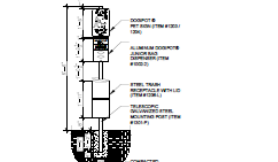

NOTES:
1. ALL DECIDUOUS PLANTS TO BE PLANTED IN TURF AREAS WITH A TRIANGULAR FOOTING.
2. ALL DECIDUOUS PLANTS TO BE PLANTED IN TURF AREAS WITH A TRIANGULAR FOOTING.

8 DOGIPOT® PET STATION MODEL #1003-L

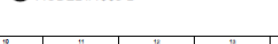

NOTES:
1. ALL DECIDUOUS PLANTS TO BE PLANTED IN TURF AREAS WITH A TRIANGULAR FOOTING.
2. ALL DECIDUOUS PLANTS TO BE PLANTED IN TURF AREAS WITH A TRIANGULAR FOOTING.

NO.	REVISION/DATE	BY
1		
2		
3		
4		
5		
6		
7		
8		
9		
10		
11		
12		
13		
14		
15		

RLP

 ROBERT L. P. ASSOCIATES, INC.

 10000 BAYVIEW AVENUE, SUITE 100

 BAYVIEW, MICHIGAN 48064

 TEL: (313) 486-1000

 FAX: (313) 486-1001

 WWW.RLP-INC.COM

PERMIT/PROOF DIVISION

 11 MERIDIAN ROAD

 MERIDIAN, ID 83646

 SURVEYING IMPROVEMENTS

PREPARED BY LANDSCAPE PLAN


 DATE: 5/1/10

SCALE: 1" = 1'-0"


L1.5

AGENCY REVIEW


Tree Mitigation Plan:

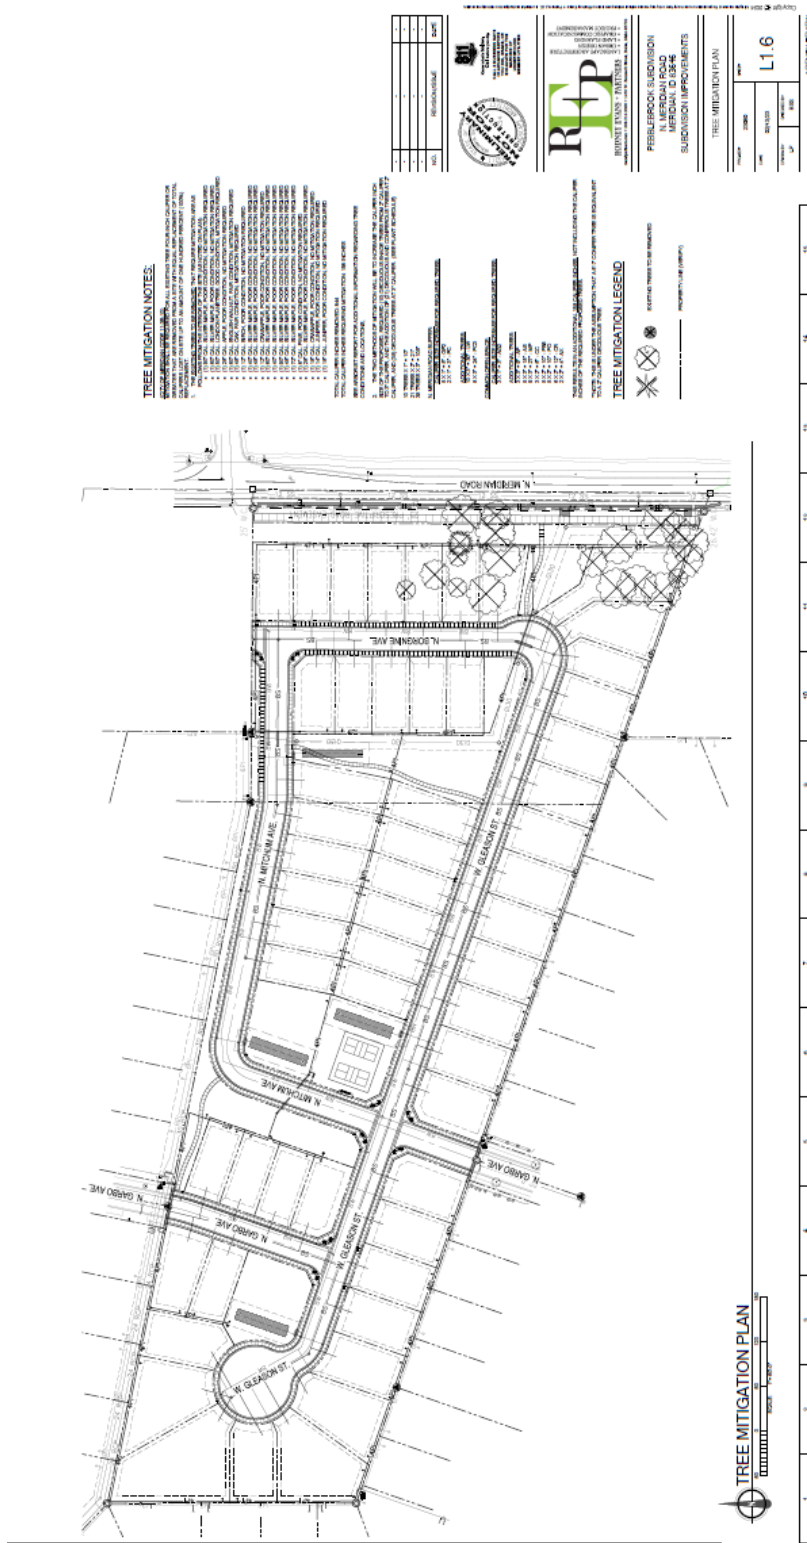

D. Common Open Space & Site Amenities Exhibit

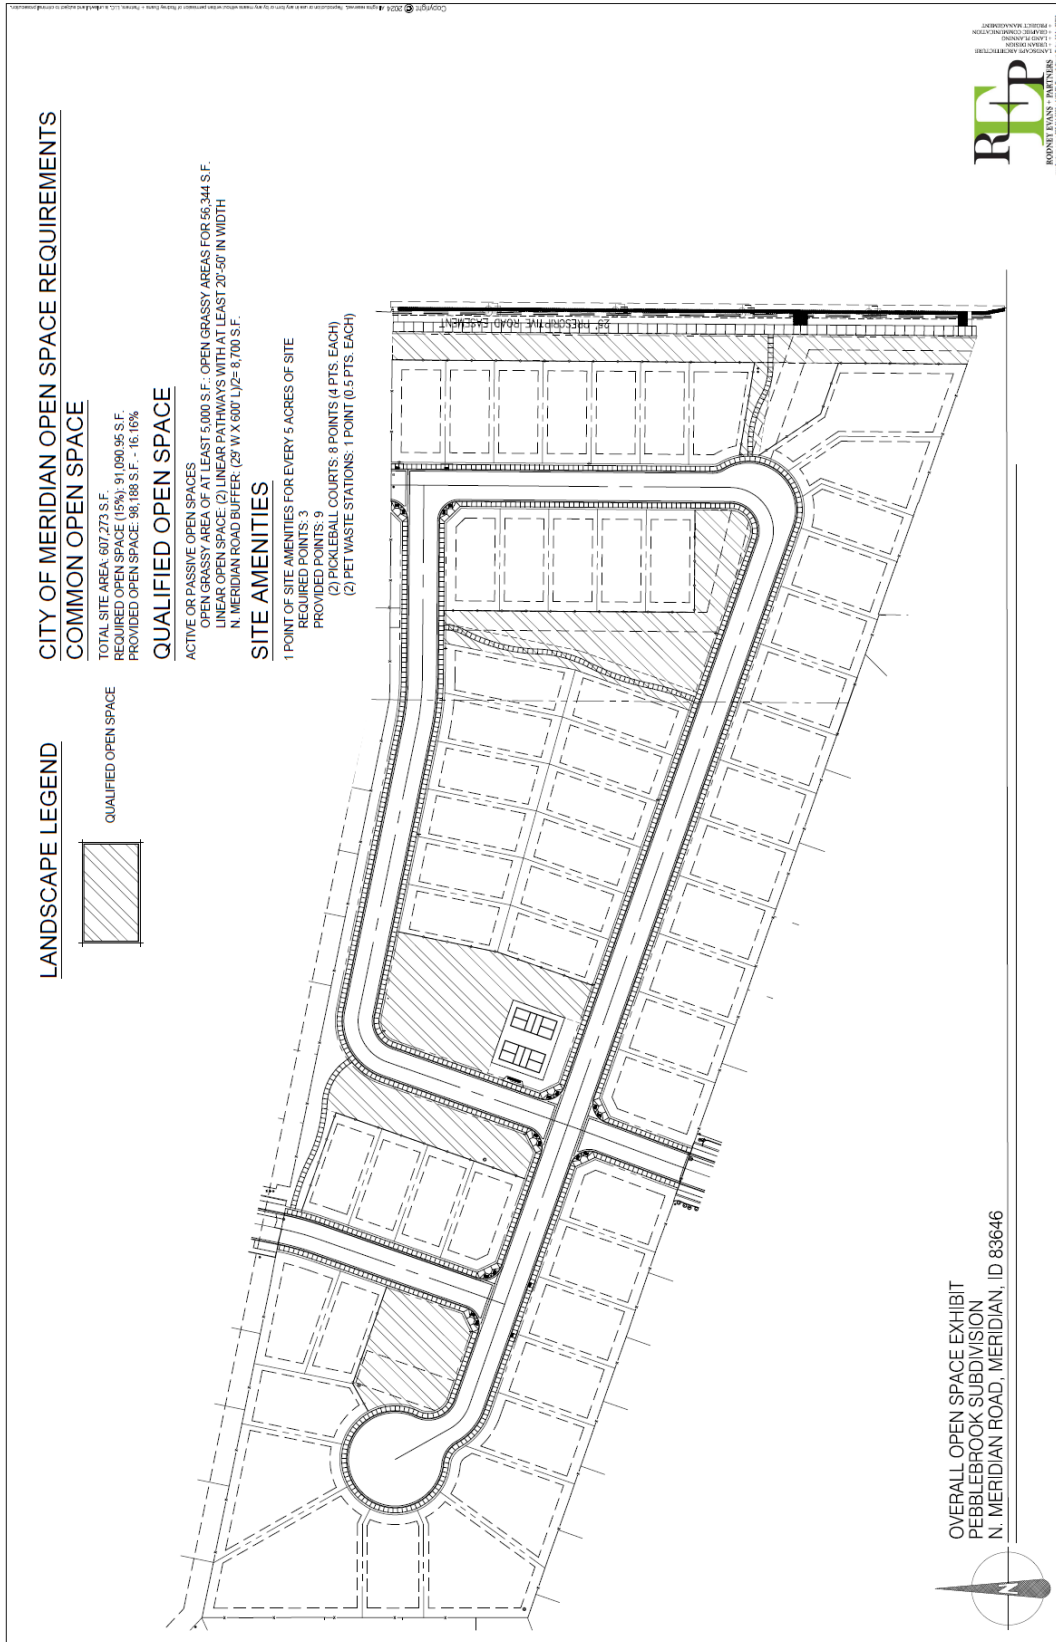

E. Conceptual Building Elevations

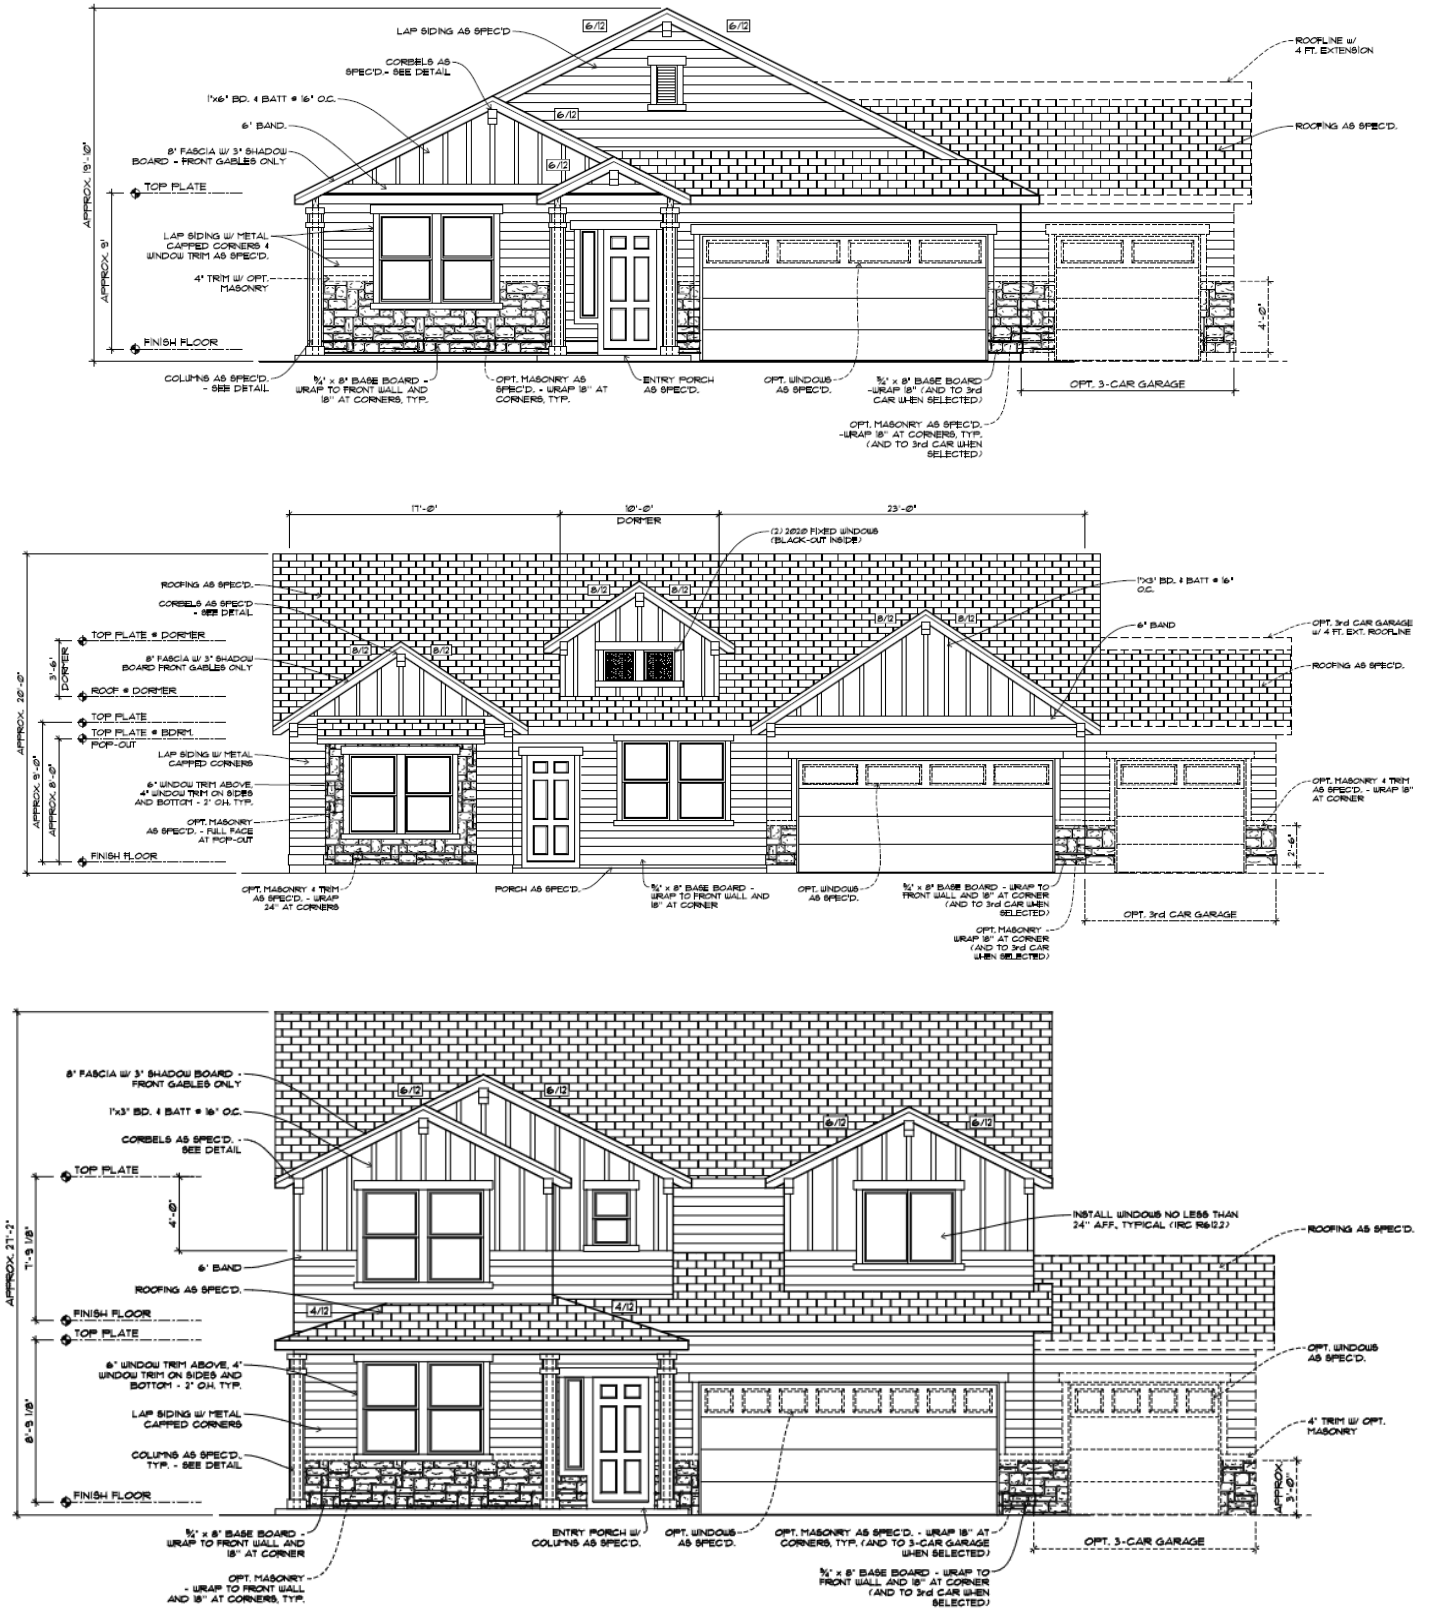

IX. CITY/AGENCY COMMENTS & CONDITIONS

A. PLANNING DIVISION

1. A Development Agreement (DA) is required as a provision of annexation of this property. Prior to approval of the annexation ordinance, a DA shall be entered into between the City of Meridian, the property owner(s) at the time of annexation ordinance adoption, and the developer. A final plat application shall not be submitted until the annexation is finalized.

Currently, a fee of \$303.00 shall be paid by the Applicant to the Planning Division prior to commencement of the DA. The DA shall be signed by the property owner and returned to the Planning Division within six (6) months of the date of City Council approval of the Findings of Fact, Conclusions of Law and Decision & Order for the Annexation request. The DA shall, at minimum, incorporate the following provisions:

- a. Future development of this site shall be generally consistent with the preliminary, landscape plan, qualified open space exhibit and conceptual building elevations included in Section VIII and the provisions contained herein.
 - b. Provide a 10-foot wide detached sidewalk within the required street buffer along N. Meridian Rd. as proposed.
 - c. All homes within the development shall include a mix of materials, including masonry accents, as proposed by the Applicant.
 - d. The rear and/or sides of homes facing N. Meridian Rd. shall incorporate articulation through changes in two or more of the following: modulation (e.g. projections, recesses, step-backs, pop-outs), bays, banding, porches, balconies, material types, or other integrated architectural elements to break up monotonous wall planes and roof lines that are visible from the subject public streets. *Single-story homes are exempt from this requirement.*
2. The final plat submitted with the final plat application shall include the following revisions:
 - a. Include a note stating direct lot access via N. Meridian Rd. is prohibited.
 - b. Revise the configuration of Lots 7-9, Block 2 (abutting Lot 10, Block 49 in Paramount #21) and Lots 10-12, Block 2 (abutting two lots in Bordeaux Estates) to reflect a maximum 2:1 ratio.
 3. The landscape plan submitted with the final plat application shall include the following revisions:
 - a. Depict lawn or other vegetative groundcover on the east side of the sidewalk along N. Meridian Rd. as set forth in UDC [11-3B-7C.5](#), which states, *"If the unimproved street right-of-way is ten (10) feet or greater from the edge of pavement to edge of sidewalk or property line, the developer is required to maintain a ten-foot compacted shoulder meeting the construction standards of the transportation authority and landscape the remainder with lawn or other vegetative ground cover."*
 - b. Depict fencing abutting all pathways and common open space lots to distinguish common from private areas in accord with UDC [11-3A-7A.7a](#).
 4. All irrigation ditches crossing this site shall be piped or otherwise covered as set forth in UDC [11-3A-6B.3](#).
 5. With the final plat application, include a detail for the dog waste stations and sports courts that comply with the standards for such in UDC [11-3G-4C](#). *Dog waste stations are required to be installed in the ground fixtures with waste disposal bags and trash receptacles; and sports courts are required to have markings and include benches for seating.*

6. A minimum of 2.25-acres of qualified open space shall be provided within the development in accord with the open space exhibit included in Section VIII.D.
7. Prior to the City Engineer's signature on the final plat, all existing structures shall be removed from the property.
8. Approval of the preliminary plat shall become null and void if the applicant fails to obtain the city engineer's signature on the final plat within two (2) years of the approval of the preliminary plat. Upon written request and filing by the applicant prior to the termination of the period, the director may authorize a single extension of time to obtain the city engineer's signature on the final plat not to exceed two (2) years. Additional time extensions up to two (2) years as determined and approved by the City Council may be granted. With all extensions, the director or City Council may require the preliminary plat, combined preliminary and final plat or short plat to comply with the current provisions of this title.
9. Staff's failure to cite all relevant UDC requirements does not relieve the Applicant from compliance.

B. PUBLIC WORKS

<https://weblink.meridiancity.org/WebLink/DocView.aspx?id=341430&dbid=0&repo=MeridianCity>

C. FIRE DEPARTMENT

<https://weblink.meridiancity.org/WebLink/DocView.aspx?id=341460&dbid=0&repo=MeridianCity>

D. PARK'S DEPARTMENT

<https://weblink.meridiancity.org/WebLink/DocView.aspx?id=344176&dbid=0&repo=MeridianCity>

E. DEPARTMENT OF ENVIRONMENTAL QUALITY (DEQ)

<https://weblink.meridiancity.org/WebLink/DocView.aspx?id=343172&dbid=0&repo=MeridianCity>

F. IDAHO TRANSPORTATION DEPARTMENT (ITD)

<https://weblink.meridiancity.org/WebLink/DocView.aspx?id=341600&dbid=0&repo=MeridianCity>

G. ADA COUNTY HIGHWAY DISTRICT (ACHD)

<https://weblink.meridiancity.org/WebLink/DocView.aspx?id=341434&dbid=0&repo=MeridianCity>

H. ADA COUNTY DEVELOPMENT SERVICES

<https://weblink.meridiancity.org/WebLink/DocView.aspx?id=344162&dbid=0&repo=MeridianCity>

I. WEST ADA SCHOOL DISTRICT (WASD)

<https://weblink.meridiancity.org/WebLink/DocView.aspx?id=345969&dbid=0&repo=MeridianCity>

X. FINDINGS

A. Annexation and/or Rezone (UDC 11-5B-3E)

Required Findings: Upon recommendation from the commission, the council shall make a full investigation and shall, at the public hearing, review the application. In order to grant an annexation and/or rezone, the council shall make the following findings:

1. The map amendment complies with the applicable provisions of the comprehensive plan;
The Commission finds the Applicant's request to annex the subject property with R-8 zoning and develop single-family detached dwellings on the site at a gross density of 3.87 units per acre is generally consistent with the Comprehensive Plan per the analysis in Section V.
2. The map amendment complies with the regulations outlined for the proposed district, specifically the purpose statement;
The Commission finds the proposed map amendment to R-8 and development generally complies with the purpose statement of the residential districts in that it will contribute to the range of housing opportunities available in the City consistent with the Comprehensive Plan.
3. The map amendment shall not be materially detrimental to the public health, safety, and welfare;
The Commission finds the proposed map amendment should not be detrimental to the public health, safety and welfare as the proposed residential uses should be compatible with adjacent single-family residential homes/uses in the area.
4. The map amendment shall not result in an adverse impact upon the delivery of services by any political subdivision providing public services within the city including, but not limited to, school districts; and
The Commission finds City services are available to be provided to this development. Comments were ~~not~~ received from WASD on this application; ~~but~~ due to the fairly small number of lots proposed, the impact ~~should be~~ is minimal at an estimated 17+/- school aged children for the development.
5. The annexation (as applicable) is in the best interest of city.
The Commission finds the proposed annexation is in the best interest of the city.

B. Preliminary Plat (UDC 11-6B-6)

In consideration of a preliminary plat, combined preliminary and final plat, or short plat, the decision-making body shall make the following findings: (Ord. 05-1170, 8-30-2005, eff. 9-15-2005)

1. The plat is in conformance with the comprehensive plan and is consistent with this unified development code; (Ord. 08-1372, 7-8-2008, eff. 7-8-2008)
The Commission finds the proposed plat is in conformance with the UDC and generally conforms with the Comprehensive Plan.
2. Public services are available or can be made available and are adequate to accommodate the proposed development;
The Commission finds public services can be made available to the subject property and will be adequate to accommodate the proposed development.

3. The plat is in conformance with scheduled public improvements in accord with the city's capital improvement program;

The Commission finds the proposed right-of-way dedication for the expansion of N. Meridian Rd. is in conformance with the IFYWP to widen Meridian Rd. to 3-lanes from McMillan Rd. to SH-20/26 (Chinden Blvd.) is in conformance with scheduled public improvements in accord with the City's CIP.

4. There is public financial capability of supporting services for the proposed development;

The Commission finds there is public financial capability of supporting services for the proposed development.

5. The development will not be detrimental to the public health, safety or general welfare; and

The Commission finds the proposed development will not be detrimental to the public health, safety or general welfare.

6. The development preserves significant natural, scenic or historic features. (Ord. 05-1170, 8-30-2005, eff. 9-15-2005)

The Commission is unaware of any significant natural, scenic or historic features that need to be preserved with this development.