



Exhibit B- Site Plan Depicting Point of Delivery of Recycled Water

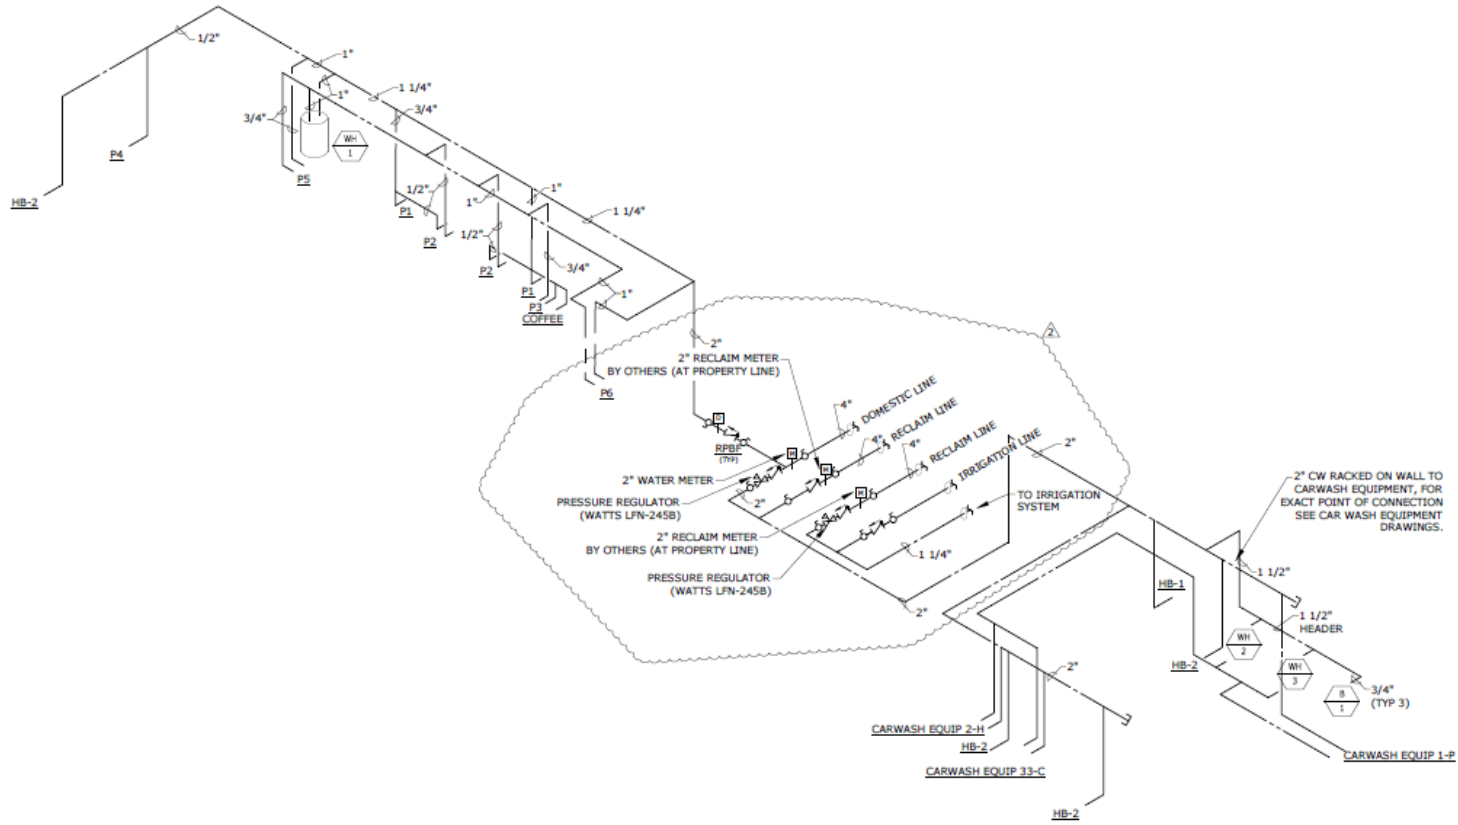

IND ARE NOT
 LIANCE.
 PRJLIANCE
 5TH OF 200'
 REFER TO
 ILOPED

B WATER ISOMETRIC
 P4,0 NTS

Exhibit B- Site Plan Depicting Point of Delivery of Recycled Water

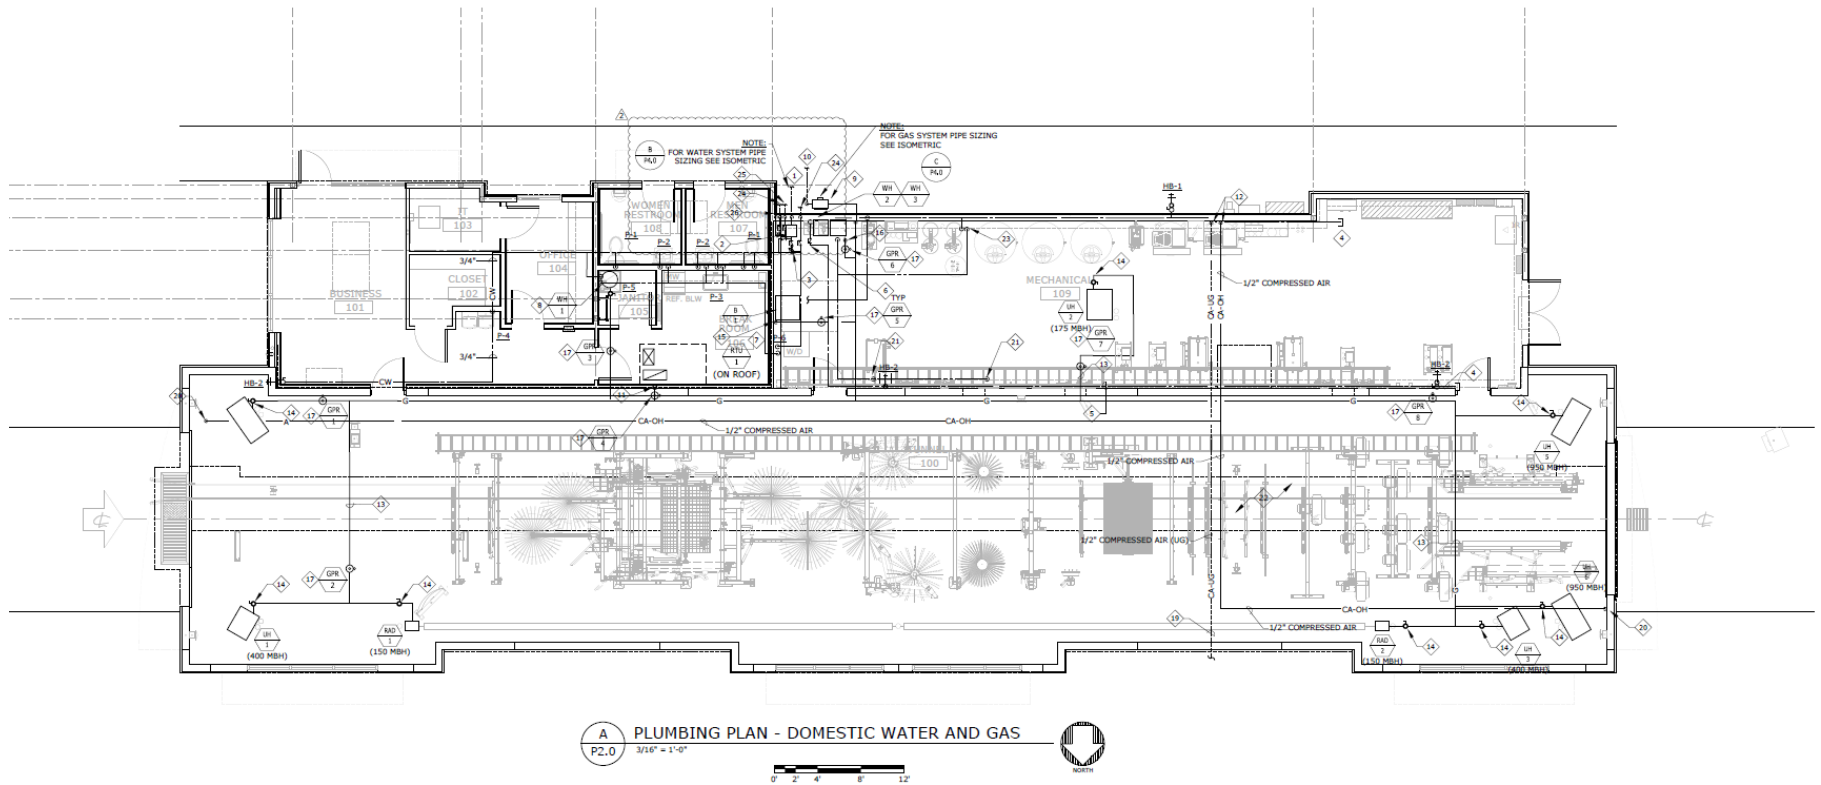

A PLUMBING PLAN - DOMESTIC WATER AND GAS
P2.0 3/16" = 1'-0"