


EXHIBIT B

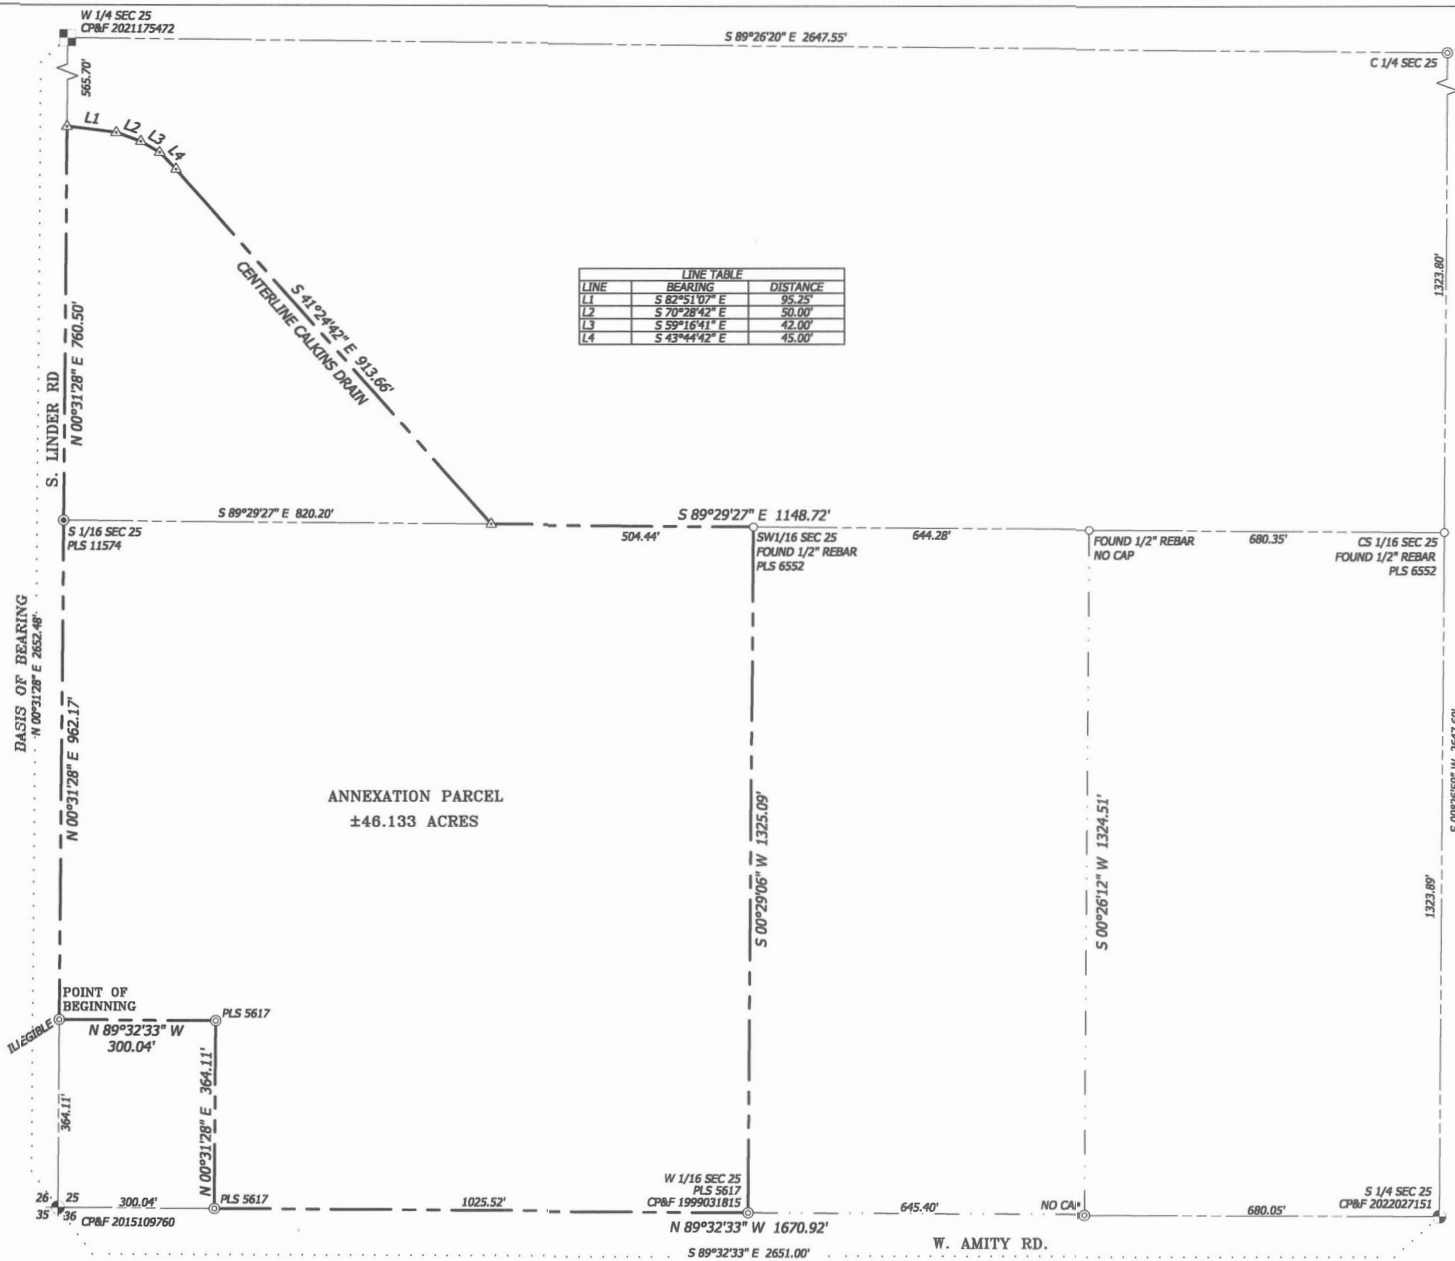

LINE TABLE		
LINE	BEARING	DISTANCE
L1	S 82°51'07\" E	95.25'
L2	S 70°28'42\" E	50.00'
L3	S 59°16'41\" E	42.00'
L4	S 43°44'42\" E	45.00'



PROJECT:
WINDROW ANNEXATION EXHIBIT
 SW1/4, SW1/4, SECTION 25
 T. 3 N., R. 1 W., B.M.
 ADA COUNTY, IDAHO

OWNER/DEVELOPER:
CONGER
MANAGEMENT GROUP



2030 S. WASHINGTON AVE.
 EMMETT, ID 83617
 P: (208) 398-8104
 F: (208) 398-8105

DATE: 5/2023

WWW.SAWTOOTHLS.COM

DWG #
 123048-EX
 PROJECT #
 123048
 SHEET
 1 OF 1