



# EXHIBIT B

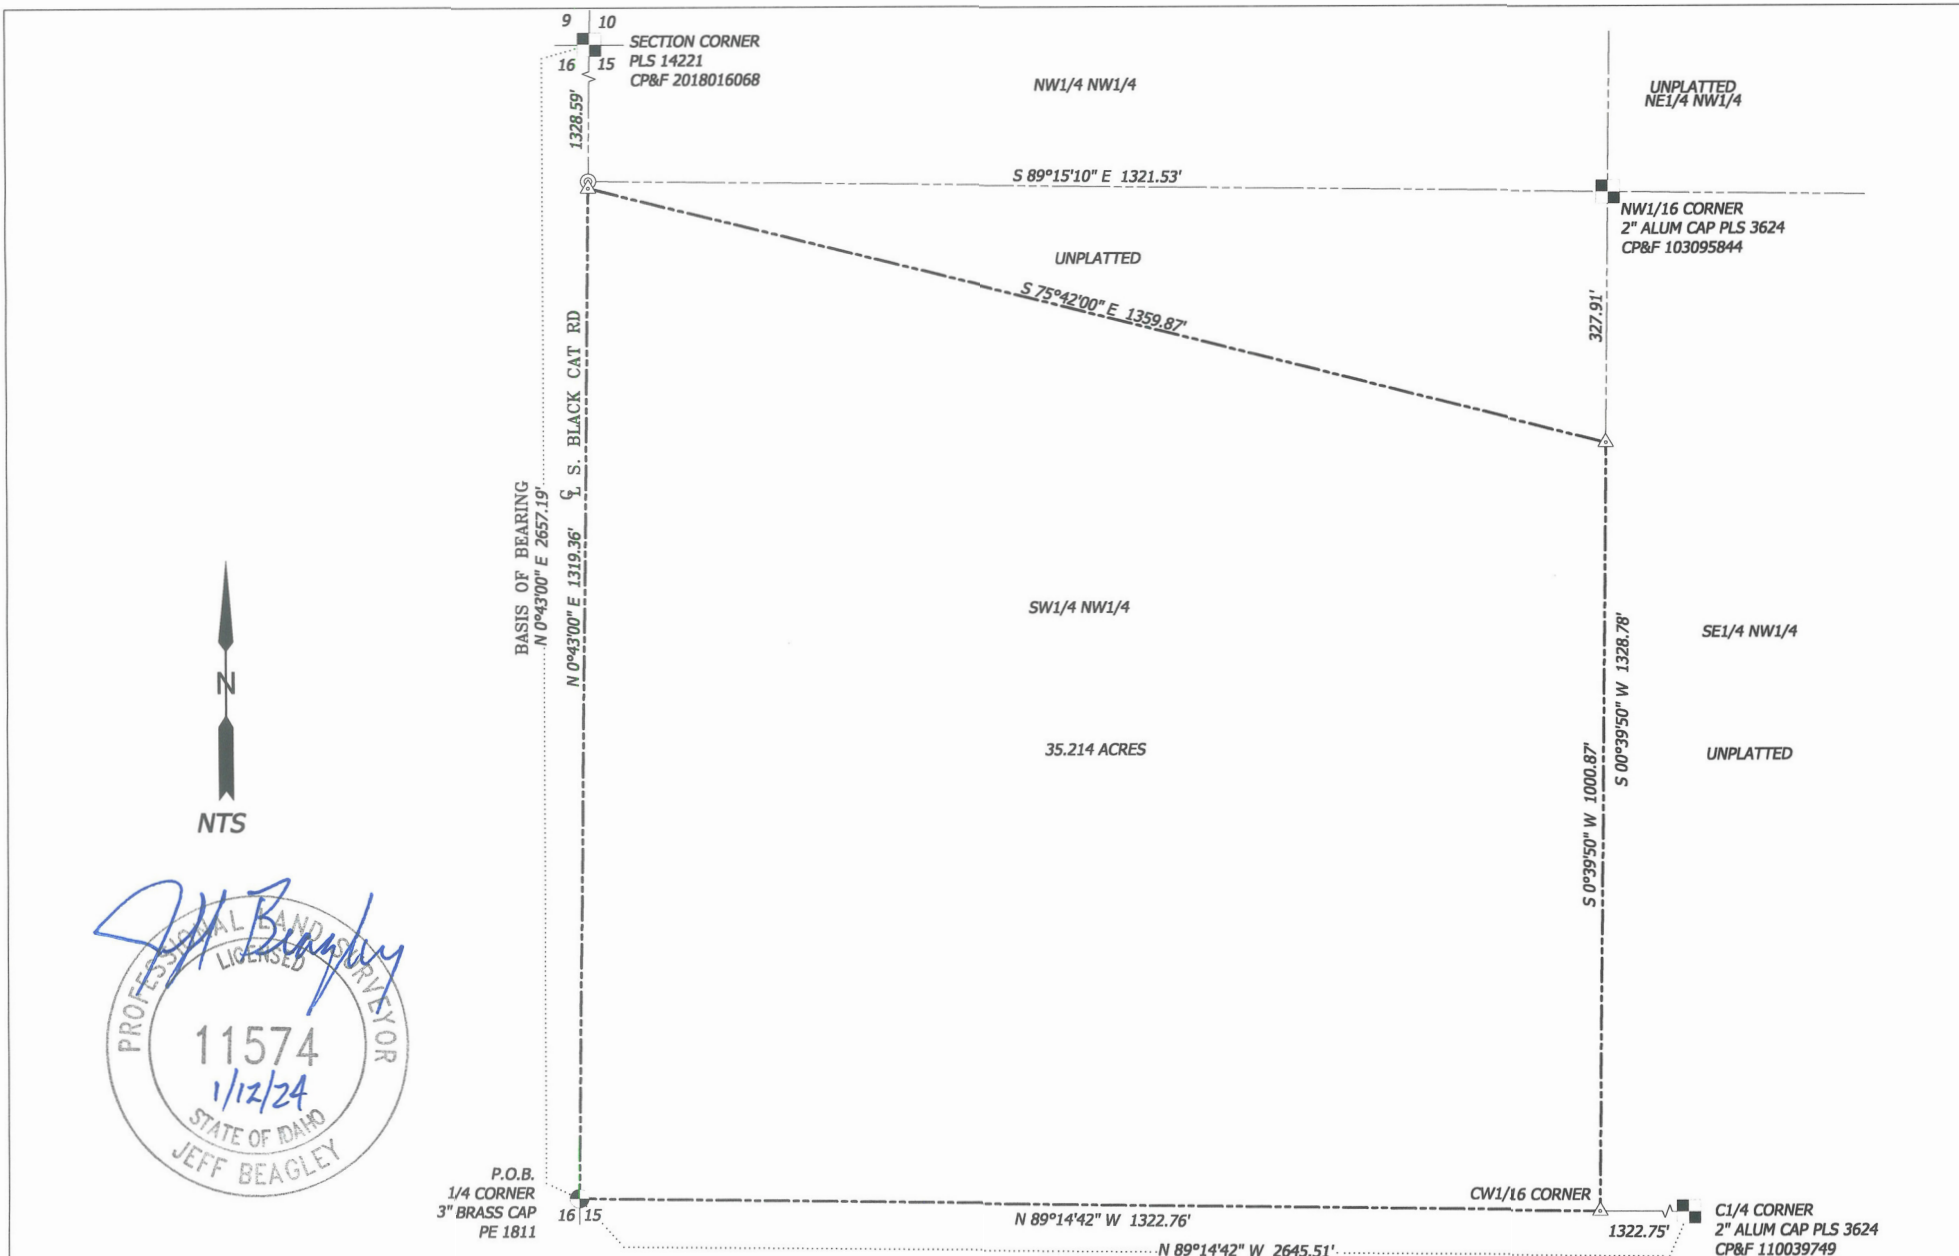

<b>PROJECT:</b> AVANI ANNEXATION EXHIBIT SW1/4, NW1/4, SECTION 15 T. 3 N., R. 1 W., B.M. ADA COUNTY, IDAHO	<b>OWNER/DEVELOPER:</b> CONGER MANAGEMENT GROUP	 2030 S. WASHINGTON AVE. EMMETT, ID 83617 P: (208) 398-8104 F: (208) 398-8105 WWW.SAWTOOTHLS.COM	DWG # 123135-EX
	<b>DATE:</b> 8/2023		PROJECT# 123135 SHEET 1 OF 1