



# EXHIBIT B

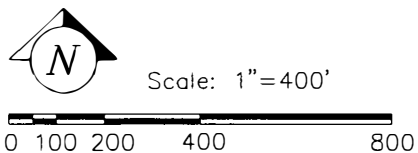

## Legend

-  Property Corner
-  Property Boundary Line
-  Parcel Line
-  Section Line

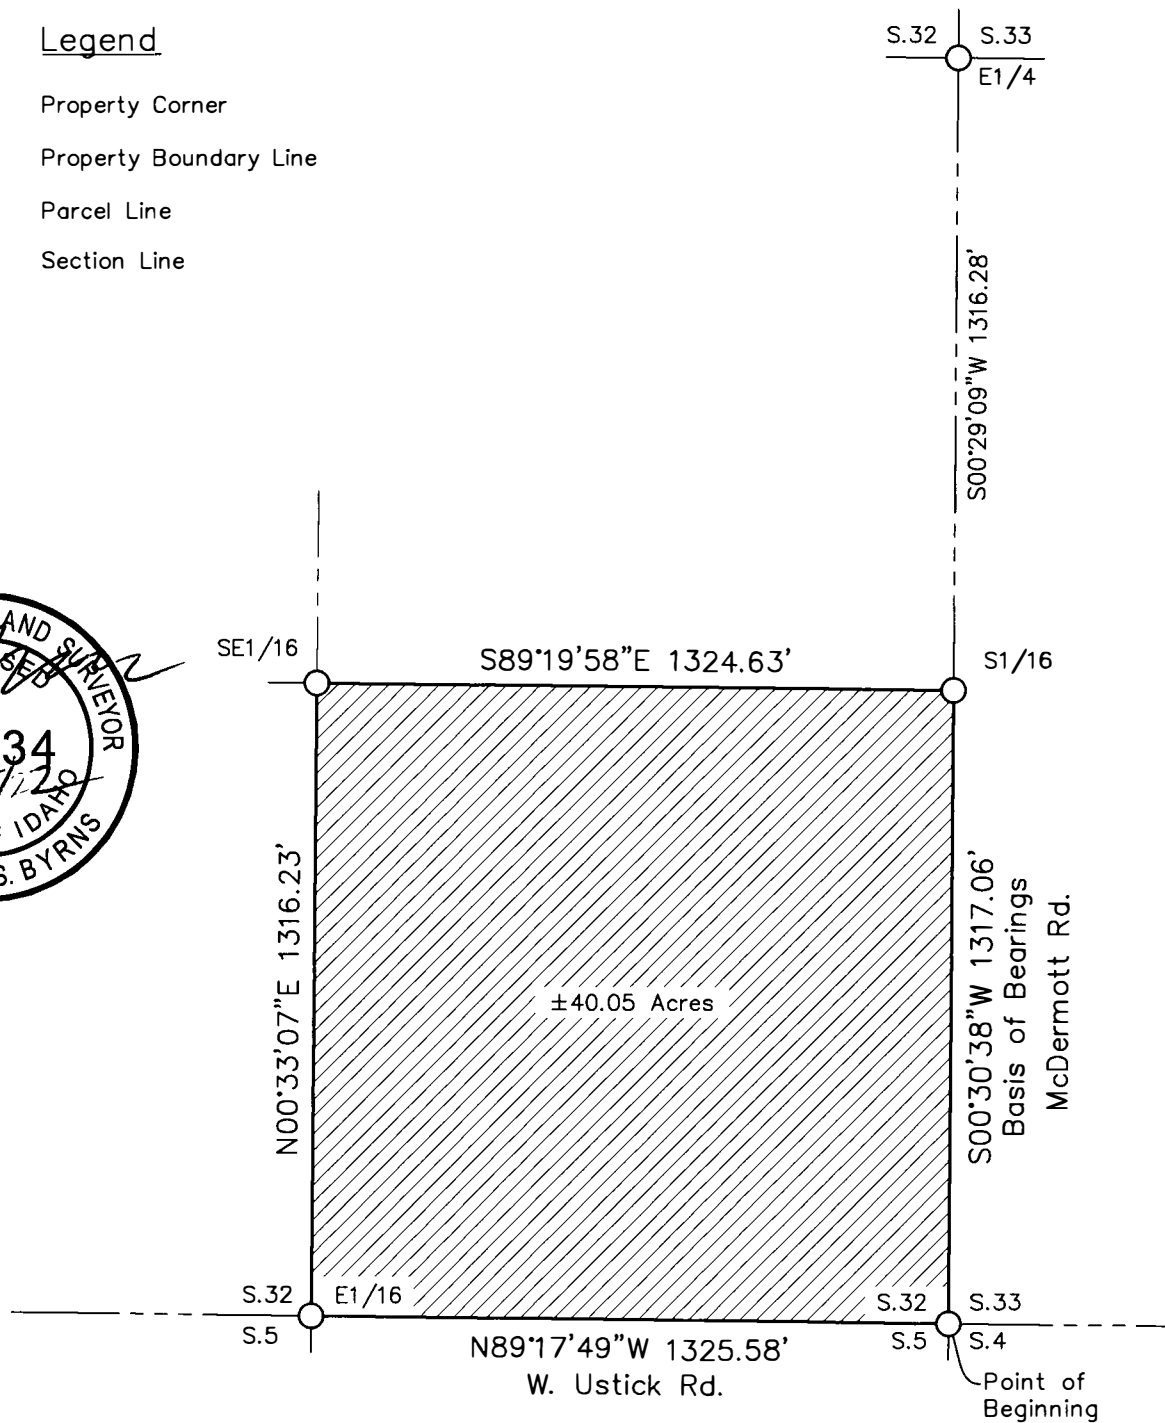

P:\3235 N McDermott Rd Bndry 21-578\dwg\21-578 Annexation.dwg 6/15/2022 2:17:22 PM



**IDAHO  
SURVEY  
GROUP, LLC**

9955 W. EMERALD ST.  
BOISE, IDAHO 83704  
(208) 846-8570


Exhibit Drawing for  
**Annexation**

Situated in the southeast quarter of the southeast quarter of Section 32,  
Township 4 North, Range 1 West, B.M., Ada County, Idaho.

Job No.  
21-578

Sheet No.  
**1**

Dwg. Date  
6/15/2022

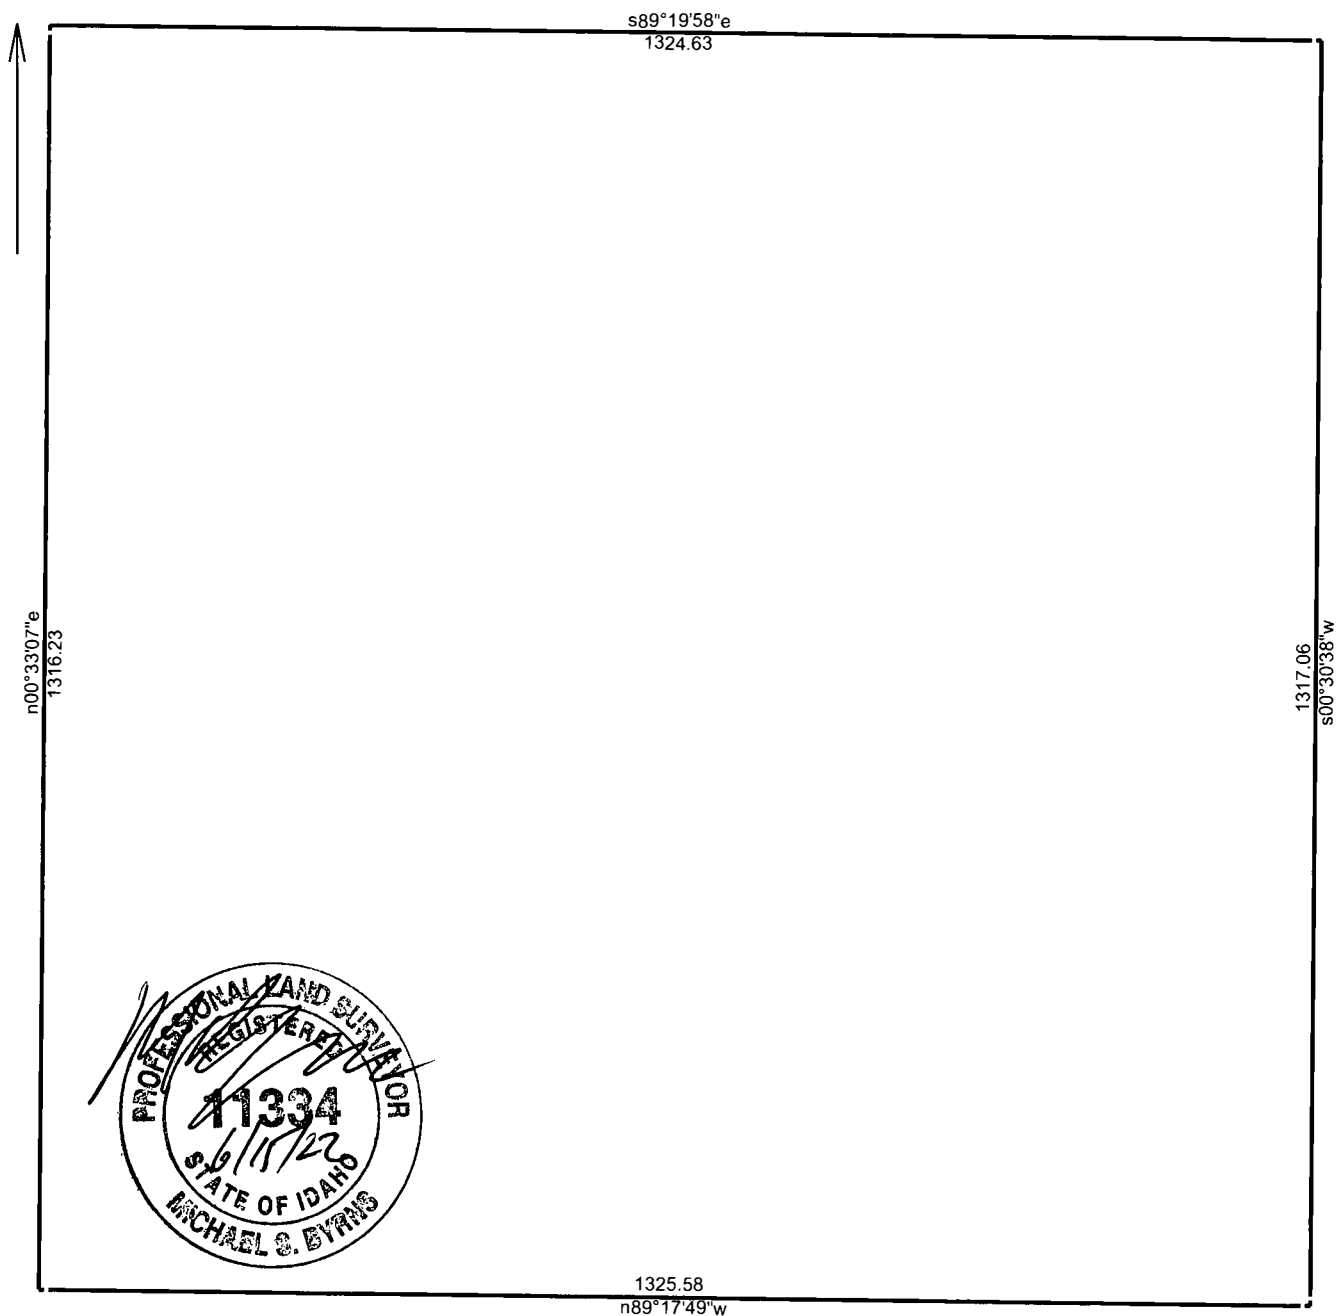

## Annexation Closure

6/15/2022

Scale: 1 inch= 200 feet

File:


Tract 1: 40.0525 Acres, Closure: n00.0000e 0.00 ft. (1/999999), Perimeter=5284 ft.

01 n89.1749w 1325.58

02 n00.3307e 1316.23


03 s89.1958e 1324.63

04 s00.3038w 1317.06

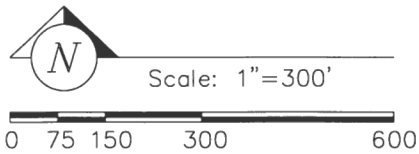


### Legend

-  Dimension Point
-  Zone Boundary Line
-  Parcel Line
-  Section Line
-  Center Line

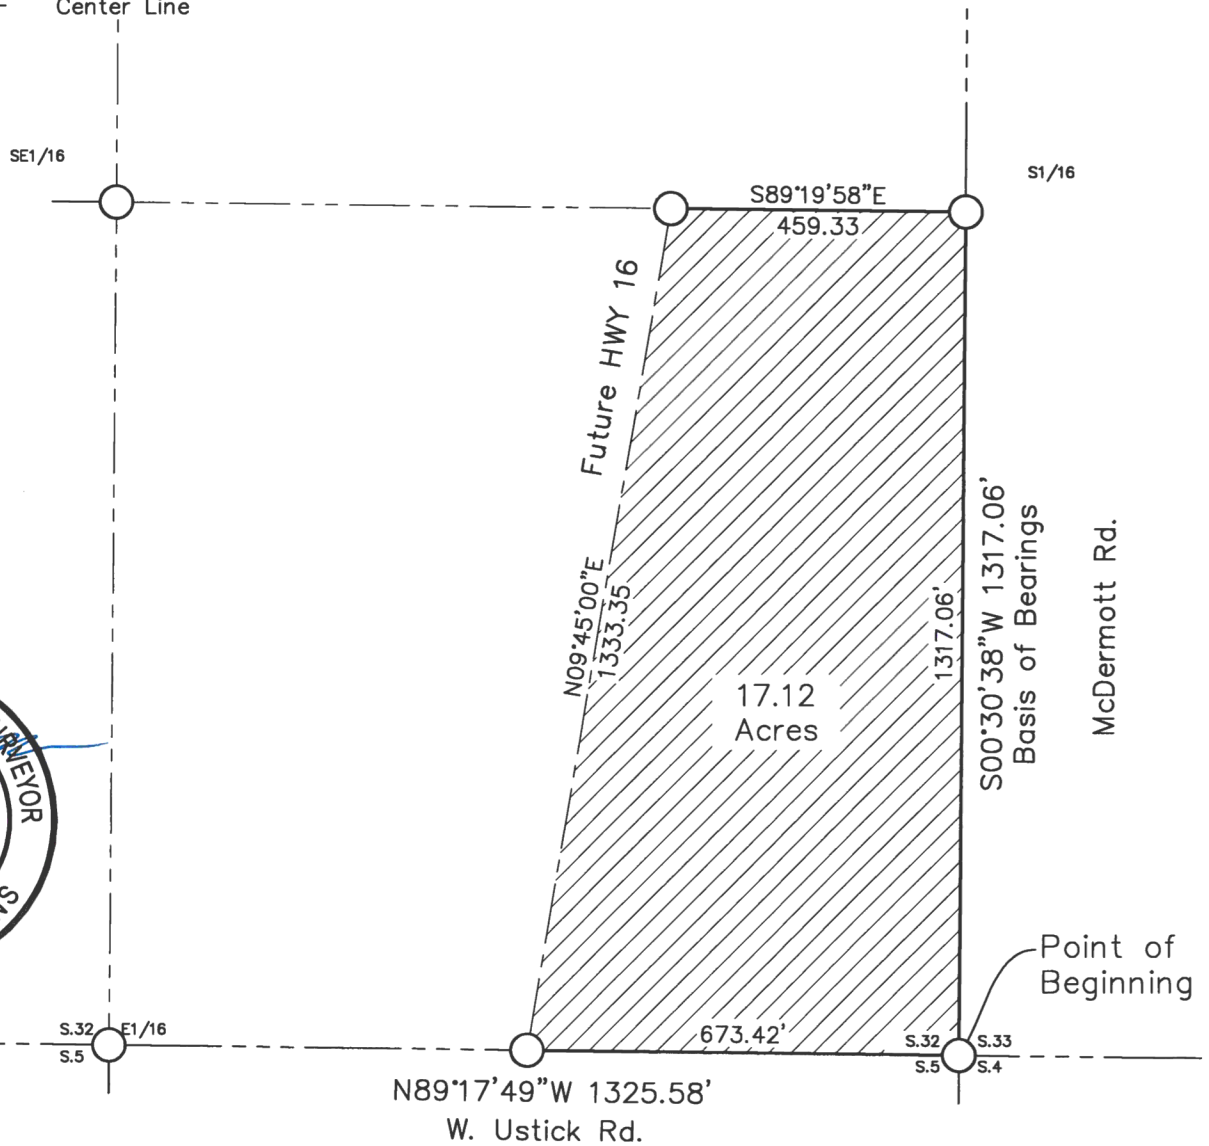


P:\3235 N McDermott Rd Bndry 21-578\dwg\21-578 Rezone (R-15) Rev1.dwg 8/17/2022 5:10:27 PM

|   |   |                                                 |
|---|---|-------------------------------------------------|
|  <b>IDAHO SURVEY GROUP, LLC</b><br>9955 W. EMERALD ST.<br>BOISE, IDAHO 83704<br>(208) 846-8570 | Exhibit Drawing for<br><b>R-15 Rezone</b><br>Situated in the southeast quarter of the southeast quarter of Section 32,<br>Township 4 North, Range 1 West, B.M., Ada County, Idaho. | Job No.<br>21-578                               |
|   |   | Sheet No.<br><b>1</b><br>Dwg. Date<br>8/17/2022 |

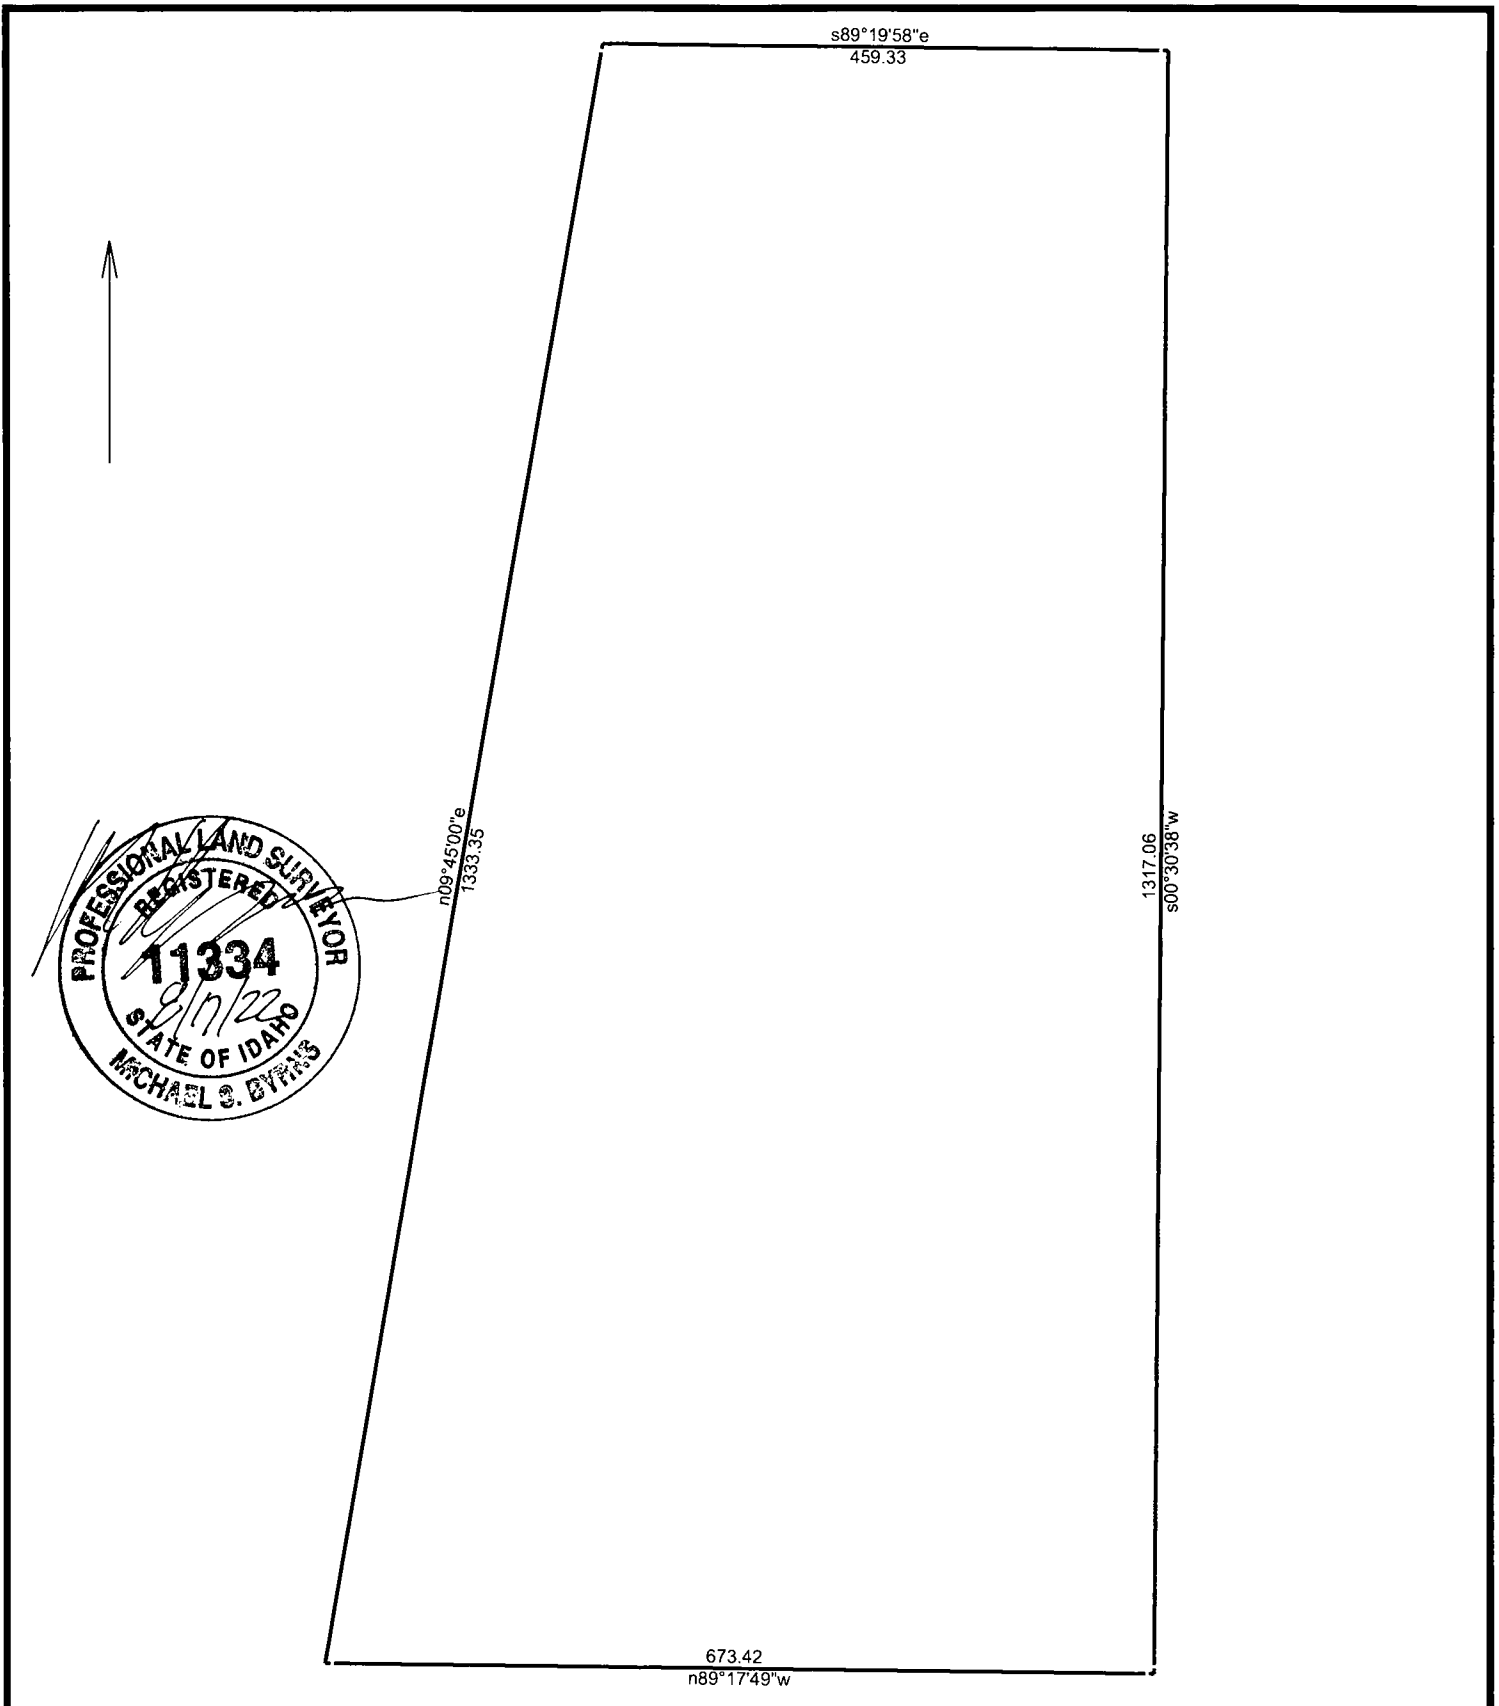

|                                                                                    |       |           |
|------------------------------------------------------------------------------------|-------|-----------|
| R-15 Rezone Closure                                                                |       | 8/17/2022 |
| Scale: 1 inch= 150 feet                                                            | File: |           |
| Tract 1: 17.1223 Acres, Closure: n00.0000e 0.00 ft. (1/774457), Perimeter=3783 ft. |       |           |
| 01 n89.1749w 673.42                                                                |       |           |
| 02 n09.4500e 1333.35                                                               |       |           |
| 03 s89.1958e 459.33                                                                |       |           |
| 04 s00.3038w 1317.06                                                               |       |           |



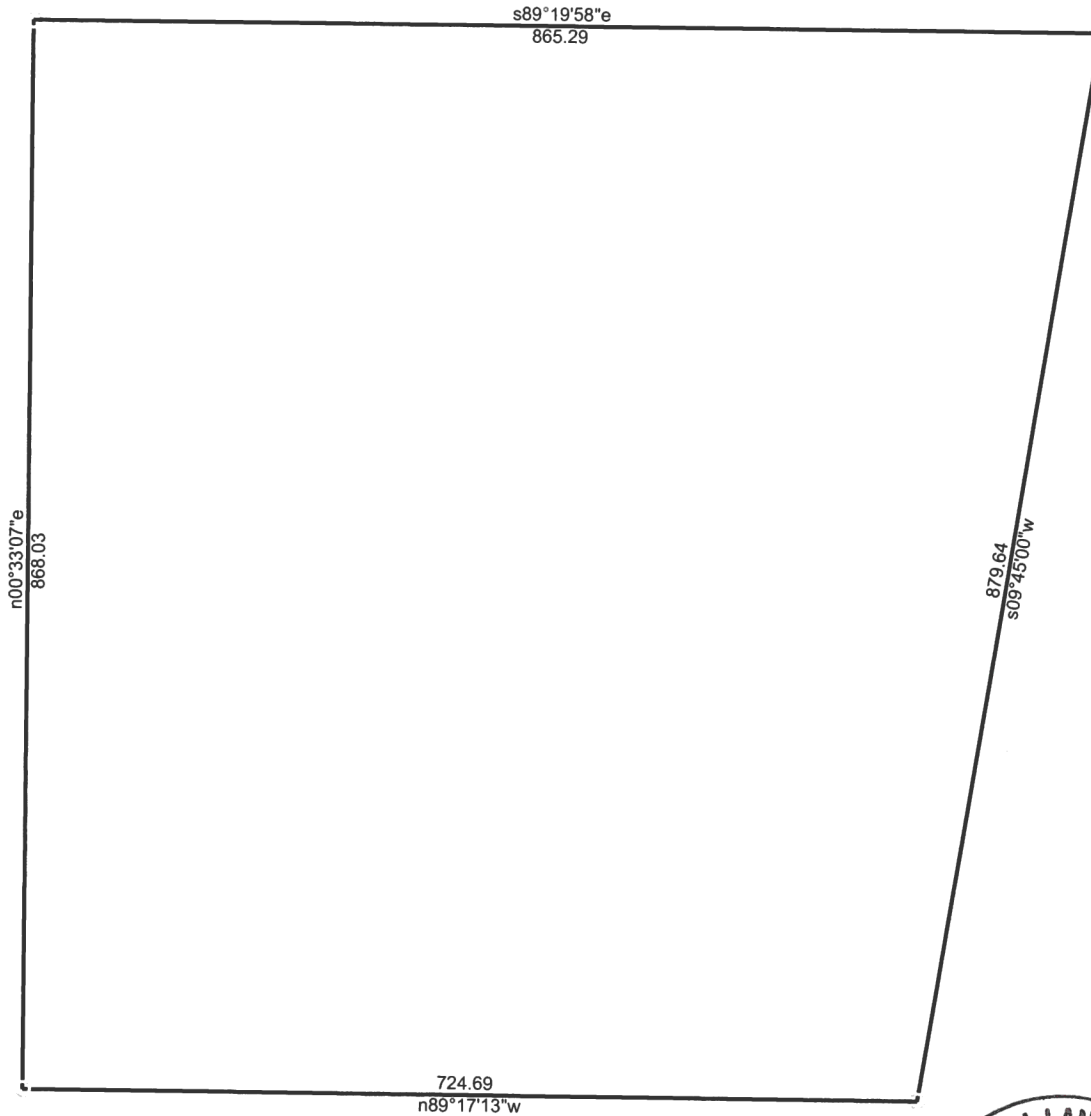

## R-40 Rezone Closure


8/17/2022

Scale: 1 inch= 150 feet

File:


Tract 1: 15.8477 Acres, Closure: n71.4314e 0.01 ft. (1/432333), Perimeter=3338 ft.

- 01 n00.3307e 868.03
- 02 s89.1958e 865.29
- 03 s09.4500w 879.64
- 04 n89.1713w 724.69

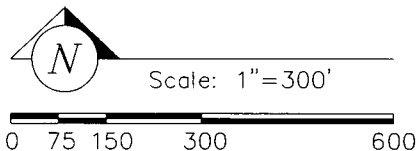

### Legend

- Dimension Point
- Zone Boundary Line
- Parcel Line
- Section Line
- Center Line

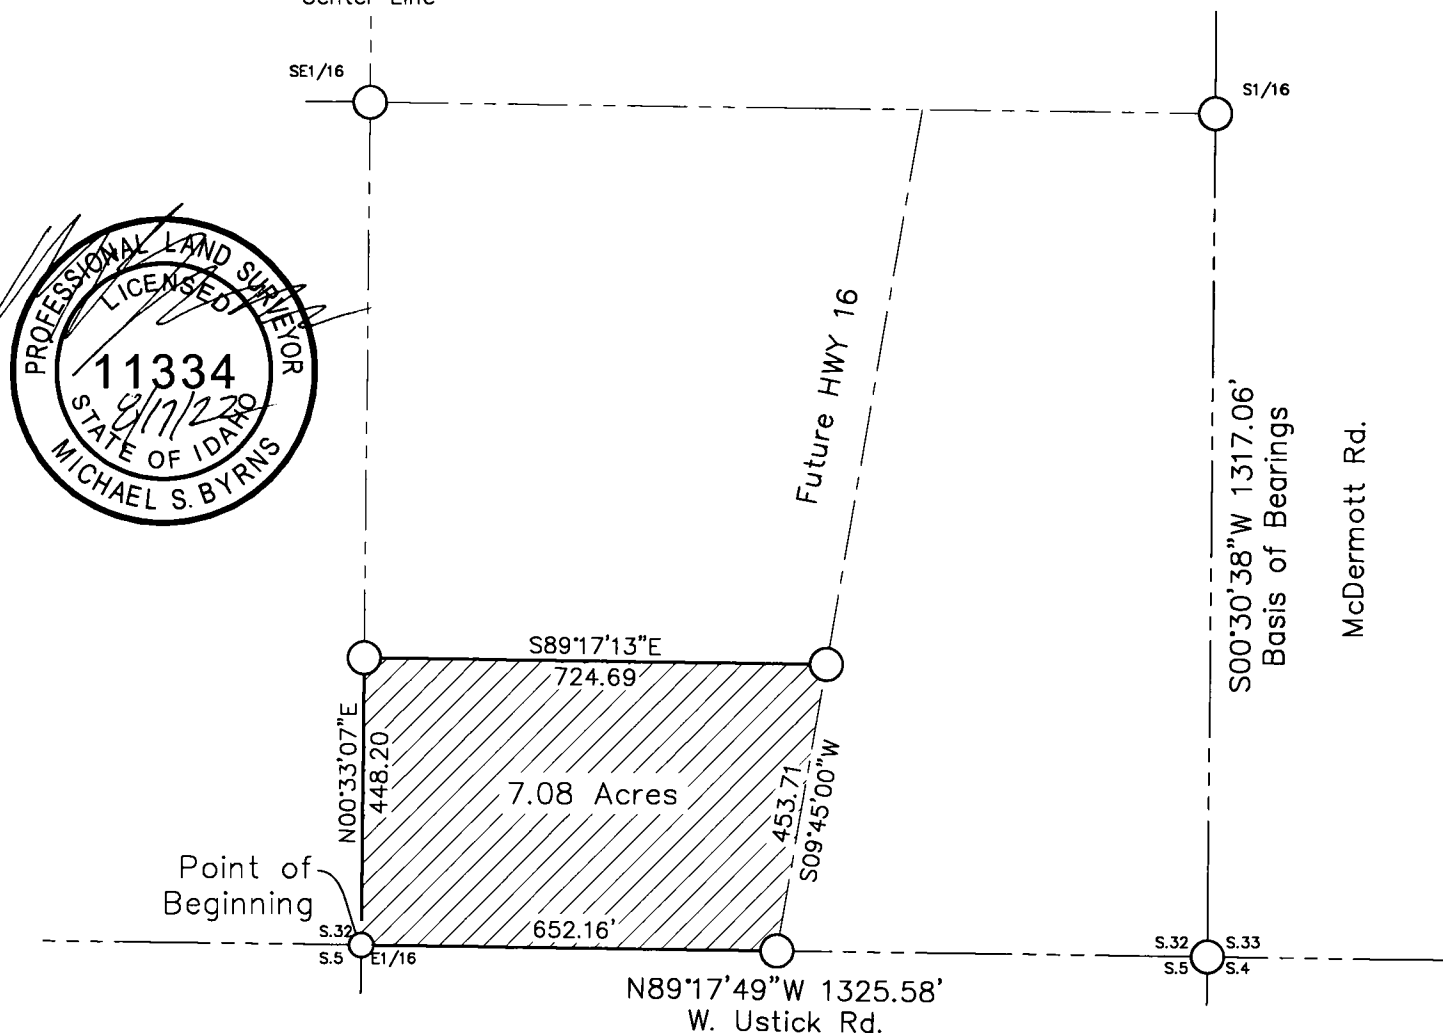

P:\3235 N McDermott Rd Bndry 21-578\dwg\21-578 Rezone (C-G) Rev1.dwg 8/17/2022 5:10:55 PM



**IDAHO  
SURVEY  
GROUP, LLC**

9955 W. EMERALD ST.  
BOISE, IDAHO 83704  
(208) 846-8570


Exhibit Drawing for  
**C-G Rezone**

Situated in the southeast quarter of the southeast quarter of Section 32,  
Township 4 North, Range 1 West, B.M., Ada County, Idaho.

Job No.  
21-578

Sheet No.  
**1**

Dwg. Date  
8/17/2022

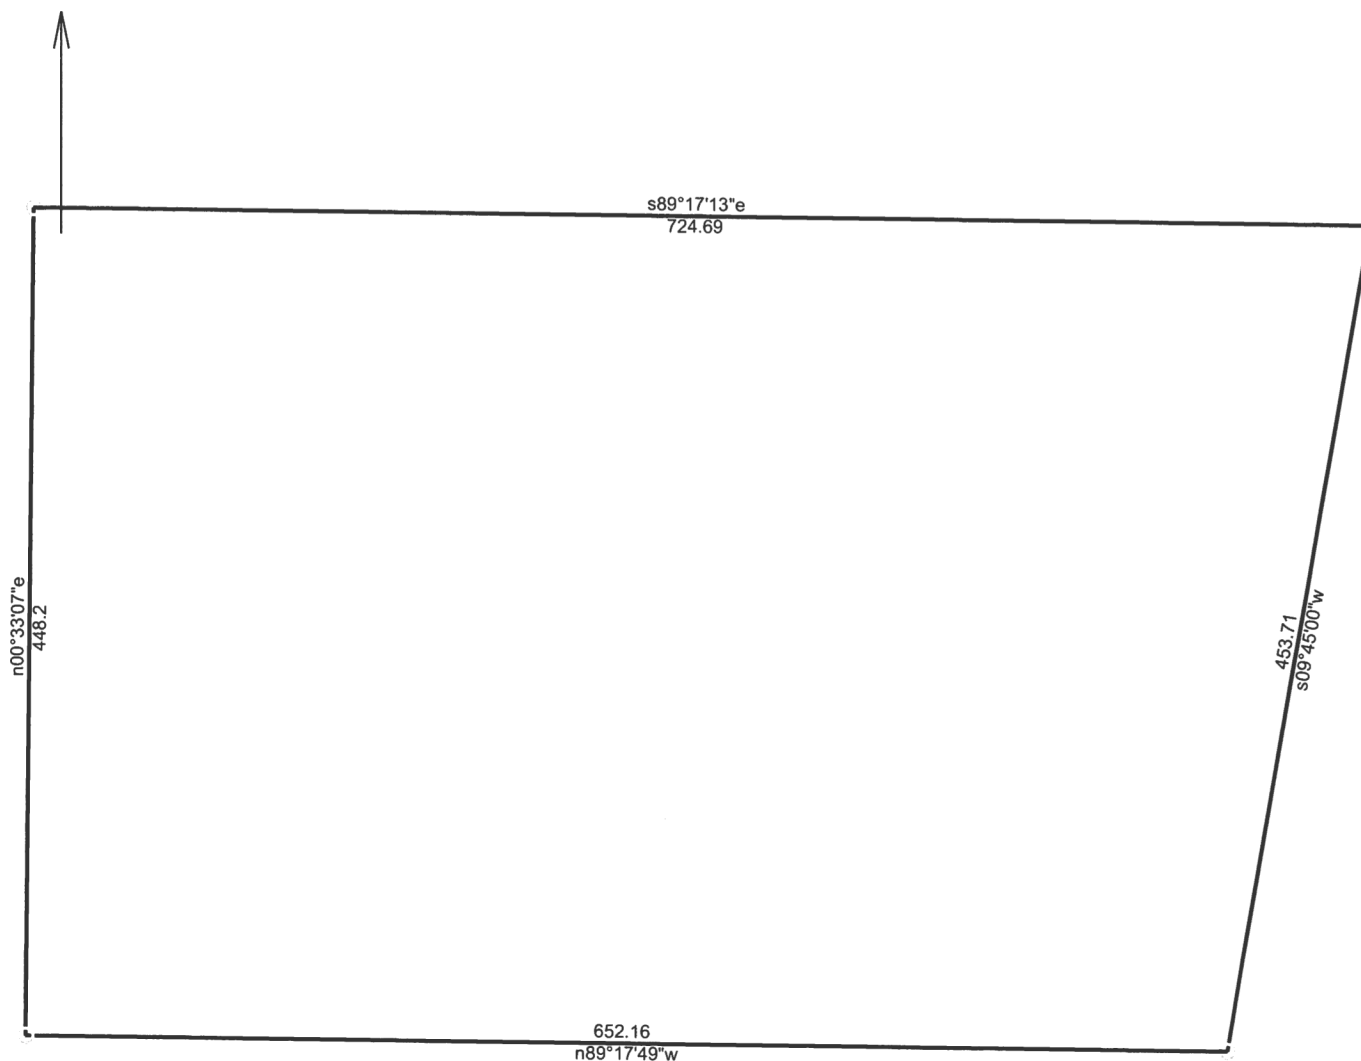

## C-G Rezone Closure

8/17/2022

Scale: 1 inch= 100 feet

File:

Tract 1: 7.0824 Acres (308508 Sq. Feet), Closure: s39.0250w 0.01 ft. (1/288907), Perimeter=2279 ft.

01 n00.3307e 448.2  
 02 s89.1713e 724.69  
 03 s09.4500w 453.71  
 04 n89.1749w 652.16