


From Above:

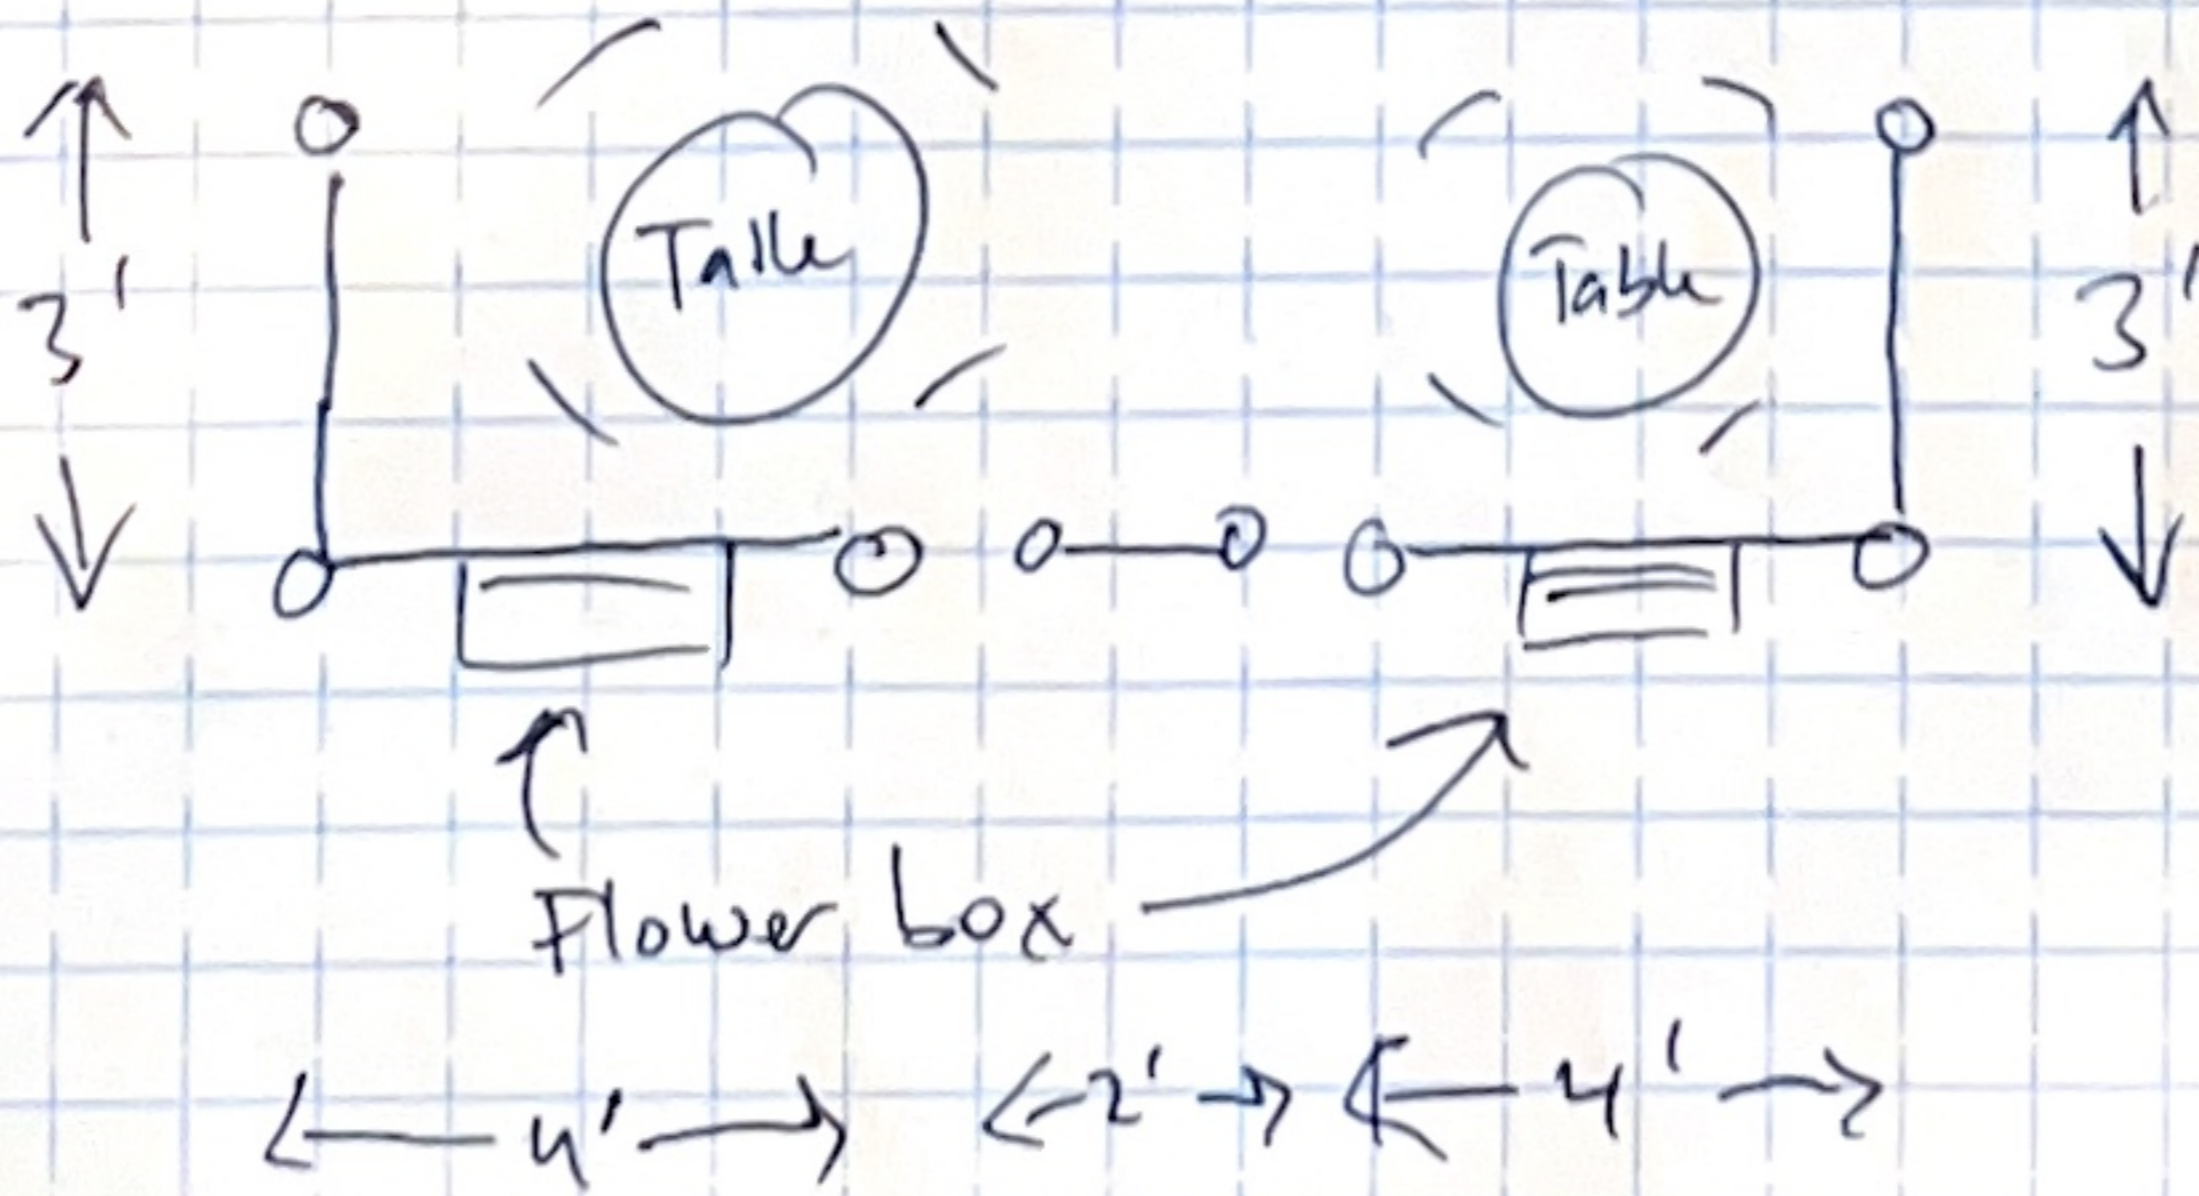

(I may not do the middle piece)

The wood + railings will be painted black.

We will add string LED lights.