



VICINITY MAP

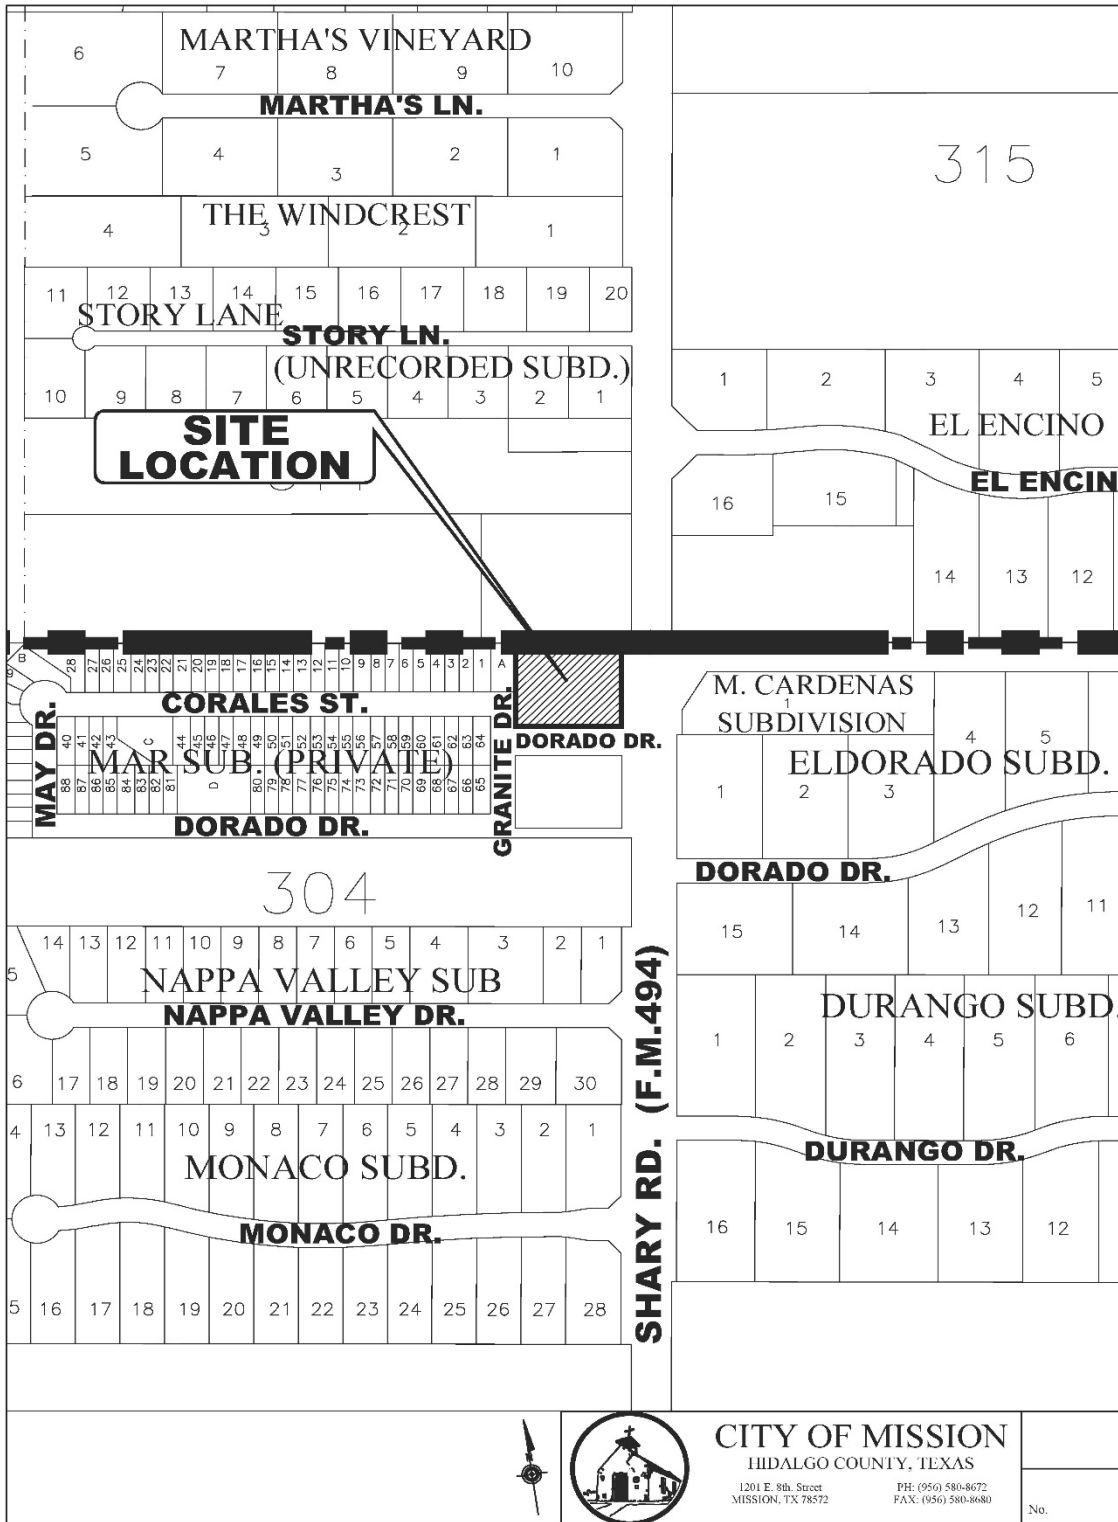

CITY OF MISSION
HIDALGO COUNTY, TEXAS
1201 E. 8th Street
MISSION, TX 78372
PH: (956) 580-8672
FAX: (956) 580-8680

No.

ZONING MAP

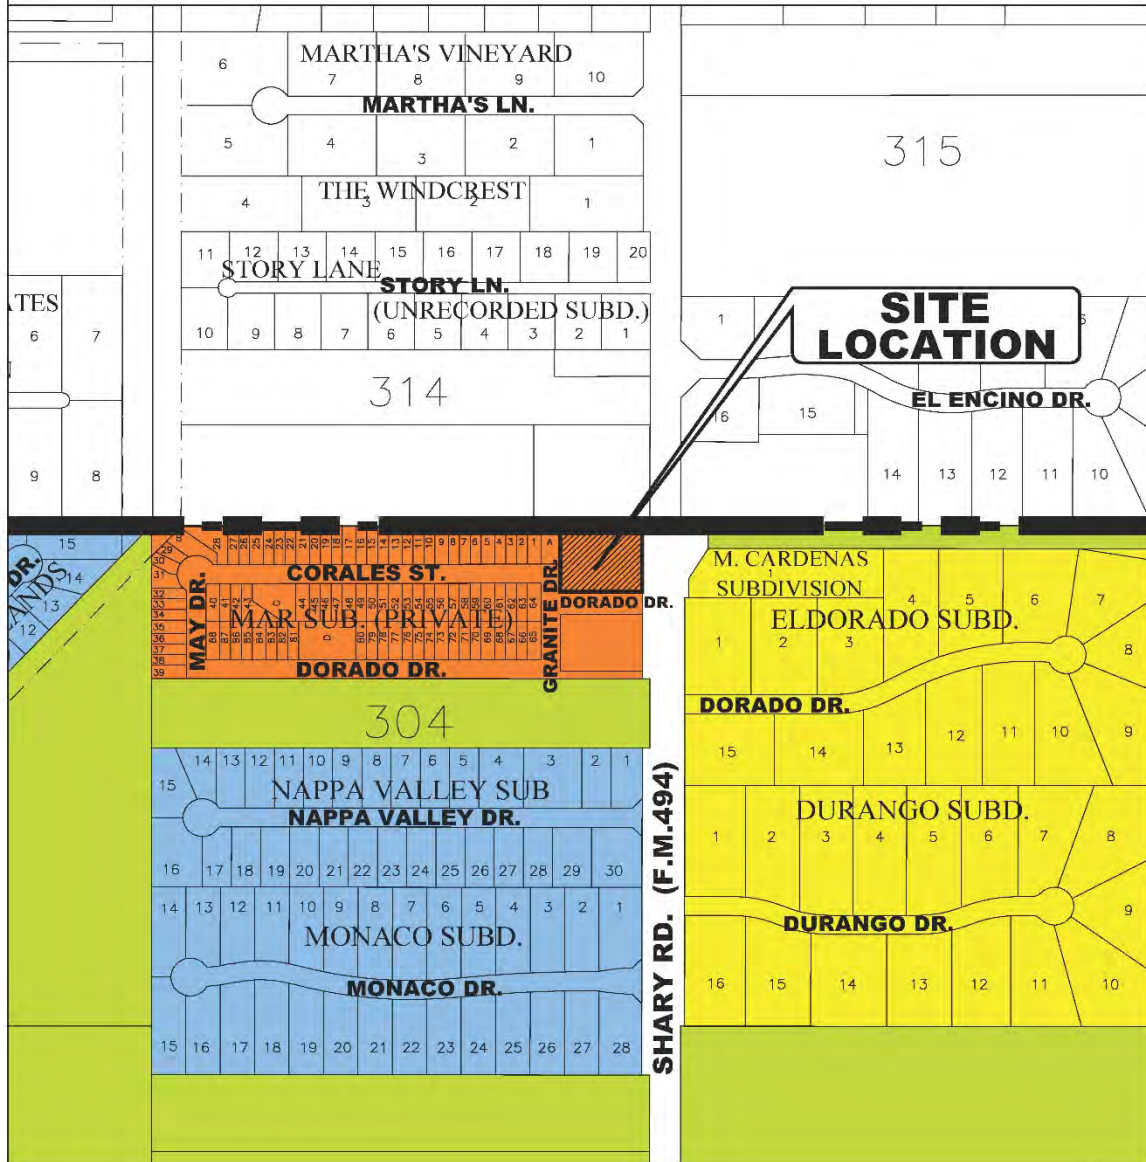

ZONING LEGEND

	A0-I AGRICULTURAL OPEN INTERIM		R-3 MULTI-FAMILY RESIDENTIAL		C-4 HEAVY COMMERCIAL
	A0-P AGRICULTURAL OPEN PERMANENT		R-4 MOBILE & MODULAR HOME		C-5 ADAPTIVE COMMERCIAL
	R-1A LARGE LOT SINGLE FAMILY		R-5 HIGH DENSITY MFCTD HOUSING		I-1 LIGHT INDUSTRIAL
	R-1T TOWNHOUSE RESIDENTIAL		C-1 OFFICE BUILDING		I-2 HEAVY INDUSTRIAL
	R-1 SINGLE FAMILY RESIDENTIAL		C-2 NEIGHBORHOOD COMMERCIAL		PUD PLANNED UNIT DEVELOPMENT
	R-2 DUPLEX-FOURPLEX RESIDENTIAL		C-3 GENERAL BUSINESS		P PUBLIC



SCALE: 1"=300'

AERIAL



PROPERTY SURVEY

MAILOUT LIST

PROP_ID	Property Owners (REZ25-20)	addrDeliveryLine	addrCity	addrState	addrZip
342883	LOPEZ MARIA D RIVERA	2401 DORADO DR	MISSION	TX	78573-8450
525567	CARDENAS MARIO J & ERNESTINA	3502 N SHARY RD	MISSION	TX	78573-8429
281684	HART ROSELYNE NESSIE	3509 N. SHARY RD	PALMHURST	TX	78573
281679	GARZA JUAN F & XIOMARA	2508 SANDSTONE DR	MISSION	TX	78574-2775
281690	VELAZQUEZ FRANCISCO CESAR	3508 N SHARY RD	MISSION	TX	78573-8429
1130928	MARTINEZ DORA E POSADA LISSETT & JAVIER ROBERTO	2319 DORADO ST	MISSION	TX	78573-8506
1130927	MENDIOLA SHAWN M	2321 DORADO DR	MISSION	TX	78573-8506
1130926	SANCHEZ ALDO & MEGAN VICTORIA	2323 DORADO DR	MISSION	TX	78573
1130925	RODRIGUEZ MARIO A	804 GRAYSON AVE	MCALLEN	TX	78504-6579
1130924	MUNOZ IRVIN STEVE & ALICIA P DE LOS SANTOS BERNAL	2327 DORADO DR	MISSION	TX	78573-8506
1130923	ALAMILLO ELEAZAR JR	2328 CORALES ST	MISSION	TX	78573-8522
1130922	PADILLA SAMUEL SALINAS	2320 CORALES ST	MISSION	TX	78573-8522
1130921	DCF CAPITAL GROUP LLC	2706 SAN EDUARDO	MISSION	TX	78572-6480
1130920	SALAS OTONIEL	2322 CORALES ST	MISSION	TX	78573-8522
1130919	PADILLA SAMUEL SALINAS	2318/2320 CORALES ST	MISSION	TX	78573
1130864	ROLL ADRIENNE M	2321 CORALES ST	MISSION	TX	78573-8522
1130863	SILVERADO CAPITAL PARTNERS LP	108 W MARIGOLD AVE	MCALLEN	TX	78501-9118
1130862	RGV GENERAL SERVICES LLC	2706 SAN EDUARDO	MISSION	TX	78572
1130861	MORA SAULO W	3701 E LINCOLN AVE	ALTON	TX	78573-4507
1130860	RAMOS ALLEN EDWARD & LIZBETH GARZA RAMOS	PO BOX 5093	MISSION	TX	78573-0087
1130855	MAR DESIGNS & CONSTRUCTION INC	3421 N SHARY RD	MISSION	TX	78573-8507
281631	MAR DESIGNS & CONSTRUCTION INC	3421 N SHARY RD	MISSION	TX	78573-8507
1562084	RGV GENERAL SERVICES LLC	2706 SAN EDUARDO	MISSION	TX	78572