




**PROPOSED  
WATER PUMP  
REPLACEMENT**

PUBLIC WORKS DEPARTMENT  
**CITY OF MISSION**

PROJECT: WATER PLANT No.2

SHEET TITLE: PROPOSED WATER PUMP REPLACEMENT

SCALE:	HOR: 1" = 30'	VERT: 1" = N/A	DATE: 3-12-26
REVISIONS:			PROJECT NO.:
1.			DRAWN BY: F.R.
2.			CHECKED BY:
3.			SHEET: 1
4.			
5.			

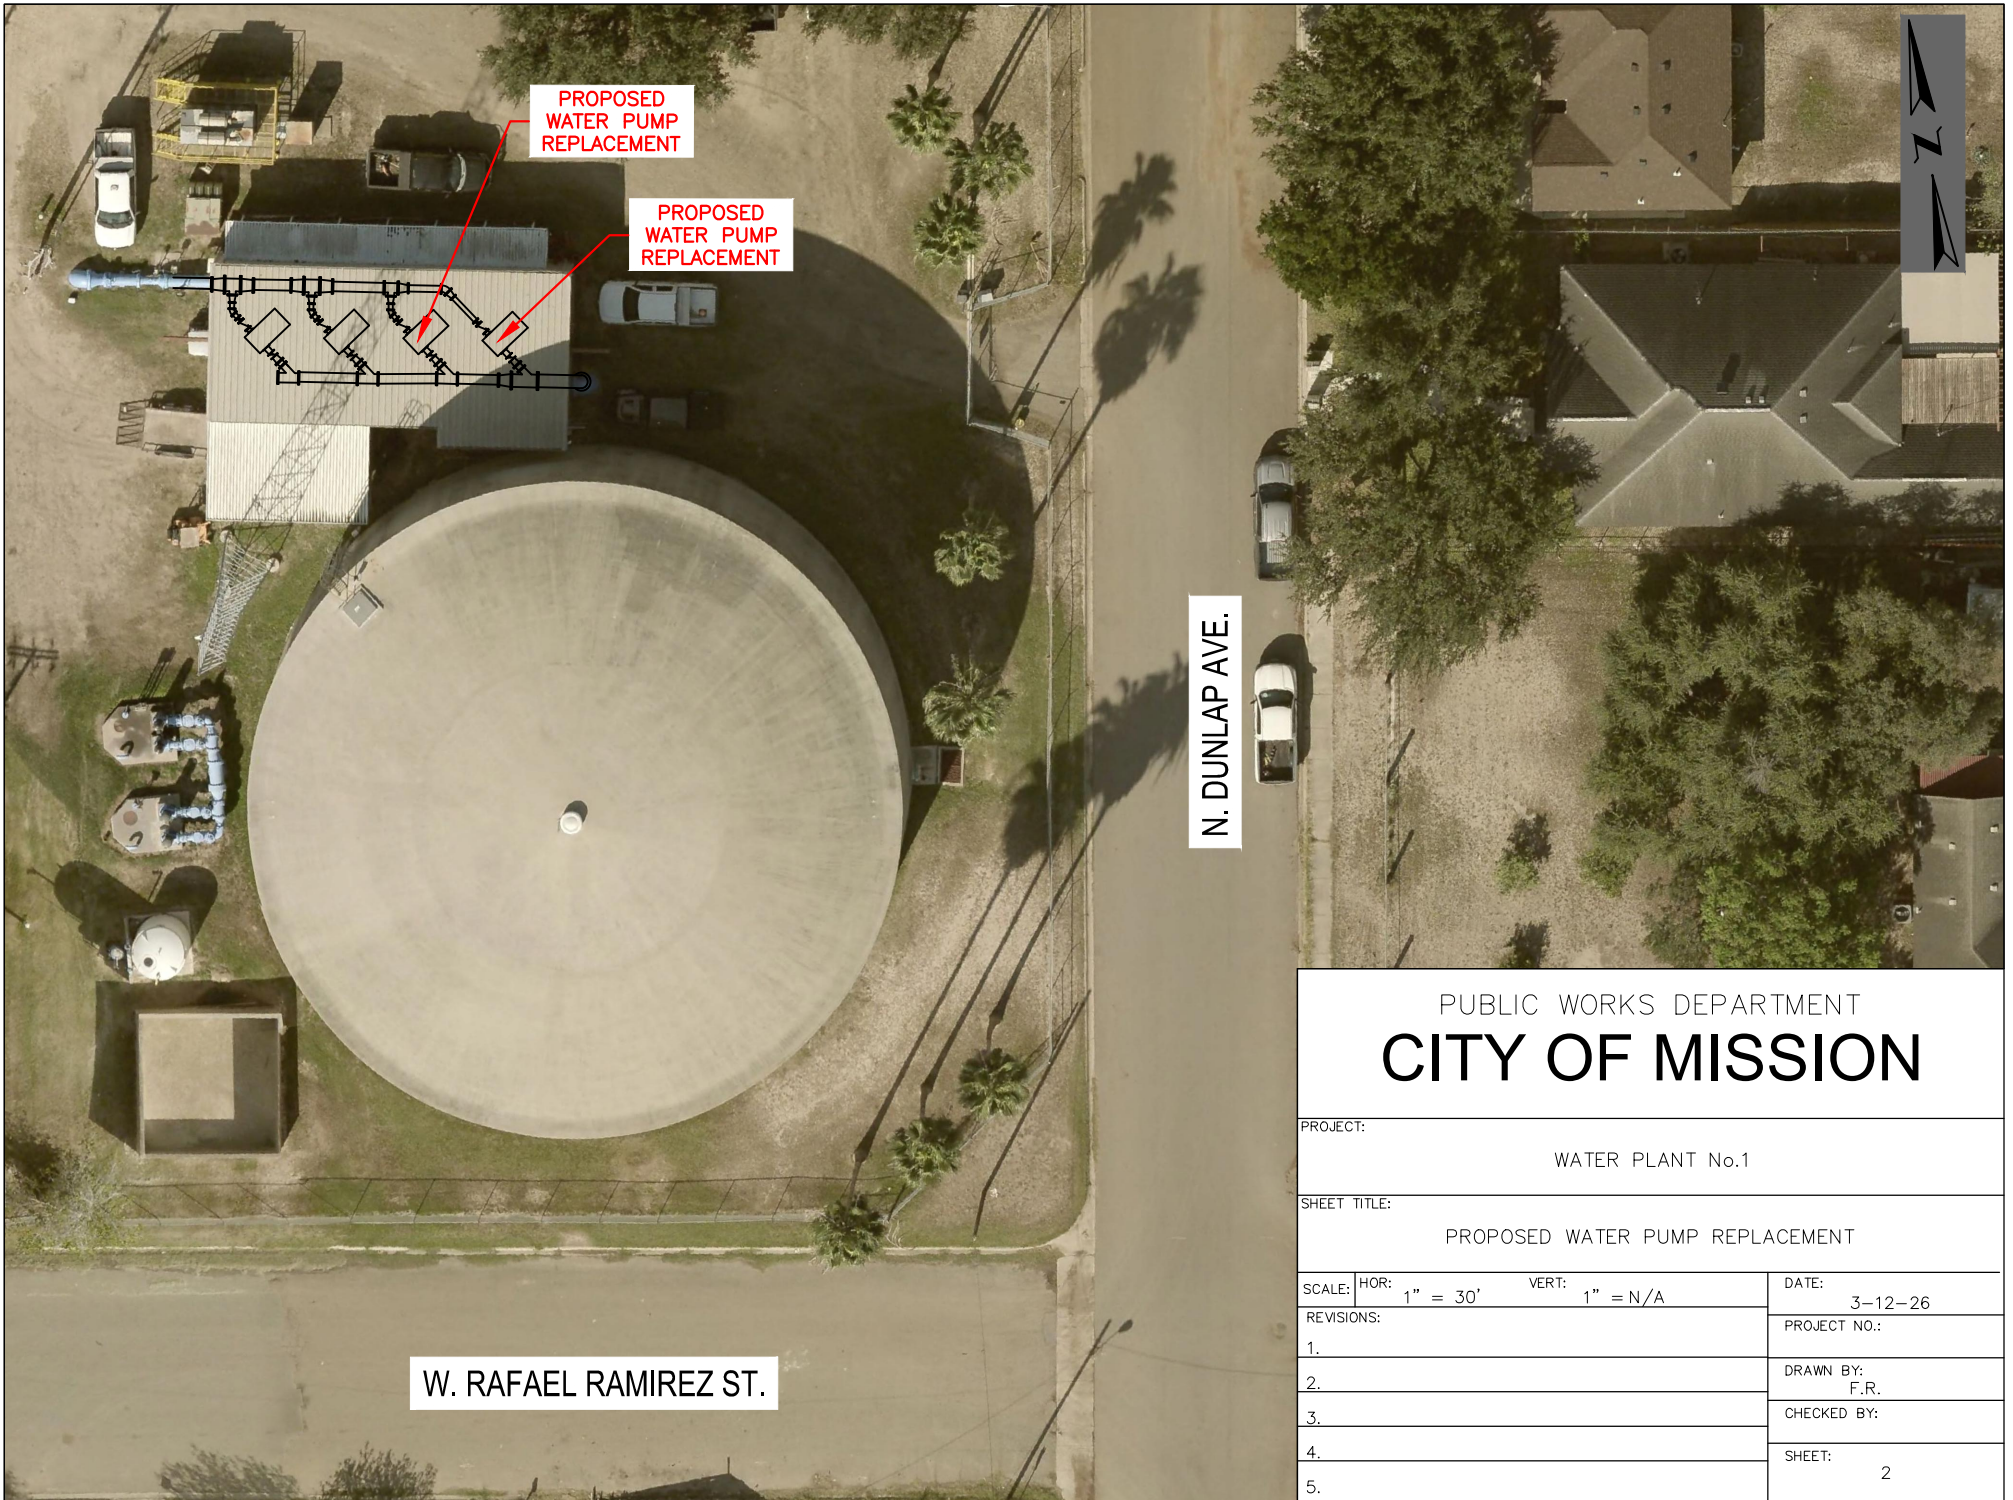

PROPOSED  
WATER PUMP  
REPLACEMENT

PROPOSED  
WATER PUMP  
REPLACEMENT

N. DUNLAP AVE.

W. RAFAEL RAMIREZ ST.

PUBLIC WORKS DEPARTMENT  
**CITY OF MISSION**

PROJECT: WATER PLANT No.1

SHEET TITLE: PROPOSED WATER PUMP REPLACEMENT

SCALE:	HOR: 1" = 30'	VERT: 1" = N/A	DATE: 3-12-26
REVISIONS:			PROJECT NO.:
1.			DRAWN BY: F.R.
2.			
3.			CHECKED BY:
4.			SHEET: 2
5.			



W. 4TH ST.

PROPOSED  
WATER PUMP  
REPLACEMENT

PUBLIC WORKS DEPARTMENT  
**CITY OF MISSION**

PROJECT: WATER RESERVOIR No.1

SHEET TITLE: PROPOSED WATER PUMP REPLACEMENT

SCALE:	HOR: 1" = 30'	VERT: 1" = N/A	DATE: 3-12-26
REVISIONS:			PROJECT NO.:
1.			DRAWN BY: F.R.
2.			
3.			CHECKED BY:
4.			SHEET: 3
5.			