

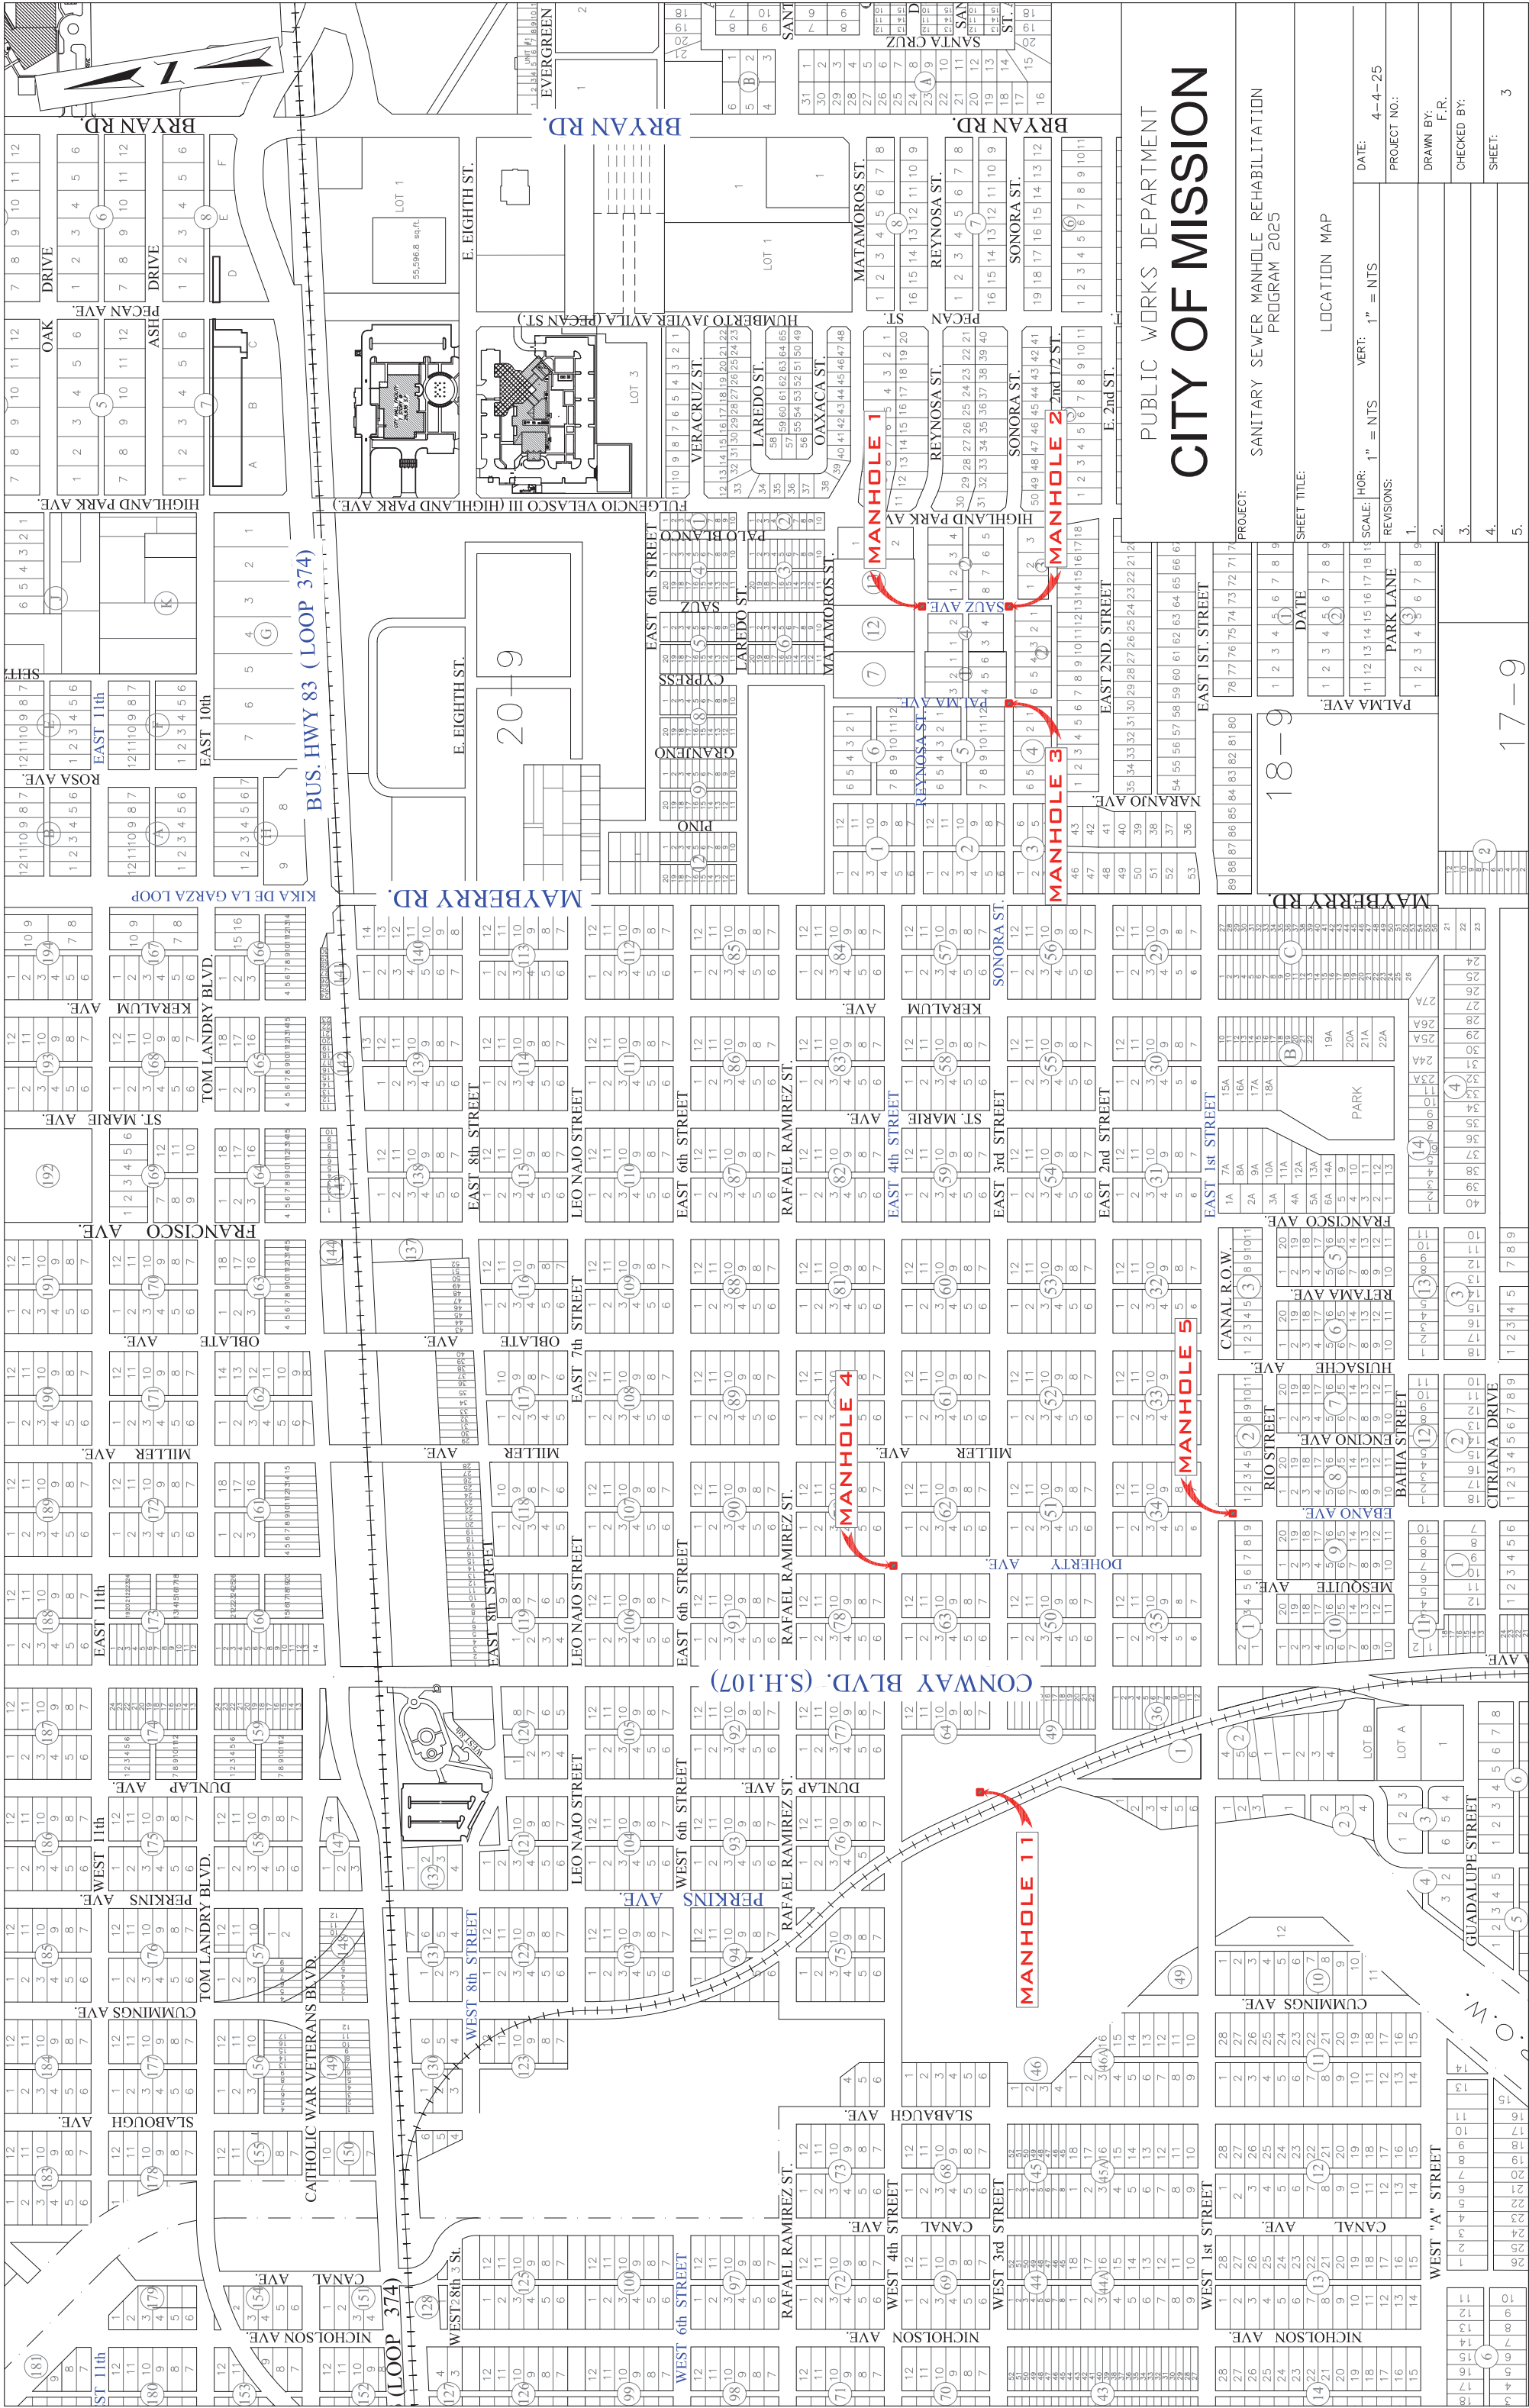
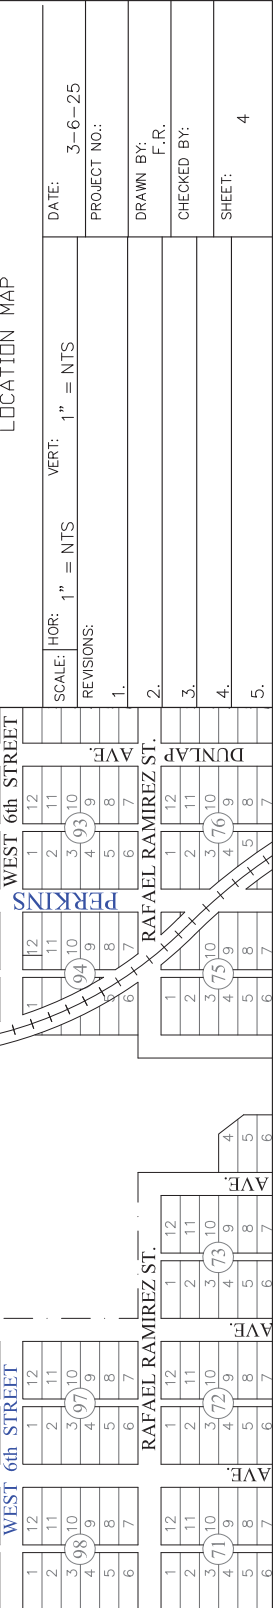
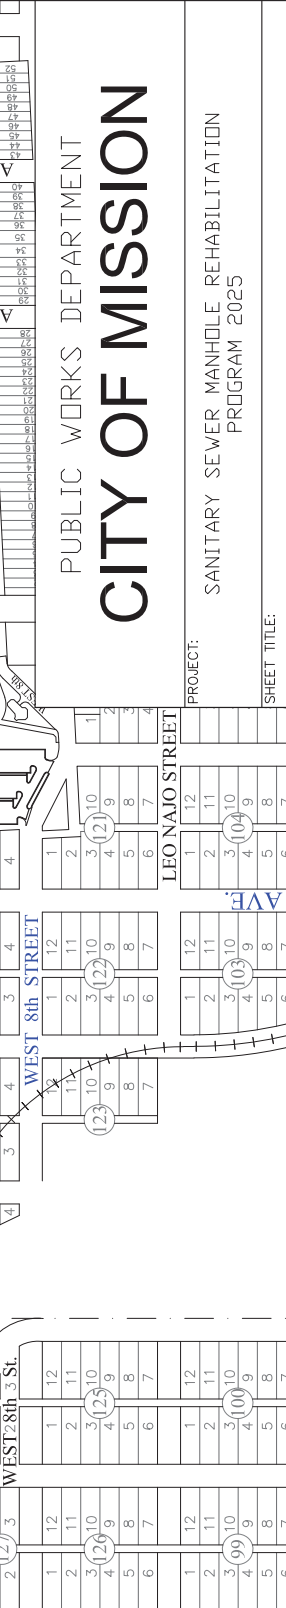
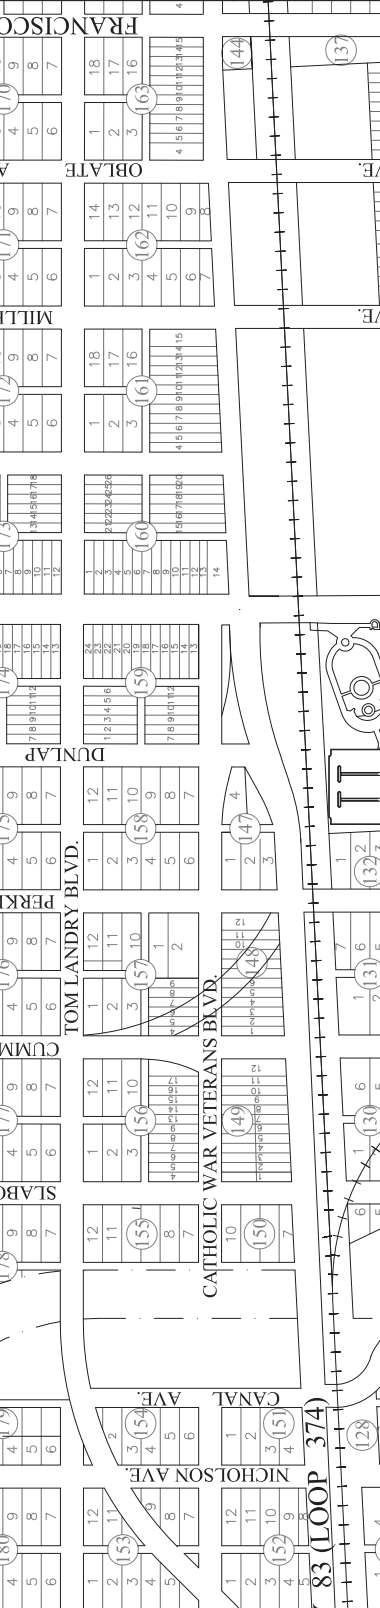
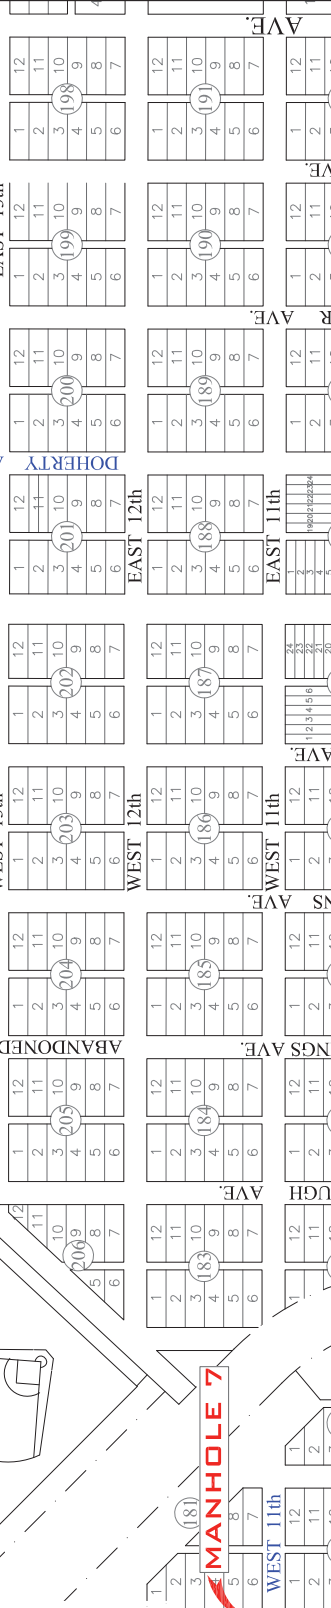
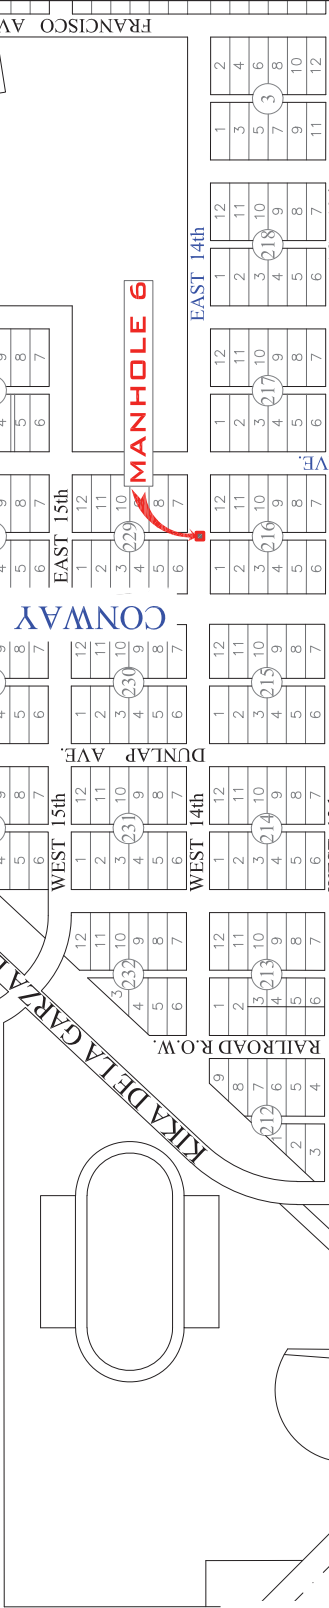
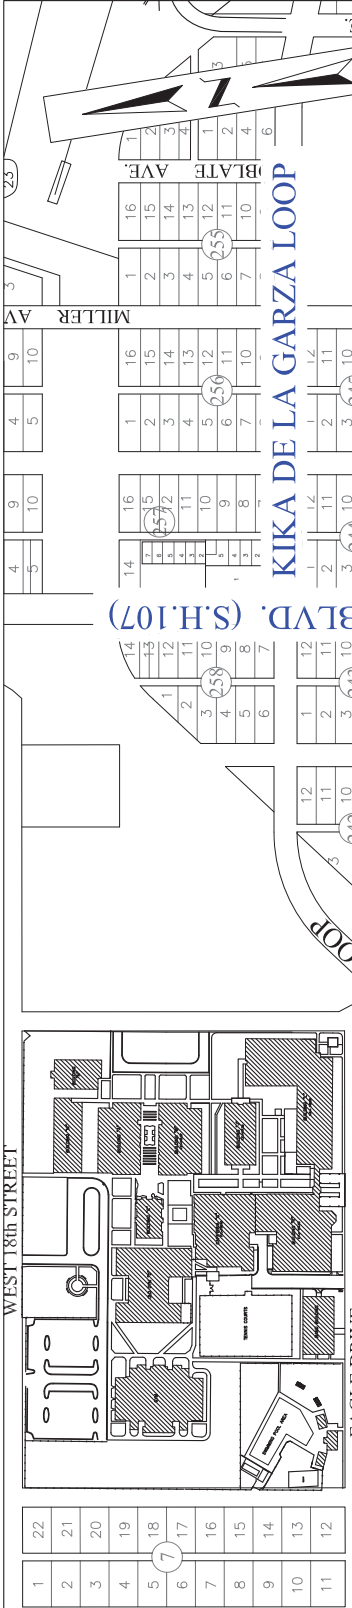
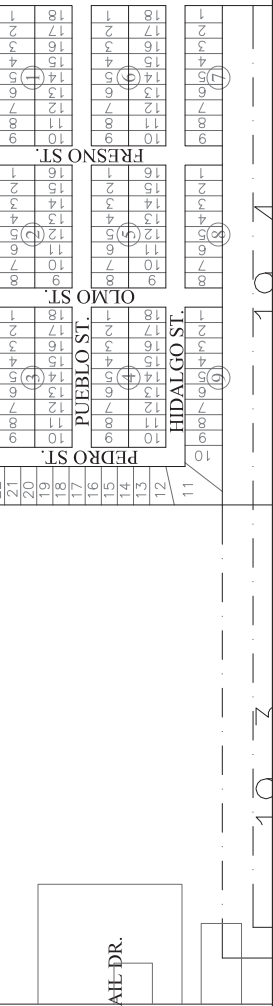
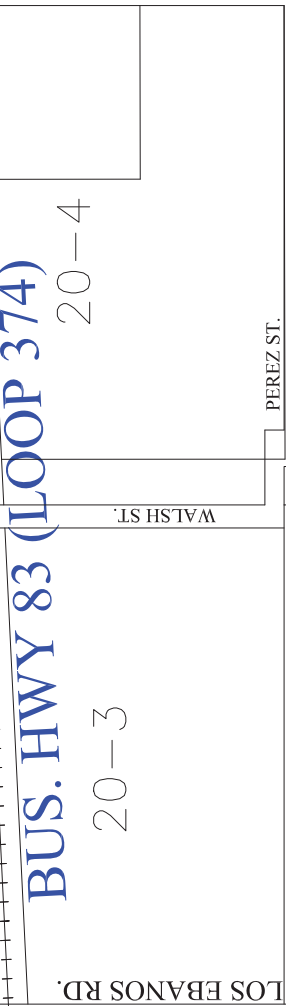
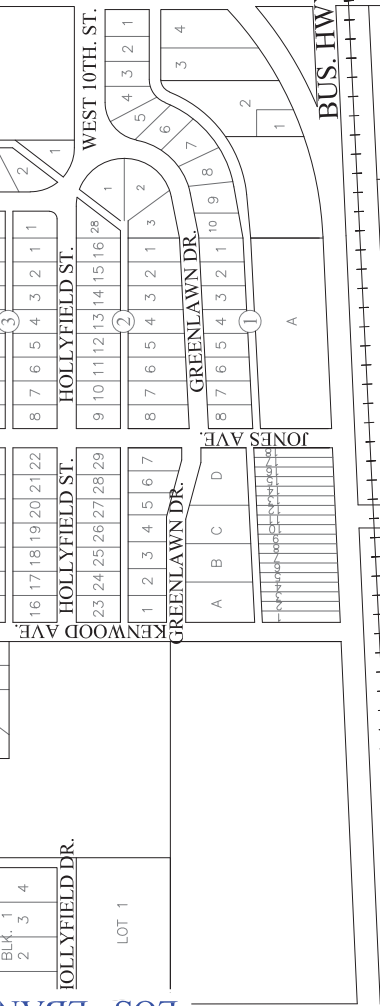
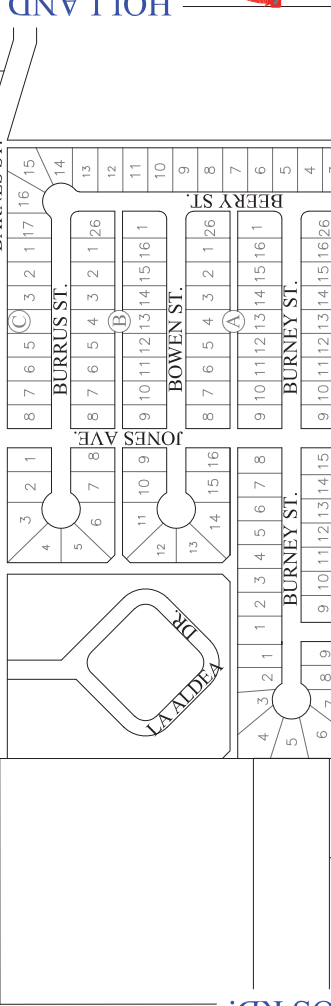
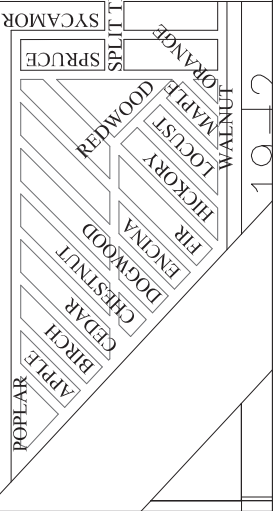
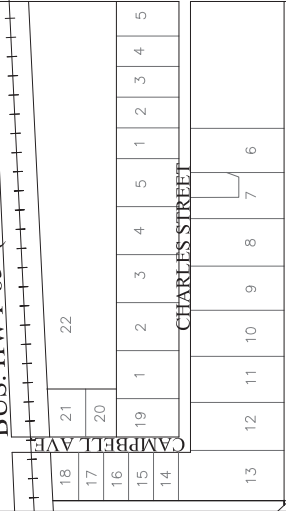
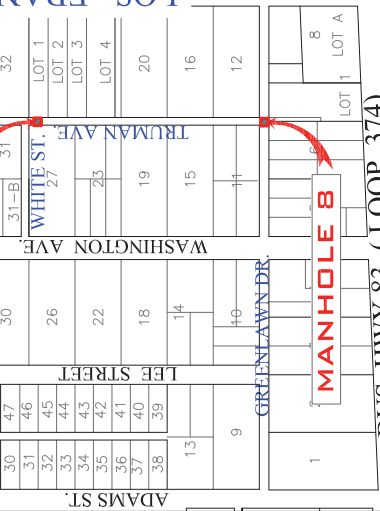


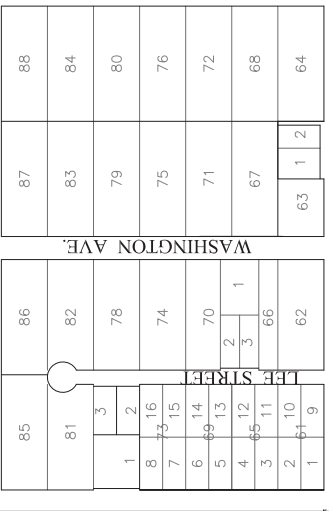

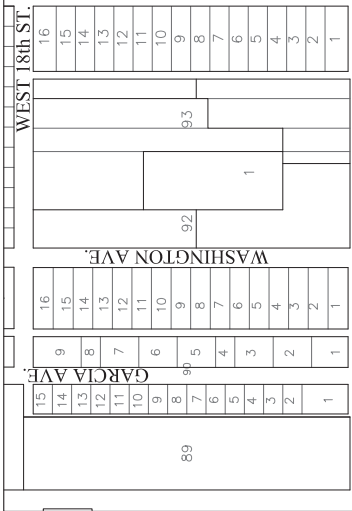

CITY OF MISSION

PUBLIC WORKS DEPARTMENT

PROJECT: SANITARY SEWER MANHOLE REHABILITATION PROGRAM 2025

SHEET TITLE:

LOCATION MAP

SCALE:	HOR: 1" = NTS	VERT: 1" = NTS	DATE: 3-6-25
REVISIONS:	PROJECT NO.:		
1.	DRAWN BY:		
2.	CHECKED BY:		
3.	F.R.		
4.	SHEET:		
5.	4		