



LEGAL NOTICE MAP

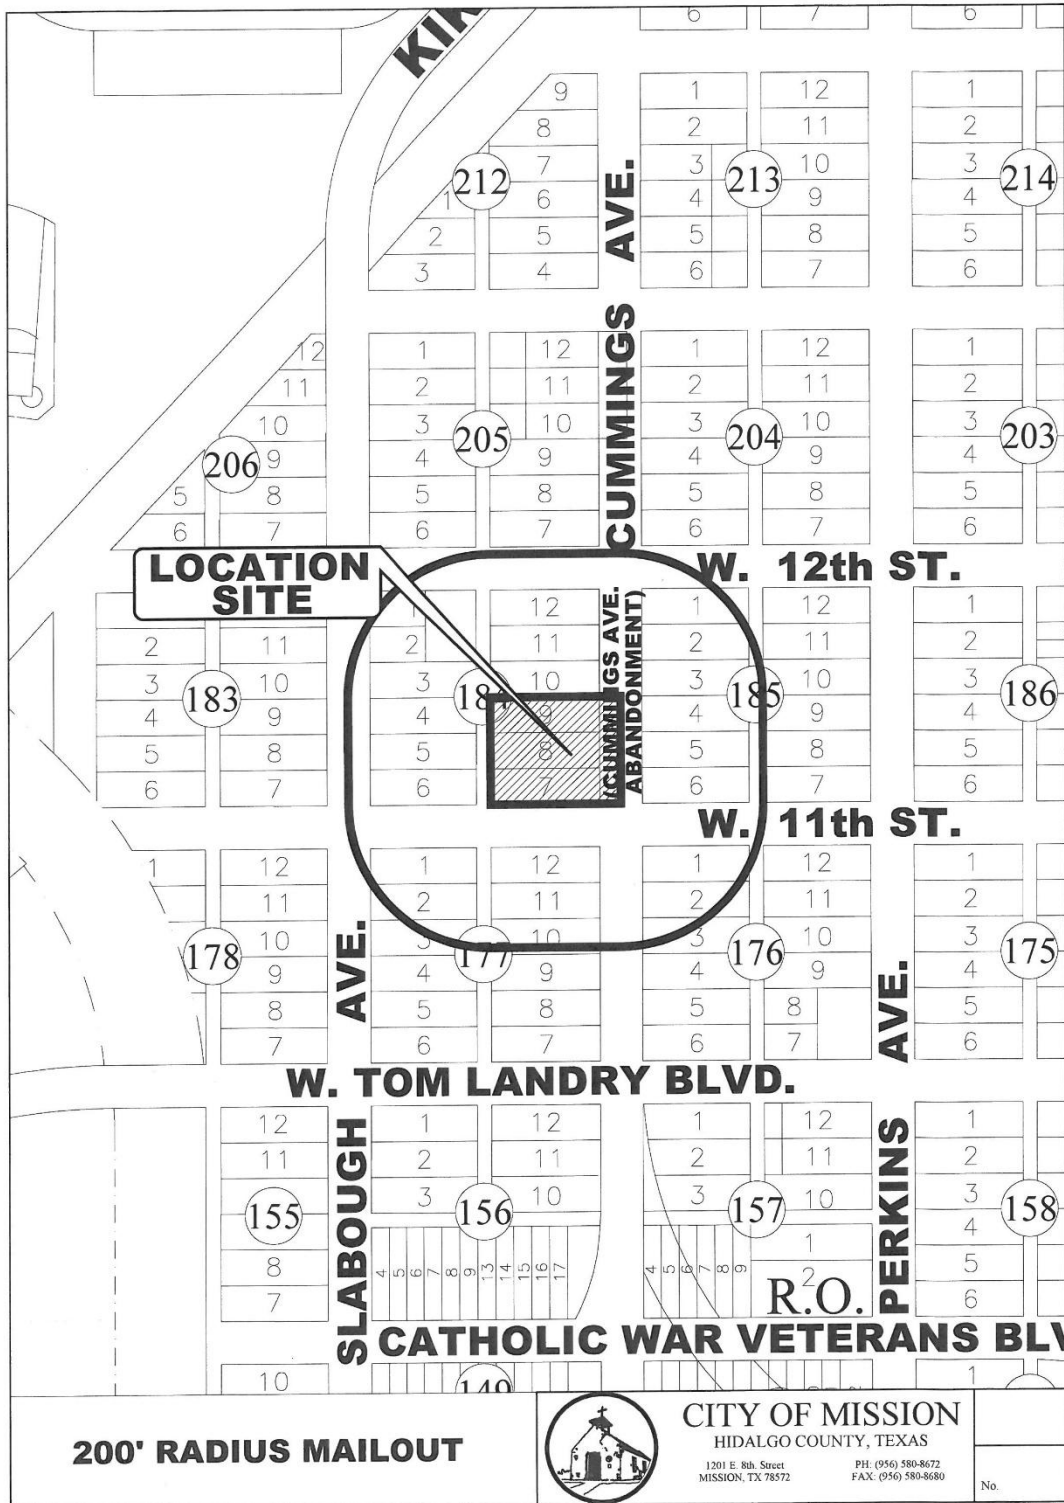

AERIAL MAP



ZONING MAP

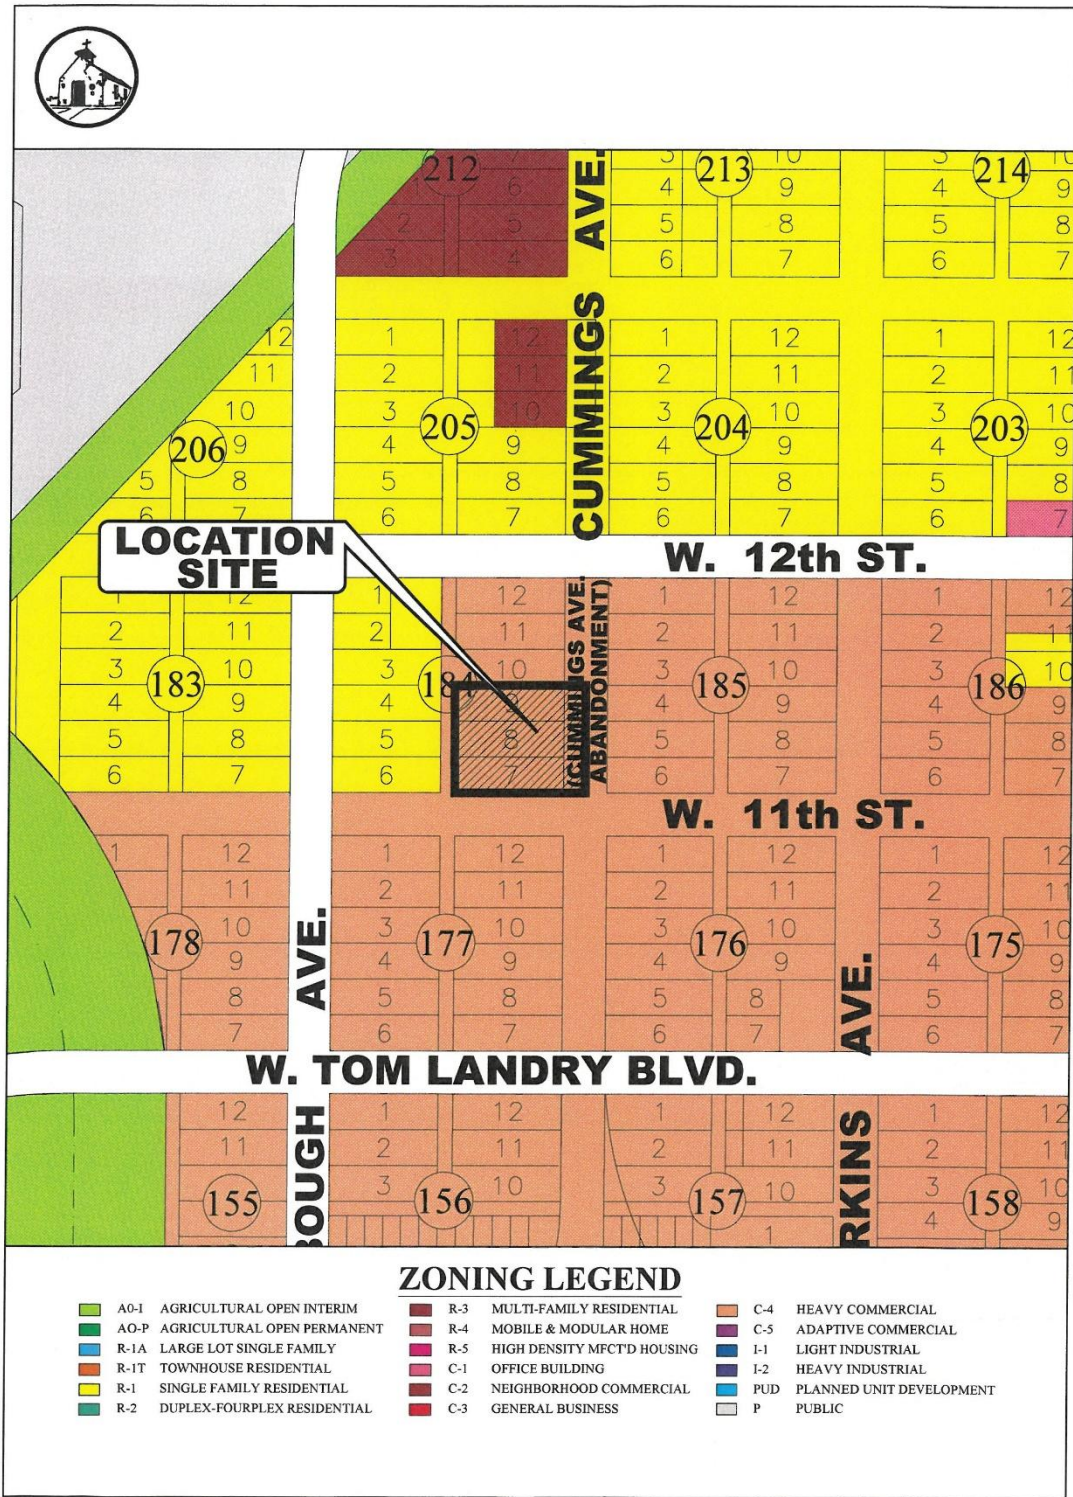

PICTURES




PICTURES



PICTURES




PICTURES

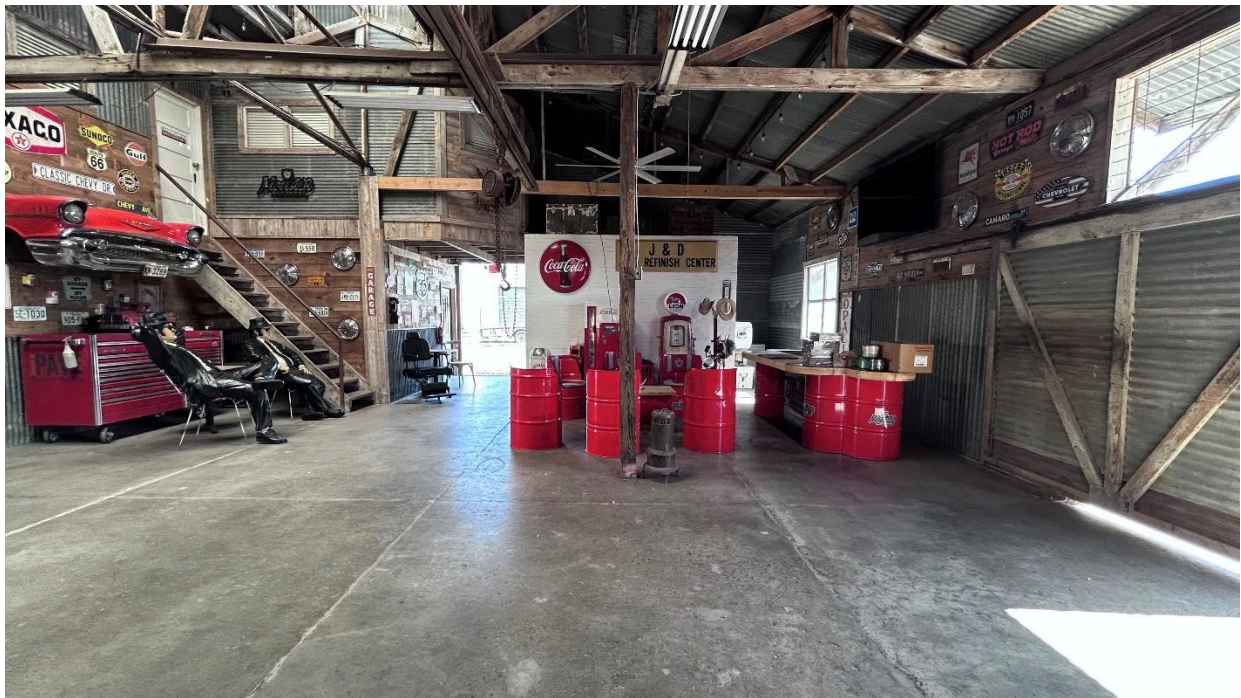

PICTURES




FLOOR PLAN	
------------	--

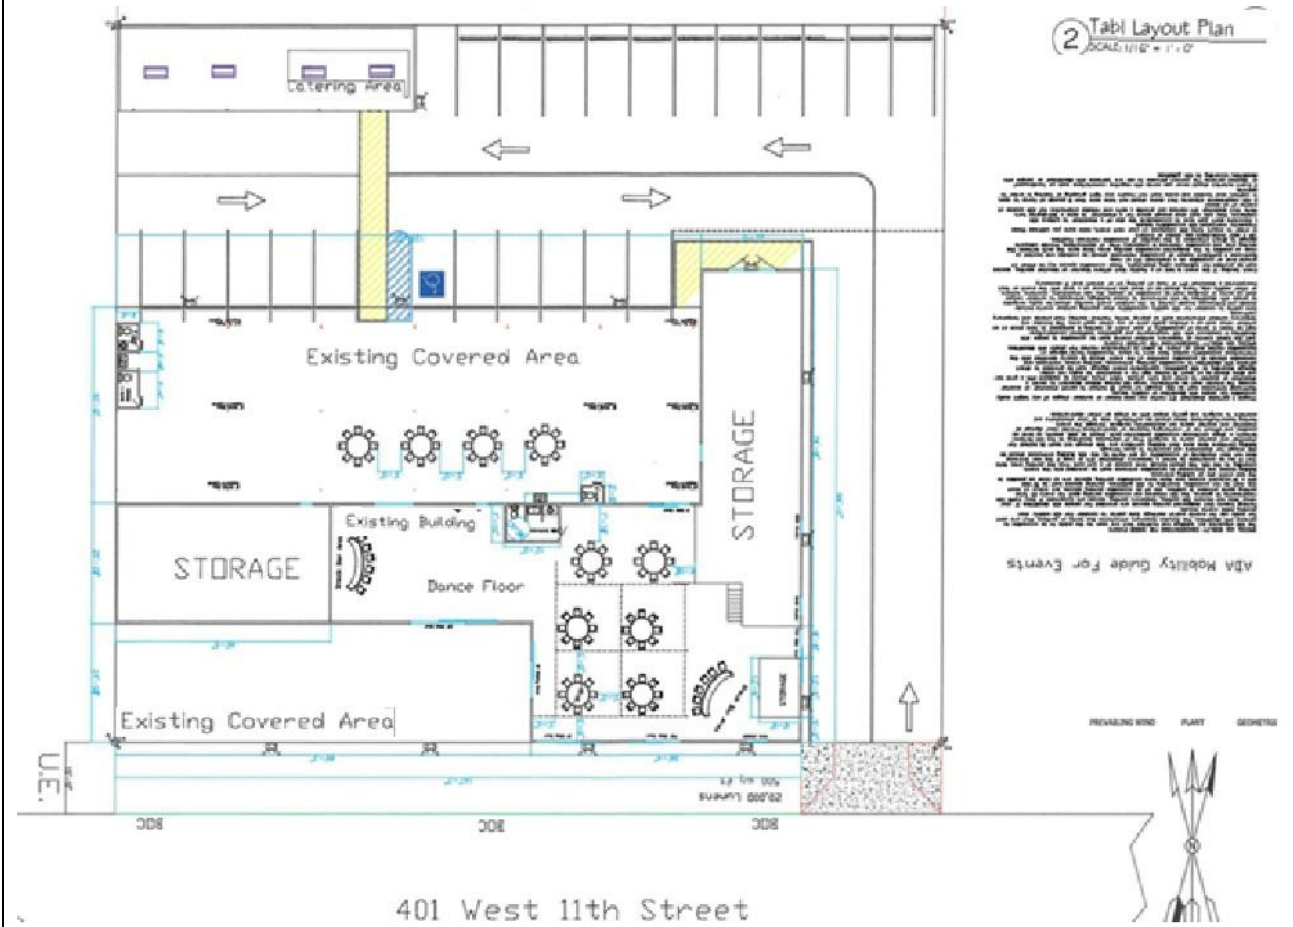

SITE PLAN

ALLEY

ALLEY U.E.

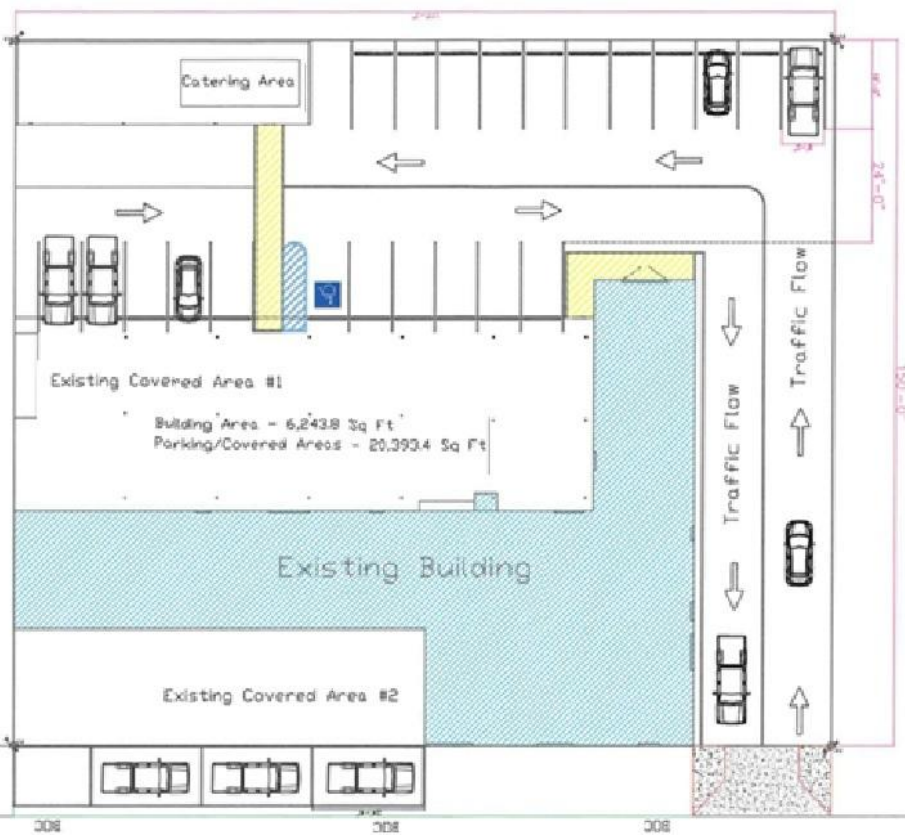


① Lot Layout
SCALE 1/16" = 1'-0"

REVEALING WIND ALBAT GEOMETRICAL

Monster House
Event Center

W. 11th Street

ADDITIONAL PARKING

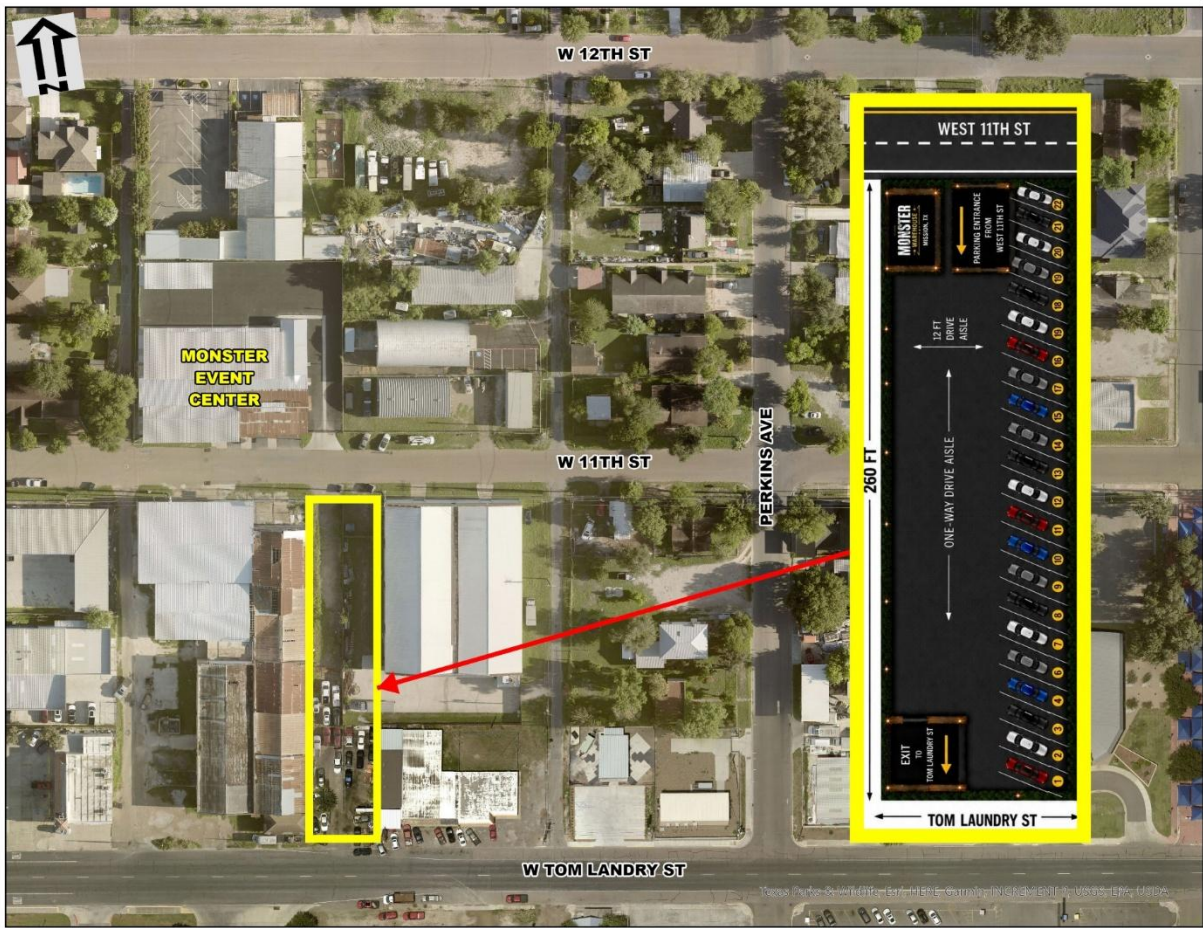

MAILOUT LIST

PROP_ID	name	addrDelive	addrCity	addrState	addrZip
239929	VILLANUEVA DIANA D	1100 W KIKA DE LA GARZA ST	MISSION	TX	78572-3733
239933	PASCUAL JORGE A & SILVIA B SCUDELETTI PASCUAL TRUSTEETS	4109 SAN GERARDO	MISSION	TX	78572-7377
239940	PAPERMAN LLC	1103 PERKINS AVE	MISSION	TX	78572-3937
679026	GARZA CORNELIO A JR	1108 N KERALUM AVE	MISSION	TX	78572-4238
239928	BAZAN DAVID	806 W PALMA VISTA DR	PALMVIEW	TX	78572-2144
239926	MARTINEZ PABLO & GUADALUPE	1112 W KIKA DE LA GARZA ST	MISSION	TX	78572-3733
239937	VASQUEZ JOAQUIN & MARIO CAVAZOS	2708 S 23RD ST	MCALLEN	TX	78503-5670
239930	J VALDEZ PROPERTY HOLDINGS LLC	1015 W KIKA DE LA GARZA ST	MISSION	TX	78572-3730
239927	DE CEPEDA SAN JUANITA HERNANDEZ	1108 W KIKA DE LA GARZA ST	MISSION	TX	78572-3733
239942	NOYOLA J ARTURO BUENO & ALMA ROSA RAMIREZ HERNANDEZ	1115 PERKINS AVE	MISSION	TX	78572
239941	GARZA GERARDO	2722 ALAMEDA CIR	MISSION	TX	78574
239939	BECHO IMELDA R	1101 PERKINS ST	MISSION	TX	78572
239873	J VALDEZ PROPERTY HOLDINGS LLC	1015 W KIKA DE LA GARZA ST	MISSION	TX	78572-3730
239938	KEMP RICHARD A & JAVIER GOMEZ	310 W 11TH ST	MISSION	TX	78572-3917
679026	GARZA CORNELIO A JR	1108 N KERALUM AVE	MISSION	TX	78572-4238
239876	J VALDEZ PROPERTY HOLDINGS LLC	1015 W KIKA DE LA GARZA ST	MISSION	TX	78572-3730
239924	OZUNA SERVANDO & ISaura	421 W 12TH ST	MISSION	TX	78572-3722
239923	RESENDEZ JUAN ARTURO & ELIZABETH	413 W 12TH ST	MISSION	TX	78572-3722
239932	LA RESPUESTA CHURCH MINISTRIES	405 W 12TH ST	MISSION	TX	78572-3722
239860	CANTU JORGE LUIS & MARIA DE LA LUZ	901 PERKINS AVE STE A	MISSION	TX	78572-3940