



LEGAL NOTICE MAP

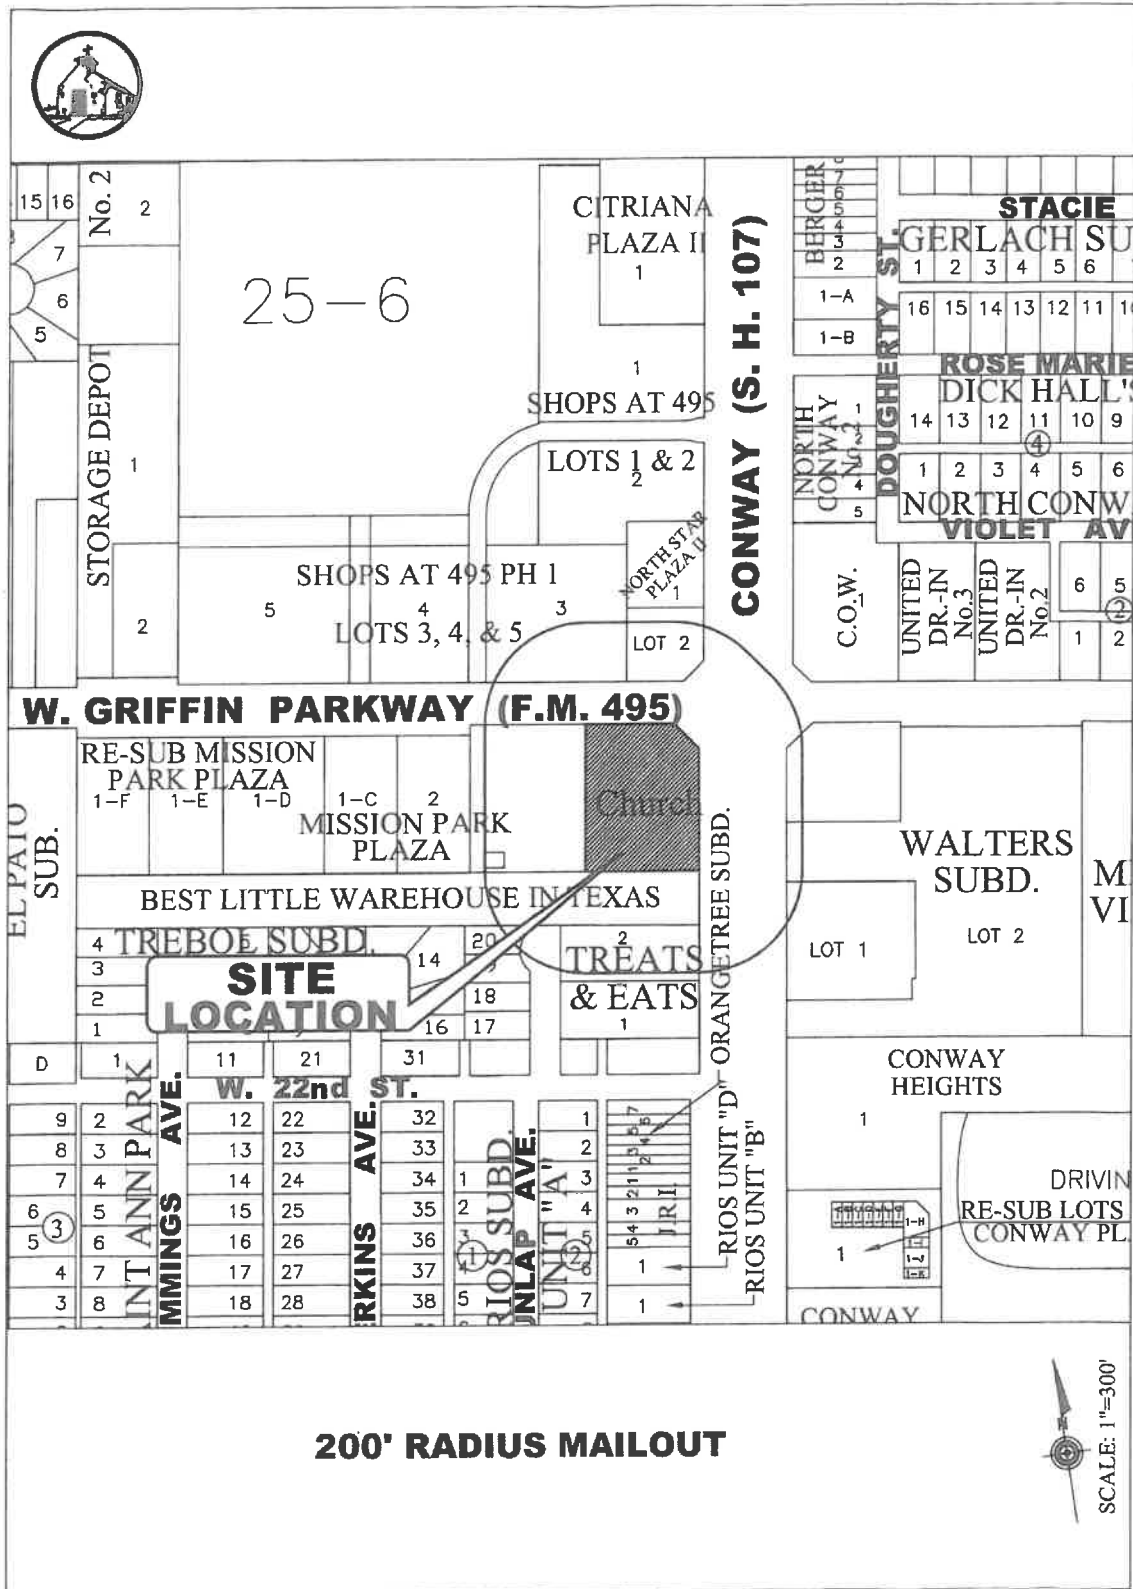

AERIAL MAP



ZONING MAP

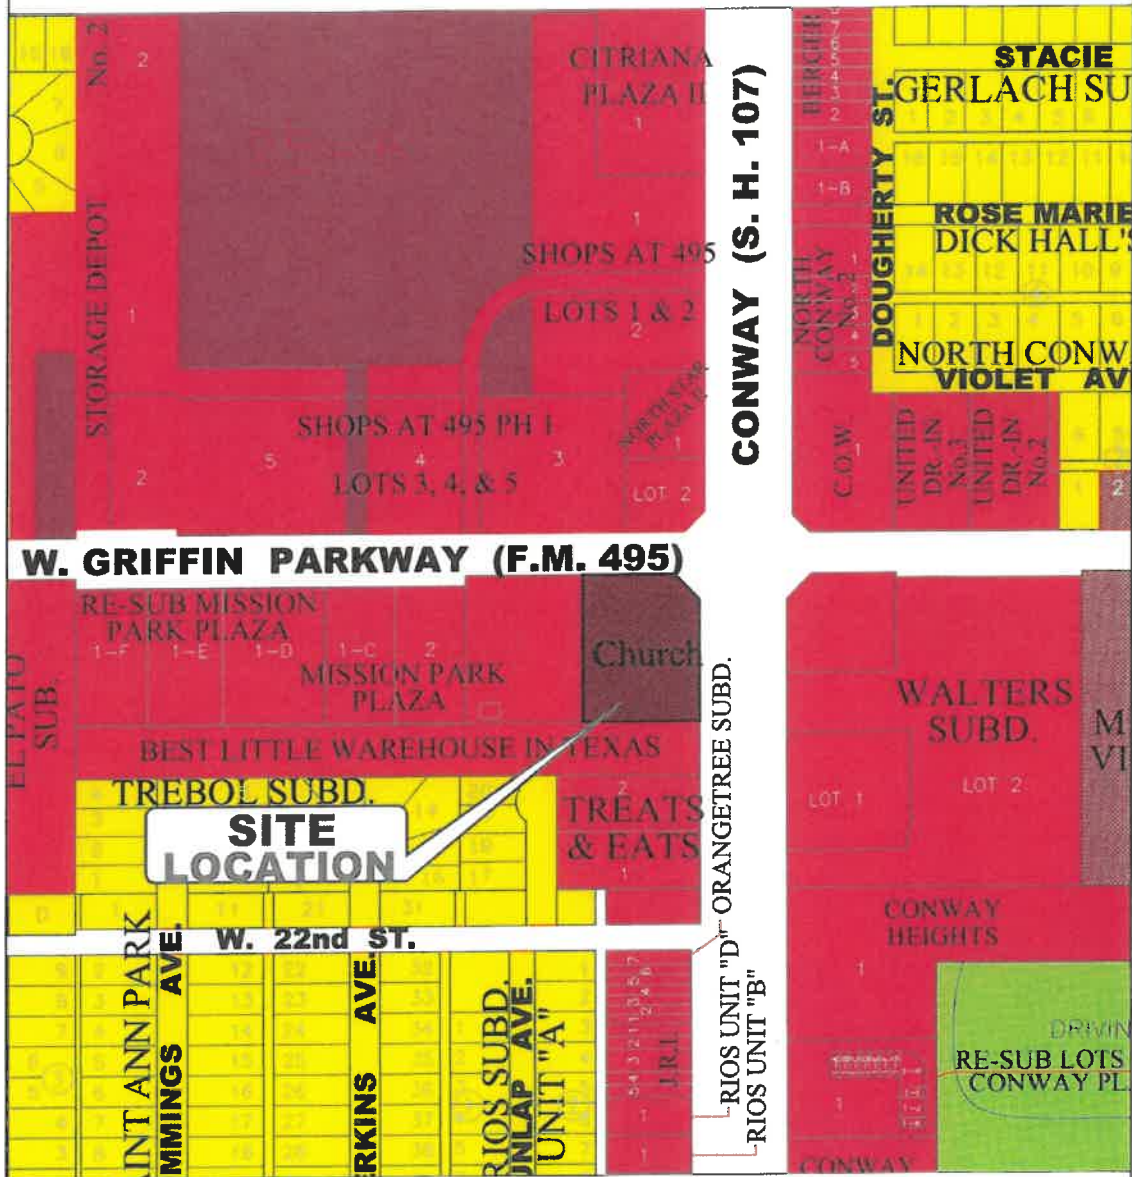


ZONING LEGEND

	A0-I AGRICULTURAL OPEN INTERIM		R-3 MULTI-FAMILY RESIDENTIAL		C-4 HEAVY COMMERCIAL
	A0-P AGRICULTURAL OPEN PERMANENT		R-4 MOBILE & MODULAR HOME		C-5 ADAPTIVE COMMERCIAL
	R-1A LARGE LOT SINGLE FAMILY		R-5 HIGH DENSITY MFCT'D HOUSING		I-1 LIGHT INDUSTRIAL
	R-1T TOWNHOUSE RESIDENTIAL		C-1 OFFICE BUILDING		I-2 HEAVY INDUSTRIAL
	R-1 SINGLE FAMILY RESIDENTIAL		C-2 NEIGHBORHOOD COMMERCIAL		PUD PLANNED UNIT DEVELOPMENT
	R-2 DUPLEX-FOURPLEX RESIDENTIAL		C-3 GENERAL BUSINESS		P PUBLIC




SCALE: 1"=300'

SITE PLAN

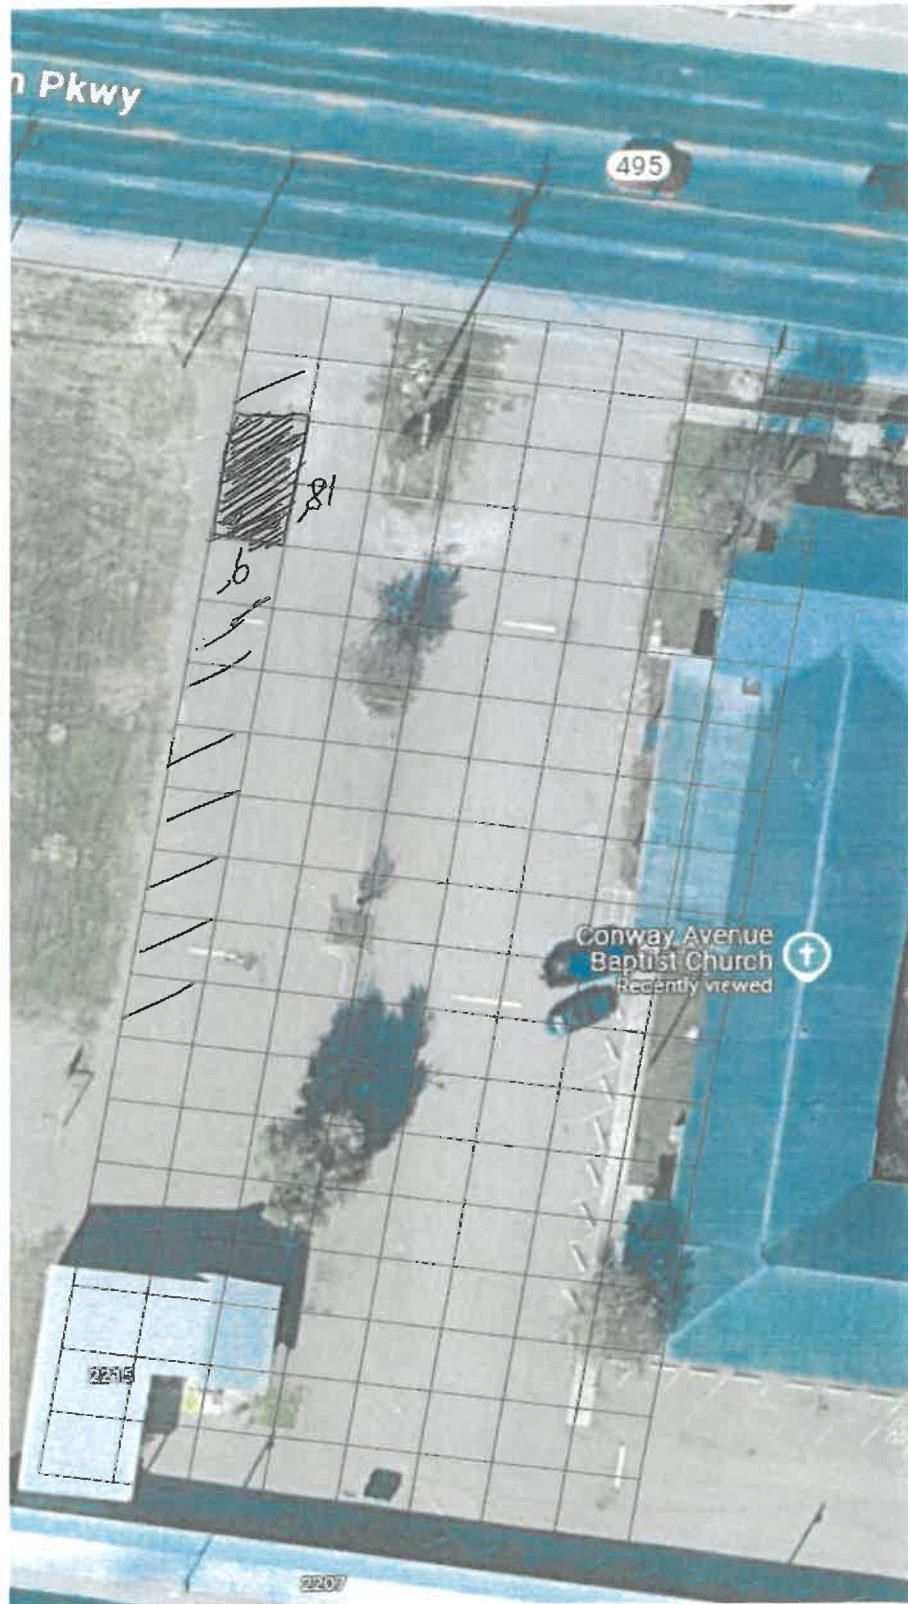

MAP SHOWING THE EXISTING MOBILE FOOD UNITS AND THE ONE MILE RADIUS

Proposed Mobile Food Unit Distance Regulations

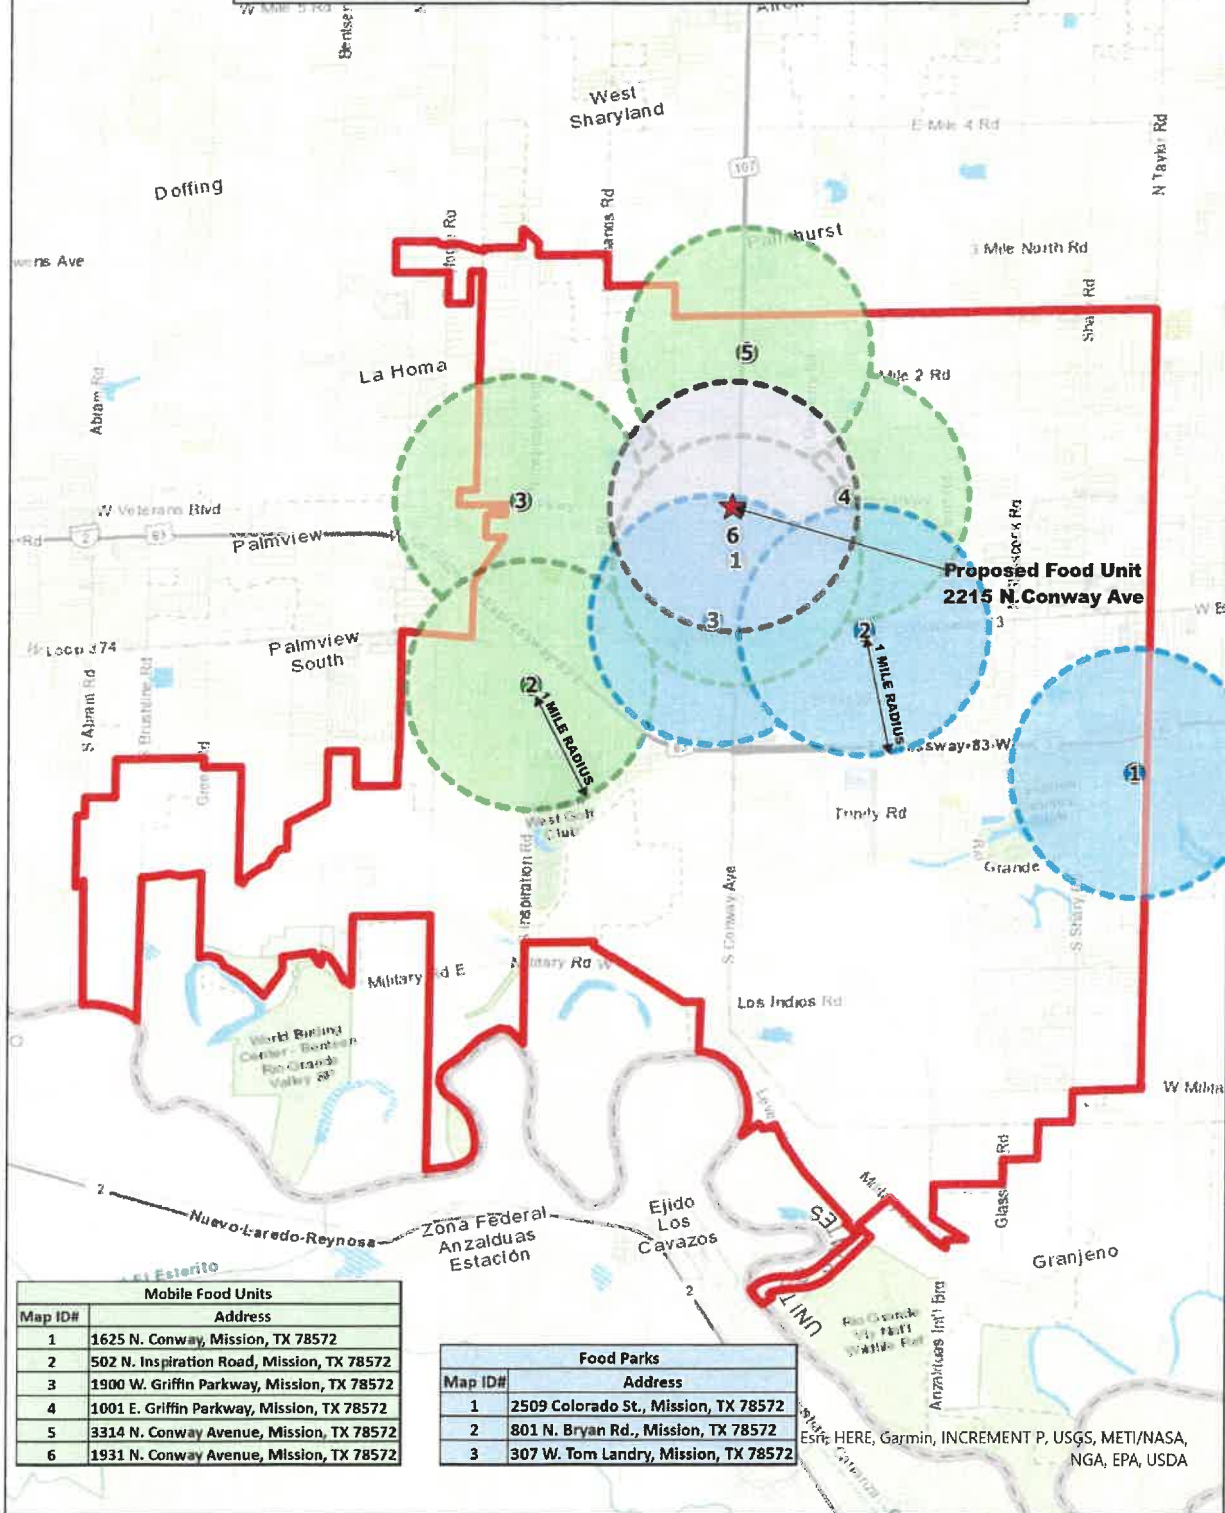

PHOTOS



RESTROOM PERMISSION



Dear city of Mission,

Conway Avenue Baptist Church will provide restrooms for "Elotes and More" during their hours of operations.

Sincerely,

A handwritten signature in blue ink, which appears to read "Juan R Mora".

Pastor Juan R Mora

2215 N. Conway
Mission TX, 78572
1-956-279-6589
conwaybaptistoffice@gmail.com

MENU

STEP 1

	8 oz	12 oz
ELOTE CUP -----	\$6.00	\$8.00
ELOTE ENTERO -	\$6.00	

STEP 2

BASICS

- Mayonnaise
- Butter
- Queso Fresco
- Lime juice
- Crema Mexicana (Buttermilk & Heavy Cream)

STEP 3

*EXTRA TOPPINGS

.50 cents extra

- Nacho Cheese
- Hot Cheetos
- Takis
- Doritos

STEP 4

HOT SAUCE



Classic: mild



Tapatio: medium



Cholula: medium



Siracha: Hot

956

ELOTES & MORE

MAILOUT LIST

PROP_ID	file_as_na	addrDeliveryLine	addrCity	addrState	addrZip
559996	MARCLYN DEV CO LTD	304 W NOLANA AVE	MCALLEN	TX	78504-2528
560072	CANTU HECTOR J & CECILIA A TORRES	2209 N DUNLAP AVE	MISSION	TX	78572-2838
580362	BRADEN & TREYTON HOLDINGS LTD	605 W JAVELINA DR	PHARR	TX	78577-9470
658376	STORE-MORE MISSION	6646 IRON HORSE BLVD	NORTH RICHLAND HILLS	TX	76180-6037
316920	CONWAY AVENUE BAPTIST CHURCH	2215 N CONWAY AVE	MISSION	TX	78572-2969
620125	H E BUTT GROCERY COMPANY	PO BOX 839999	SAN ANTONIO	TX	78283-3999
564154	H E BUTT GROCERY COMPANY	PO BOX 839999	SAN ANTONIO	TX	78283-3999
598722	MISSION TOWN CENTER LTD	2290 W PIKE BLVD STE 100	WESLACO	TX	78596-4967
316916	HIDALGO CO R/O/W DEPT	902 N DOOLITTLE RD	EDINBURG	TX	78542-7470
1466415	SHOPS AT 495 - LOT 3 LTD	4040 BROADWAY STE 508	SAN ANTONIO	TX	78209-6351