
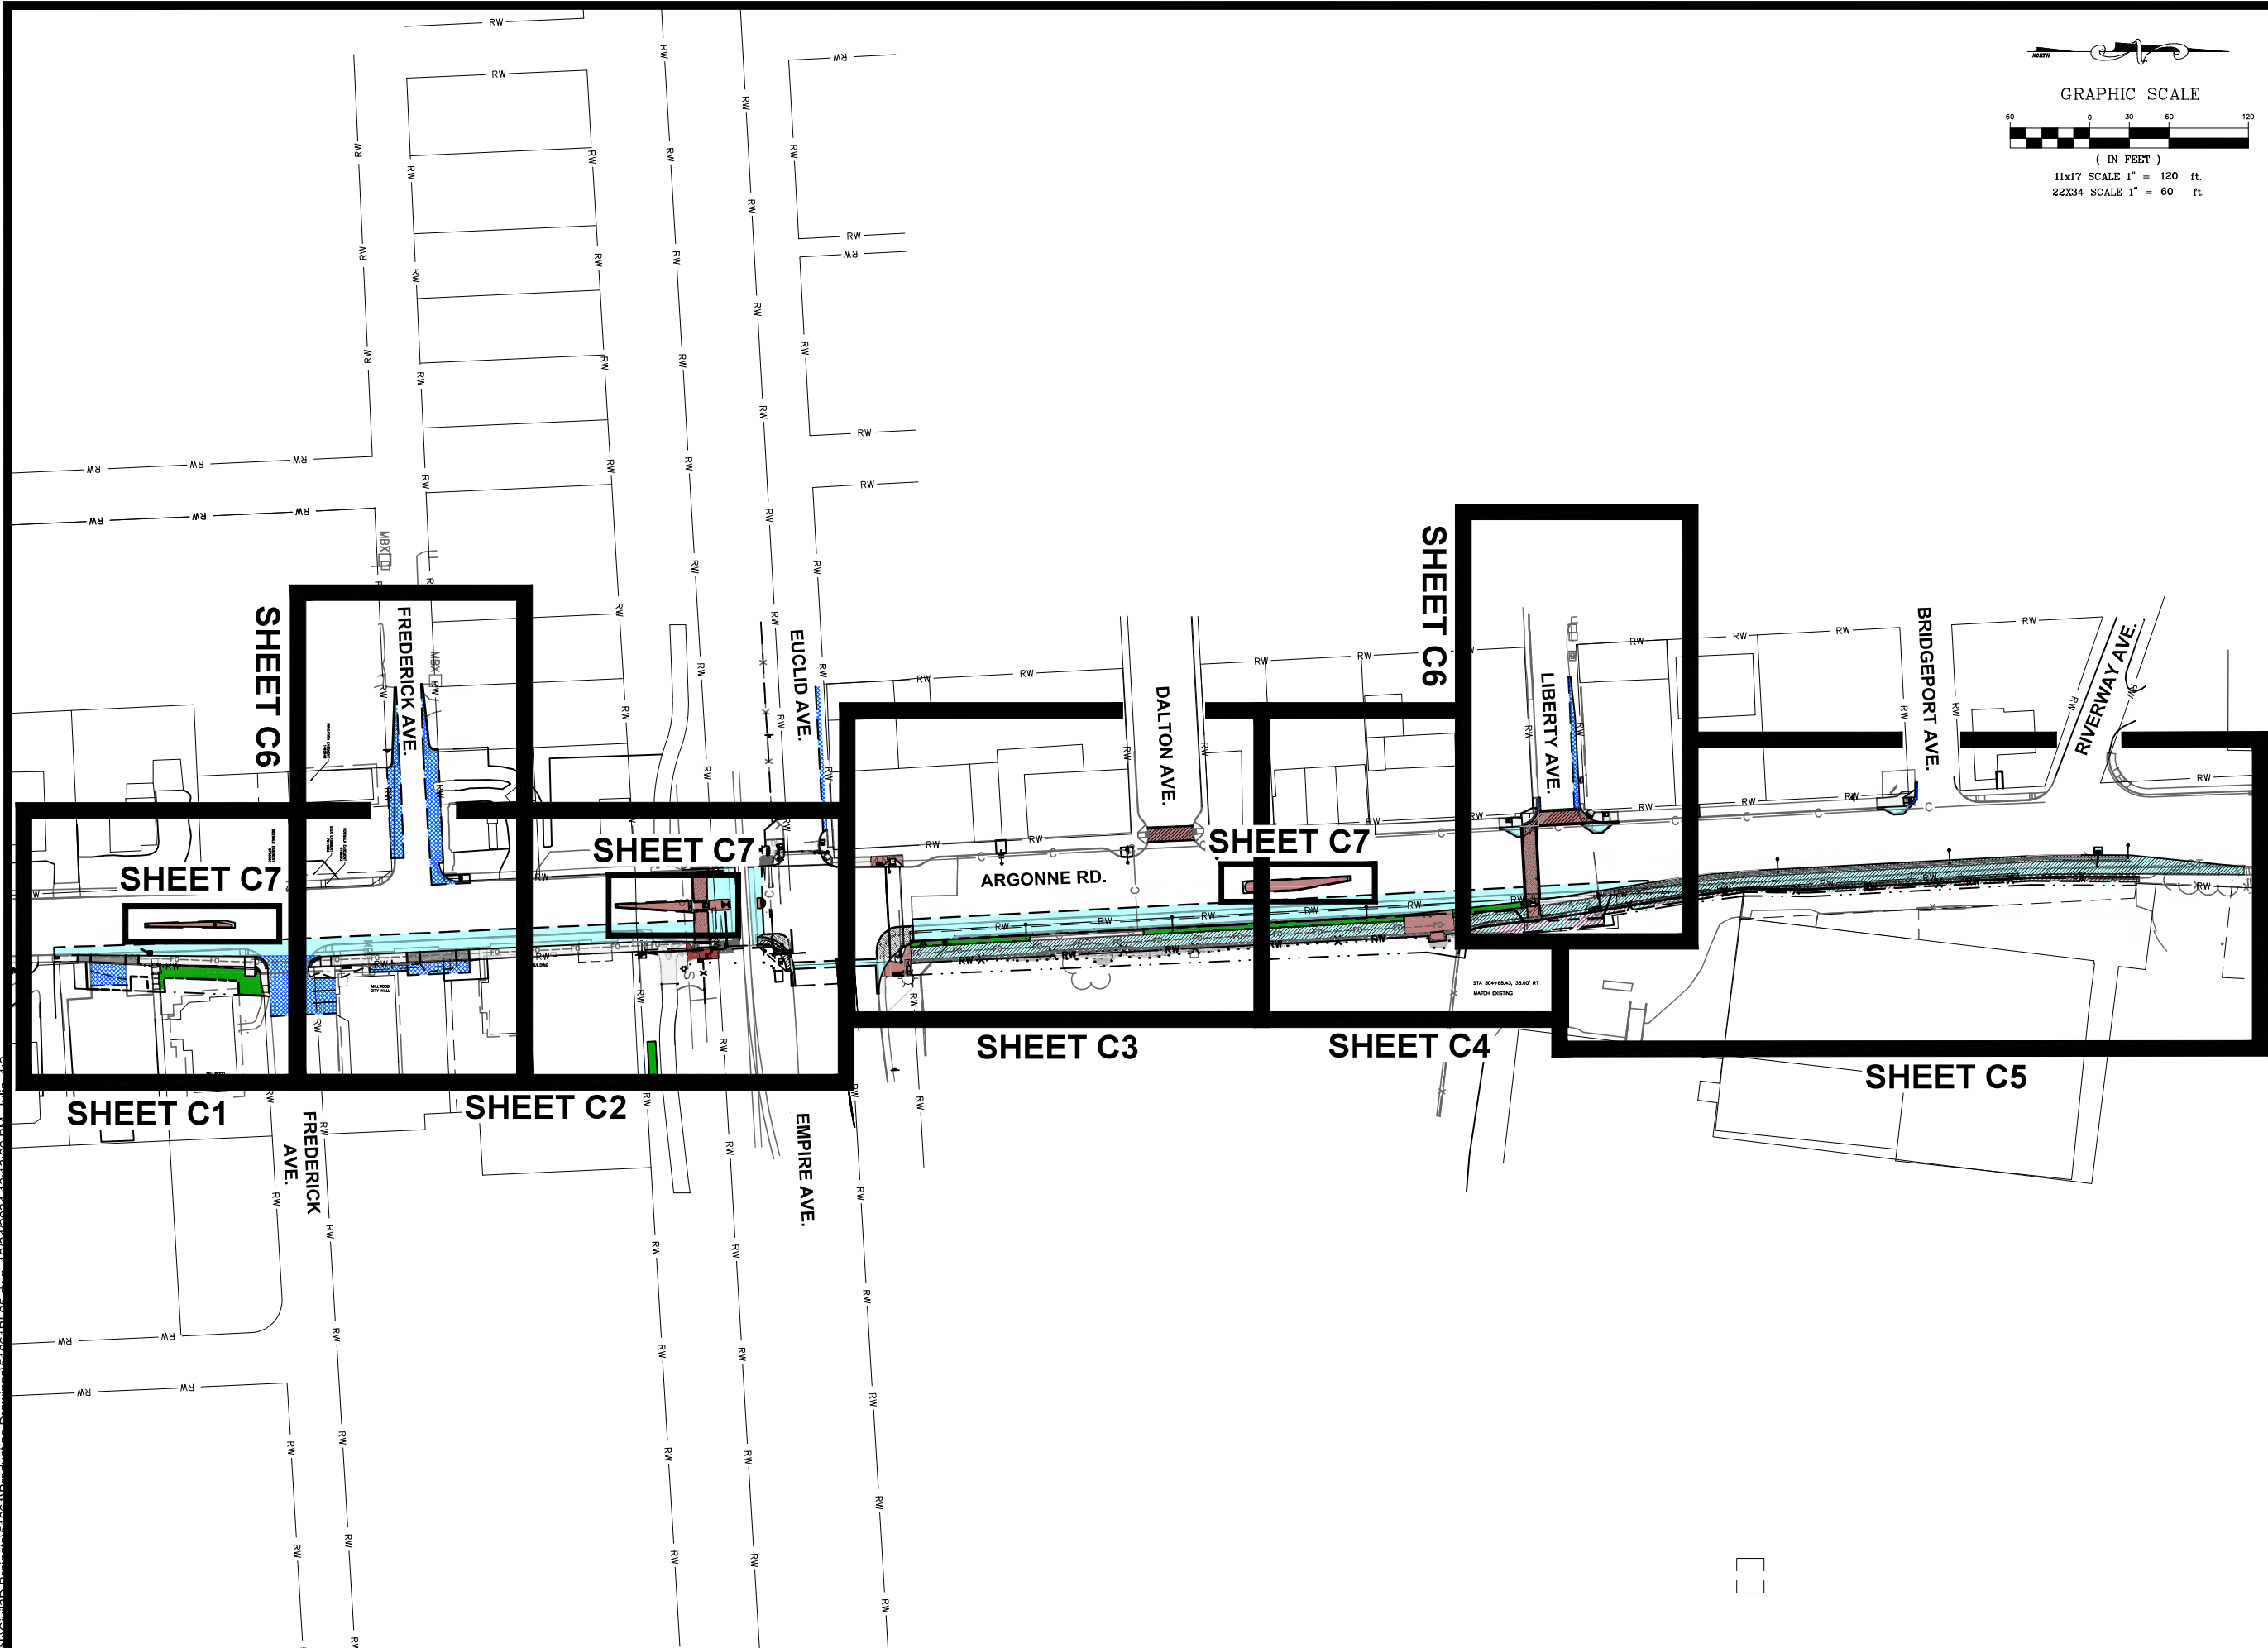


COPYRIGHT 2024
Welch-Comer & Associates, Inc.
This document, and ideas and designs incorporated herein, as an instrument of professional service, is the property of Welch-Comer & Associates, Inc., and is not to be used in whole or in part for any other project without the written authorization of Welch-Comer & Associates, Inc.

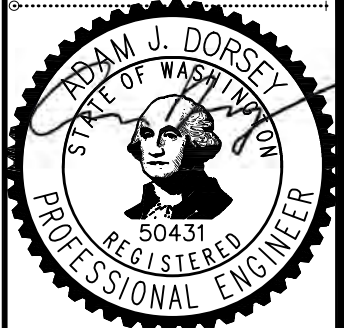

10/22/24


WELCH-COMER ENGINEERS & SURVEYORS			NO.	DATE	REVISION DESCRIPTION	BY
			www.welchcomer.com			
			208-664-9382			
			(toll free) 877-815-5672			
			(fax) 208-664-5946			
			330 E. Lakeside Ave, Suite 101			
			Coeur d'Alene, ID 83814			

CITY OF MILLWOOD
**ARGONNE ROAD-EMPIRE TO
LIBERTY CONGESTION RELIEF**
PROJECT OVERVIEW

PROJ NO:	51061
DESIGNED BY:	A.J.D.
DRAWN BY:	J.A.L.
CHECKED BY:	A.J.D.
DWG NAME:	51061PL05.DWG
DATE:	10-22-24
SHEET NO:	

Co

UNDERGROUND SERVICE ALERT
ONE-CALL NUMBER
811
CALL TWO BUSINESS DAYS
BEFORE YOU DIG




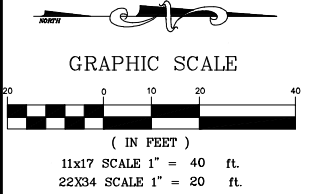


LEGEND


- 6" HMA PAVEMENT
- HMA FOR PAVEMENT REPAIR, 3"
- CEMENT CONCRETE PAVEMENT (COLORED)

NOTES

- ADJUST ALL EXISTING UTILITIES TO GRADE.
WORK CONSIDERED INCIDENTAL TO PAVING.

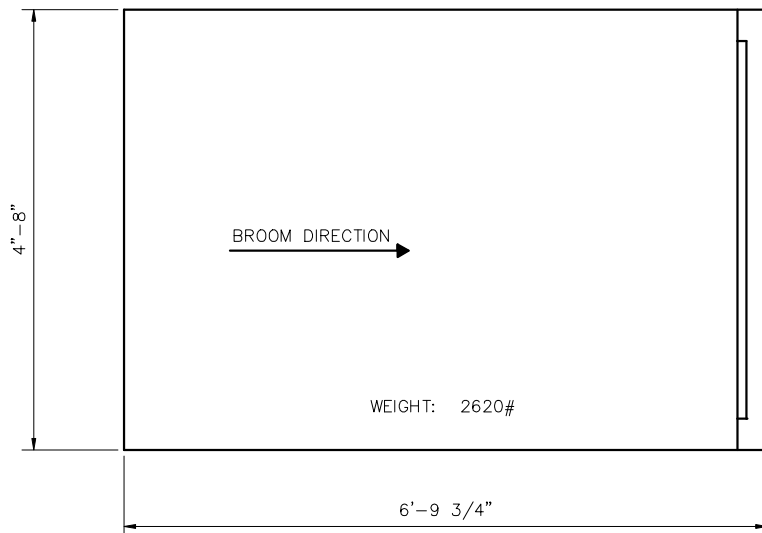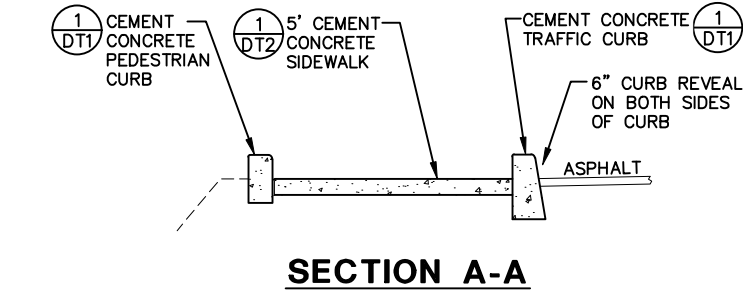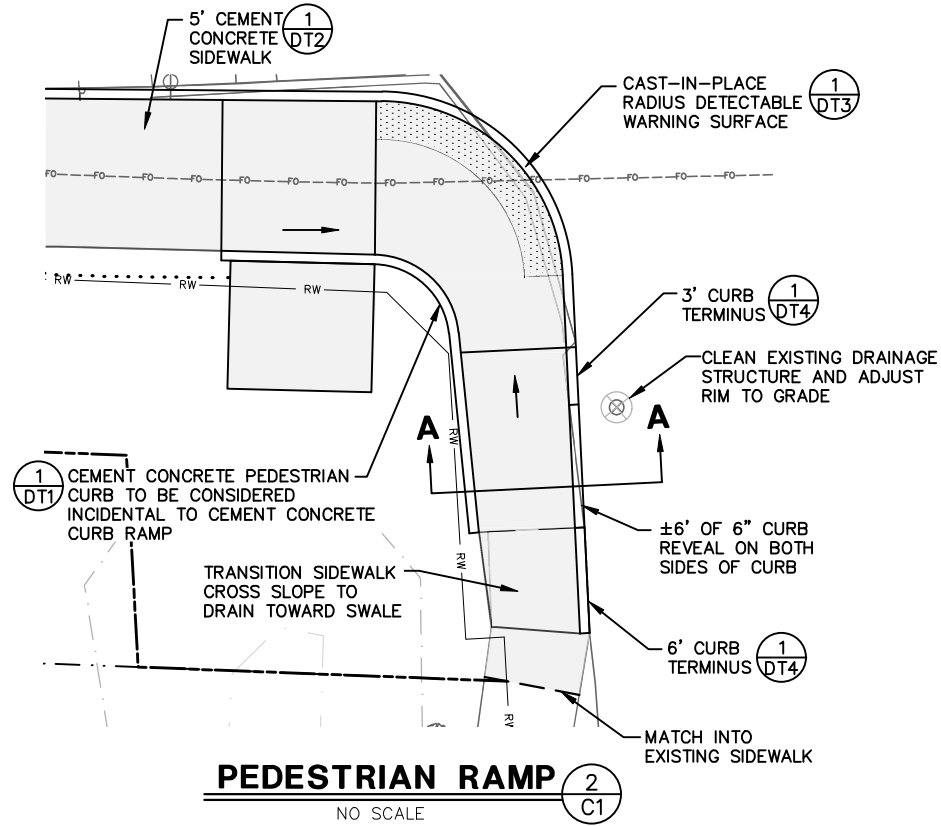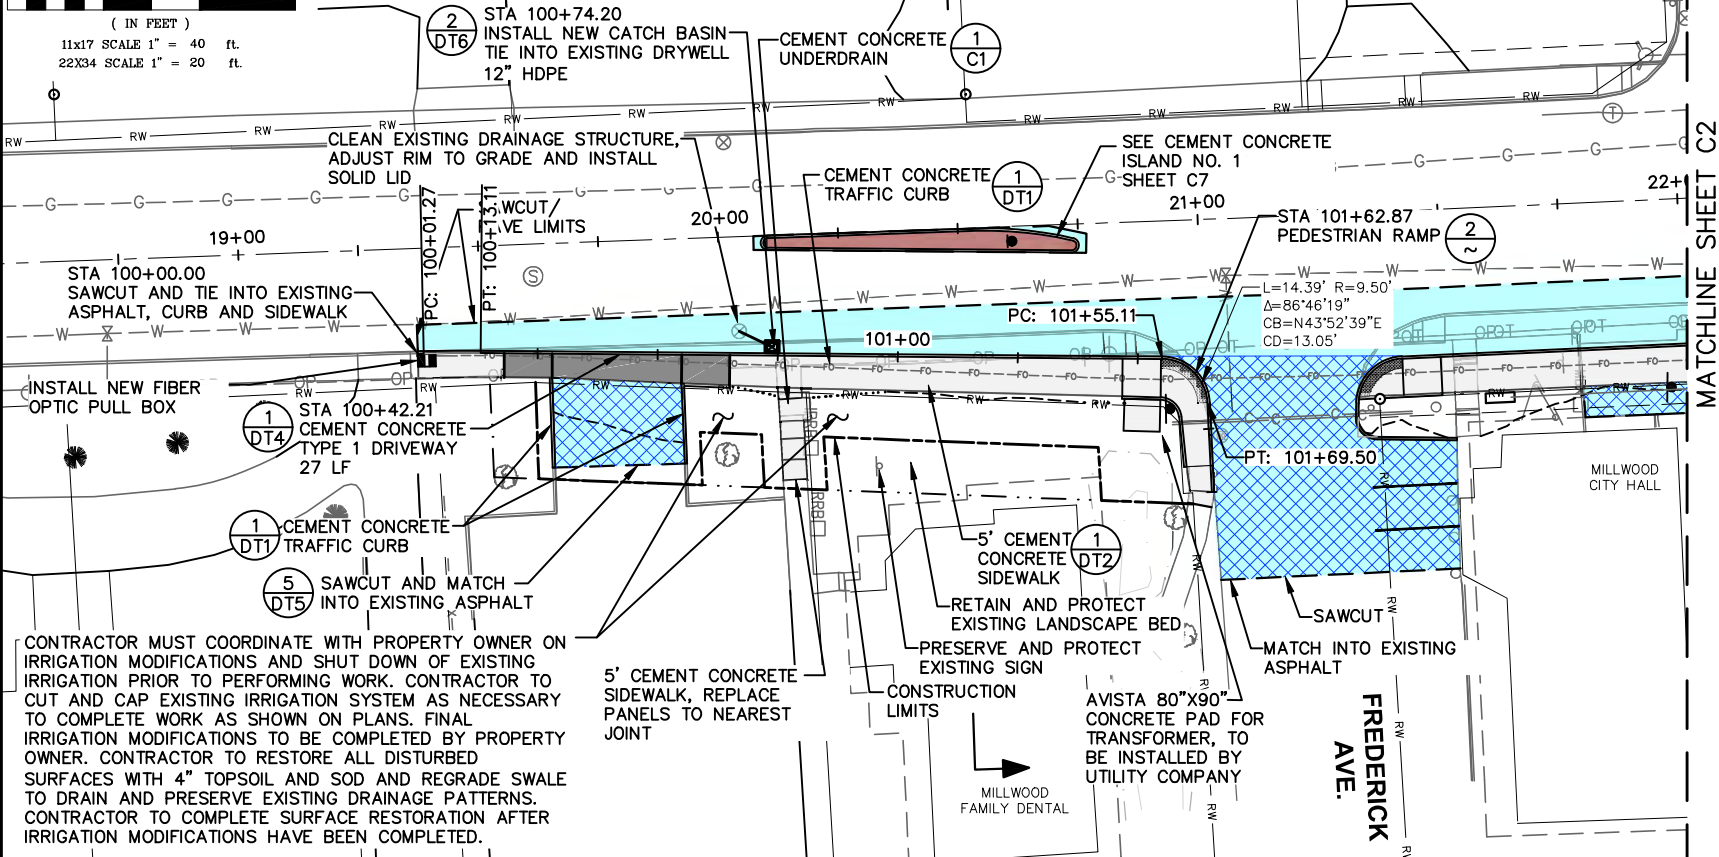


PLAN VIEW

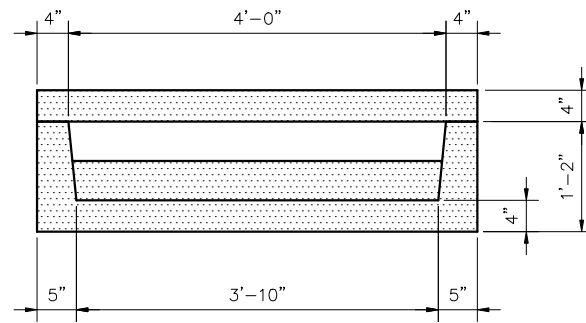

END VIEW

CEMENT CONCRETE SIDEWALK UNDERDRAIN

NO SCALE

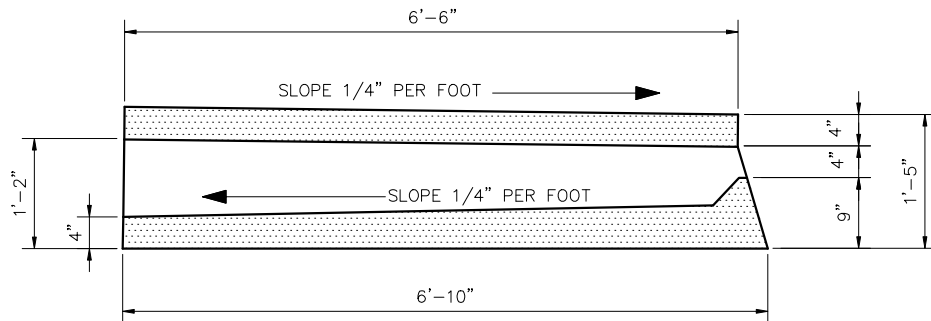


SECTION VIEW

NOTE

- REINFORCEMENT #4 REBAR @ 10" O.C.E.W.

COPYRIGHT 2024
Welch-Comer & Associates, Inc.
This document, and ideas and designs incorporated herein, as an instrument of professional service, is the property of Welch-Comer & Associates, Inc., and is not to be used in whole or in part for any other project without the written authorization of Welch-Comer & Associates, Inc.

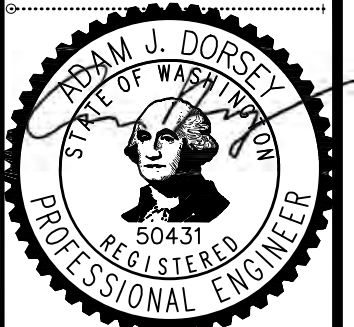

10/22/24

WELCH-COMER
ENGINEERS & SURVEYORS
www.welchcomer.com
208-664-9382
330 E. Lakeside Ave, Suite 101
Coeur d'Alene, ID 83814
(toll free) 877-815-5672
(fax) 208-664-5946
NO. DATE REVISION DESCRIPTION BY

CITY OF MILLWOOD
ARGONNE ROAD-EMPIRE TO
LIBERTY CONGESTION RELIEF


PLAN VIEW

PROJ NO: 51061
DESIGNED BY: A.J.D.
DRAWN BY: J.A.L.
CHECKED BY: A.J.D.
DWG NAME: 51061P.L05.DWG
DATE: 10-22-24
SHEET NO:





C1



UNDERGROUND SERVICE ALERT
ONE-CALL NUMBER
811
CALL TWO BUSINESS DAYS
BEFORE YOU DIG

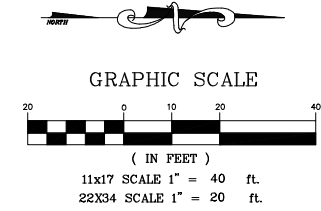

- NOTES**
1. ADJUST ALL EXISTING UTILITIES TO GRADE. WORK CONSIDERED INCIDENTAL TO PAVING.
 2. CONTRACTOR SHALL USE CITY'S EXISTING IRRIGATION CONNECTION TO FEED IRRIGATION IN BUFFER. INSTALLATION OF IRRIGATION INCLUDES DESIGN OF SYSTEM. SEE SPECIFICATIONS FOR ADDITIONAL INFORMATION.
 3. INSTALL TEMPORARY FENCE AROUND IEP PROPERTY WHERE EXISTING FENCE IS BEING REMOVED. MAINTAIN TEMPORARY FENCE UNTIL PERMANENT FENCE IS INSTALLED. KEEP TEMPORARY FENCING WITH TCE.

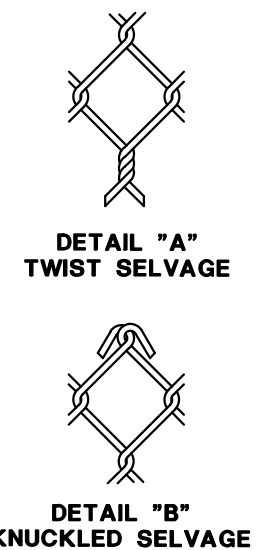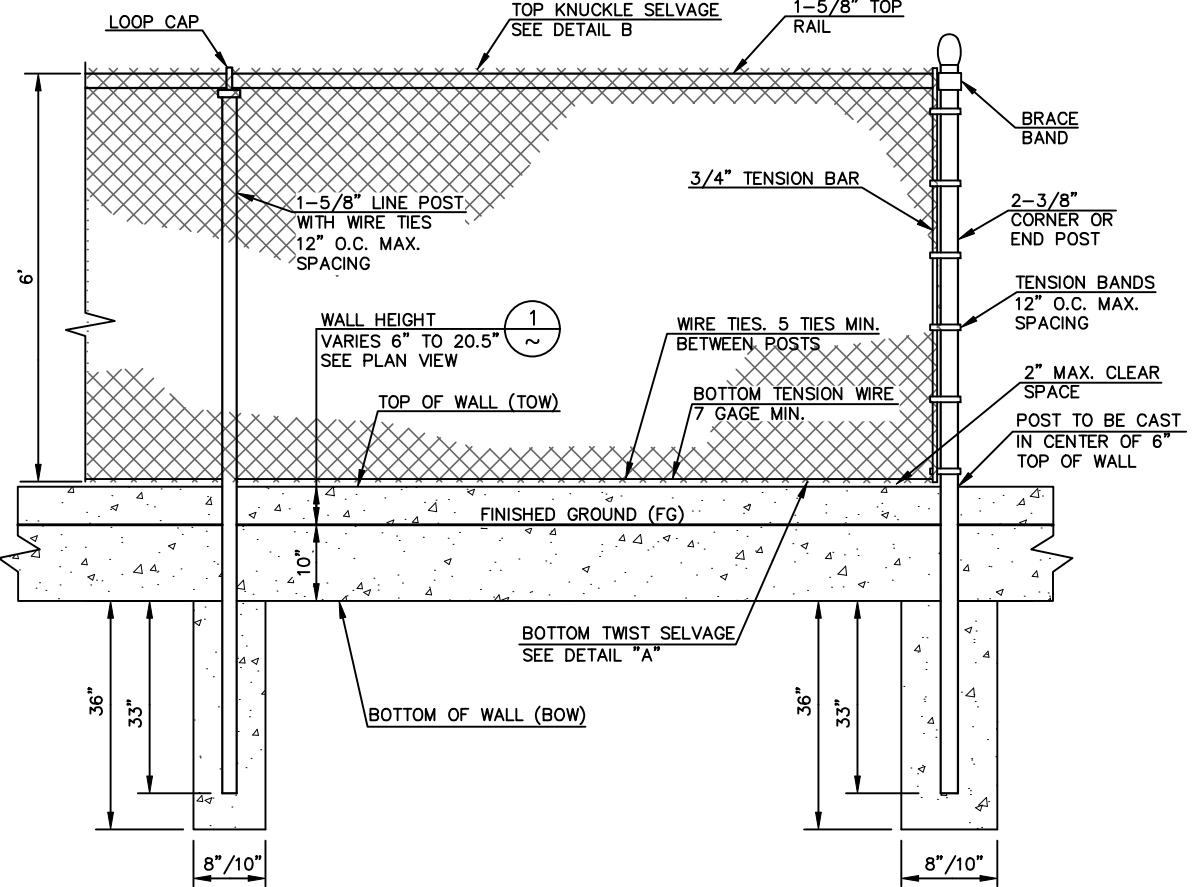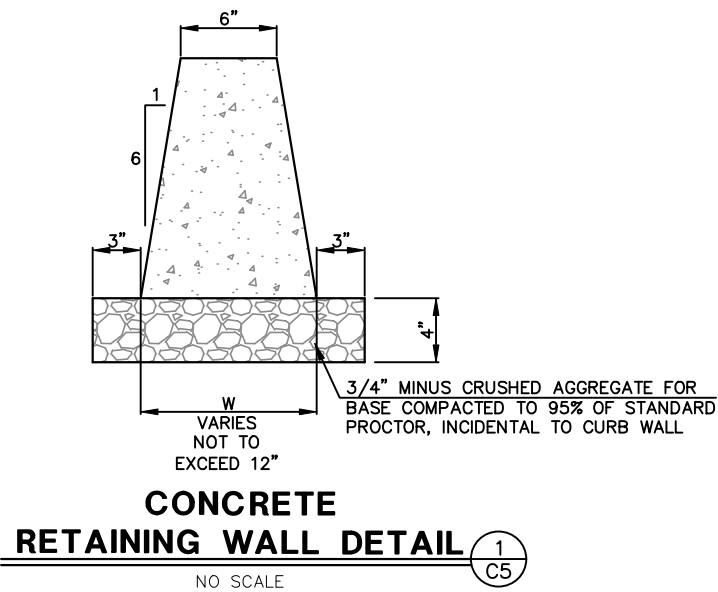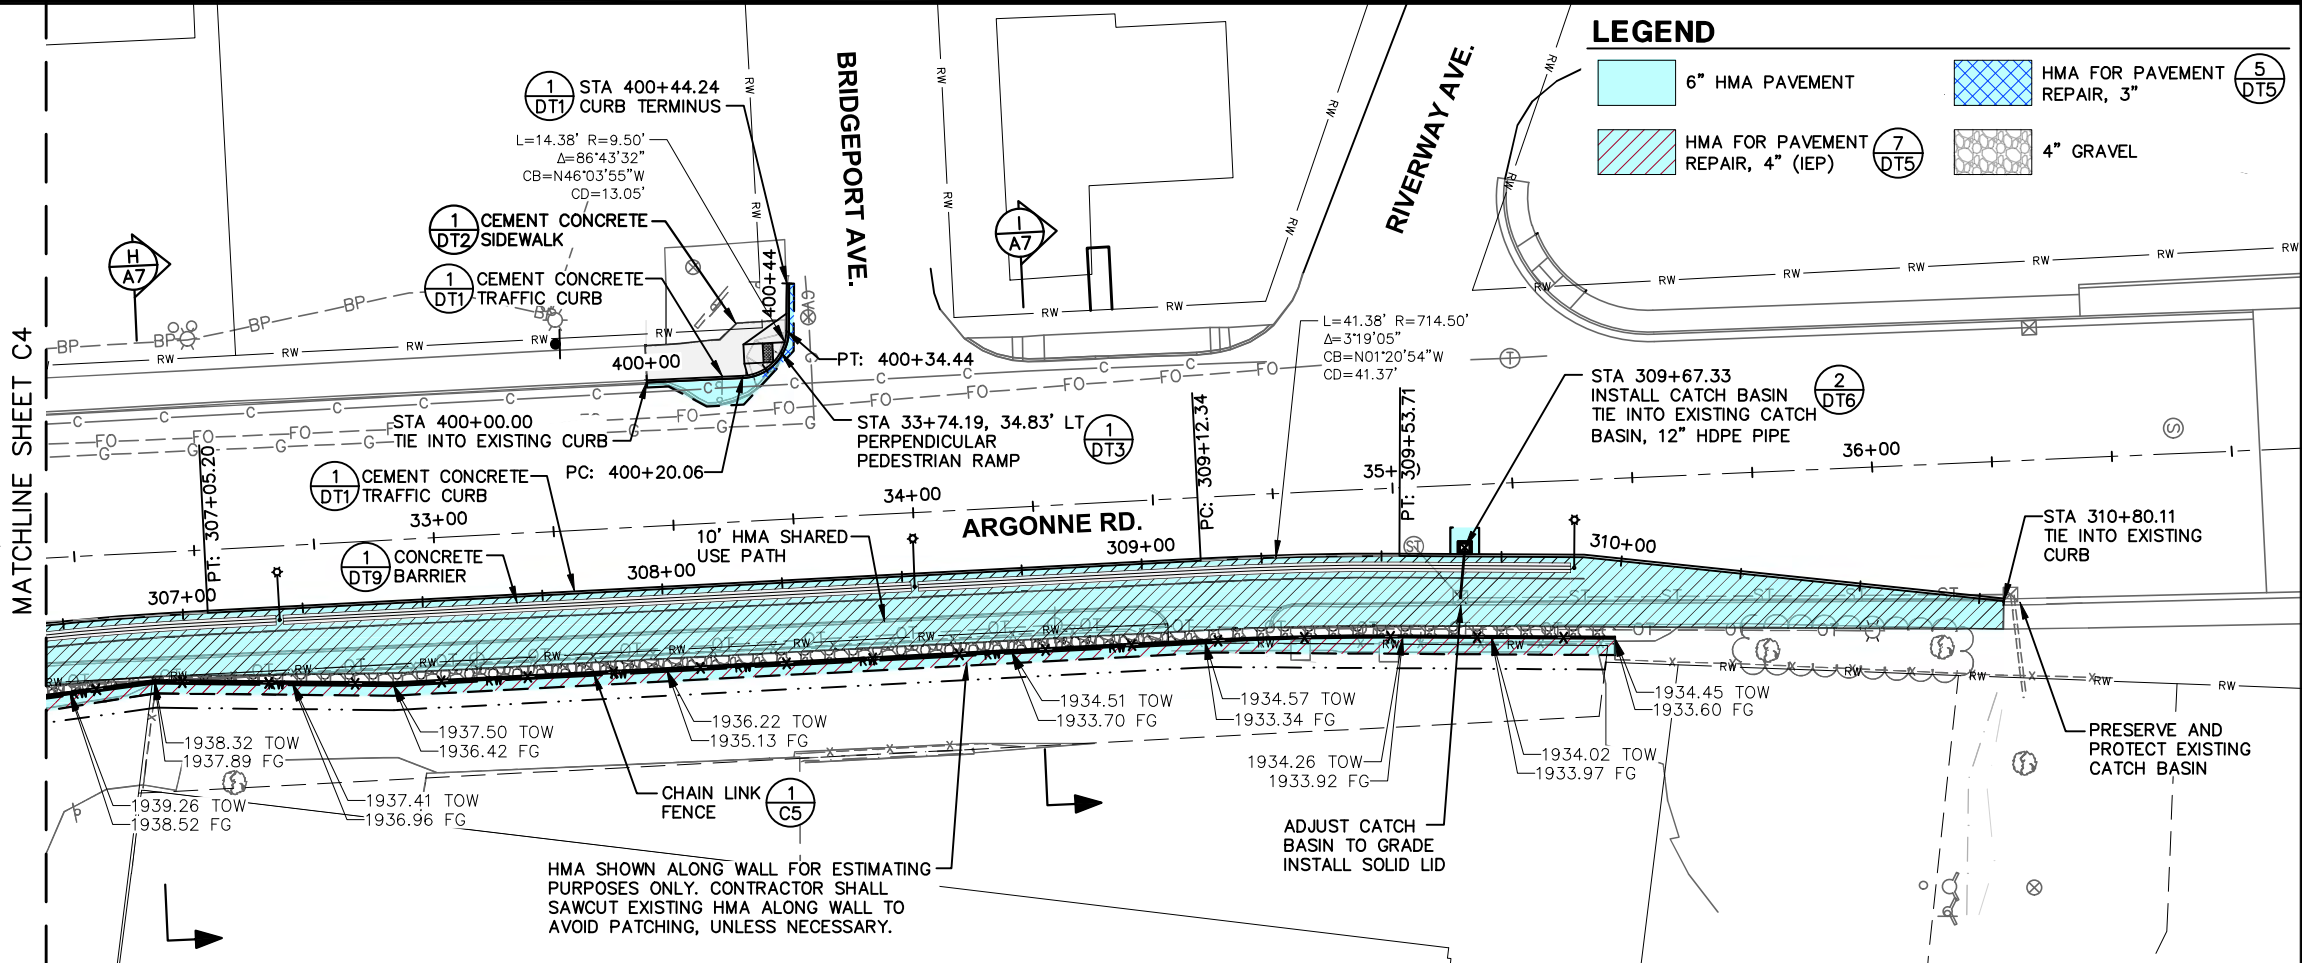

COPYRIGHT 2024
Welch-Comer & Associates, Inc.
This document, and ideas and designs incorporated herein, as an instrument of professional service, is the property of Welch-Comer & Associates, Inc., and is not to be used in whole or in part for any other project without the written authorization of Welch-Comer & Associates, Inc.

ADAM J. DORSEY
STATE OF WASHINGTON
REGISTERED ENGINEER
50431
10/22/24

WELCH-COMER
ENGINEERS & SURVEYORS

208-664-9382
(toll free) 877-815-5672
(fax) 208-664-5946

www.welchcomer.com
330 E. Lakeside Ave, Suite 101
Coeur d'Alene, ID 83814



NO. DATE REVISION DESCRIPTION BY

CITY OF MILLWOOD
ARGONNE ROAD-EMPIRE TO
LIBERTY CONGESTION RELIEF



PLAN VIEW

PROJ NO: 51061
DESIGNED BY: A.J.D.
DRAWN BY: J.A.L.
CHECKED BY: A.J.D.
DWG NAME: 51061P05.DWG
DATE: 10-22-24
SHEET NO:

C5

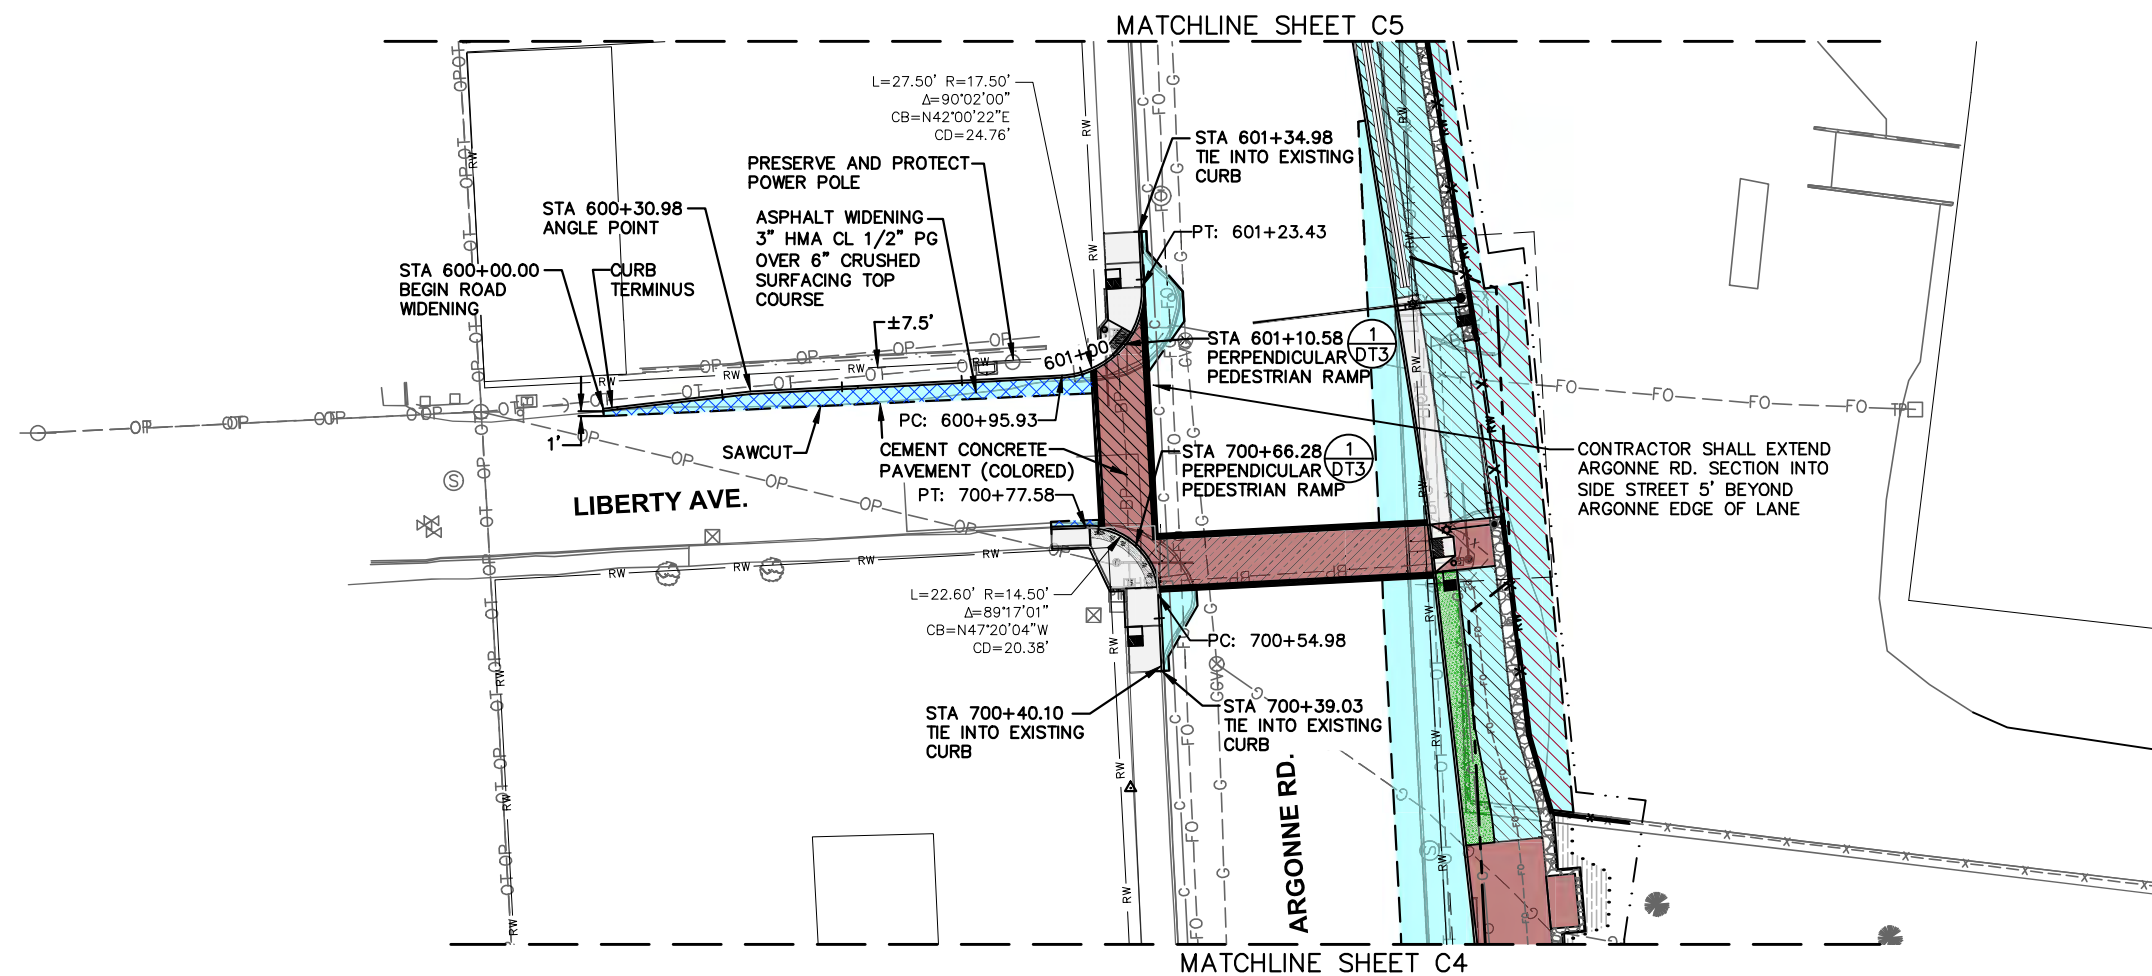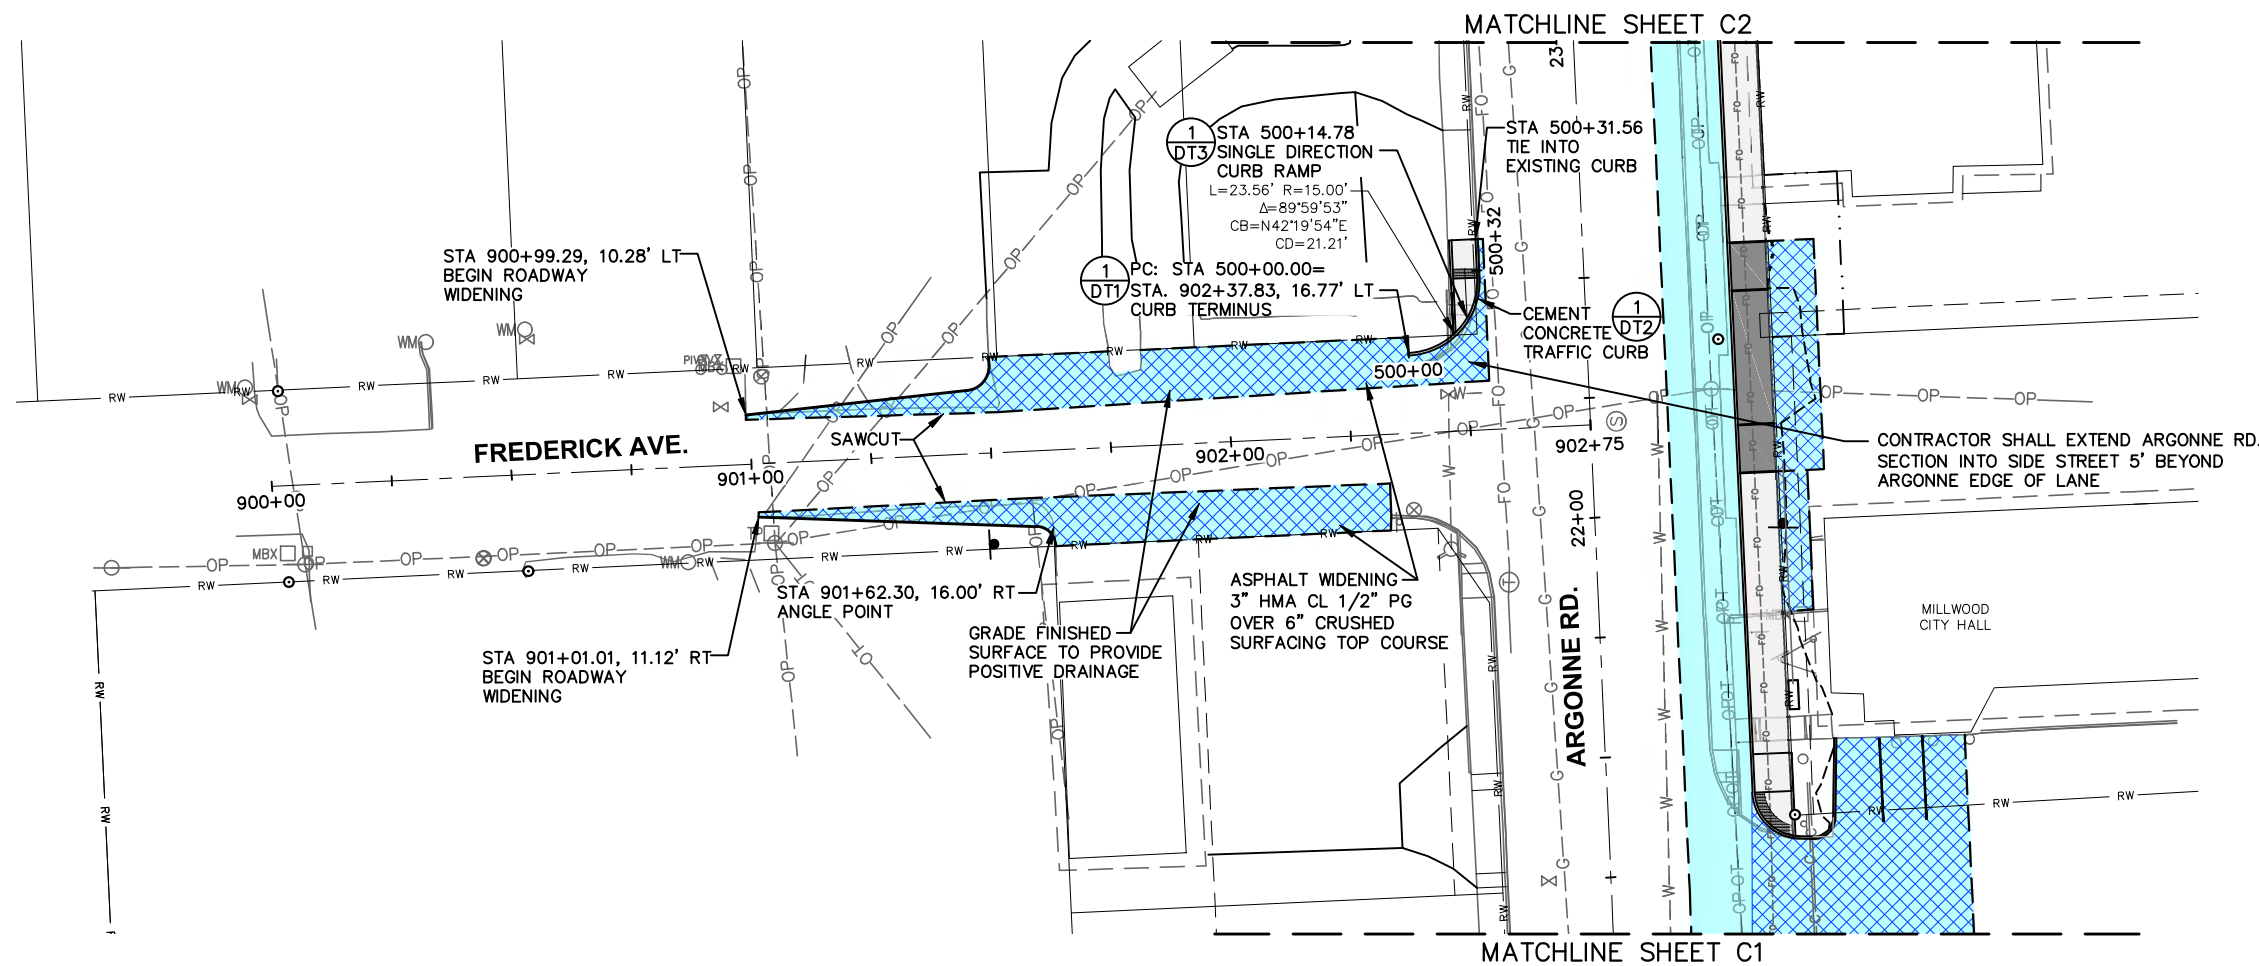

UNDERGROUND SERVICE ALERT
ONE-CALL NUMBER
811
**CALL TWO BUSINESS DAYS
BEFORE YOU DIG**

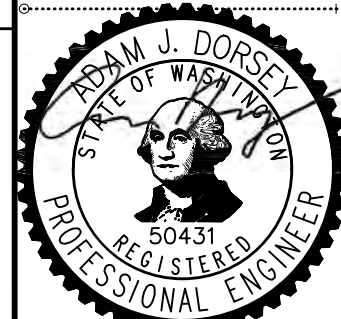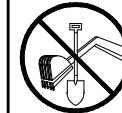[illegible]

CITY OF MILLWOOD

ARGONNE ROAD-EMPIRE TO
LIBERTY CONGESTION RELIEF

PLAN VIEW


PROJ NO:	51061
DESIGNED BY:	A.J.D.
DRAWN BY:	J.A.L.
CHECKED BY:	A.J.D.
DWG NAME:	51061PL05.DWG
DATE:	10-22-24
SHEET NO:	

C6

ISLAND NO. 1

LINE TABLE		
LINE NO.	BEARING	LENGTH
L1	N1°57'06"W	43.16'
L2	S2°12'19"W	68.29'


CURVE TABLE					
CURVE NO.	RADIUS	DELTA	LENGTH	CHORD BEARING	CHORD LENGTH
C1	1.00'	177°33'24"	3.10'	N89°16'11"E	2.00'
C2	1.00'	166°52'13"	2.91'	N82°56'46"W	1.99'
C3	74.50'	15°34'05"	20.24'	S5°49'56"W	20.18'

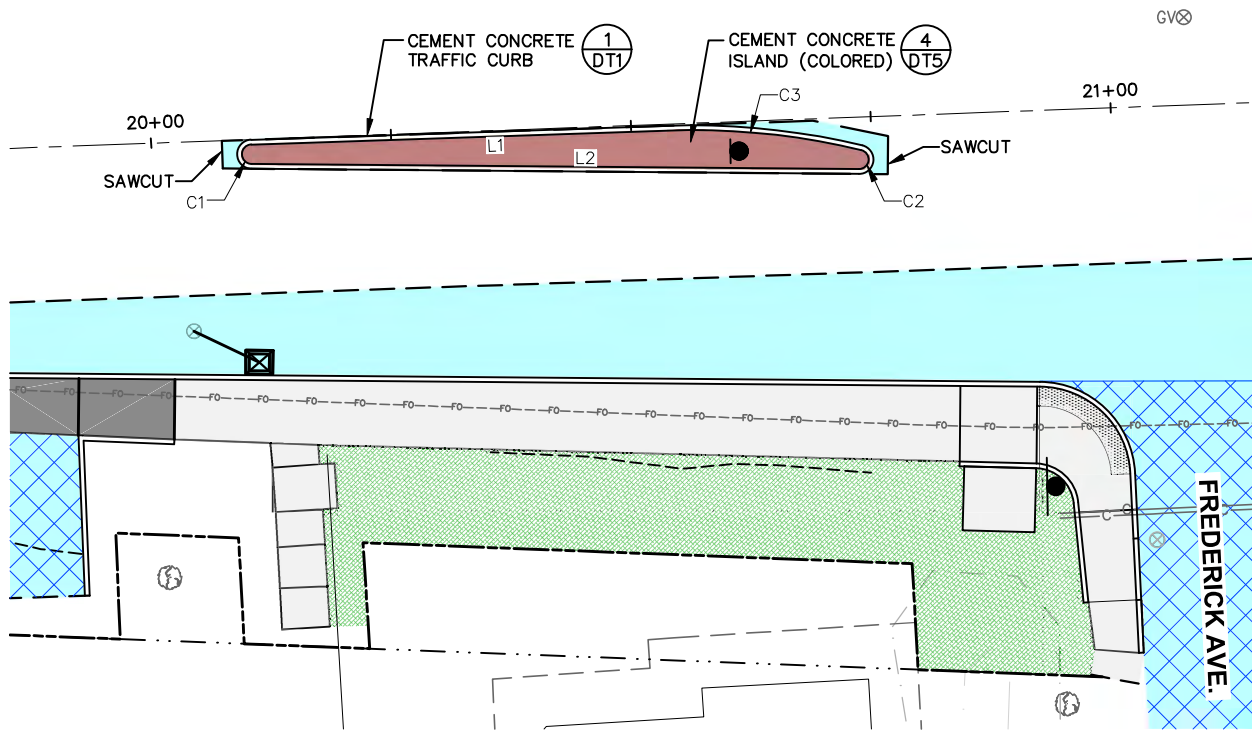

ISLAND NO. 3

LINE TABLE		
LINE NO.	BEARING	LENGTH
L14	N3°00'27"W	28.01'
L15	N10°07'57"W	34.21'
L16	S3°00'27"E	74.11'




CURVE TABLE					
CURVE NO.	RADIUS	DELTA	LENGTH	CHORD BEARING	CHORD LENGTH
C15	4.00'	180°00'00"	12.57'	N86°59'33"E	8.00'
C16	99.50'	7°07'30"	12.37'	N6°34'12"W	12.37'
C17	1.50'	172°52'30"	4.53'	S83°25'48"W	2.99'

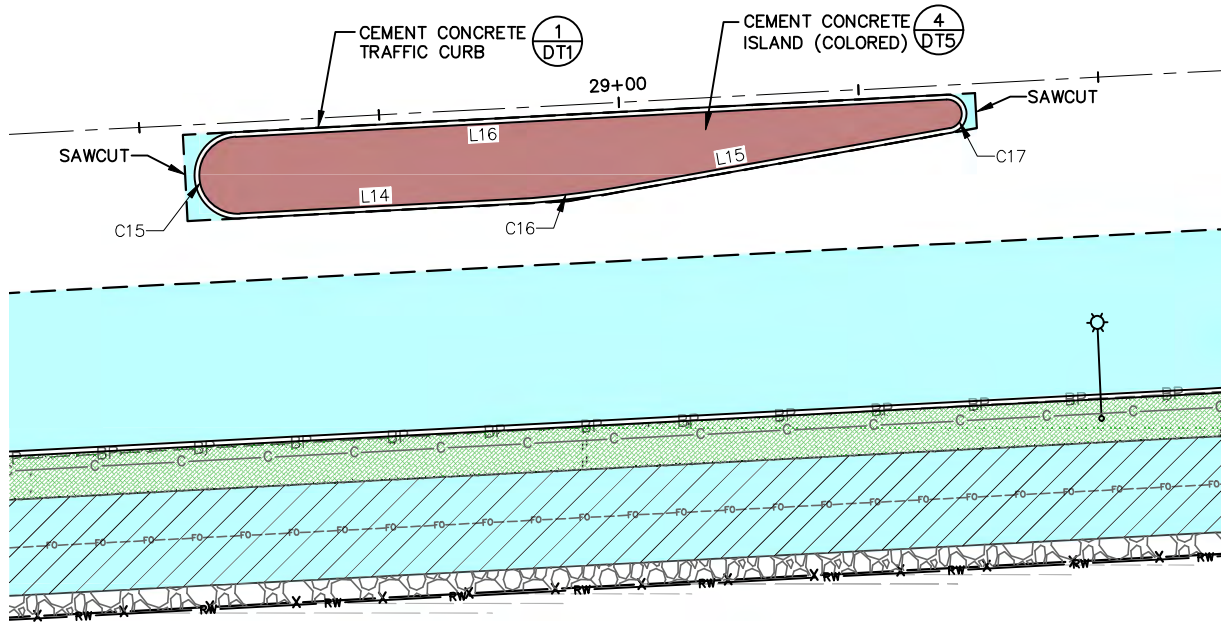


ISLAND NO. 2

LINE TABLE		
LINE NO.	BEARING	LENGTH
L4	S3°36'58"W	55.32'
L5	N2°38'34"W	55.05'
L6	N87°22'56"E	5.03'
L7	N87°25'28"E	4.41'
L8	S2°38'34"E	6.50'
L9	N2°38'34"W	4.98'
L10	S86°19'59"W	5.00'
L11	N86°33'33"E	8.00'
L12	N2°38'34"W	1.93'
L13	S2°38'34"E	2.04'

CURVE TABLE					
CURVE NO.	RADIUS	DELTA	LENGTH	CHORD BEARING	CHORD LENGTH
C5	1.00'	173°44'28"	3.03'	S89°30'48"E	2.00'
C6	1.50'	90°01'30"	2.36'	S42°22'11"W	2.12'
C7	1.50'	96°14'02"	2.52'	N44°30'03"W	2.23'
C8	1.50'	85°59'14"	2.25'	S49°34'54"E	2.05'
C9	1.50'	85°10'34"	2.23'	N44°50'11"E	2.03'
C10	99.50'	4°53'28"	8.49'	N0°11'50"W	8.49'
C11	99.50'	3°56'43"	6.85'	S4°36'56"E	6.85'
C12	1.50'	91°01'27"	2.38'	N48°09'17"W	2.14'
C13	1.50'	88°58'33"	2.33'	S41°50'43"W	2.10'
C14	4.00'	180°00'00"	12.57'	S87°21'26"W	8.00'

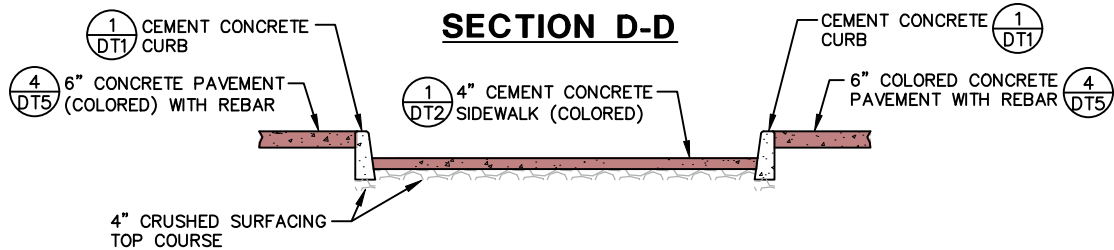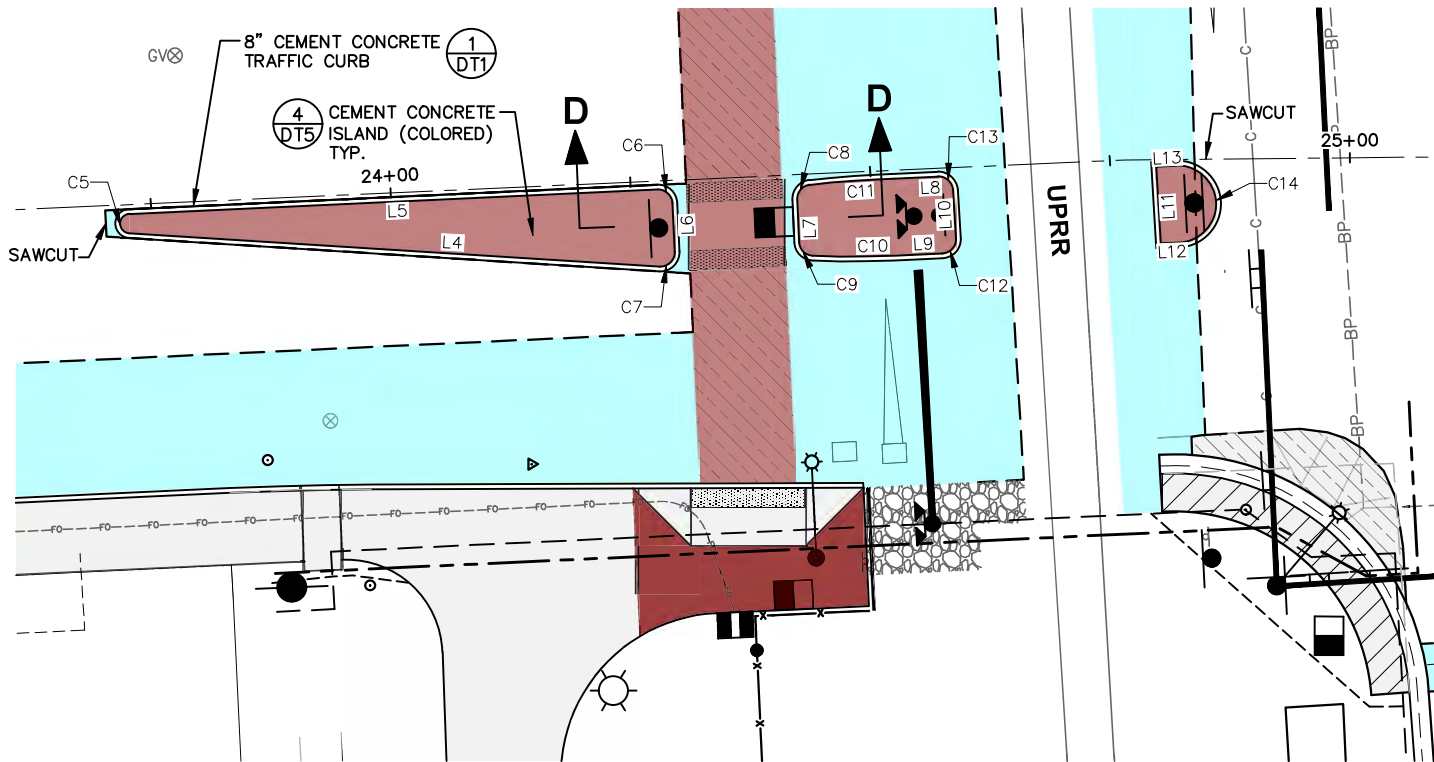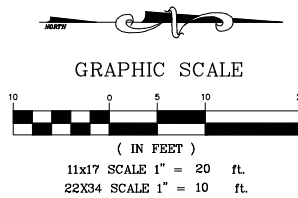

COPYRIGHT 2024
Welch-Comer & Associates, Inc.
This document, and ideas and designs incorporated herein, as an instrument of professional service, is the property of Welch-Comer & Associates, Inc., and is not to be used in whole or in part for any other project without the written authorization of Welch-Comer & Associates, Inc.

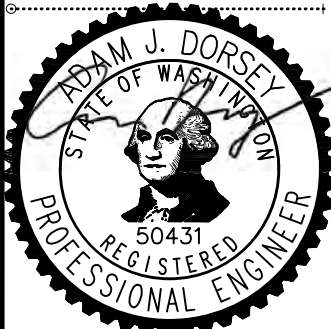

10/22/24

WELCH-COMER
ENGINEERS & SURVEYORS
www.welchcomer.com
330 E. Lakeside Ave, Suite 101
Coeur d'Alene, ID 83814
208-664-9382
(toll free) 877-815-5672
(fax) 208-664-5946
NO. DATE REVISION DESCRIPTION BY

CITY OF MILLWOOD
ARGONNE ROAD-EMPIRE TO
LIBERTY CONGESTION RELIEF
ISLAND PLAN VIEWS

PROJ NO: 51061
DESIGNED BY: A.J.D.
DRAWN BY: J.A.L.
CHECKED BY: A.J.D.
DWG NAME: 51061PL05.DWG
DATE: 10-22-24
SHEET NO:

C7