


11X17 E&H PEN SETTINGS.CTB
9/5/2025 10:55 AM IWD-TD-DESIGN-ALT1.DWG

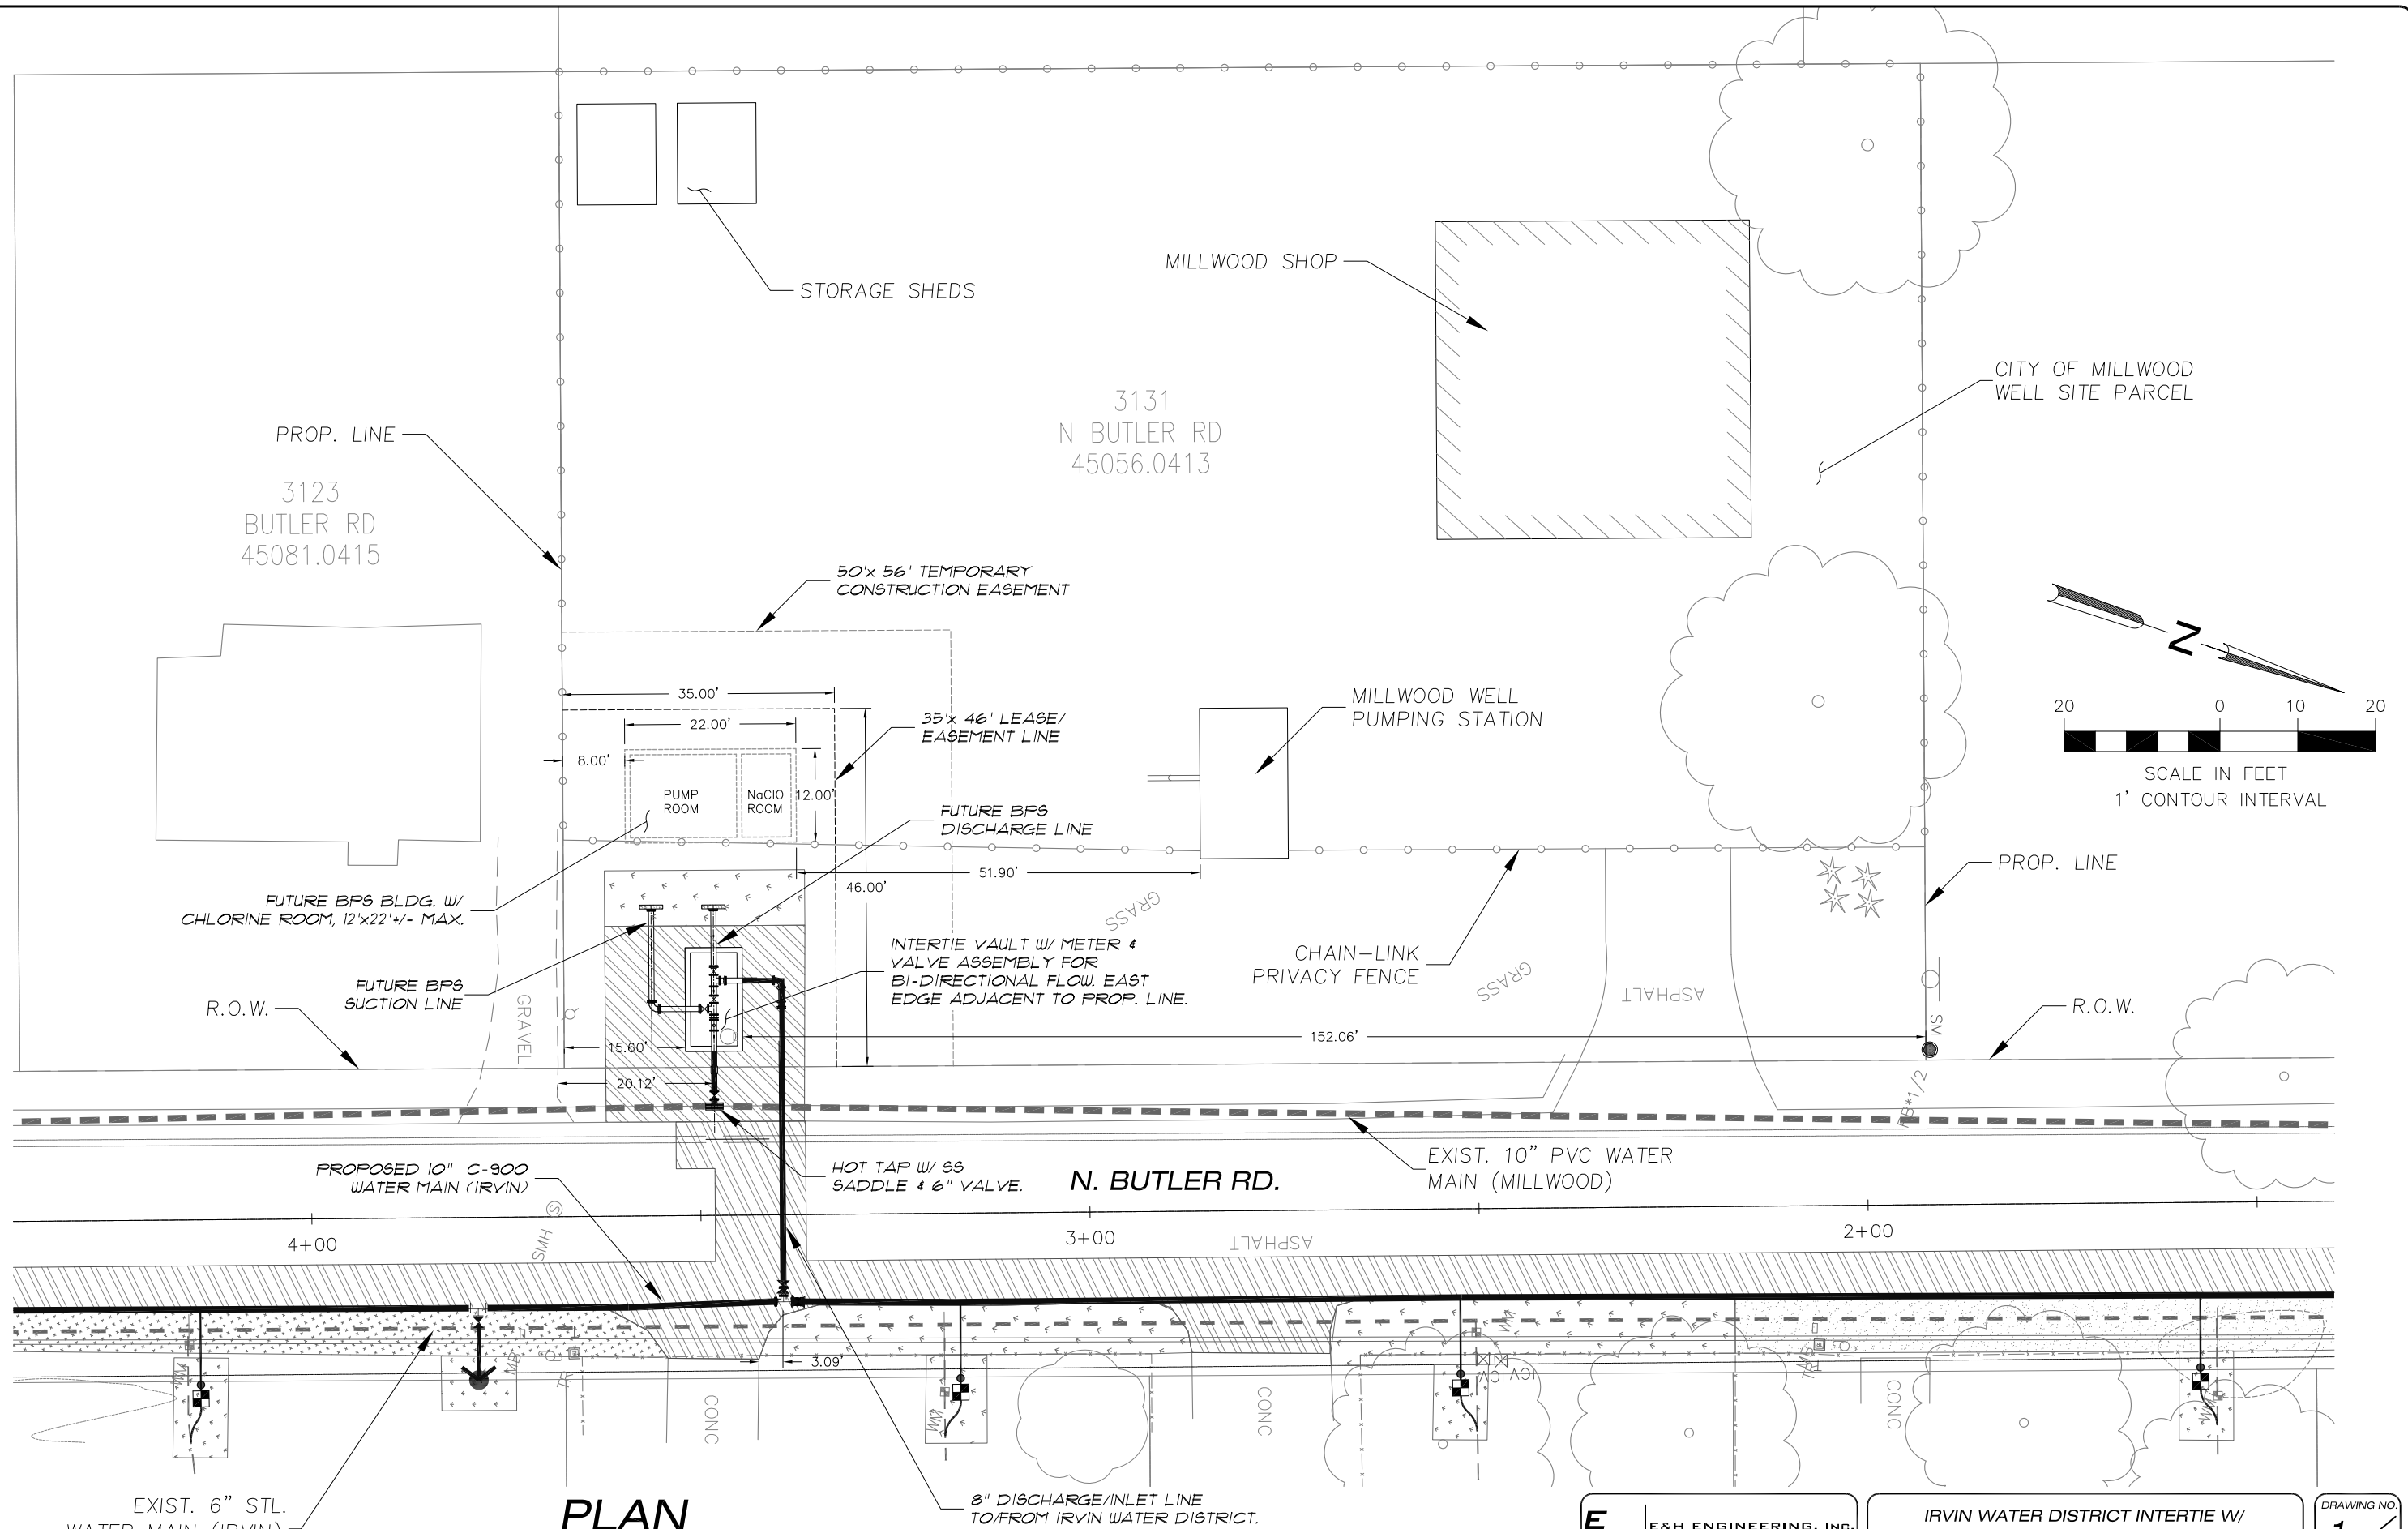

PLAN

1"=20'

E & H
ENGR.

E&H ENGINEERING, INC.
12611 W. Sunset Hwy., Suite B
Airway Heights, WA. 99001
(509) 744-0245
FAX: (509) 744-0062

**IRVIN WATER DISTRICT INTERTIE W/
THE CITY OF MILLWOOD**

**IRVIN WATER DISTRICT
TRENT & BUTLER WATER MAIN REPLACEMENT 2025**

DRAWING NO.
1/1