

5/5/2021 9:33:06 AM JPRODR132 p:\txdot\projectwise\line.com\TXDOT3\Documents\12 - HOU\Design Projects\033803089\4 - Design\Master Design Files\General\Title Sheet\001 SH 105 TIT

SEE SHEET 2 FOR INDEX OF SHEETS

STATE OF TEXAS DEPARTMENT OF TRANSPORTATION

PLANS OF PROPOSED STATE HIGHWAY IMPROVEMENT

PROJECT NO.: F 2021 (659)
CSJ 0338-03-089


MONTGOMERY COUNTY
LIMITS: SH 105 FROM FM 2854 TO IH 45

NET LENGTH OF PROJECT= 13.576 MILES
FOR THE CONSTRUCTION OF SAFETY IMPROVEMENTS PROJECT
CONSISTING OF INSTALLING RAISED MEDIAN BARRIER,
ACCESS MANAGEMENT, PAVEMENT WIDENING,
TRAFFIC SIGNALS AND PAVEMENT MARKINGS


TRAFFIC COUNT INFO:
ADT-33,700 (2021)
ADT-47,000 (2041)
DESIGN SPEED: 35 MPH (Urban)

DESIGN	BY: NO.	PROJECT NO.	SHEET NO.
GRAPHICS	6	F 2021 (659)	1
CHECKED	STATE	DIST.	COUNTY
CHECKED	TEXAS	12	MONTGOMERY
	CONT.	SECT.	JOB
	0338	03	089
			SH105

ROADWAY CLASSIFICATION: PRINCIPAL ARTERIAL

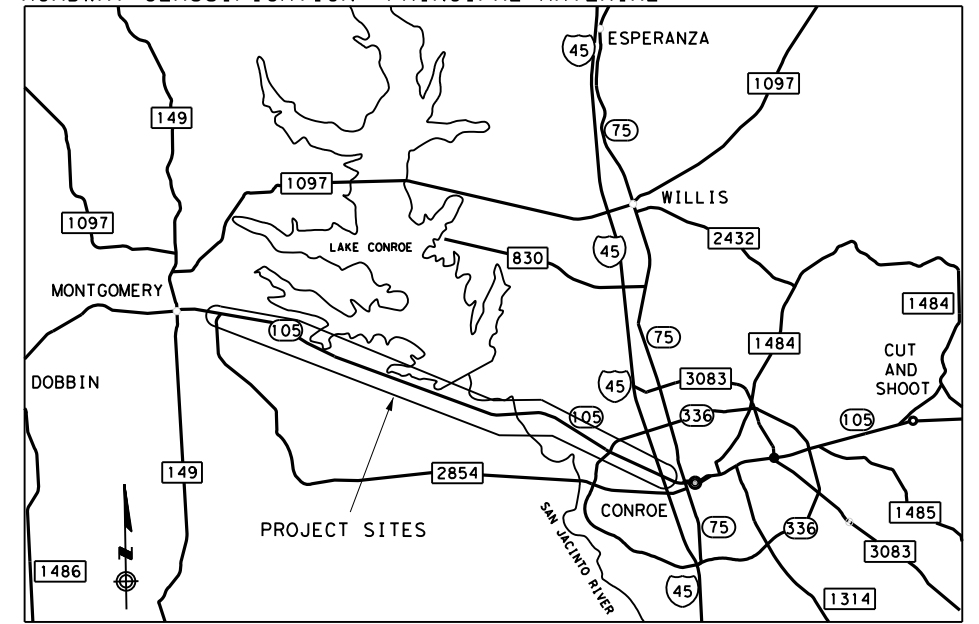

VICINITY MAP
(NTS)

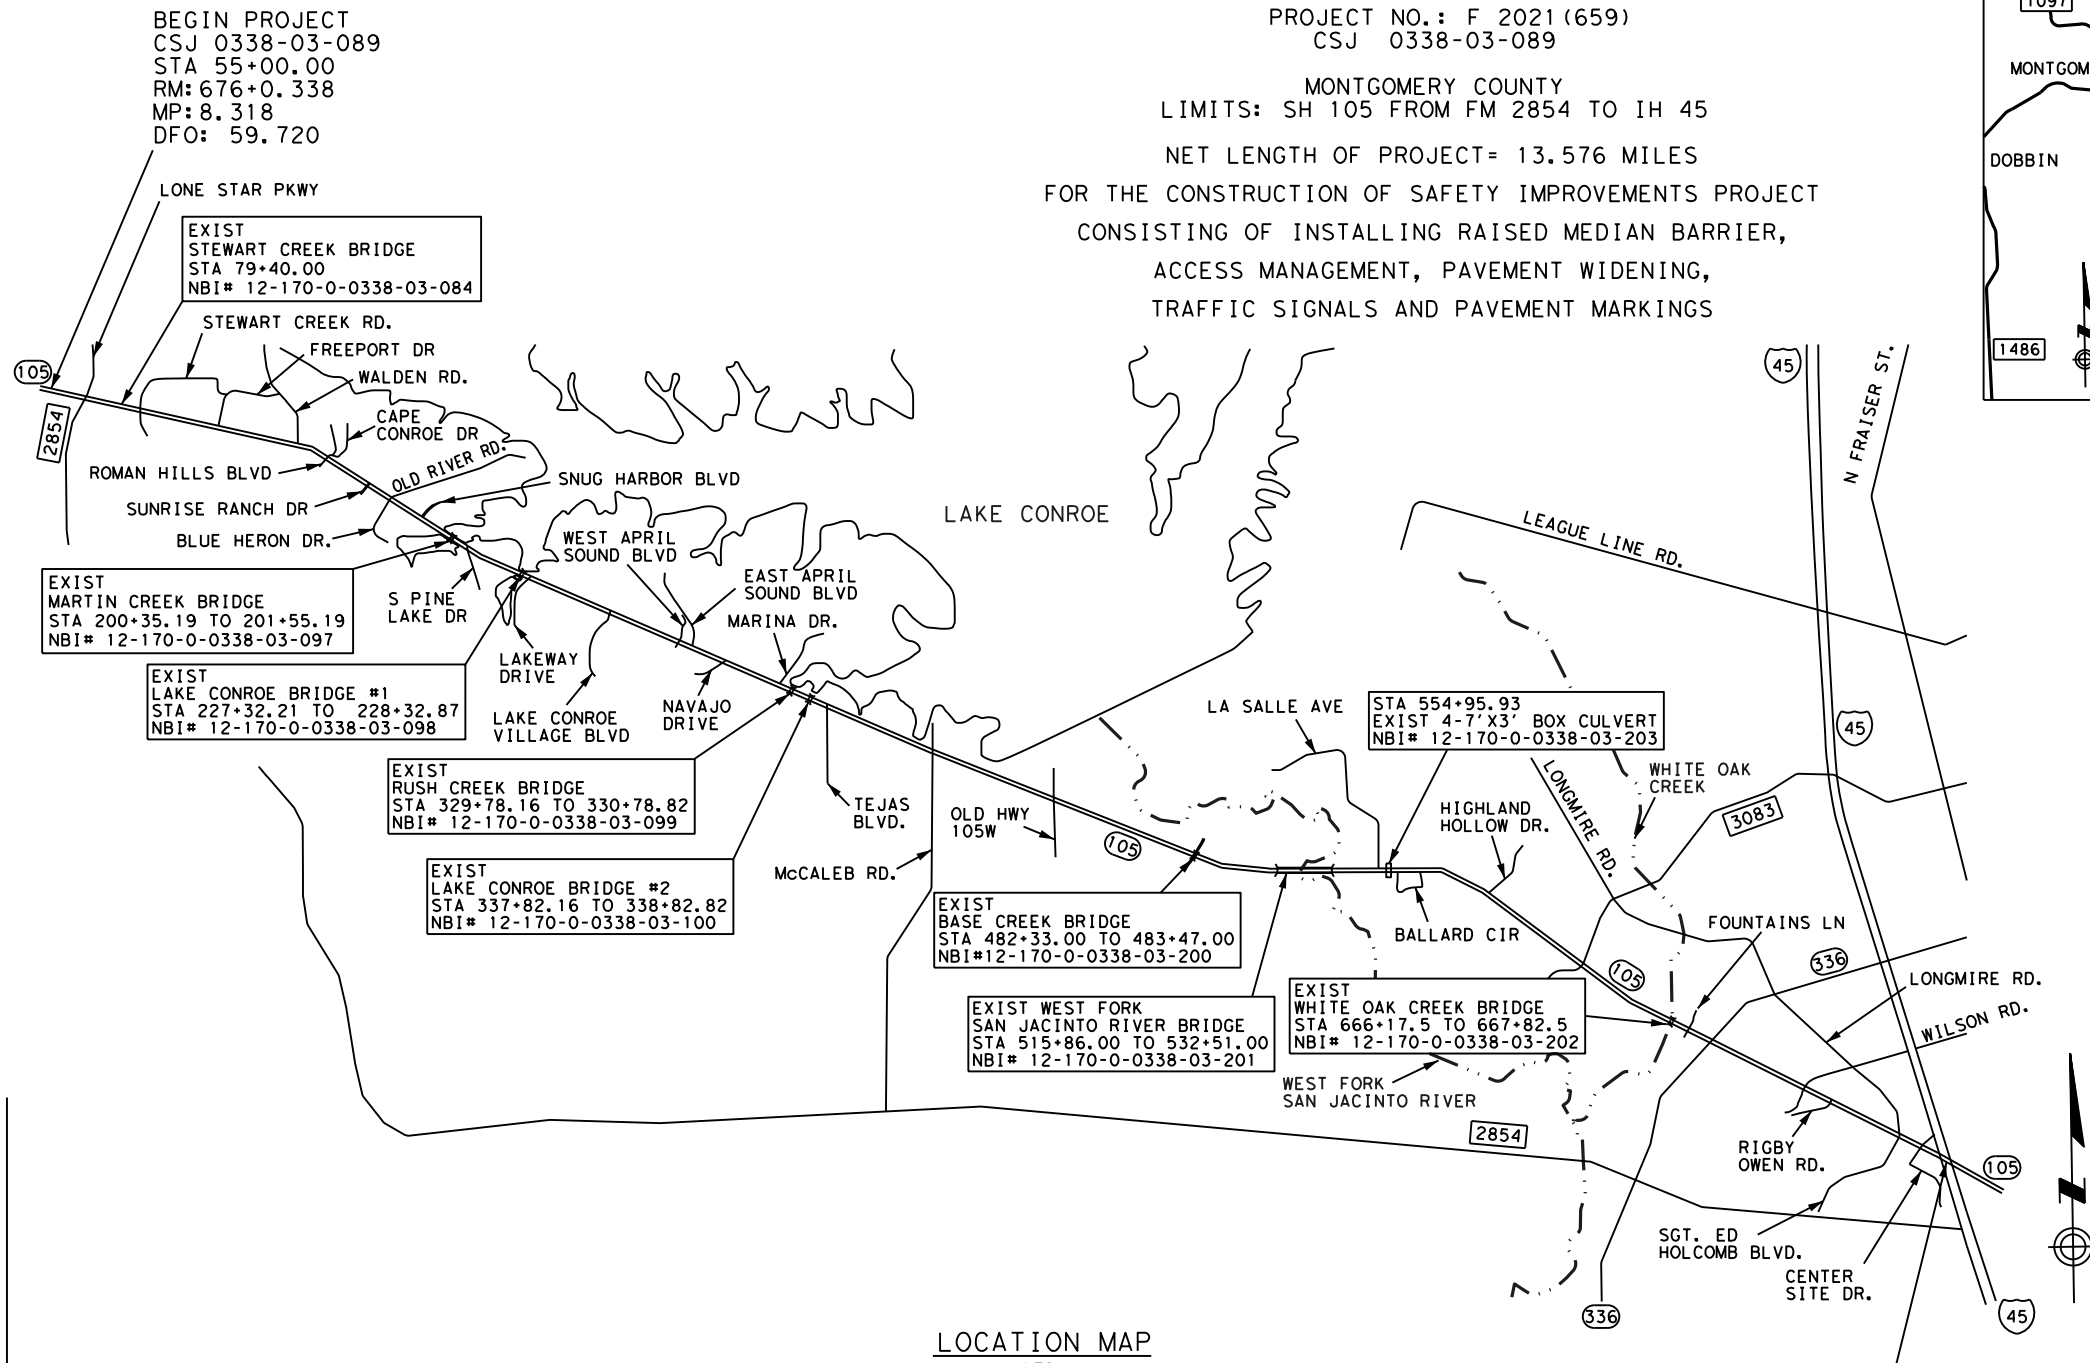

LOCATION MAP
(NTS)

END PROJECT
CSJ 0338-03-089
STA 771+79.33
RM: 690+0.286
MP: 21.894
DFO: 66.296

RR CROSSINGS : NONE
EQUATIONS : NONE
EXCEPTIONS : NONE

© 2021 by Texas Department of Transportation
ALL RIGHTS RESERVED

TEXAS DEPARTMENT OF TRANSPORTATION

SUBMITTED FOR LETTING:

SUPERVISING DESIGN ENGINEER:

APPROVED FOR LETTING:

DISTRICT ENGINEER:

SPECIFICATIONS ADOPTED BY THE TEXAS DEPARTMENT OF TRANSPORTATION, NOVEMBER 1, 2014 AND SPECIFICATION ITEMS LISTED AND DATED AS FOLLOWS, SHALL GOVERN ON THIS PROJECT: REQUIRED CONTRACT PROVISION, FEDERAL-AID CONSTRUCTION CONTRACTS (FORM FHWA-1273, MAY 2012)

COUNTY: MONTGOMERY PROJ. NO.: F 2021 (659)
HWY. NO.: SH 105 LETTING DATE: JULY 2021
DATE ACCEPTED: _____