


KEMIFER

# KEMIFER ATRIUM PROPOSED PORCH NW CORNER

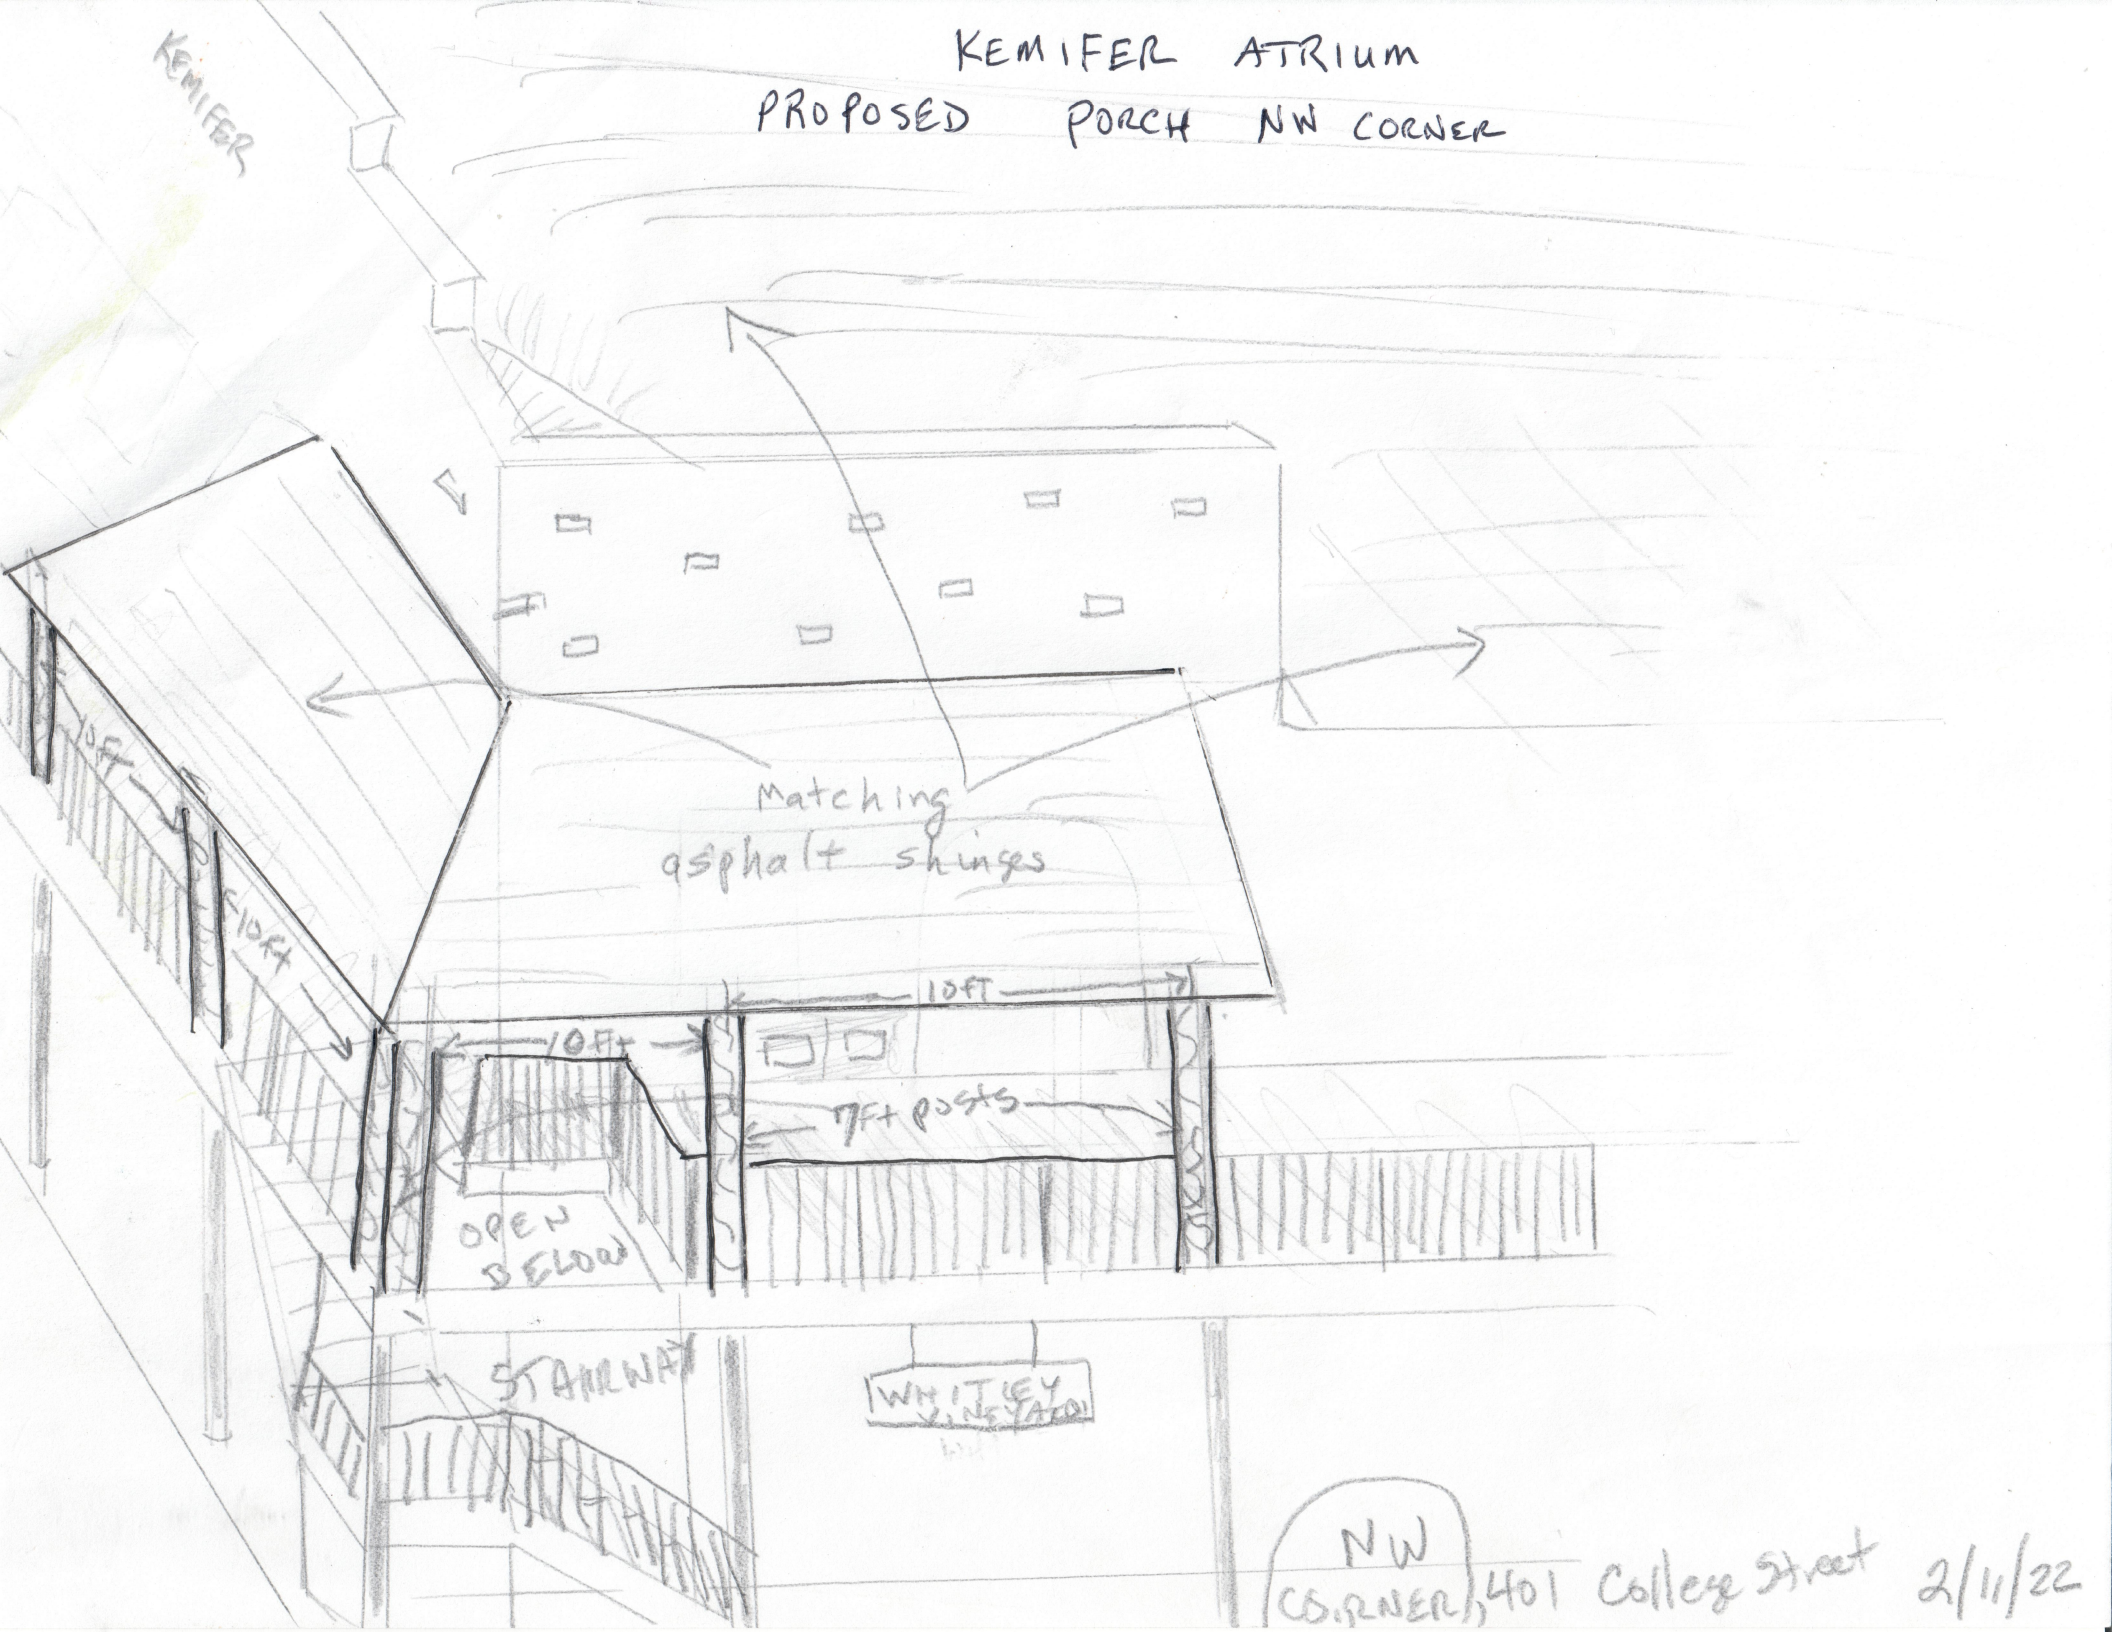

Matching  
asphalt shingles

10ft

10ft

7ft posts

OPEN  
BELOW

STAIRWAY

WHITLEY  
VINEYARD

NW  
CORNER, 401 College Street 2/11/22