



L:\SHARED\12 ENGINEERING PROJECTS\ENGINEERING PROJECTS\11079 - MONTGOMERY 29 ACRE COMMERCIAL\03 CAD\DESIGN SET\EXHIBITS\11079 - 3 ACRE POND.DWG Nov. 25, 2024-8:58 AM SEAN BURNETT

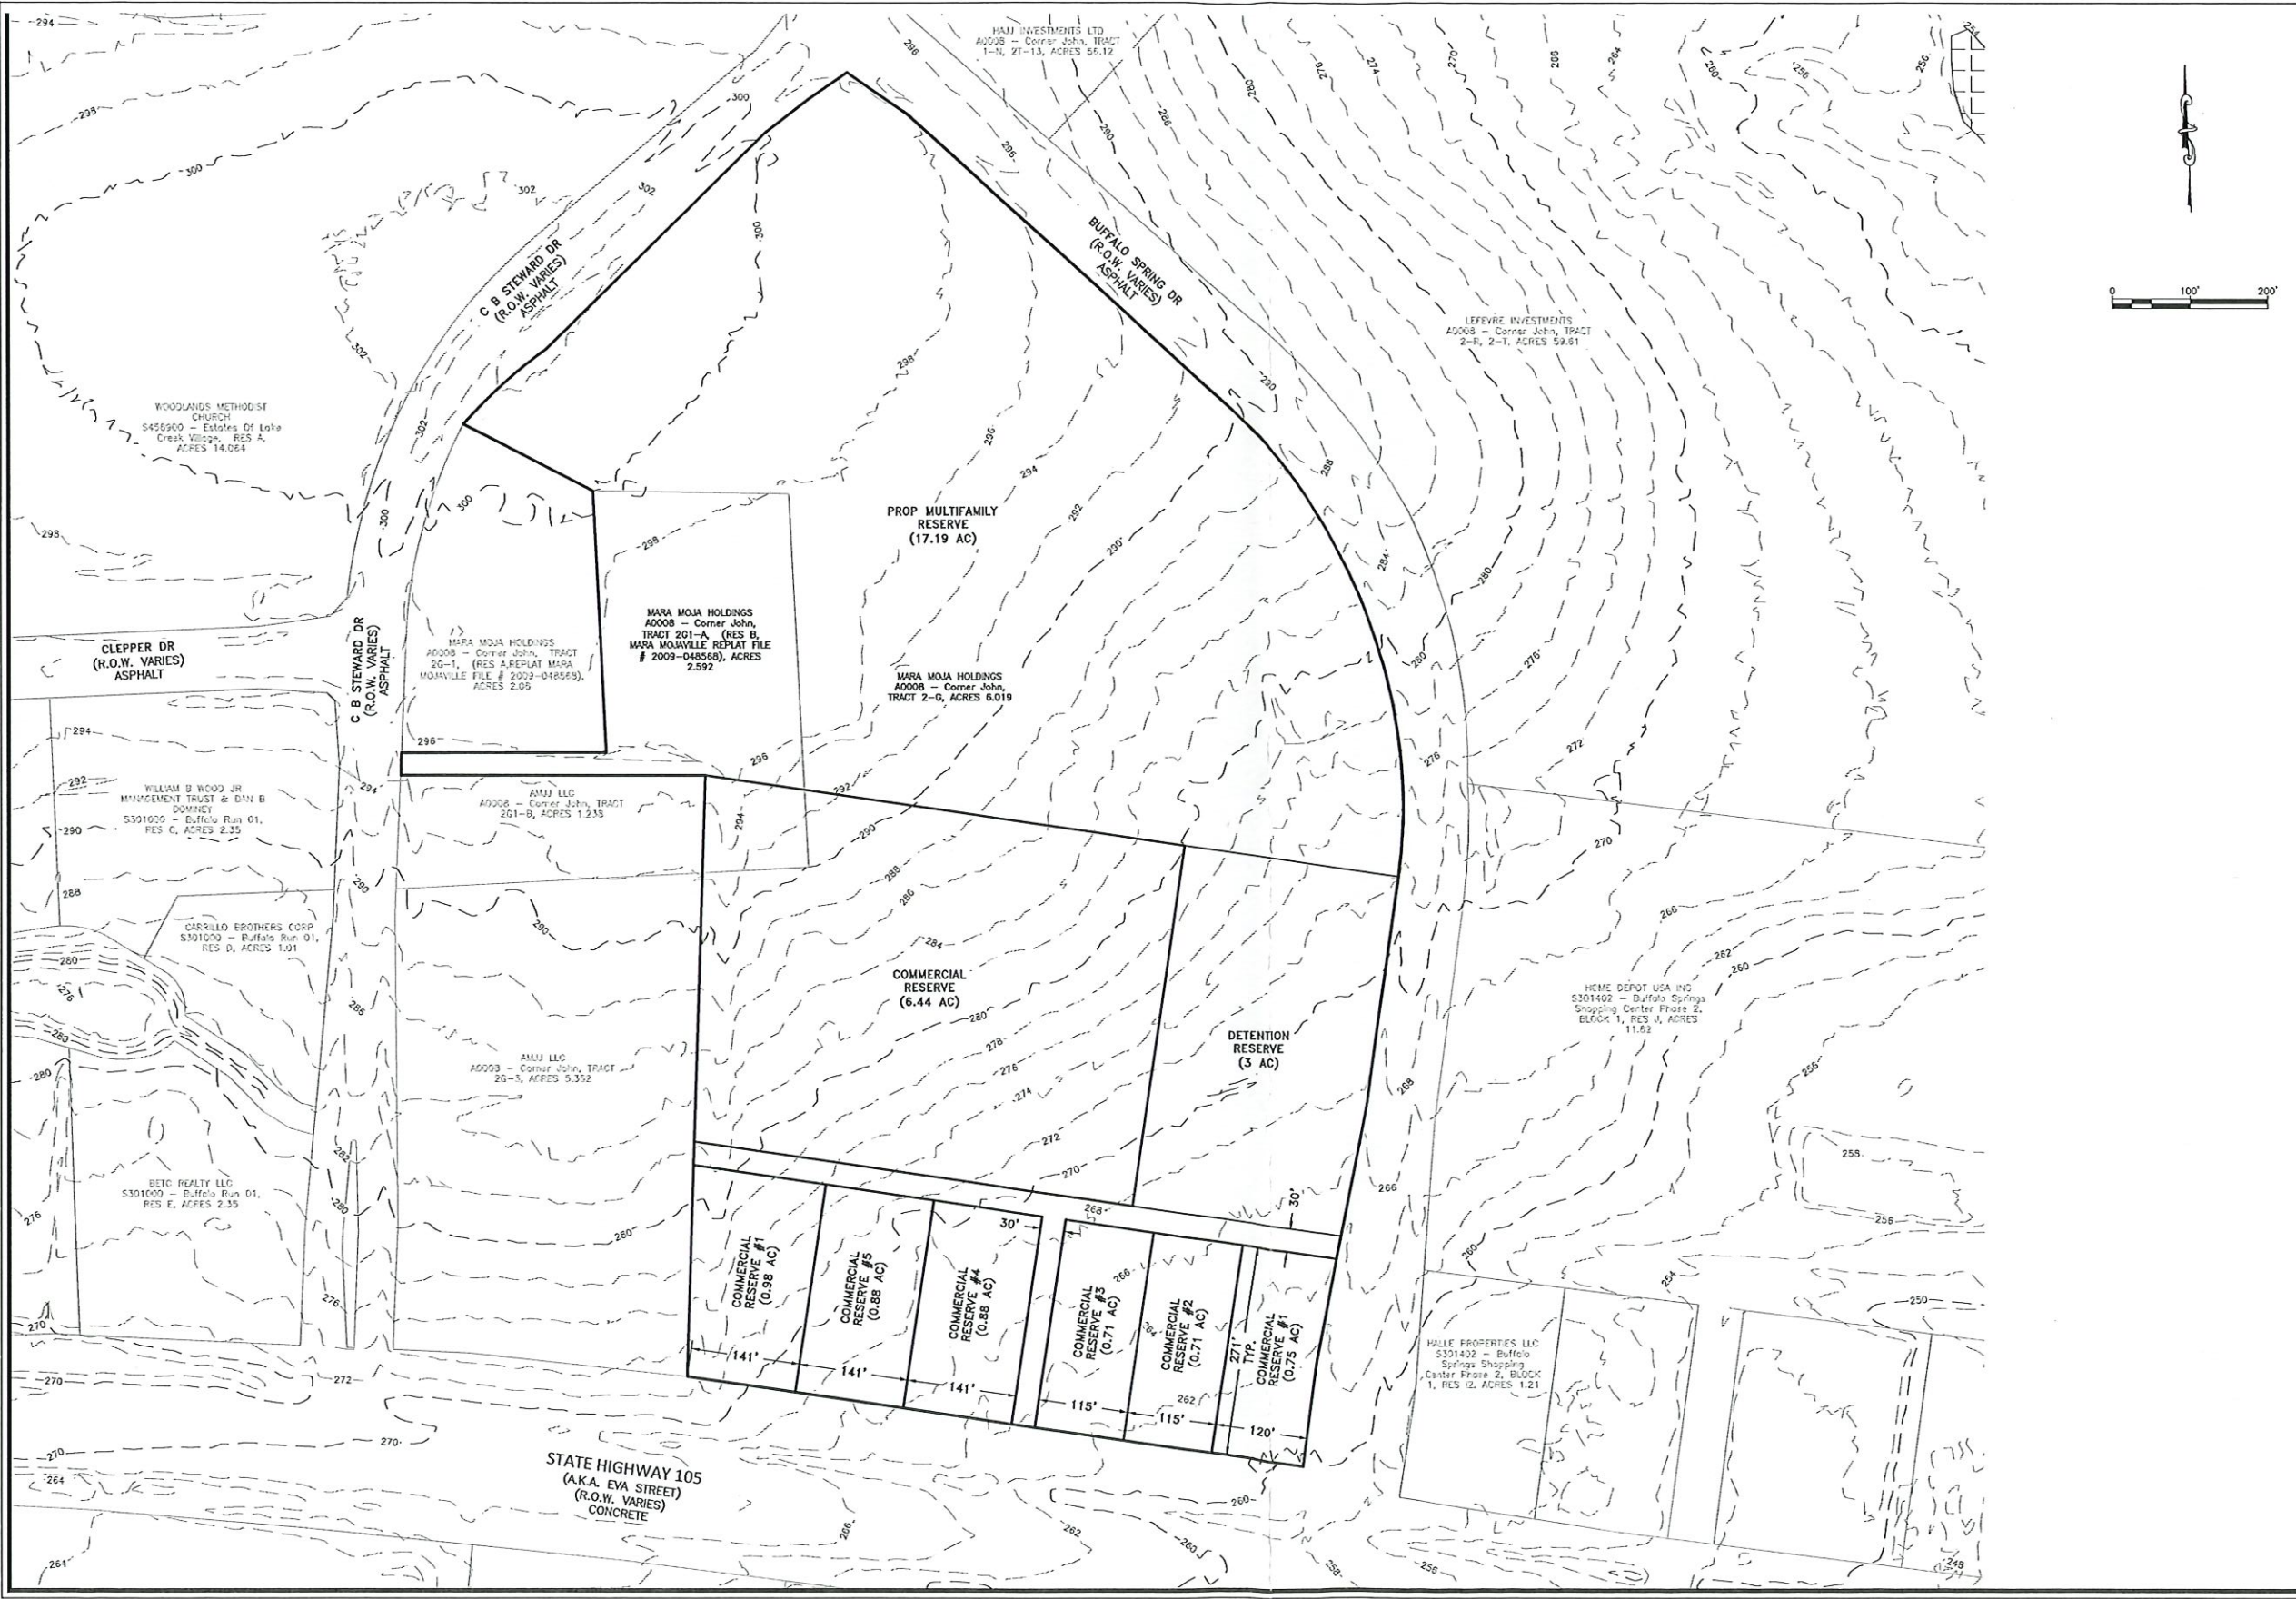

L SQUARED ENGINEERING
 MUNICIPAL COMMERCIAL RESIDENTIAL
 WWW.LSQUAREDENGINEERING.COM
 4312 A. DRAYTON BLVD
 LUNDA, MISSISSIPPI 39073
 OFFICE: 601.627.0823

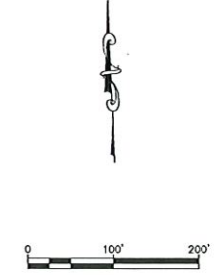

MONTGOMERY 32 ACRES
OVERALL SITE

11/25/24

DRAWING INFORMATION			
PROJECT	11079	TDR	**
DRAWN	JTL	CHECKED BY	JTW
SCALE	SHEET		01
1" = 100' (24x36)			
1" = 200' (11x17)			

THIS DOCUMENT IS RELEASED FOR THE PURPOSE OF INTERIM REVIEW UNDER THE AUTHORITY OF:
 JONATHAN WHITE, PE #127058
 FOR REVIEW PURPOSES ONLY
 NOT FOR CONSTRUCTION