




ELEVATION KEYNOTES	
MARK	DESCRIPTION
01	CONCRETE TILT-WALL; FINISH: COURSE TEX-COAT, PAINT: A
02	CONCRETE TILT-WALL; FINISH: COURSE TEX-COAT, PAINT: B
03	PREMANUFACTURED ALUMINUM COPING; FINISH: ANODIZED ALUMINUM
04	ALUMINUM WINDOW SYSTEM; FRAME FINISH: ANODIZED ALUMINUM; GLAZING: GRAY TINT IGU
05	ALUMINUM WINDOW WALL SYSTEM; FRAME FINISH: ANODIZED ALUMINUM; GLAZING: GRAY TINT IGU
06	3/4" TILT-WALL PANEL JOINT
07	PREFINISHED, PREMANUFACTURED ALUMINUM CANOPY; INTERNAL GUTTER TO DOWNSPOUT; FINISH: ANODIZED ALUMINUM
08	PREFINISHED, PREMANUFACTURED ALUMINUM CANOPY; DAYLIGHT TO DRAIN; FINISH: ANODIZED ALUMINUM

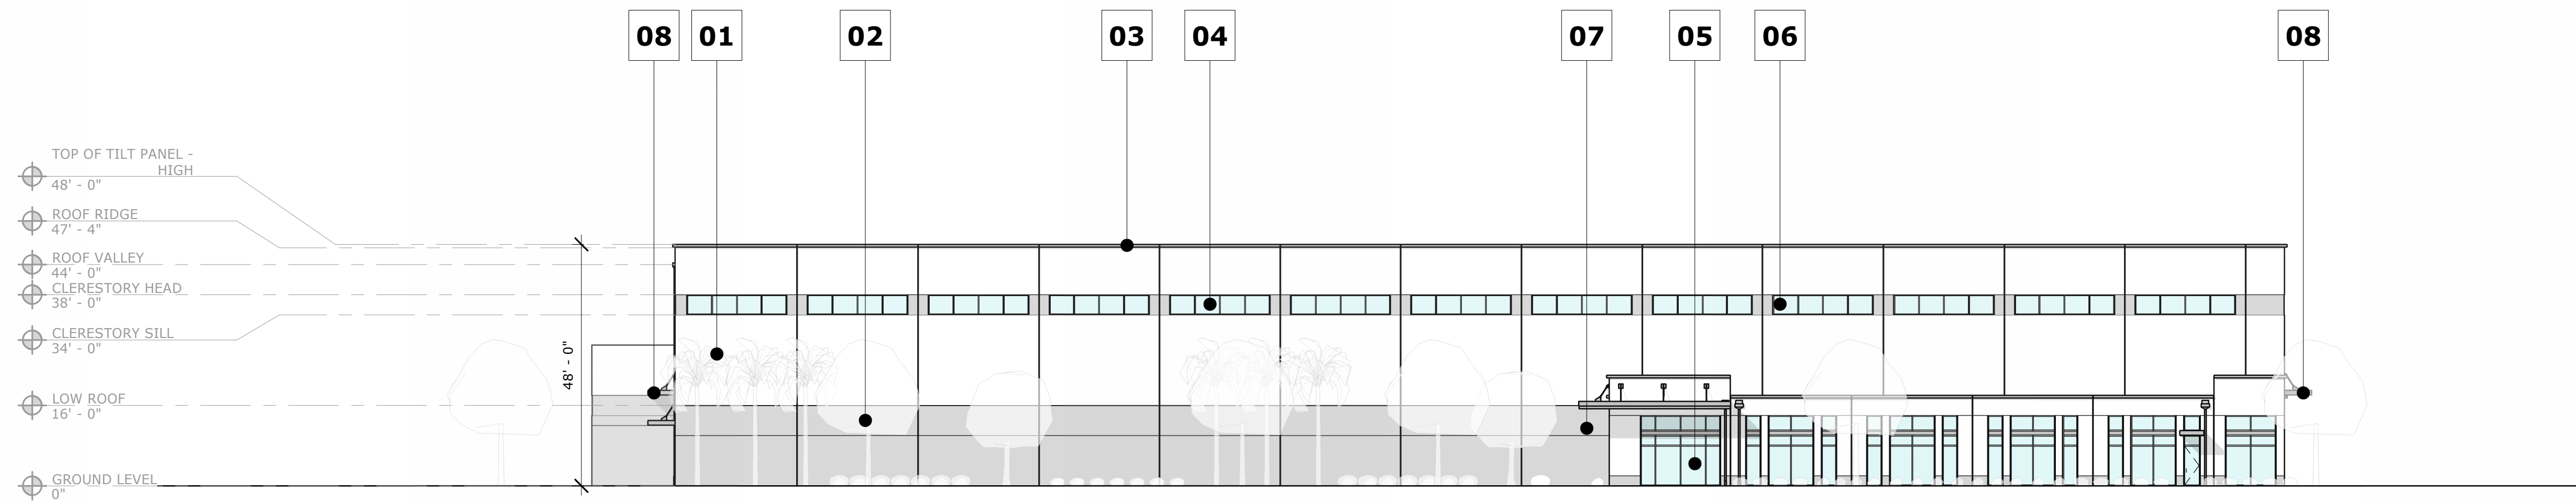


**1 SOUTH ELEVATION**  
1" = 20'-0"

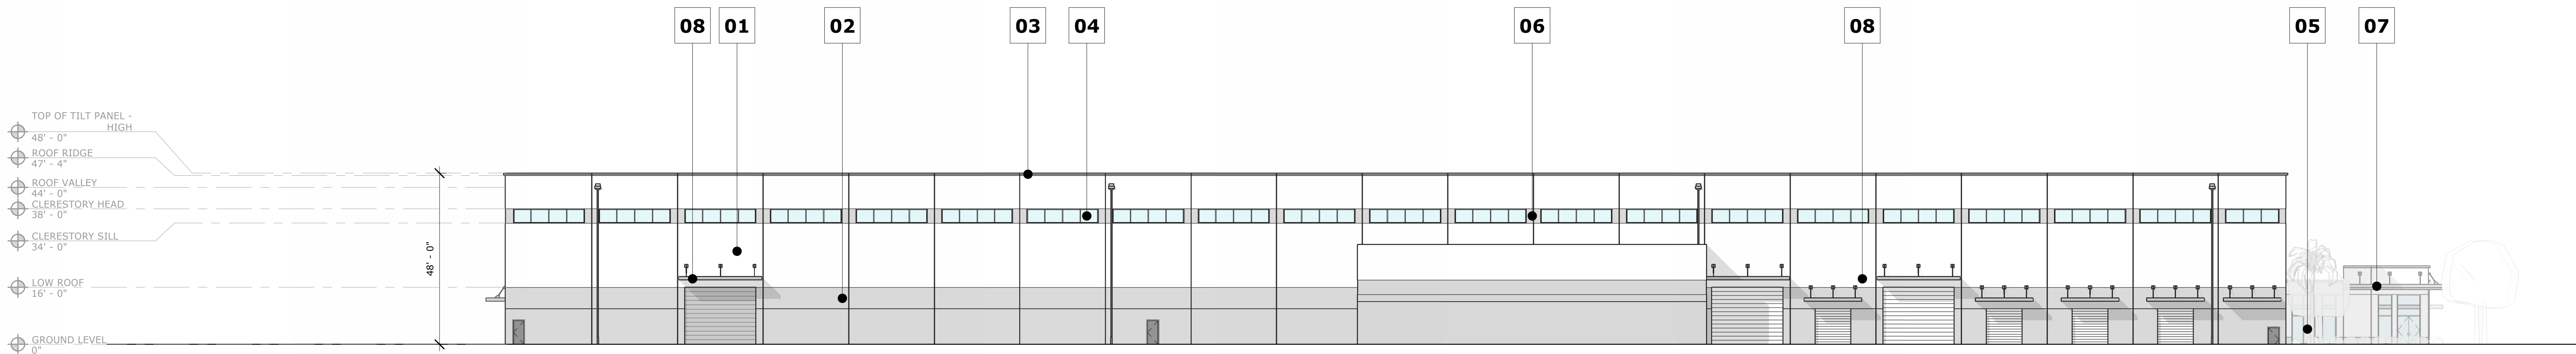

**2 WEST SIDE ELEVATION**  
1" = 20'-0"

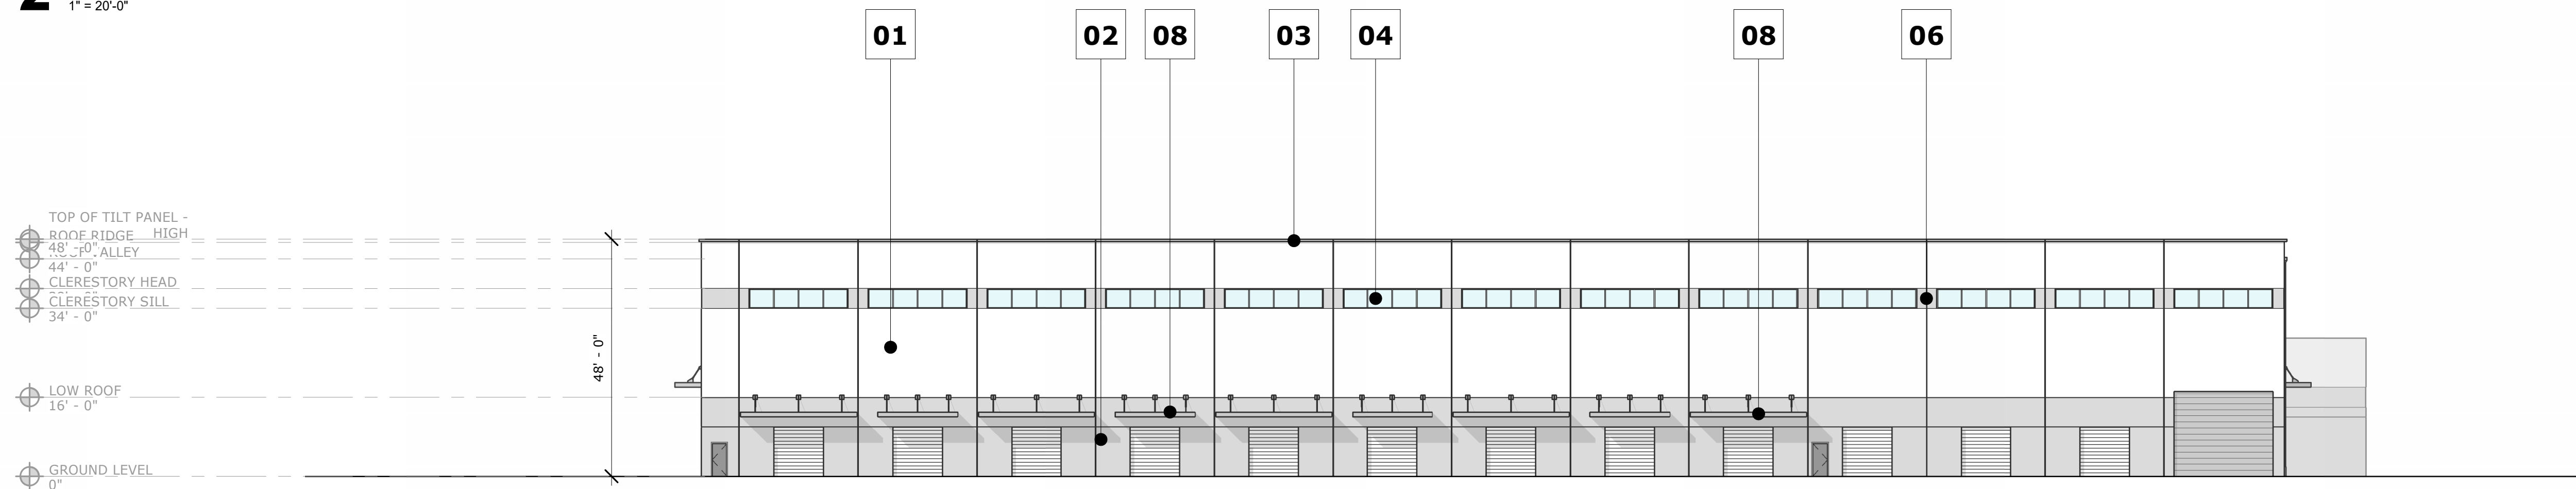

**3 NORTH BUILDING ELEVATION**  
1" = 20'-0"

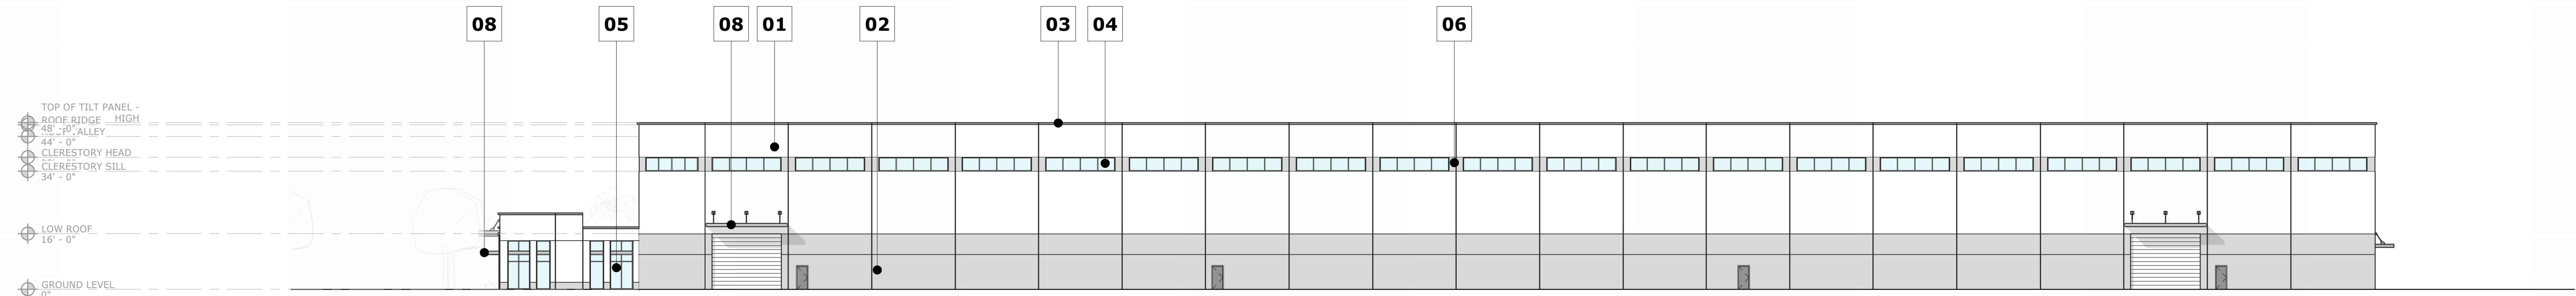

**4 EAST BUILDING ELEVATION**  
1" = 20'-0"